


### UTILITIES BY OTHERS

ALL PROPOSED UTILITY WORK SHOWN ON THIS SHEET WILL BE DONE BY OTHERS. NO PAYMENT WILL BE MADE TO THE CONTRACTOR FOR PROPOSED UTILITY WORK SHOWN ON THIS SHEET.

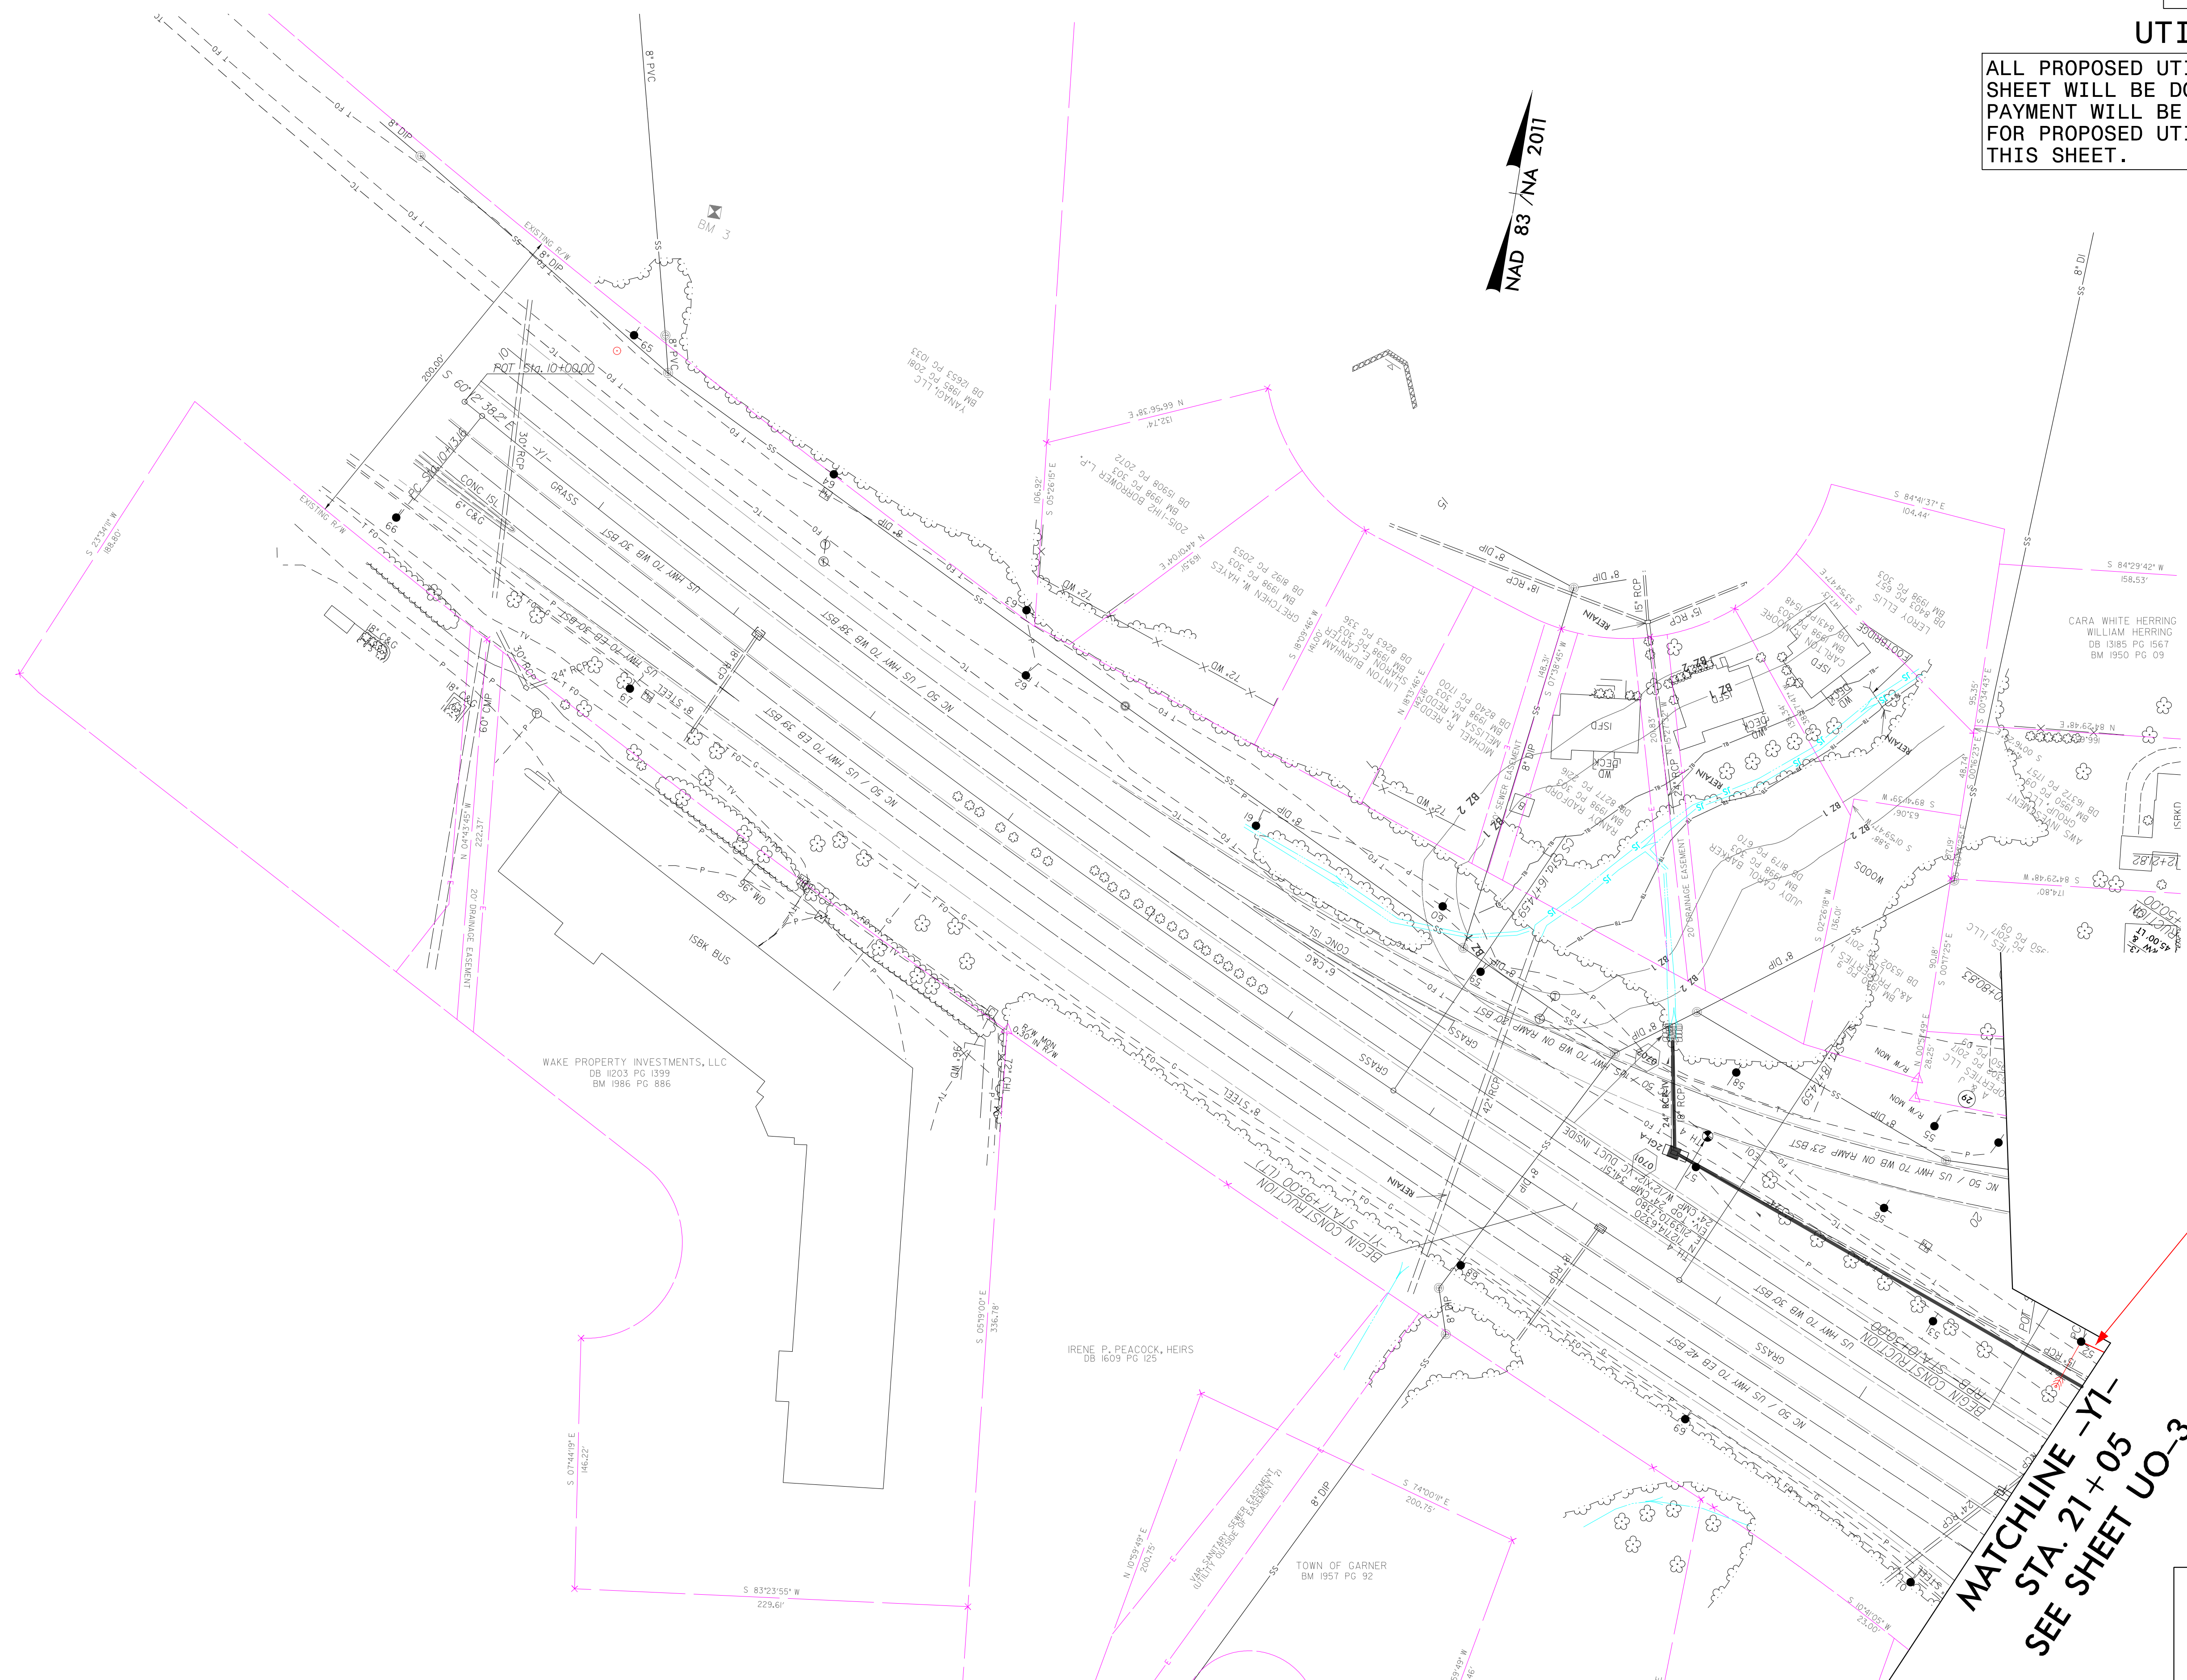

NAD 83 / NA 2011

PROPOSED DUKE ENERGY O/H POWER

MATCHLINE -Y1-  
STA. 21 + 05  
SEE SHEET UO-3

Prepared in the Office of:

**AECOM**

AECOM TECHNICAL SERVICES OF NORTH CAROLINA, INC.  
5438 WADE PARK BLVD, SUITE 200, RALEIGH, NC 27607  
919-461-1100  
F - 0342

4\9000\_Mon-4\9000\_CADD\_70\_NCCDDT\_TIP\Utilities\Engineer\mg\UBO\Pro\B4654\_uc\_psh07.dgn  
 4/28/08 PM 4:58:00 C:\ADN\_70\_NCCDDT\_TIP\Utilities\Engineer\mg\UBO\Pro\B4654\_uc\_psh07.dgn  
 14\9000\_Mon-4\9000\_CADD\_70\_NCCDDT\_TIP\Utilities\Engineer\mg\UBO\Pro\B4654\_uc\_psh07.dgn