
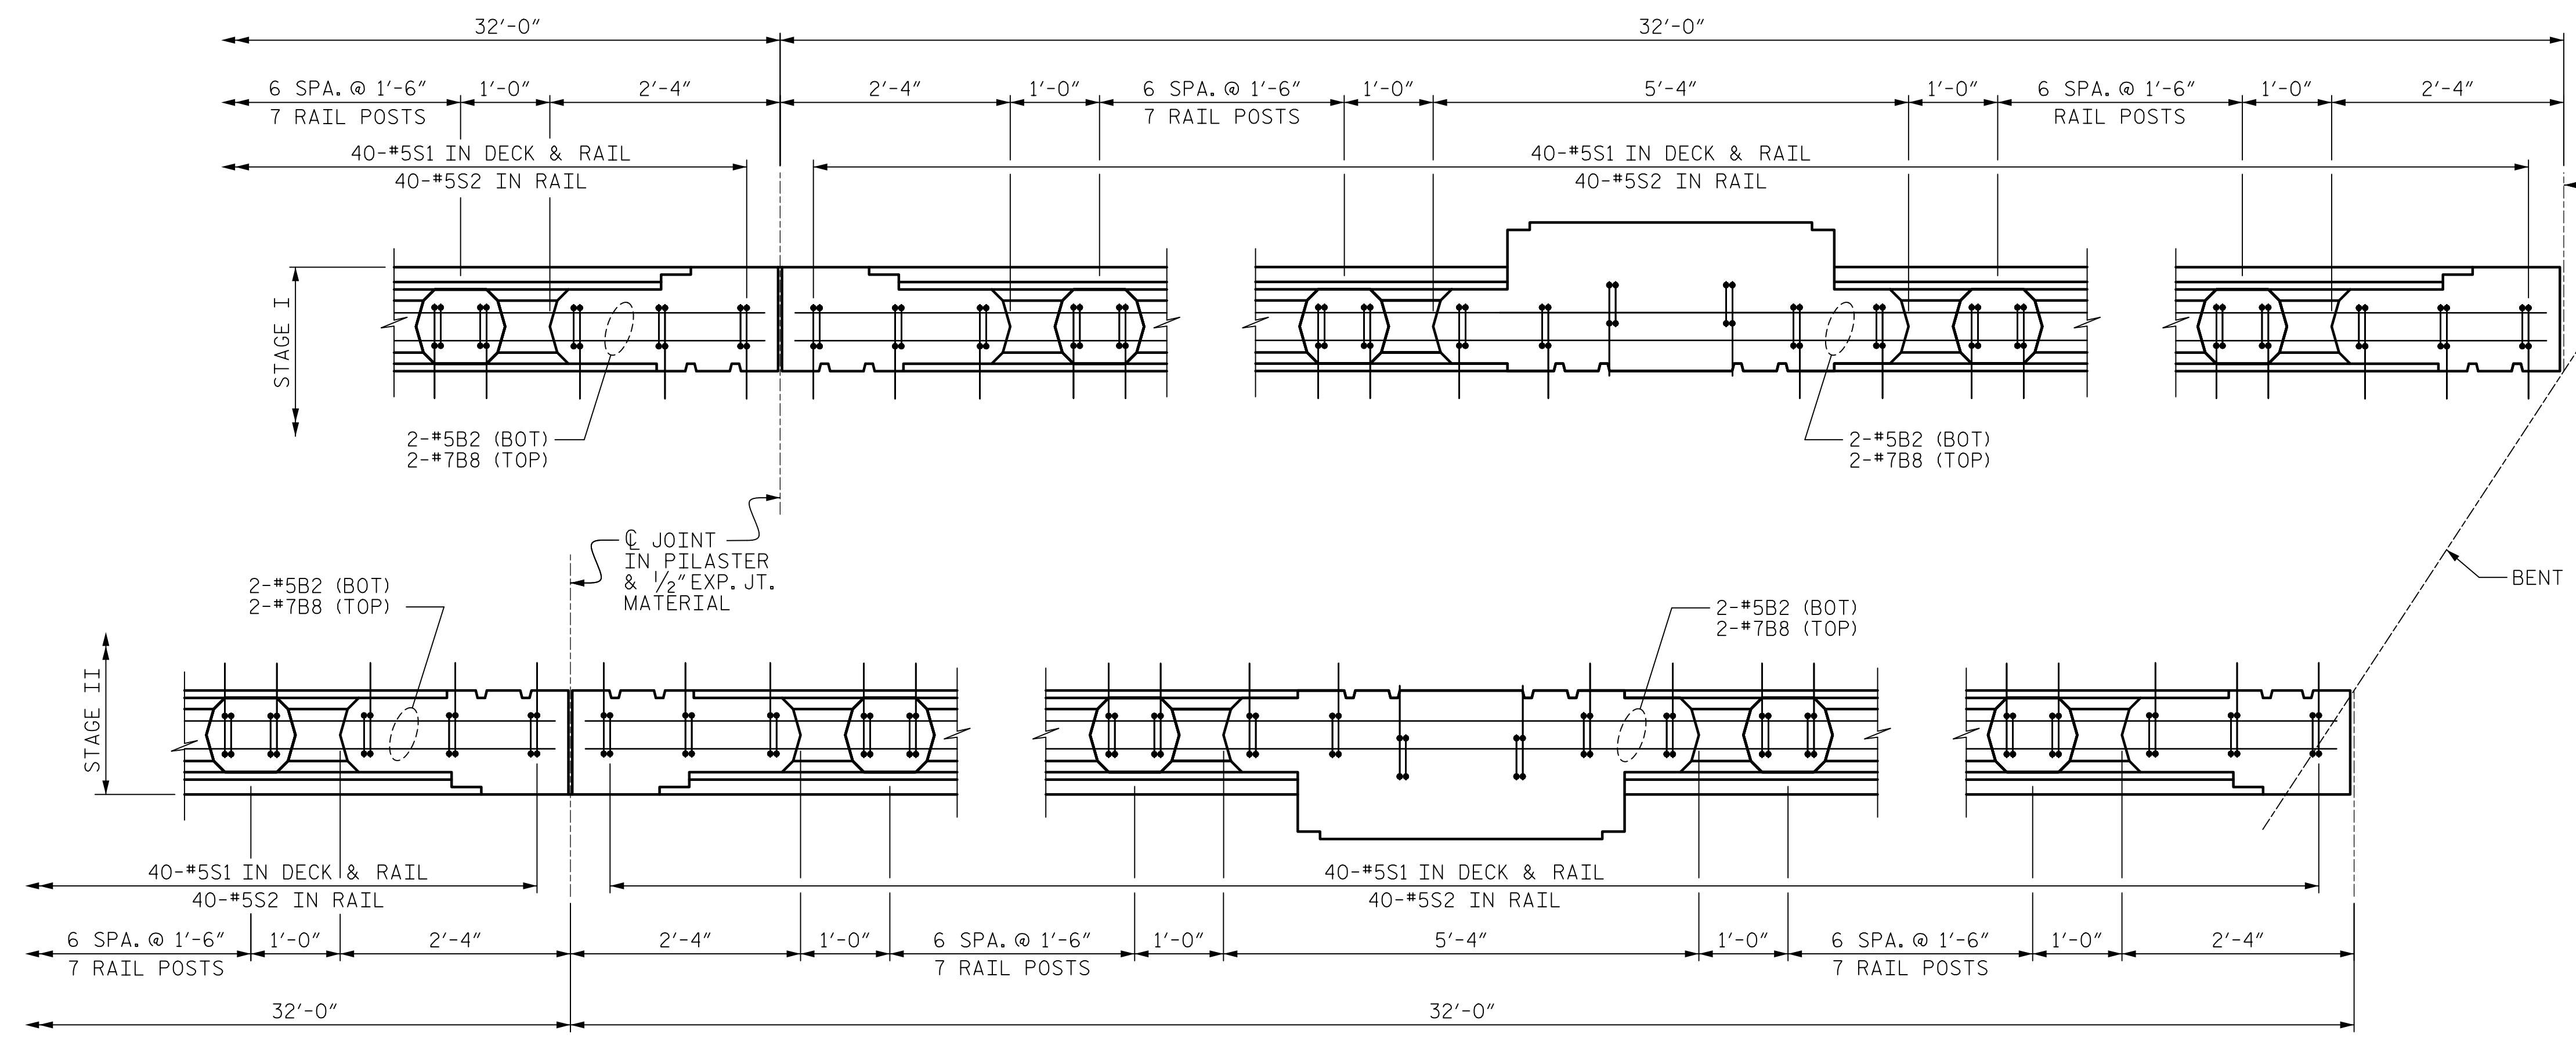


DATE: 1/19/2023  
TIME: 9:46:35 AM

USER: kmuench  
DIR: \\vncacornet.com\l\sa\me\ra\leigh\USRAL3\Legacy\Projects\60436195-B-465A\00\_Kier\910\_CAD\0\_V0\_MCDOT\_TIP\Structures\04\_Drawings\400\_43\_522\_B4654\_SML\_CCBR3.dwg

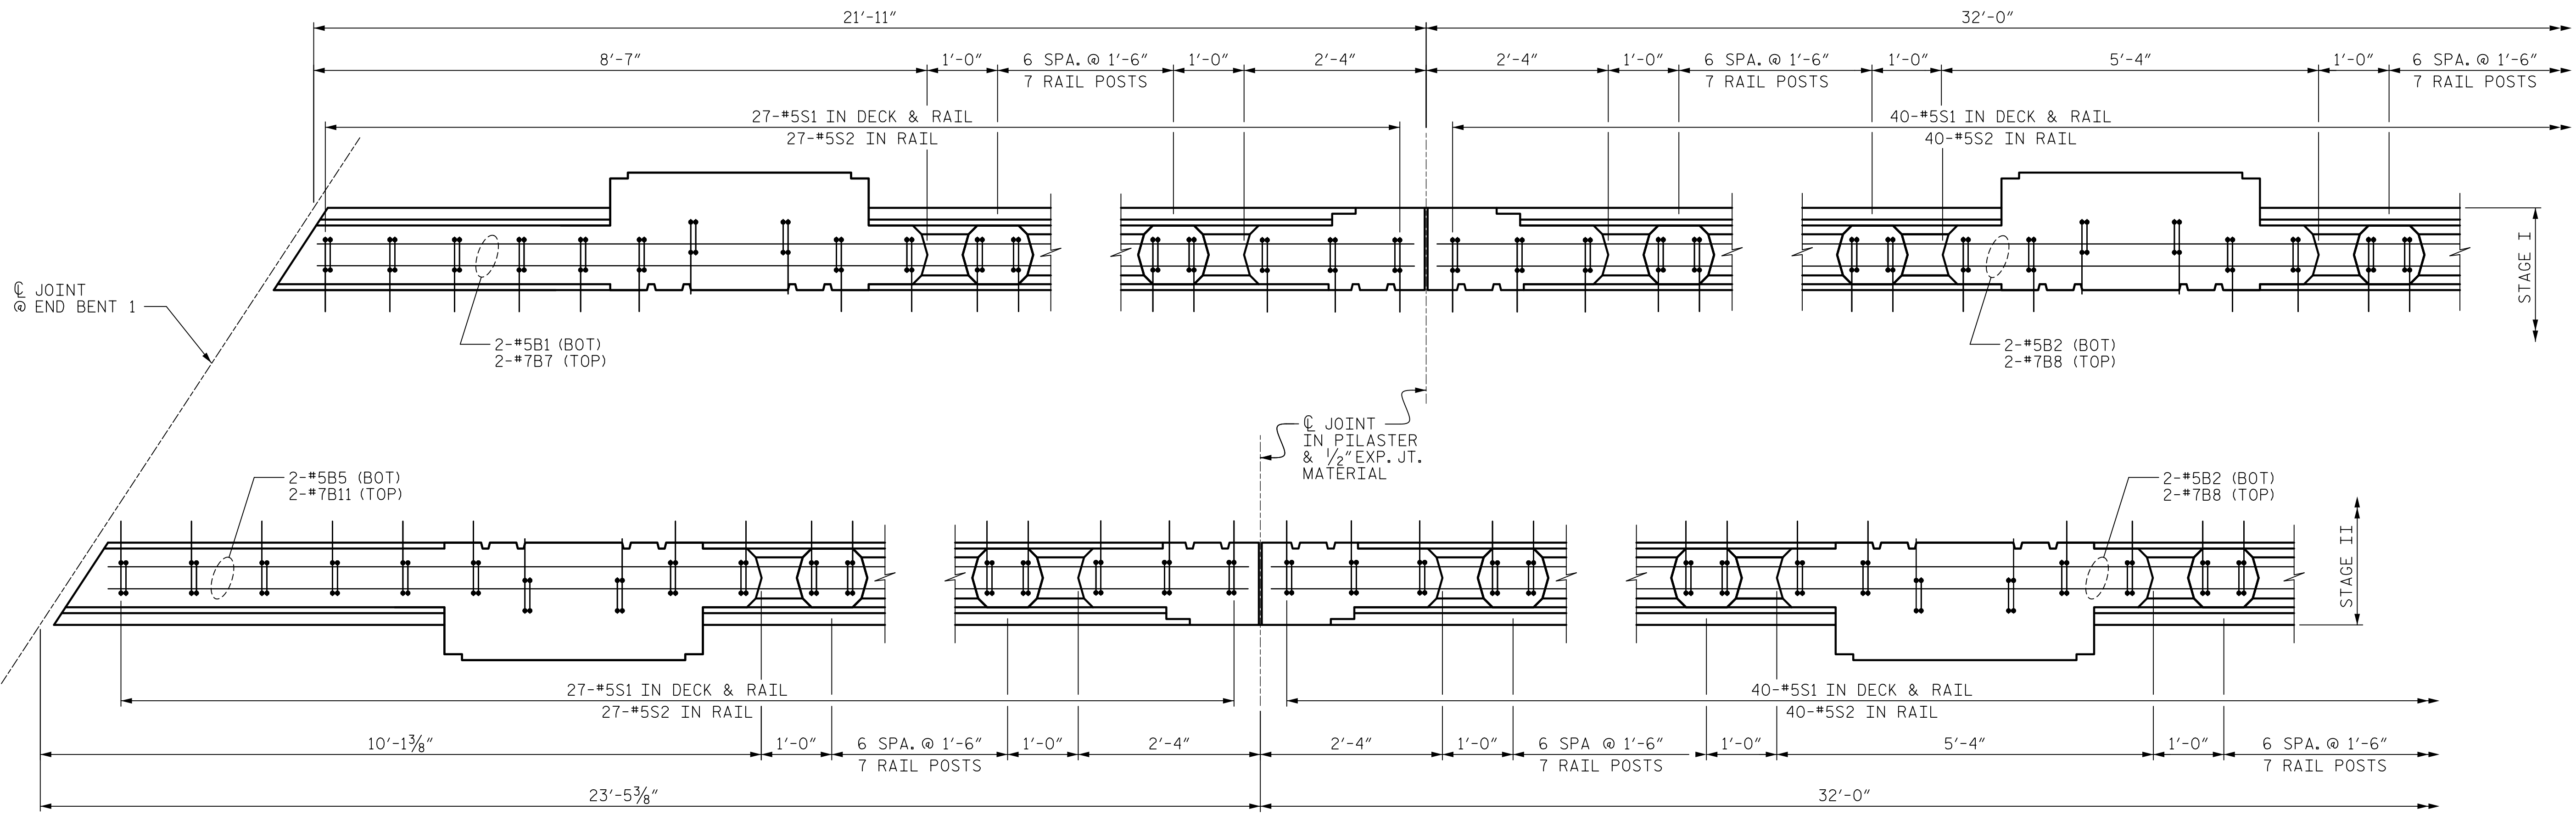

NOTE:  
FOR ADDITIONAL REINFORCEMENT AND EXACT  
PLACEMENT OF "S" BARS IN DECK AND RAIL,  
SEE SHEET 5 OF 7 AND 6 OF 7.

JOINT  
IN PILASTER  
& 1/2" EXP. JT.  
MATERIAL  
(TYP.)

BENT CONTROL LINE

PROJECT NO. B-4654  
WAKE COUNTY  
STATION: 22+71.80 -L-

SHEET 3 OF 7



STATE OF NORTH CAROLINA  
DEPARTMENT OF TRANSPORTATION  
RALEIGH  
SUPERSTRUCTURE  
CLASSIC CONCRETE  
BRIDGE RAIL  
DETAILS

DRAWN BY : K. MUENCH DATE : 10/2022  
CHECKED BY : J.C. MORRISON DATE : 10/2022  
DESIGNED BY : K. MUENCH DATE : 10/2022  
DESIGN CHECKED BY : J.C. MORRISON DATE : 10/2022

PLAN OF SPAN "A"

DOCUMENT NOT CONSIDERED  
FINAL UNLESS ALL  
SIGNATURES COMPLETED

REVISIONS						SHEET NO.
NO.	BY:	DATE:	NO.	BY:	DATE:	S-22
1			3			TOTAL SHEETS
2			4			49

1/19/2023