


DATE: 1/19/2023  
TIME: 9:46:58 AM

USER: rmuench  
DIR: \\vncbaconet.com\fraser\AMEFA\Projects\60436195-B-465A\00\_KWR\K910\CAD\YO\_MCDOT\_TIP\Structures\04 Drawings\400\_45\_S21\_B4654\_SML\_CCBRA.dgn

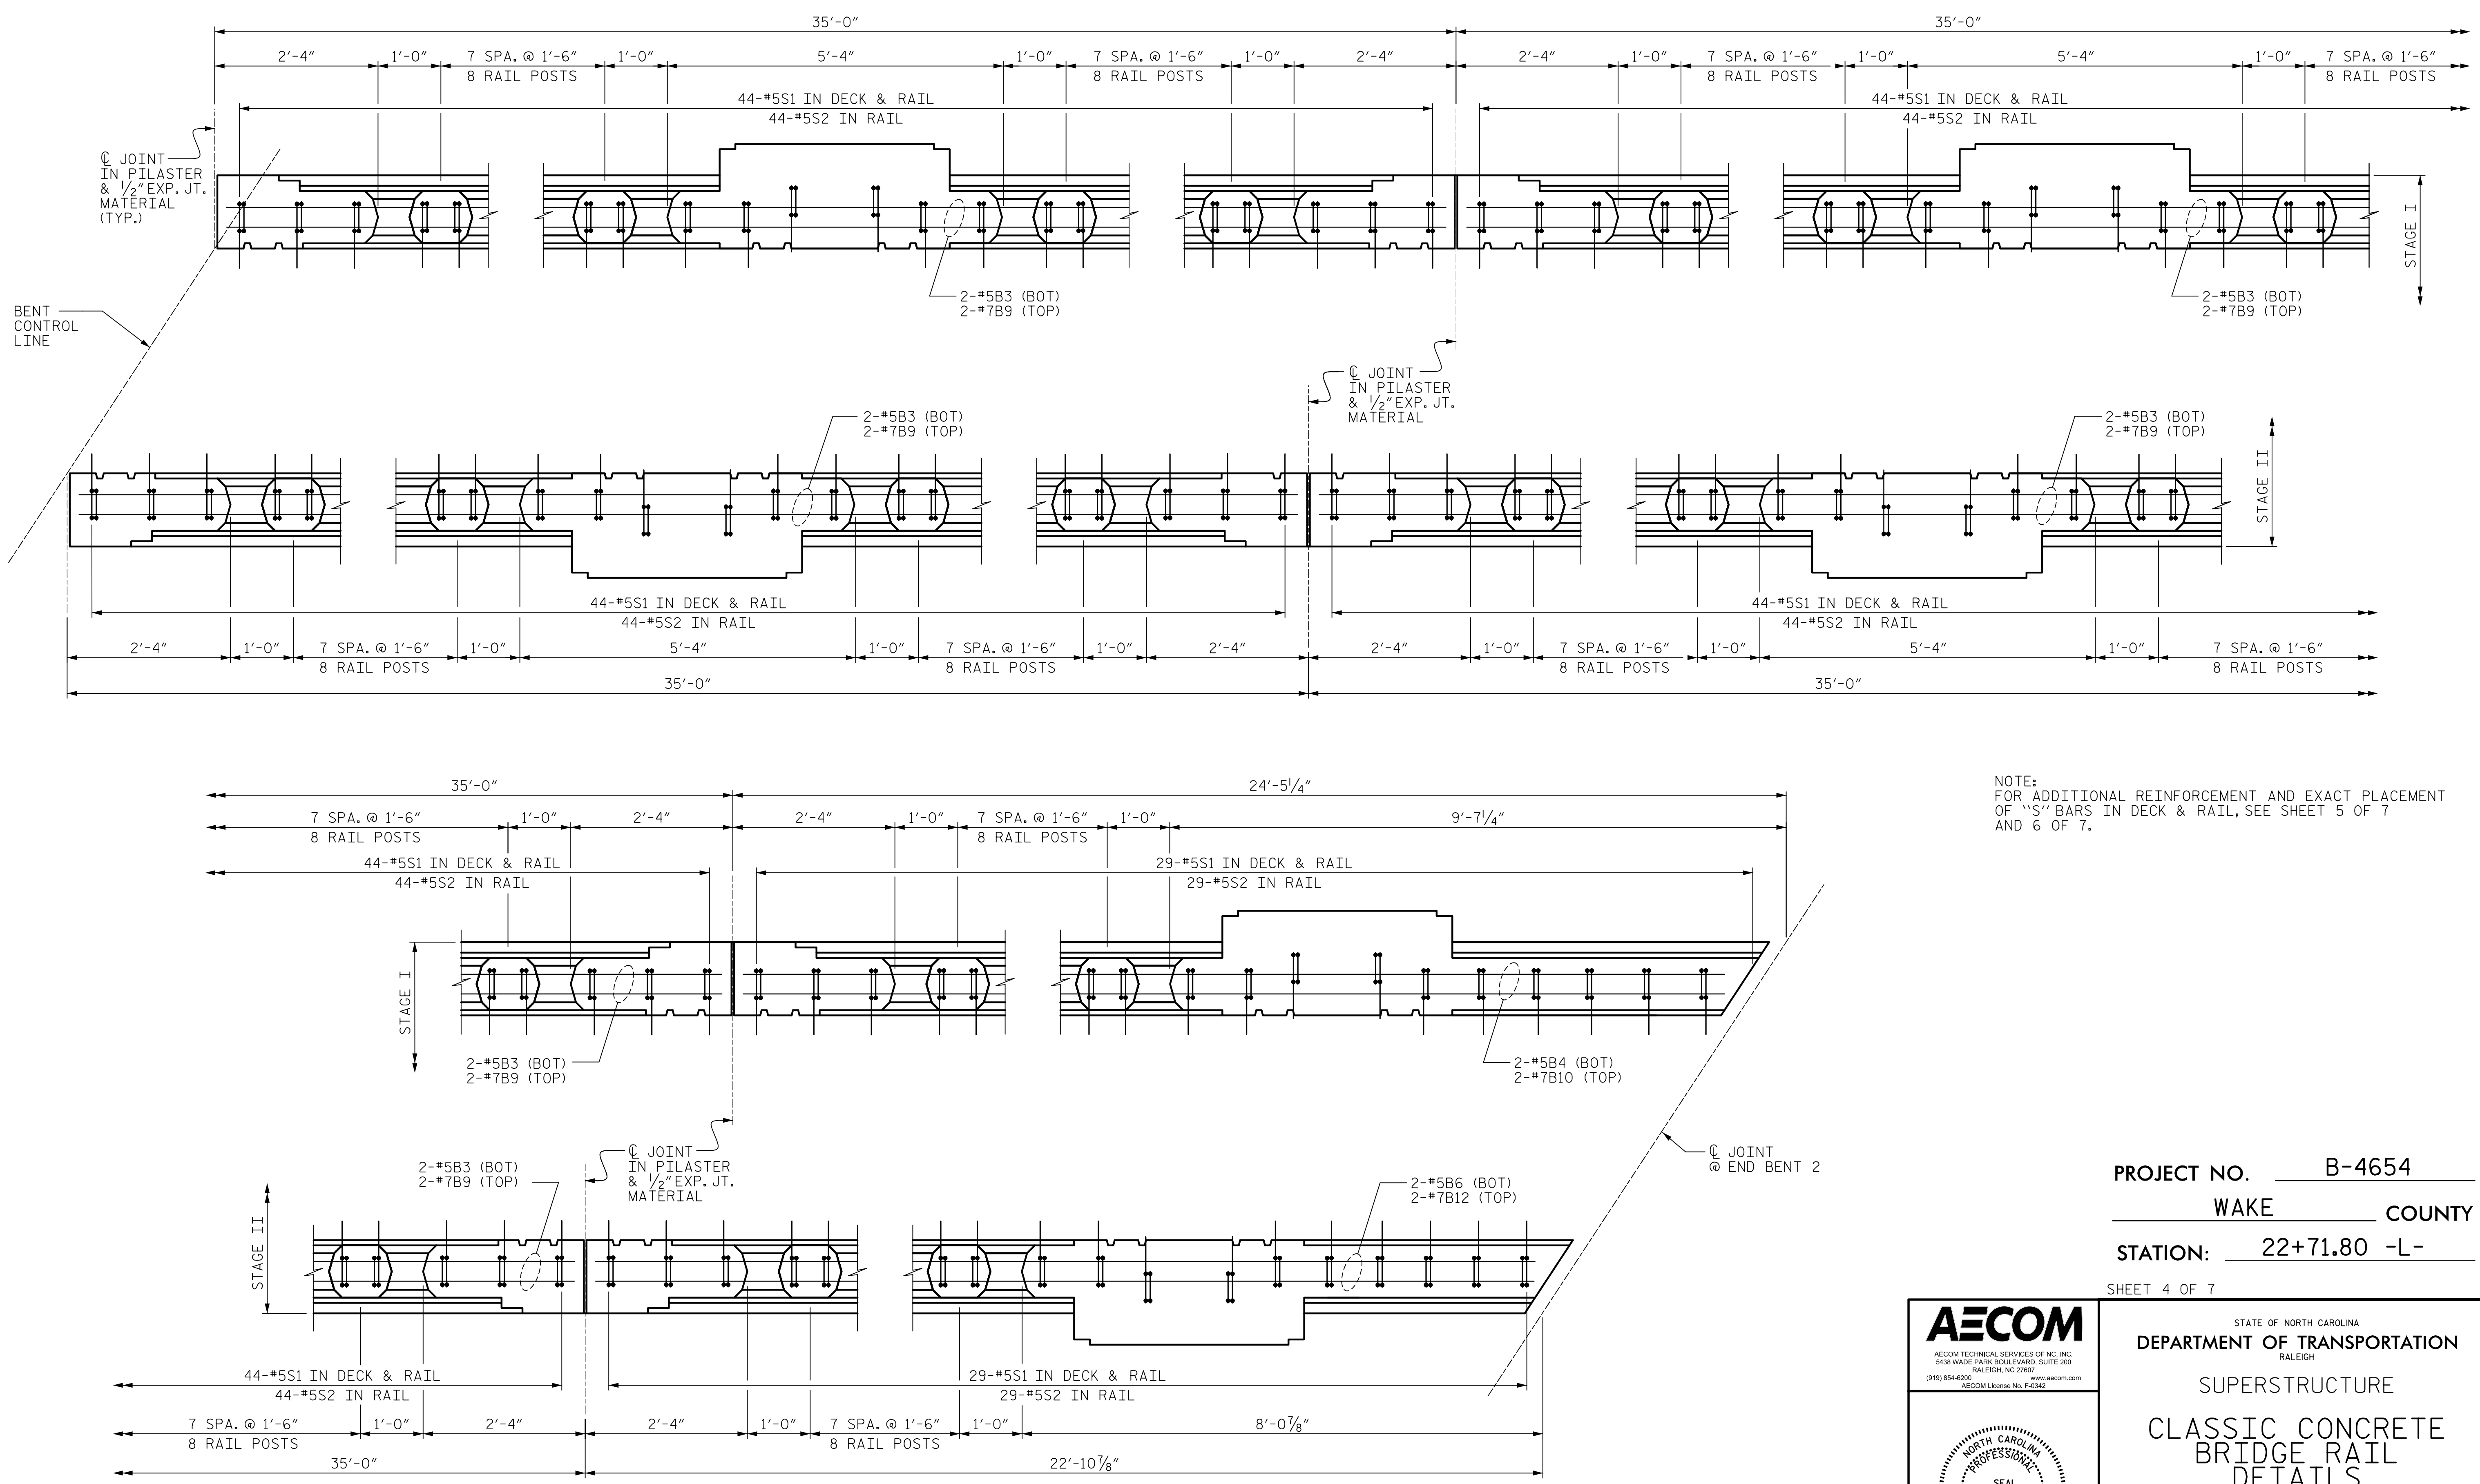

NOTE:  
FOR ADDITIONAL REINFORCEMENT AND EXACT PLACEMENT  
OF "S" BARS IN DECK & RAIL, SEE SHEET 5 OF 7  
AND 6 OF 7.

PROJECT NO. B-4654  
WAKE COUNTY  
STATION: 22+71.80 -L-  
SHEET 4 OF 7

**AECOM**  
AECOM TECHNICAL SERVICES OF NC, INC.  
5438 WADE PARK BOULEVARD, SUITE 200  
RALEIGH, NC 27607  
(919) 854-6200 www.aecom.com  
AECOM License No. F-0342

**PROFESSIONAL SEAL**  
0030474  
John C. Morrison  
CIVIL ENGINEER  
JOHN C. MORRISON

1/19/2023

STATE OF NORTH CAROLINA DEPARTMENT OF TRANSPORTATION RALEIGH					
SUPERSTRUCTURE CLASSIC CONCRETE BRIDGE RAIL DETAILS					
REVISIONS					
NO.	BY:	DATE:	NO.	BY:	DATE:
1			3		
2			4		
SHEET NO. S-23					TOTAL SHEETS 49

PLAN OF SPAN "B"

DRAWN BY : K. MUENCH DATE : 10/2022  
CHECKED BY : J.C. MORRISON DATE : 10/2022  
DESIGNED BY : K. MUENCH DATE : 10/2022  
DESIGN CHECKED BY : J.C. MORRISON DATE : 10/2022

DOCUMENT NOT CONSIDERED  
FINAL UNLESS ALL  
SIGNATURES COMPLETED