



DATE: 1/19/2023
TIME: 10:05:15 AM

USER: muench
DIR: \\vnc\comnet\comnet\sa\AMEFA\ Raleigh\Projects\60436195-B-465A\00L\Werk\910\CAD\070\WCDOT_TIP\Structures\04 Drawings\400_SF_529_B#654_SML_L12.dwg

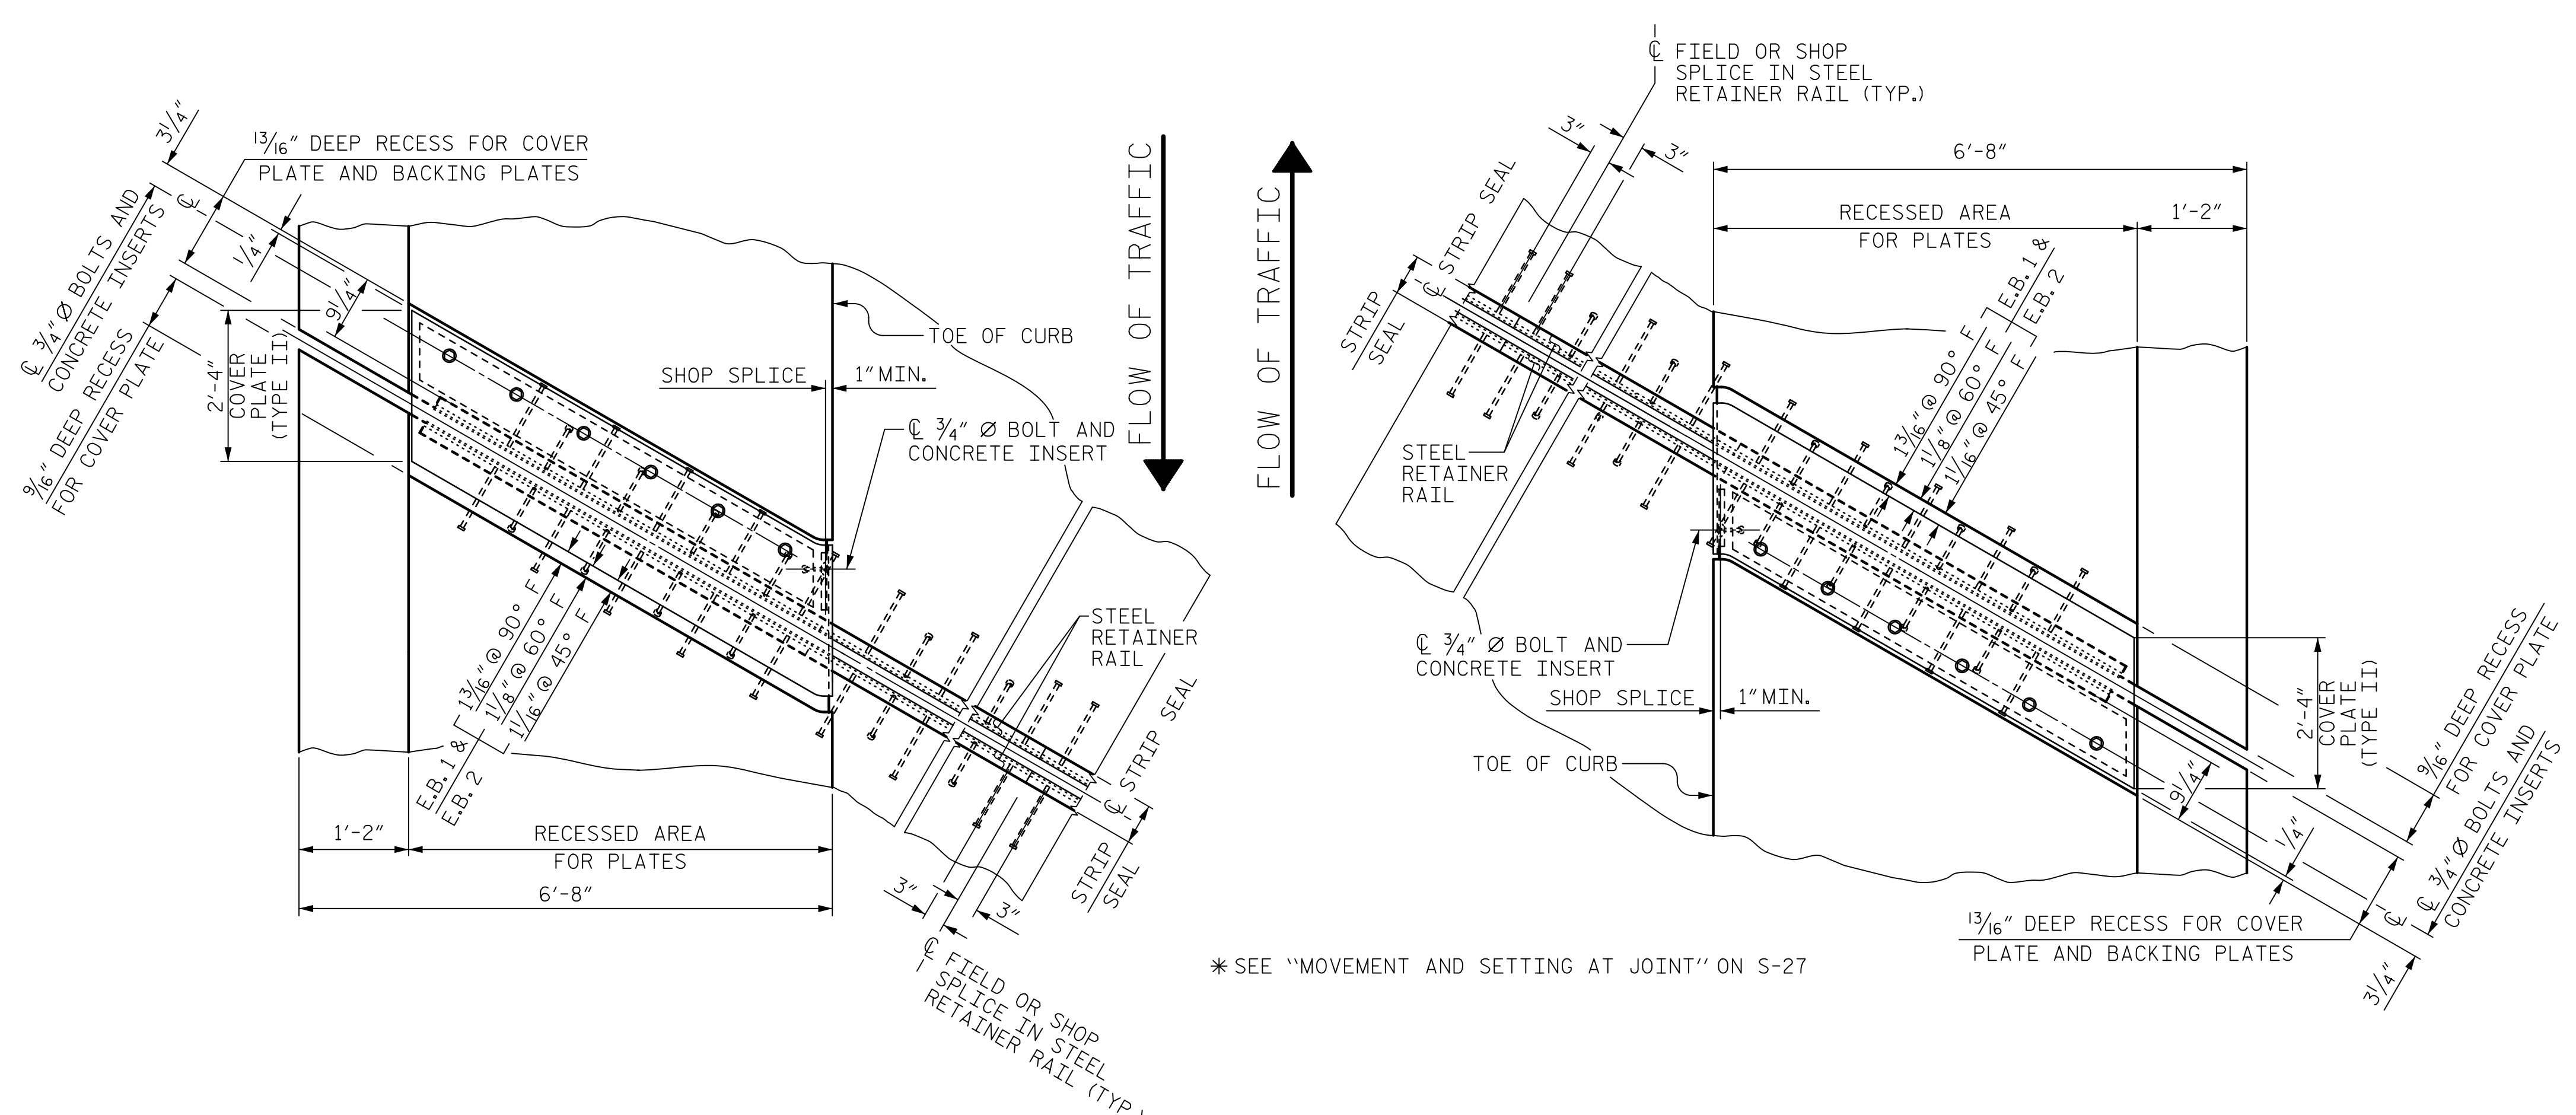

PLAN OF STRIP SEAL EXPANSION JOINT

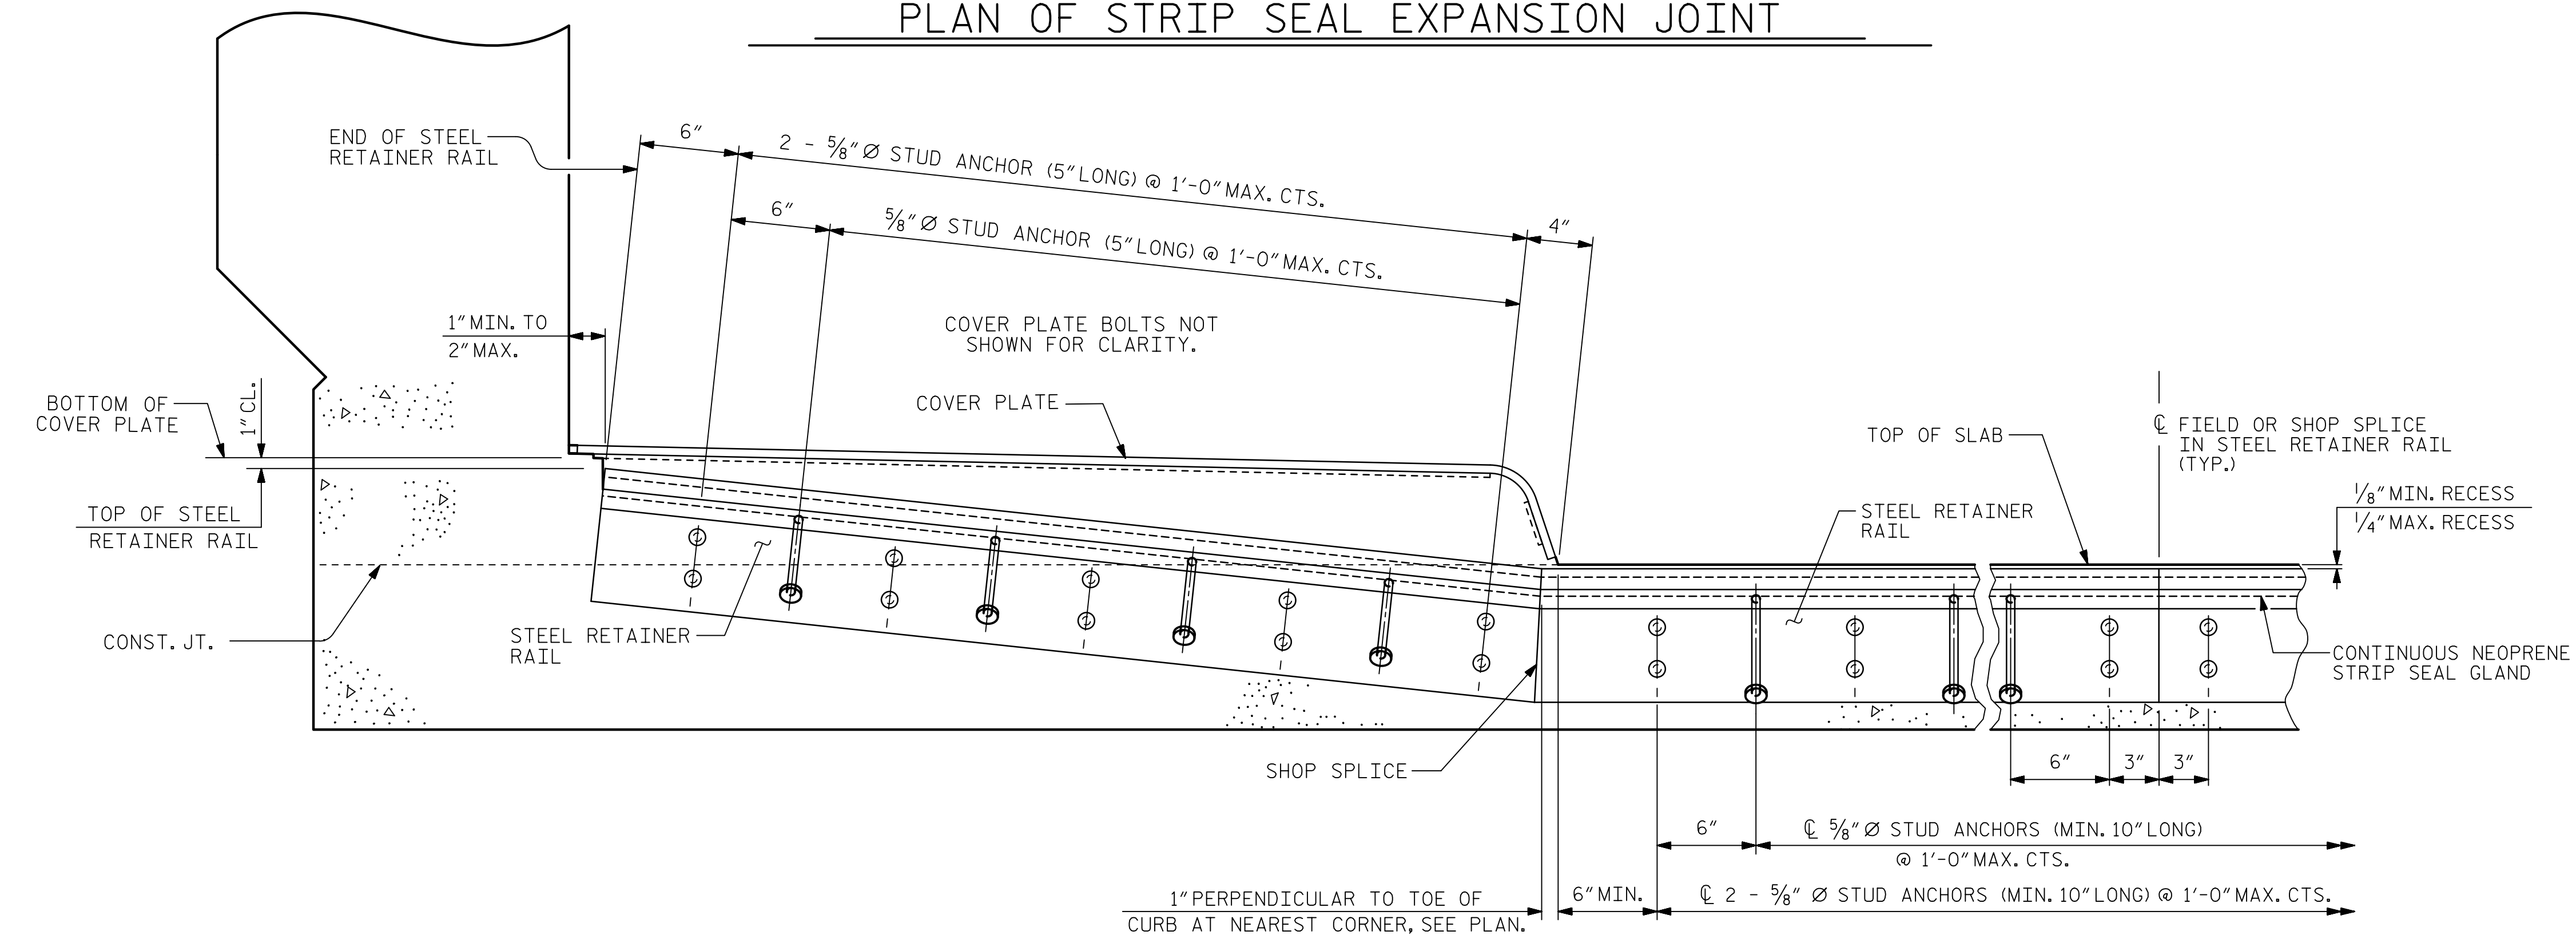

SECTION THRU SIDEWALK NORMAL TO JOINT

PROJECT NO. B-4654
WAKE COUNTY
 STATION: 22+71.80 -L-

SHEET 2 OF 3



STATE OF NORTH CAROLINA
 DEPARTMENT OF TRANSPORTATION
 RALEIGH

STRIP SEAL EXPANSION JOINT DETAILS FOR SIDEWALK

ASSEMBLED BY : K. MUENCH	DATE : 05/2022
CHECKED BY : J.C. MORRISON	DATE : 05/2022
DRAWN BY : REK 10/87	REV. 2/6/97 EEM/RGW
CHECKED BY : CRK 1/88	REV. 5/1/06 TLA/GM
	REV. 10/1/11 MAA/GM

DOCUMENT NOT CONSIDERED FINAL UNLESS ALL SIGNATURES COMPLETED

REVISIONS						SHEET NO.
NO.	BY:	DATE:	NO.	BY:	DATE:	S-29
1			3			TOTAL SHEETS
2			4			49