DATE : 05/2022 DATE : 05/2022


__ DATE : <u>05/2022</u>

DRAWN BY : K.MUENCH

CHECKED BY : J.C. MORRISON

DESIGN CHECKED BY : J.C. MORRISON DATE : 05/2022

DESIGNED BY : D. RITACCO

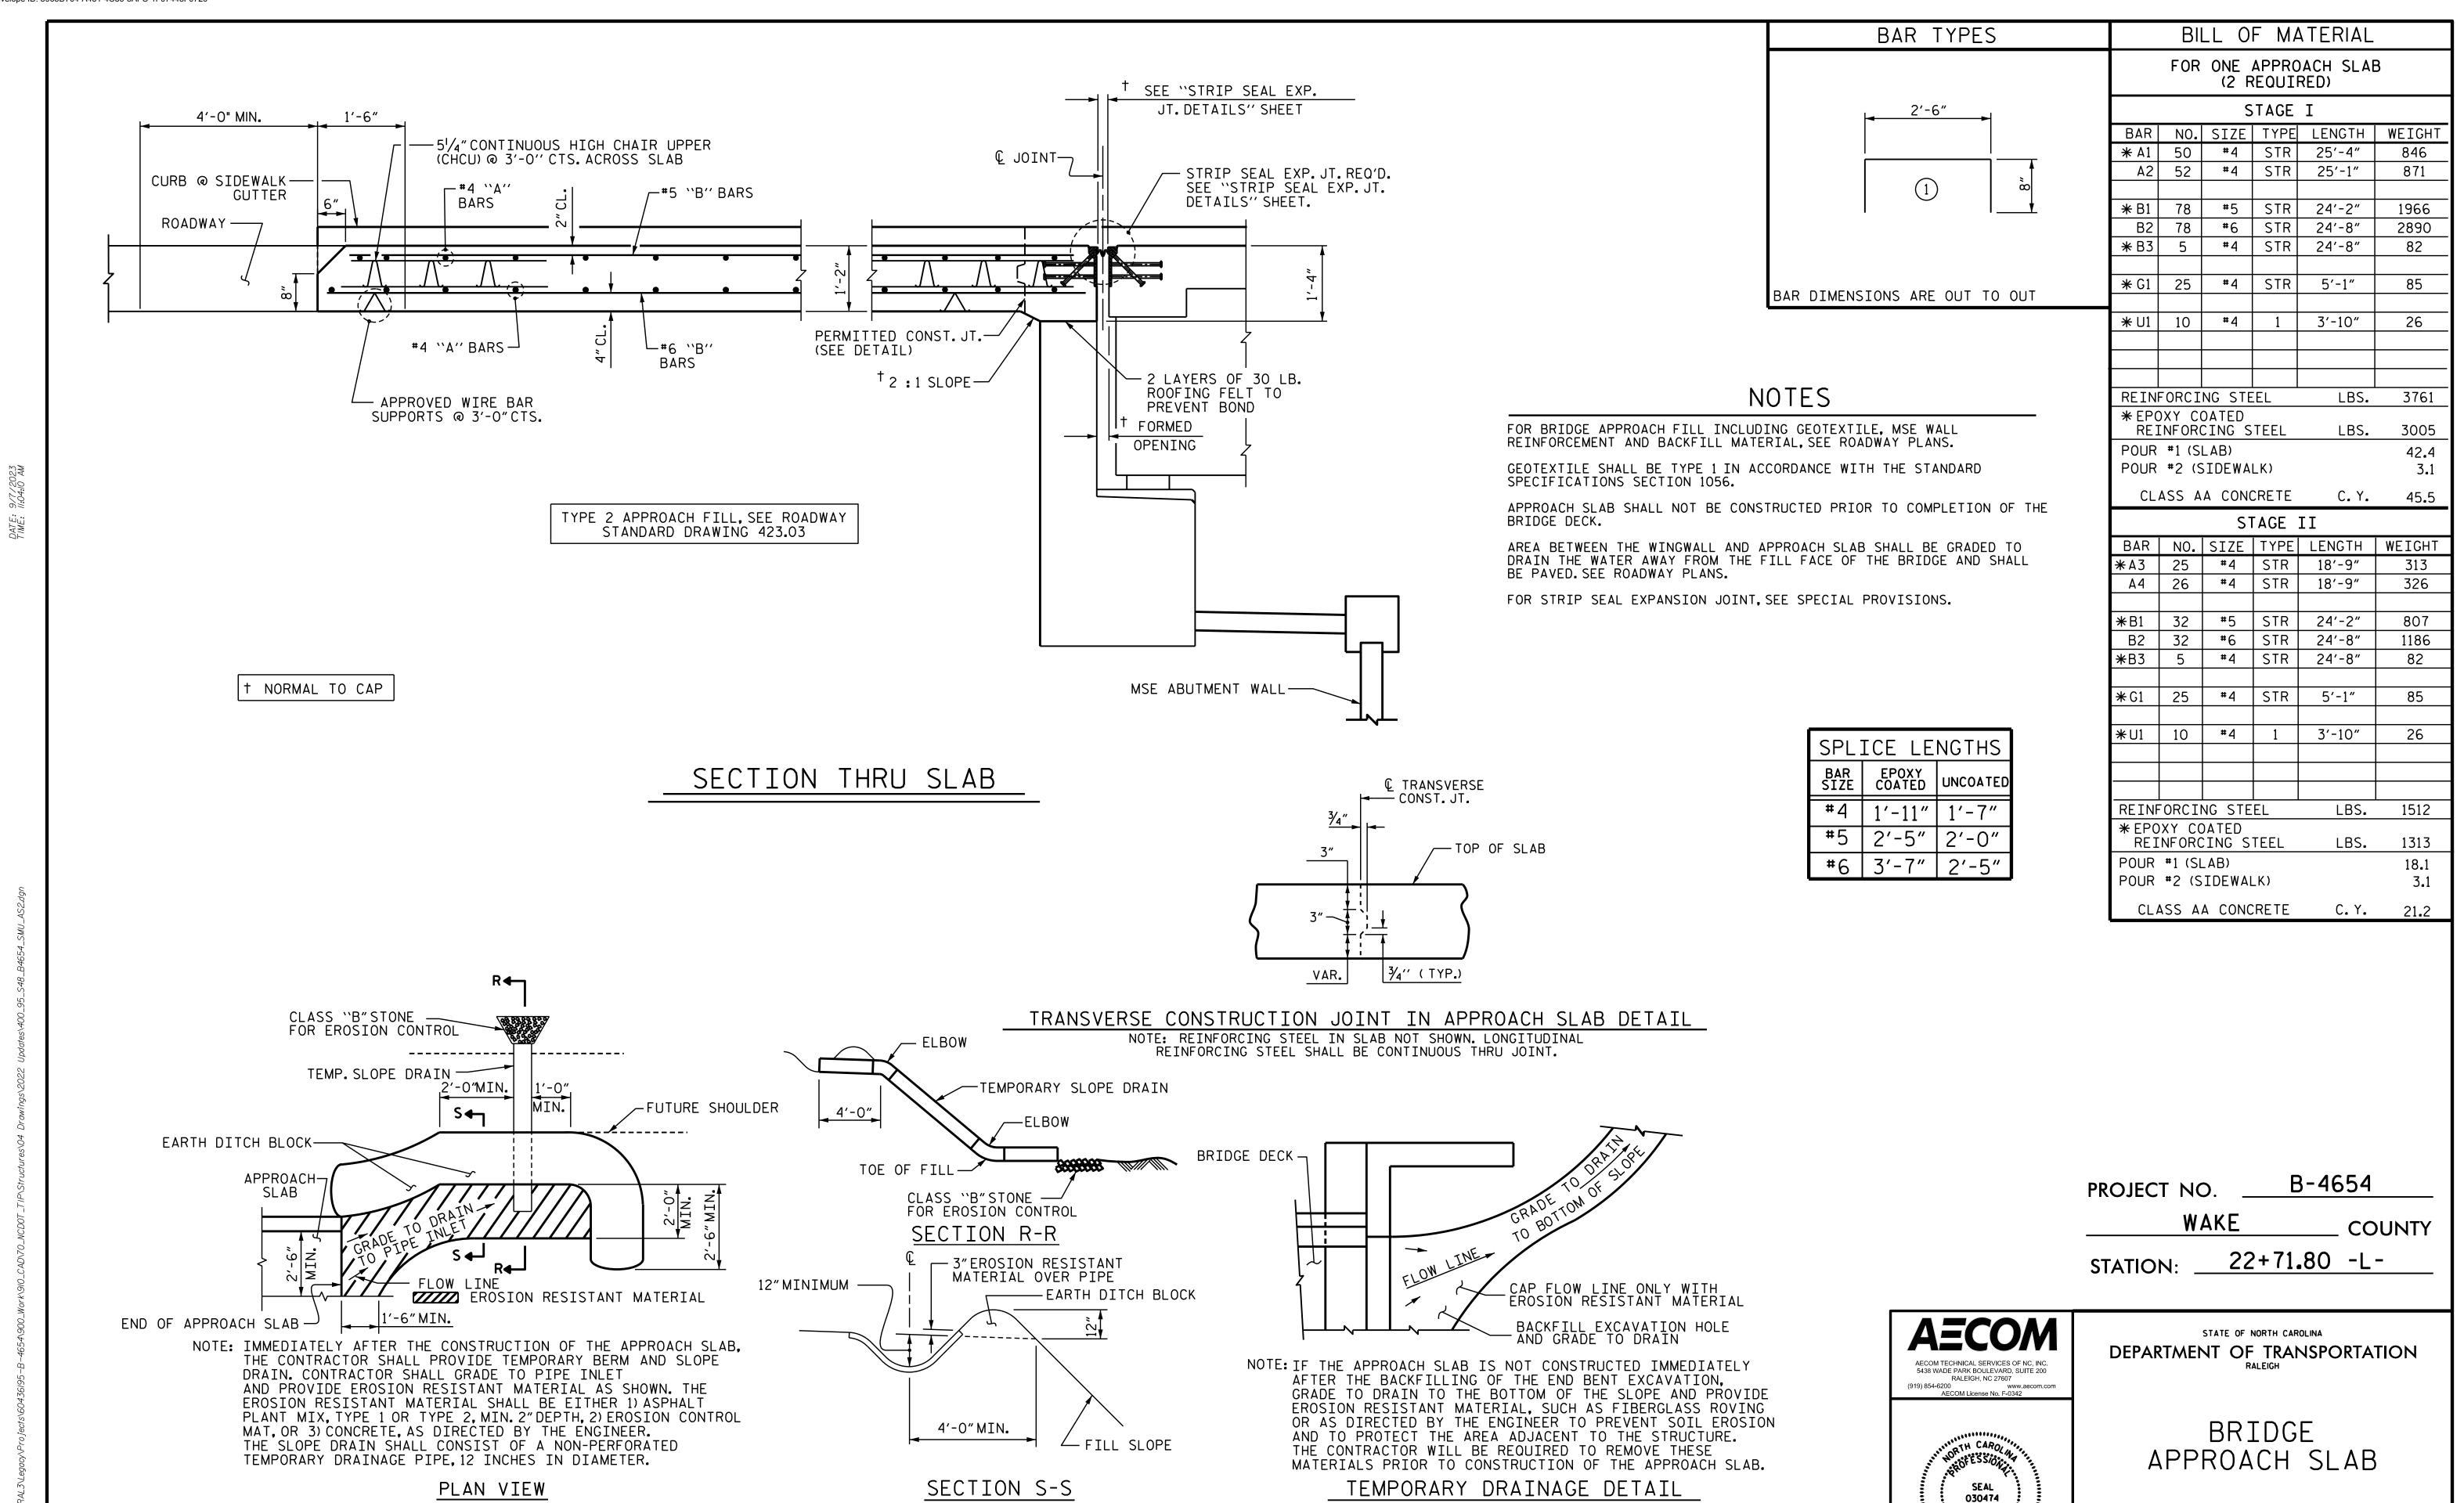

TEMPORARY BERM AND SLOPE DRAIN DETAILS

(TO BE USED WHEN SHOULDER BERM GUTTER IS REQUIRED)

STD. NO. BAS2

DATE:

REVISIONS

DATE:

BY:

DOCUMENT NOT CONSIDERED FINAL UNLESS ALL

SIGNATURES COMPLETED

— 9F23075CFC91480.

9/7/2023

NO. BY:

SHEET NO

S-48