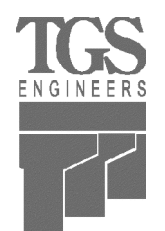
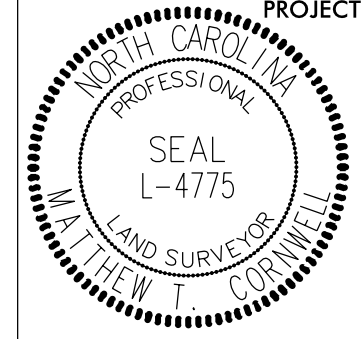



# PROPOSED ALIGNMENT CONTROL SHEET

PROJECT REFERENCE NO. U-6036	SHEET NO. RW02D-1
<b>Location and Surveys</b>	
 TGS ENGINEERS 201 WEST MARION STREET SUITE 200 SHELBY, NC 28150 PH (704) 476-0003 CORP. LICENSE NO.: C-0275	
PROJECT SURVEYOR	
	DocuSigned by:  EBD35F11473E475... 2/9/2021
DOCUMENT NOT CONSIDERED FINAL UNLESS ALL SIGNATURES COMPLETED	

REVISIONS

L

TYPE	STATION	NORTH	EAST
POT	10+00.00	759289.9557	1275174.1109
PC	10+50.86	759283.3461	1275224.5429
PT	11+58.15	759272.2633	1275331.2443
PC	21+44.73	759196.6930	1276314.9204
PT	32+96.30	759135.4955	1277464.7653
PC	34+26.99	759131.6186	1277595.3927
PT	34+99.57	759128.9389	1277667.9246
PC	43+27.22	759092.3794	1278494.7673
PRC	45+84.32	759073.8292	1278751.1624
PT	47+10.87	759079.9579	1278877.1002
POT	52+19.55	759179.7762	1279375.8871

Y

TYPE	STATION	NORTH	EAST
POT	10+00.00	759805.2012	1275669.6584
PC	10+64.59	759740.6495	1275671.8186
PT	11+80.86	759624.4015	1275673.9384
POT	15+59.41	759245.8484	1275675.0796

Y1

TYPE	STATION	NORTH	EAST
POT	10+00.00	759666.9097	1277742.8579
PC	17+16.86	758950.2418	1277759.2412
PT	19+00.03	758767.1091	1277763.0920
POT	22+00.00	758467.1928	1277768.8490

Y2

TYPE	STATION	NORTH	EAST
POT	10+00.00	759347.1725	1278635.5745
PC	14+35.10	759024.2556	1278927.1817
PT	18+48.04	758707.2996	1279191.7010

**NOTES:**

1. PROJECT CONTROL WAS ESTABLISHED USING GNSS, THE GLOBAL NAVIGATION SATELLITE SYSTEM.
2. THE PROPOSED ALIGNMENT CONTROL DATA FOR THIS PROJECT HAS BEEN COMPILED FROM VARIOUS SOURCES. IF FURTHER INFORMATINO REGARDING PROJECT CONTROL IS NEEDED, PLEASE CONTACT THE LOCATION AND SURVEYS UNIT.