


DOCUMENT NOT CONSIDERED FINAL UNLESS ALL SIGNATURES COMPLETED

TGS ENGINEERS
201 W. MARION ST., STE 200
SHELBY, NC 28150
PH (704) 476-0003
CORP. LICENSE NO.: C-0275


401 QUANTITY REQ'D 3

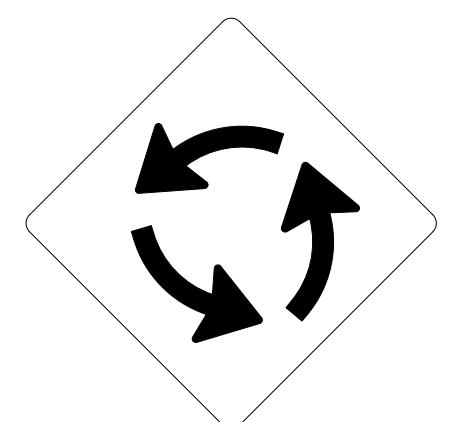

30 X 30
W2-6

ONE "U" POST PER SIGN


402 QUANTITY REQ'D 3

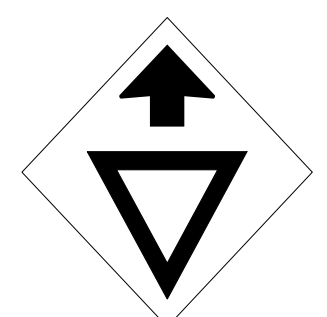

30 X 30
W3-2

ONE "U" POST PER SIGN


403 QUANTITY REQ'D 8

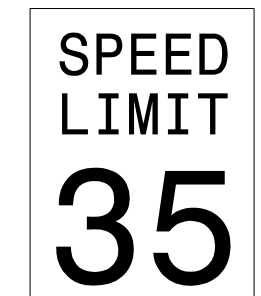

24 X 30
R2-1

ONE "U" POST PER SIGN


404 QUANTITY REQ'D 8

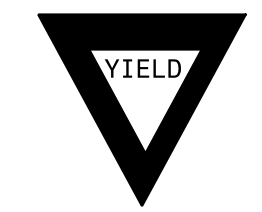

36 X 36 X 36
R1-2

ONE "U" POST PER SIGN


405 QUANTITY REQ'D 3



24 X 36
R3-9b

ONE "U" POST PER SIGN


406 QUANTITY REQ'D 1



12 X 30
R3-9dP

MOUNT BELOW SIGN 405
IN ONE INSTALLATIONS


407 QUANTITY REQ'D 4

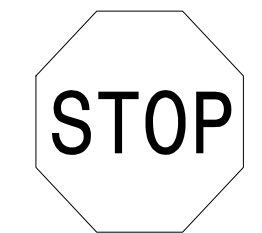

30 X 30
R1-1

ONE "U" POST PER SIGN


408 QUANTITY REQ'D 4

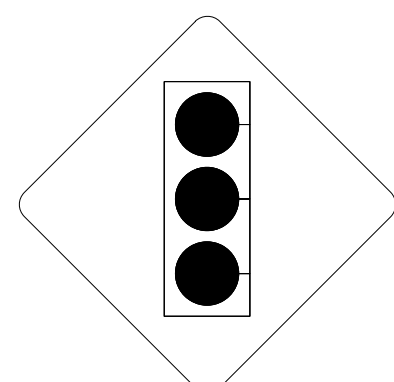

36 X 36
W3-3

ONE "U" POST PER SIGN


409 QUANTITY REQ'D 1



18 X 24
R10-9

ONE "U" POST PER SIGN
MOUNT BELOW SIGN 303
IN ONE INSTALLATIONS


410 QUANTITY REQ'D 1



36 X 36
S1-1


YELLOW/GREEN REFLECTIVE SHEETING
ONE "U" POSTS PER SIGN

411 QUANTITY REQ'D 1

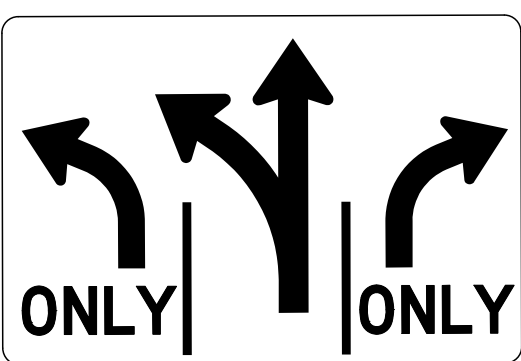

48 X 30
R3-8a


412 QUANTITY REQ'D 5

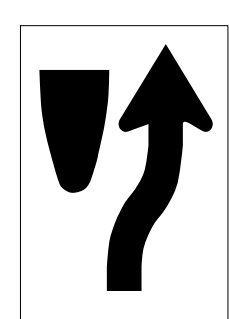

24 X 30
R4-7

ONE "U" POST PER SIGN


413 QUANTITY REQ'D 1



30 X 30
W11-2

YELLOW/GREEN REFLECTIVE SHEETING
ONE "U" POST PER SIGN

414 QUANTITY REQ'D 1

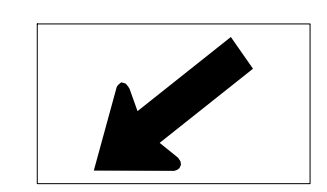


24 X 12
W16-7

YELLOW/GREEN REFLECTIVE SHEETING

MOUNT BELOW SIGN 413
IN ONE INSTALLATION


415 QUANTITY REQ'D 6

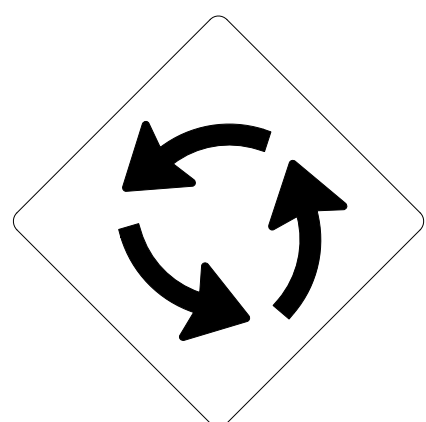

30 X 30
R6-5P

MOUNT BELOW SIGN 404
IN 6 INSTALLATIONS


416 QUANTITY REQ'D 1



24 X 8
S4-3P

MOUNT BELOW SIGN 410
IN ONE INSTALLATION

501

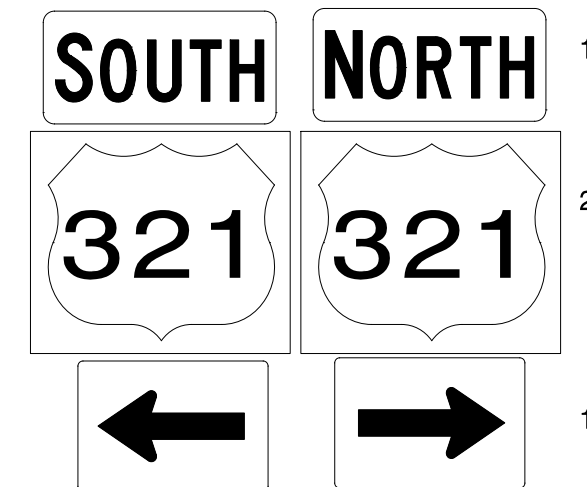

1 - 24 X 12 M3-1 1 - 24 X 12 M3-1
2 - 30 X 24 M1-4
1 - 21 X 15 M6-1 1 - 21 X 15 M6-1

TWO "U" POSTS PER SIGN ASSEMBLY

TYPE "E" AND "F" SIGNS

I:\9\2023\KARICOR-U-6036\Tr-offic\Signing\CADD\Signing_Layout_Plans\U-6036_Sgn_Sgn_02\Type_E & F.dgn