


PROJECT REFERENCE NO. U-6036	SHEET NO. SIGN-4
APPROVED:  DocuSigned by: Jimmy Terry E03963882E94D0...	
DATE: 12/21/2023	
SEAL 	
DOCUMENT NOT CONSIDERED FINAL UNLESS ALL SIGNATURES COMPLETED	
 TGS ENGINEERS 201 W. MARION ST., STE 200 SHELBY, NC 28150 PH: (704) 476-0003 CORP. LICENSE NO.: C-0275	

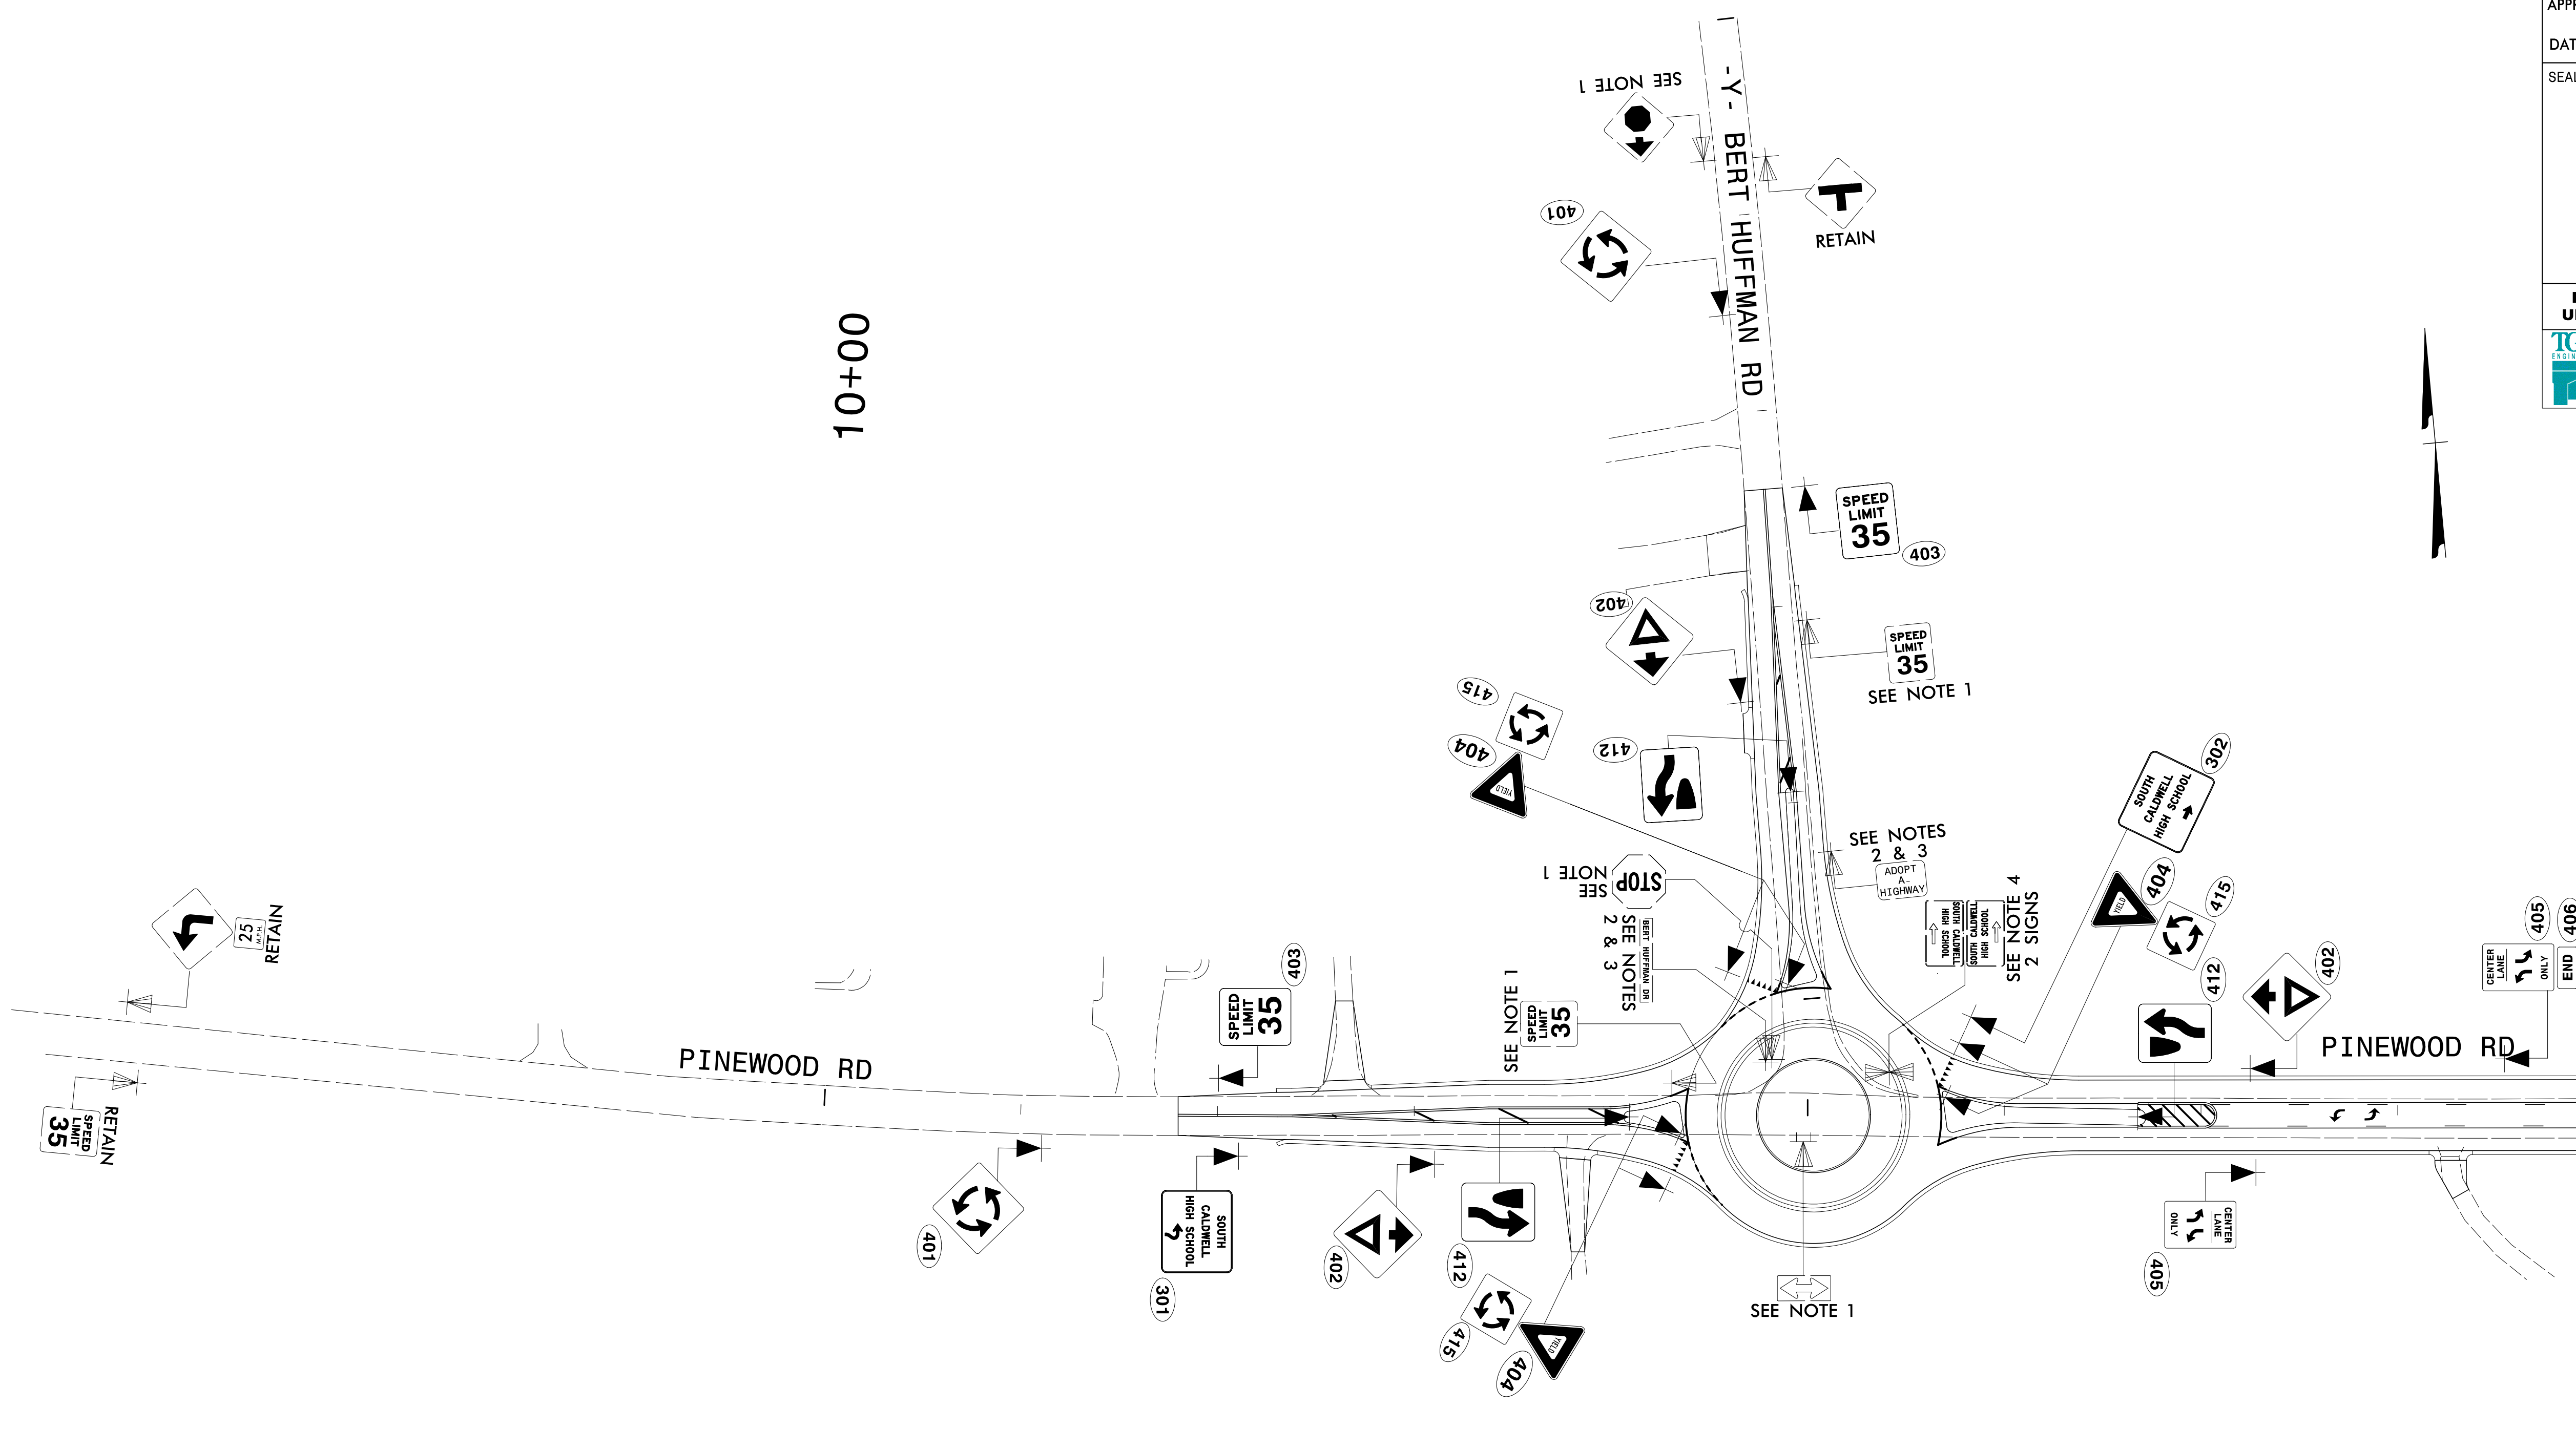

PROJECT NOTES

- 1 DISPOSAL OF SIGN SYSTEM, U-CHANNEL
- 2 SIGN ERECTION, RELOCATE SIGN, TYPE E
- 3 DISPOSAL OF SUPPORT, U-CHANNEL
- 4 DISPOSAL OF SIGN SYSTEM, WOOD

EXISTING AND PROPOSED SIGNS
 -L- 11+00± TO 19+00
 -Y- 12+40 TO 15+00±

I:\Projects\2023\12\18\2023\12\18\2023\U-6036\Traffic\Signing\CADD\Signing_Layout_Plans\U-6036_Sgn_SGN_L04.dgn
 User: jterry