
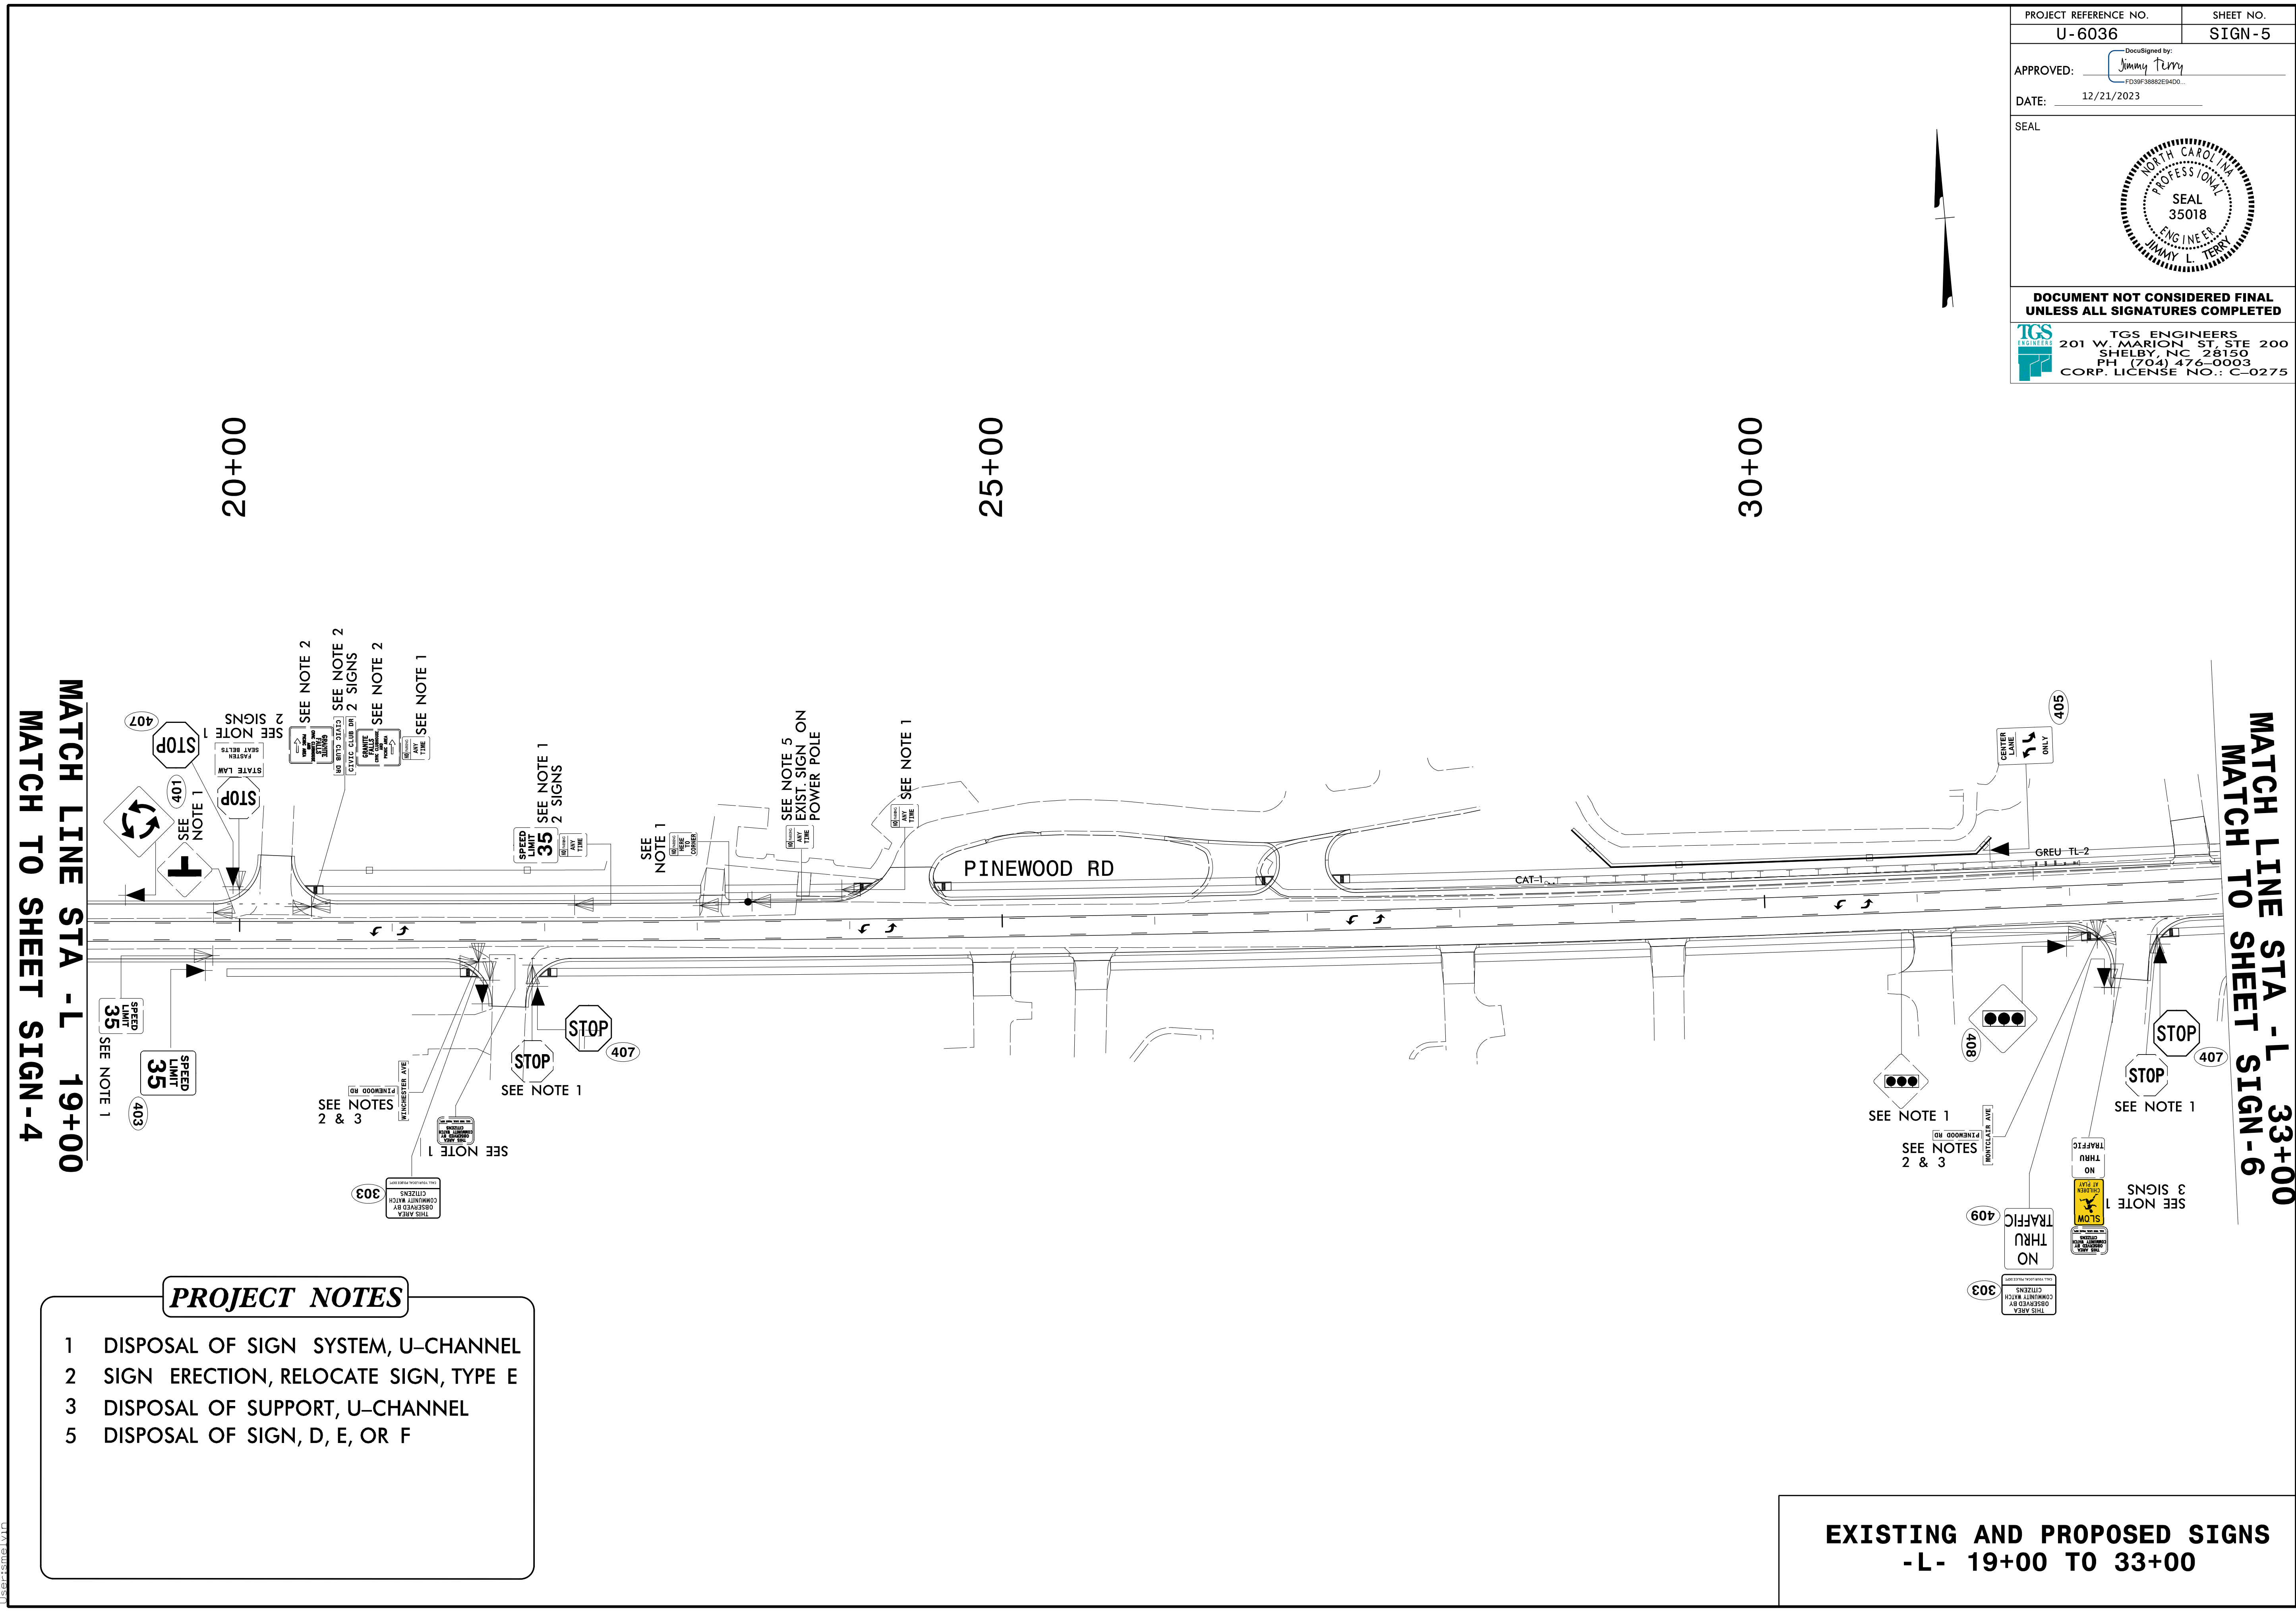


PROJECT REFERENCE NO. U-6036	SHEET NO. SIGN-5
APPROVED:  FD39F3882E94D0	
DATE: 12/21/2023	
SEAL 	
DOCUMENT NOT CONSIDERED FINAL UNLESS ALL SIGNATURES COMPLETED	
 TGS ENGINEERS 201 W. MARION ST. STE 200 SHELBY, NC 28150 PH: (704) 476-0003 CORP. LICENSE NO.: C-0275	

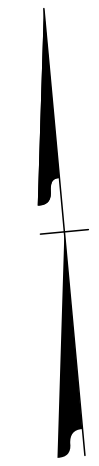

MATCH LINE STA -L- 19+00
MATCH TO SHEET SIGN-4

MATCH LINE STA -L- 33+00
MATCH TO SHEET SIGN-6

PROJECT NOTES

- 1 DISPOSAL OF SIGN SYSTEM, U-CHANNEL
- 2 SIGN ERECTION, RELOCATE SIGN, TYPE E
- 3 DISPOSAL OF SUPPORT, U-CHANNEL
- 5 DISPOSAL OF SIGN, D, E, OR F

**EXISTING AND PROPOSED SIGNS
-L- 19+00 TO 33+00**

I:\2023\12\19\2023R-U-6036\Traffic\Signing\CADD\Signing_Layout_Plans\U-6036_Sgn_SGN_05.dgn
12/19/2023 10:58:10 AM