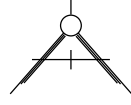
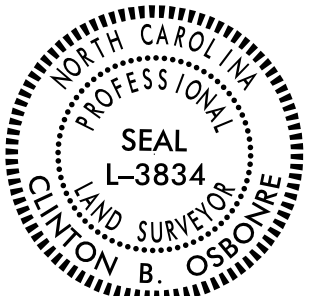



# RIGHT OF WAY CONTROL SHEET

PROJECT REFERENCE NO. BR-0069	SHEET NO. RW03E-1
<b>Location and Surveys</b>	
 ALLIED ASSOCIATES, P.A. 4720 KESTER MILL ROAD WINSTON SALEM, NC 27103 WWW.ALLIEDAPA.COM C-2198 (336)765-2377	
PROJECT SURVEYOR	
	
DOCUMENT NOT CONSIDERED FINAL UNLESS ALL SIGNATURES COMPLETED	

I, Clinton B. Osborne, certify that the right of way and permanent easement monumentation for this project shown herein was completed under my direct and responsible charge from an actual survey made under my supervision; that all horizontal closures had a minimum ratio of precision of 1:10,000 (Class A). Field work was performed on 4/17/23, and all coordinates are based on NAD83/2011. That this survey was performed to meet the requirements of 21NCAC 56.1600 as applicable.

This 1st day of May, 2023.

DocuSigned by:  
  
 Clinton B. Osborne  
DA6F6B08F6449B  
 Professional Land Surveyor L-3834

ROW MARKER IRON PIN AND CAP - E

ALIGN	STATION	OFFSET	NORTH	EAST
L	15+49.94	-98.40	966602.6850	1912070.8601
L	18+00.00	-103.00	966441.8075	1912265.4627
L	19+81.21	-102.95	966322.9032	1912402.2070

ROW MARKER PERMANENT EASEMENT - E

ALIGN	STATION	OFFSET	NORTH	EAST
L	16+30.00	105.66	966394.9840	1912000.8734
L	16+60.00	177.00	966321.7971	1911976.6318
L	16+80.00	105.46	966363.1474	1912038.1750
L	16+90.00	170.00	966307.9005	1912003.3596

NOTES:

1. IF FURTHER INFORMATION REGARDING PROJECT CONTROL IS NEEDED PLEASE CONTACT THE LOCATION AND SURVEYS UNIT.
2. PROJECT CONTROL WAS ESTABLISHED USING GNSS, THE GLOBAL NAVIGATION SATELLITE SYSTEM.
3. RIGHT OF WAY MONUMENTATION ESTABLISHED ON 4/17/2023.