
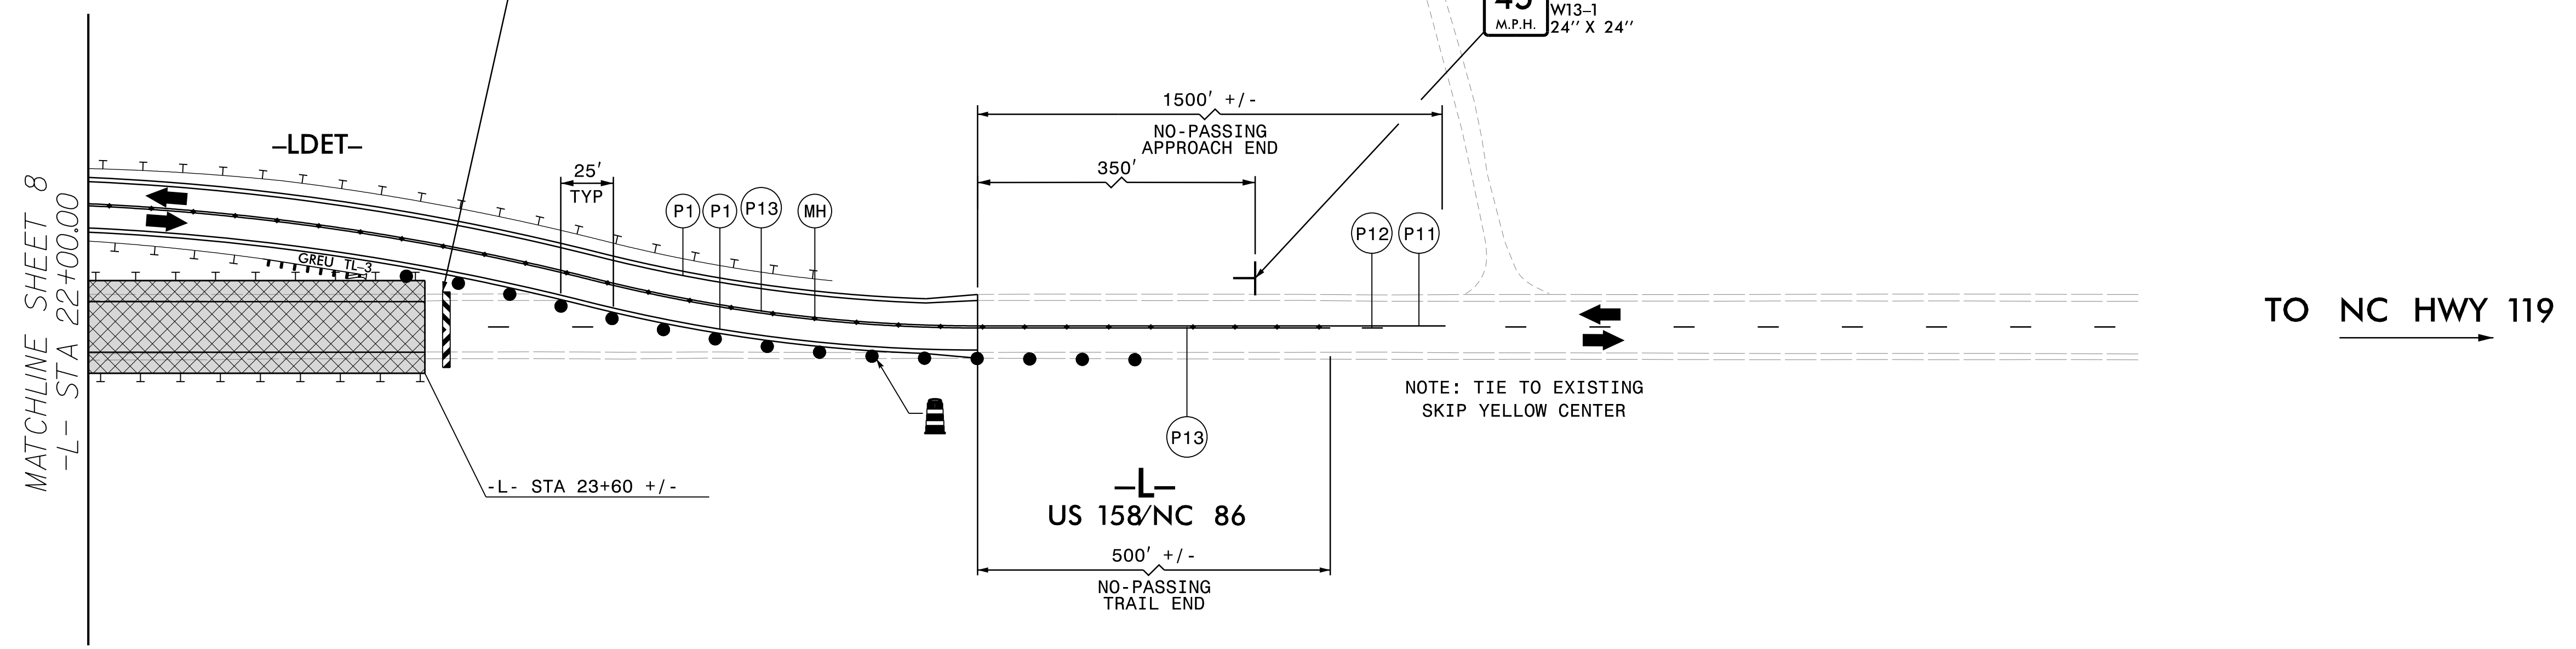



SEE RSD 1101.03 (3 OF 9)
FOR TEMPORARY ROAD CLOSURES

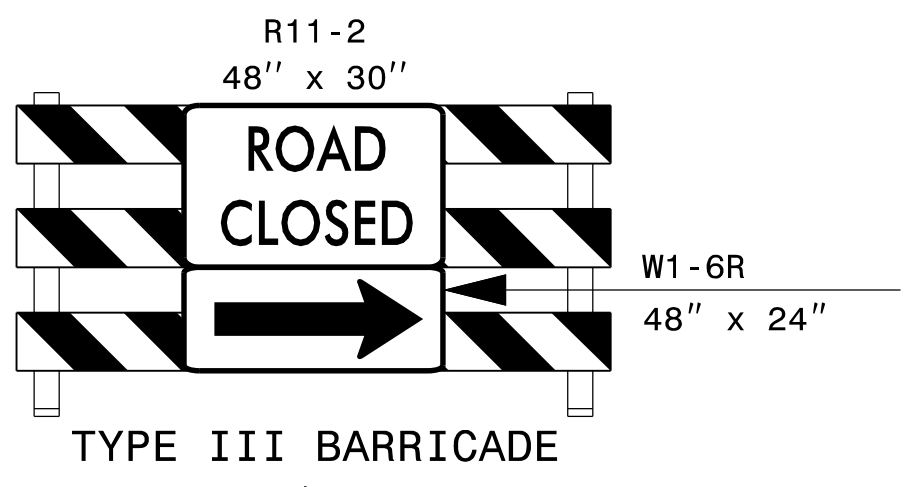

9/27/2023
 G:\RA\1001-109\BR-0069\TrafficControl\TCP\BR0069_tc_tmp_09.dgn
 gmedlin

moffatt & nichol
 4700 FALLS OF NEUSE ROAD, SUITE 300
 RALEIGH, NORTH CAROLINA 27609
 (919) 781-4626 VOICE (919) 781-4869 FAX
 NC License NO.: F-0105

APPROVED: *Trent Huffman*
DocuSigned by: Trent Huffman
0C9C548E4527404
 DATE: 2/5/2024
 SEAL

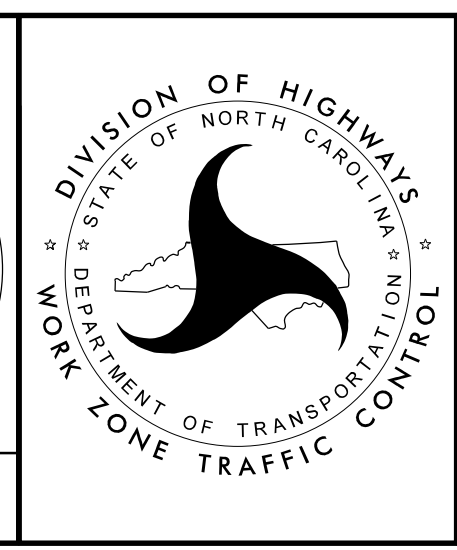

PHASE 2 STEP 1
 -L-