

**FINAL PAVEMENT MARKING SCHEDULE**

MATERIAL	SYMBOL	DESCRIPTION
<u>COLD APPLIED PLASTIC, TYPE II (4")</u>		
	C1	WHITE EDGE LINE
	C13	YELLOW DOUBLE CENTER
<u>THERMOPLASTIC (4", 90 MILS)</u>		
	T1	WHITE EDGE LINE
	T12	10 FT. YELLOW SKIP
	T13	YELLOW DOUBLE CENTER
<u>PAVEMENT MARKER SYMBOLS</u>		
	MA	PERMANENT RAISED MARKER YELLOW & YELLOW
	ME	SNOWPLOWABLE MARKER YELLOW & YELLOW

**LEGEND**

**GENERAL**

———— PROPOSED PAVEMENT  
 - - - - - EXISTING PAVEMENT  
 <—+—> NORTH ARROW

**PAVEMENT MARKING SYMBOLS**

◆ PAVEMENT MARKER YELLOW/YELLOW


10/2/2023 02:14:00 G:\RA\1001-109\BR-0069\Tr-af-fic\PMF\BR0069\_pmp\_pmp-02.dgn gmc:lin



APPROVED: *Trent Huffman*  
 DATE: 2/5/2024

DocuSigned by:  
 Trent Huffman  
 0060518E4527404...

SEAL

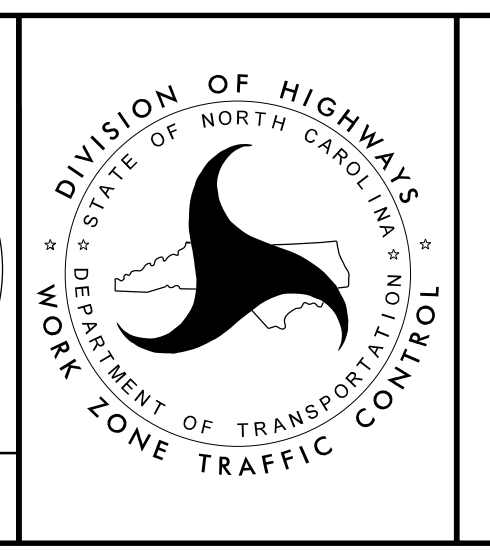

**FINAL PAVEMENT  
 MARKING SCHEDULE  
 AND LEGEND**

**DOCUMENT NOT CONSIDERED FINAL  
 UNLESS ALL SIGNATURES COMPLETED**