


### UTILITIES BY OTHERS

ALL PROPOSED UTILITY WORK SHOWN ON THIS SHEET WILL BE DONE BY OTHERS. NO PAYMENT WILL BE MADE TO THE CONTRACTOR FOR PROPOSED UTILITY WORK SHOWN ON THIS SHEET.


SEE INSET B FOR ADDITIONAL UTILITY INFORMATION

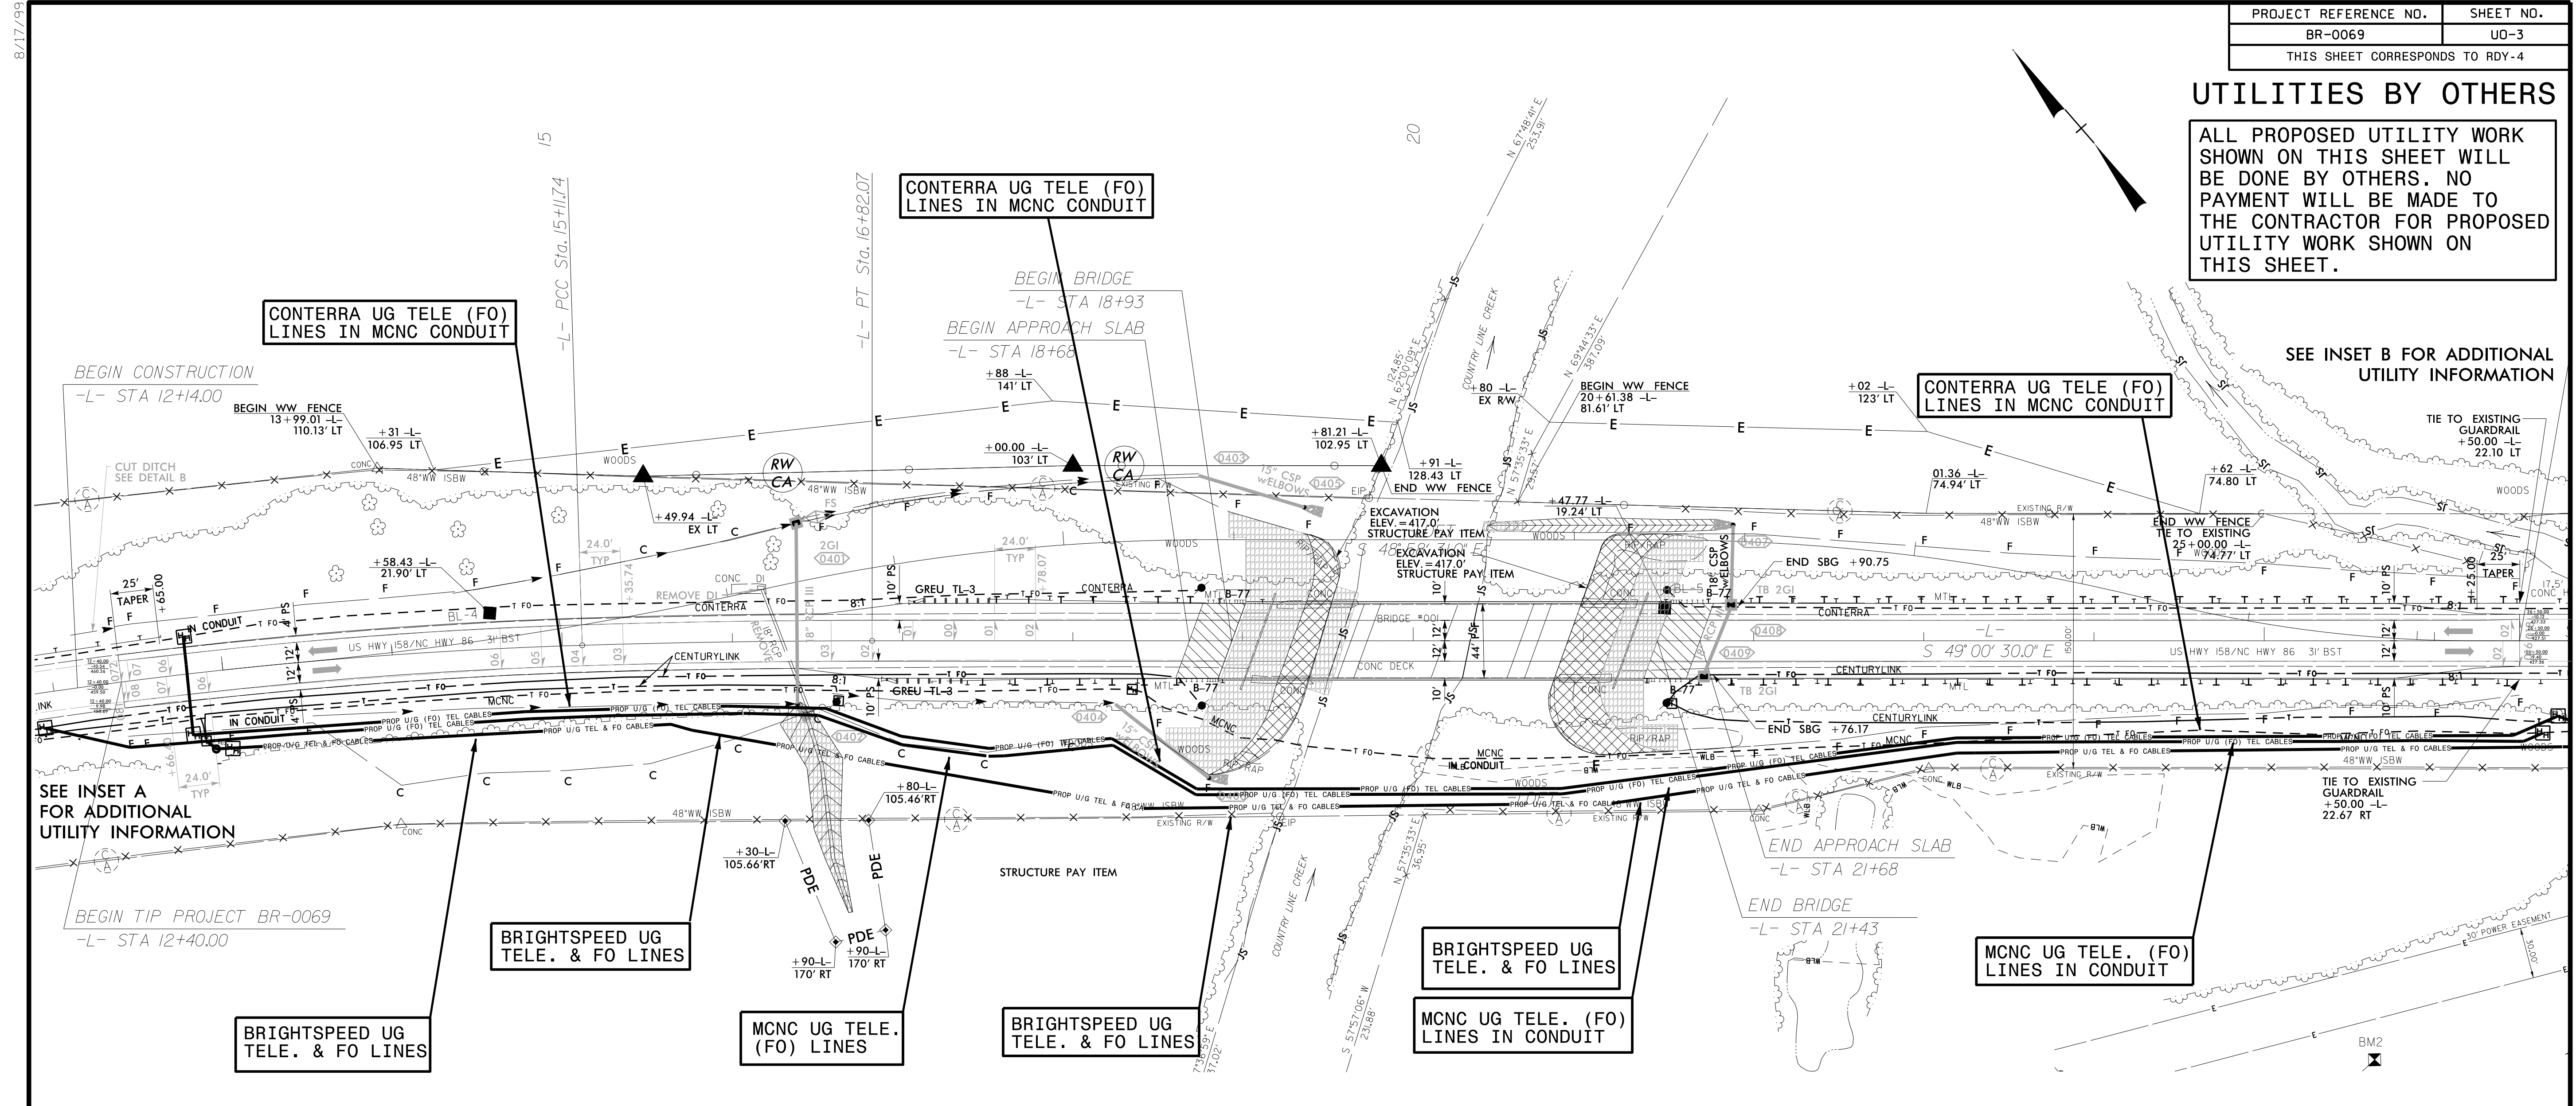


SEE INSET A FOR ADDITIONAL UTILITY INFORMATION

BEGIN TIP PROJECT BR-0069  
-L- STA 12+40.00

INSET A

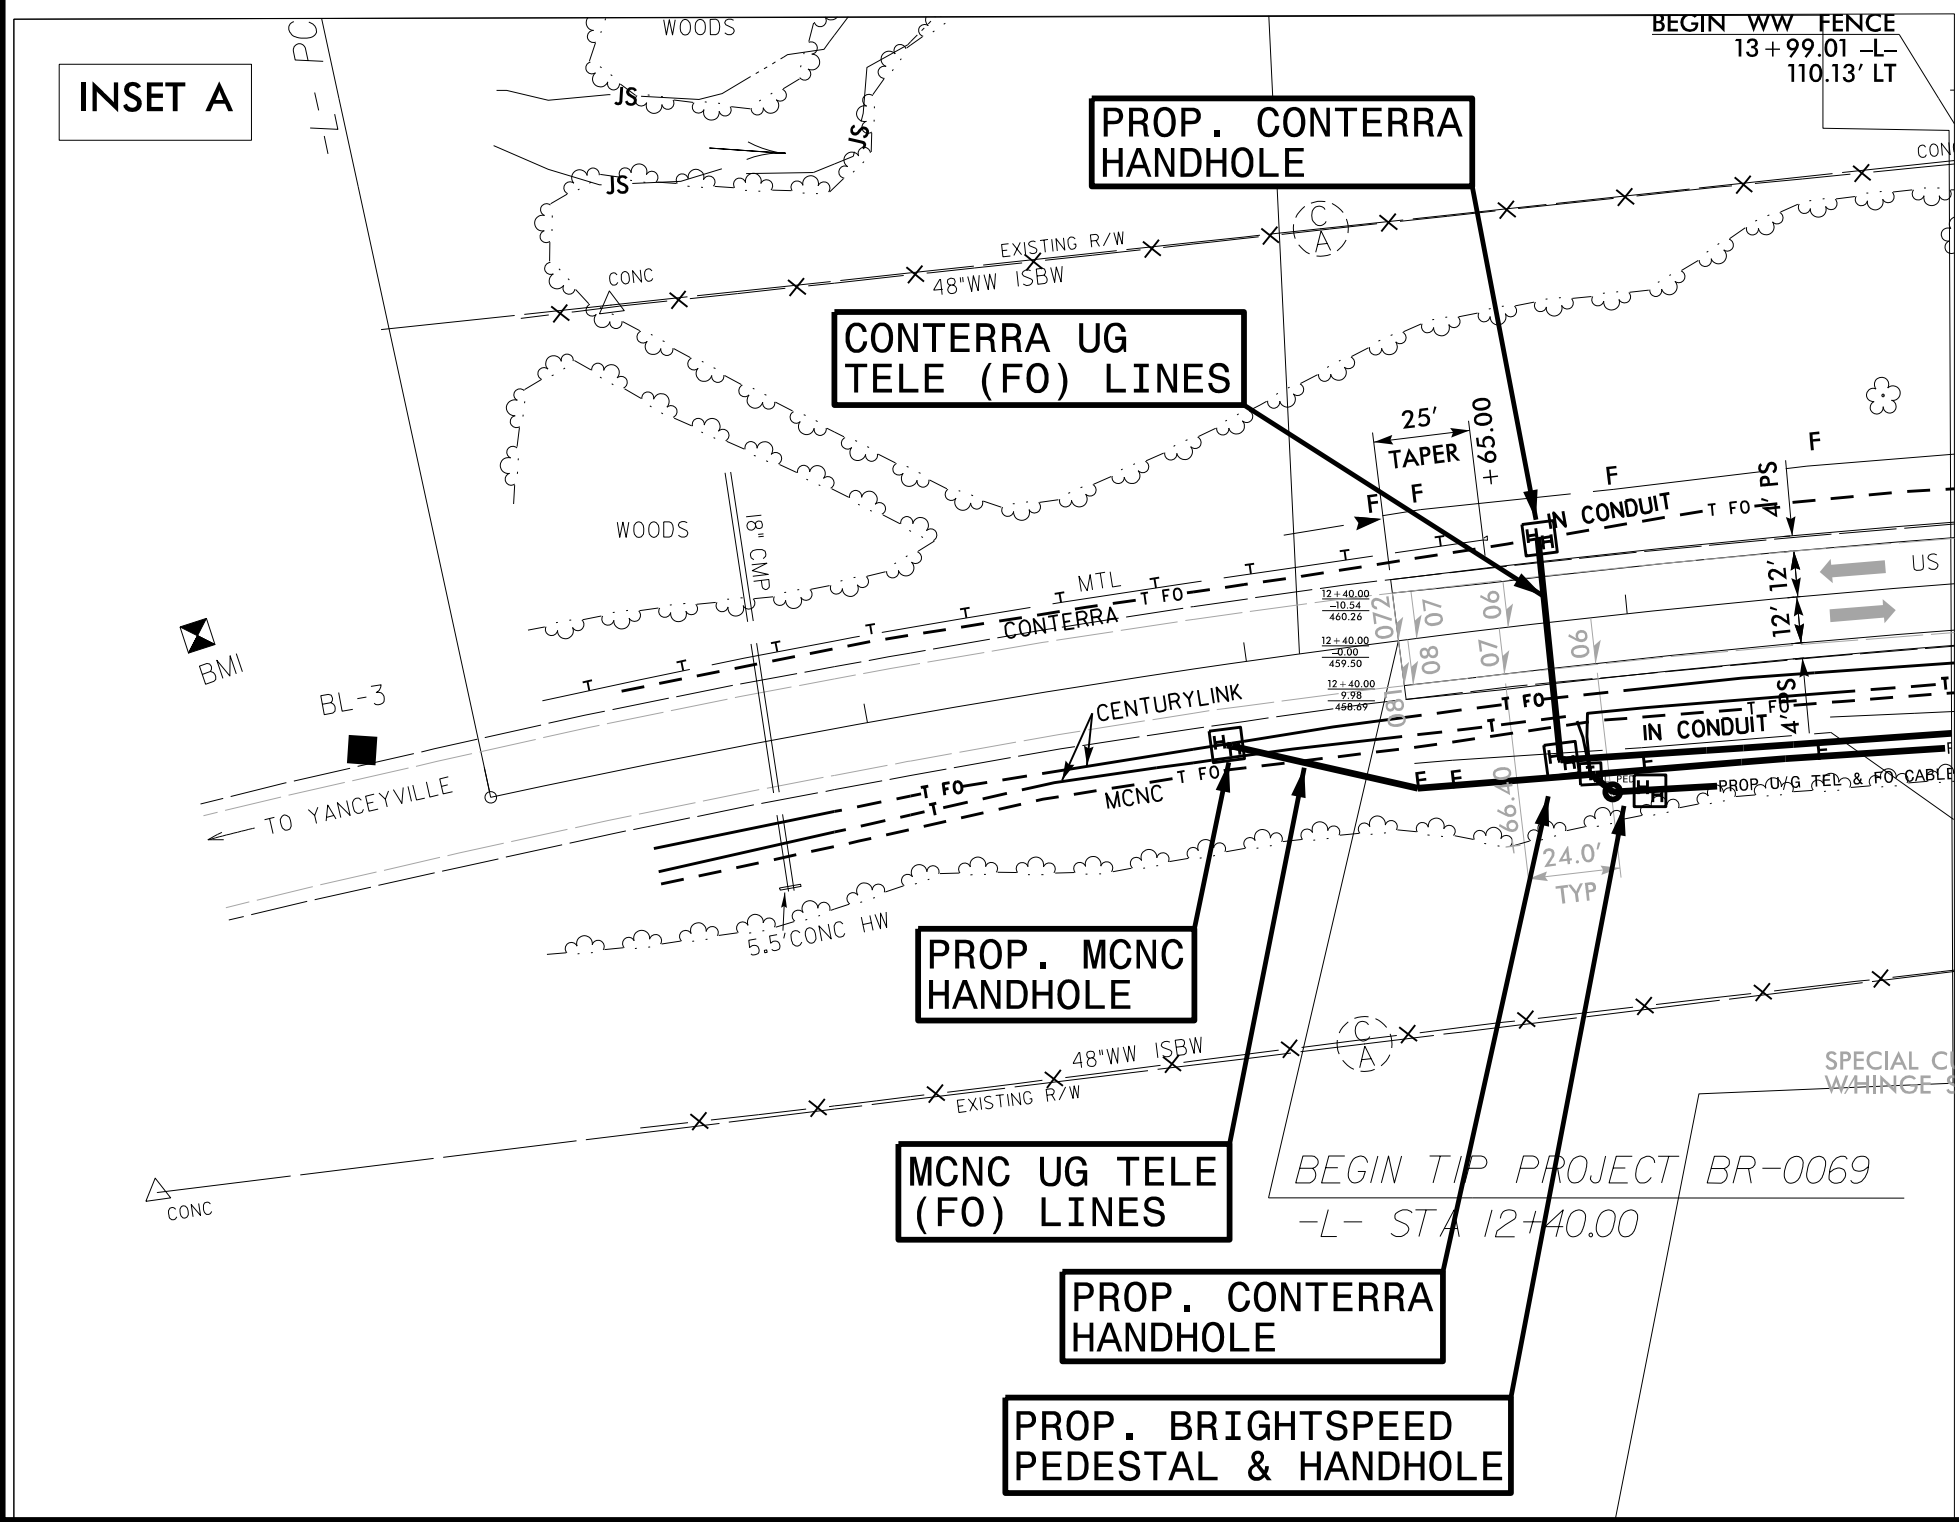

INSET B

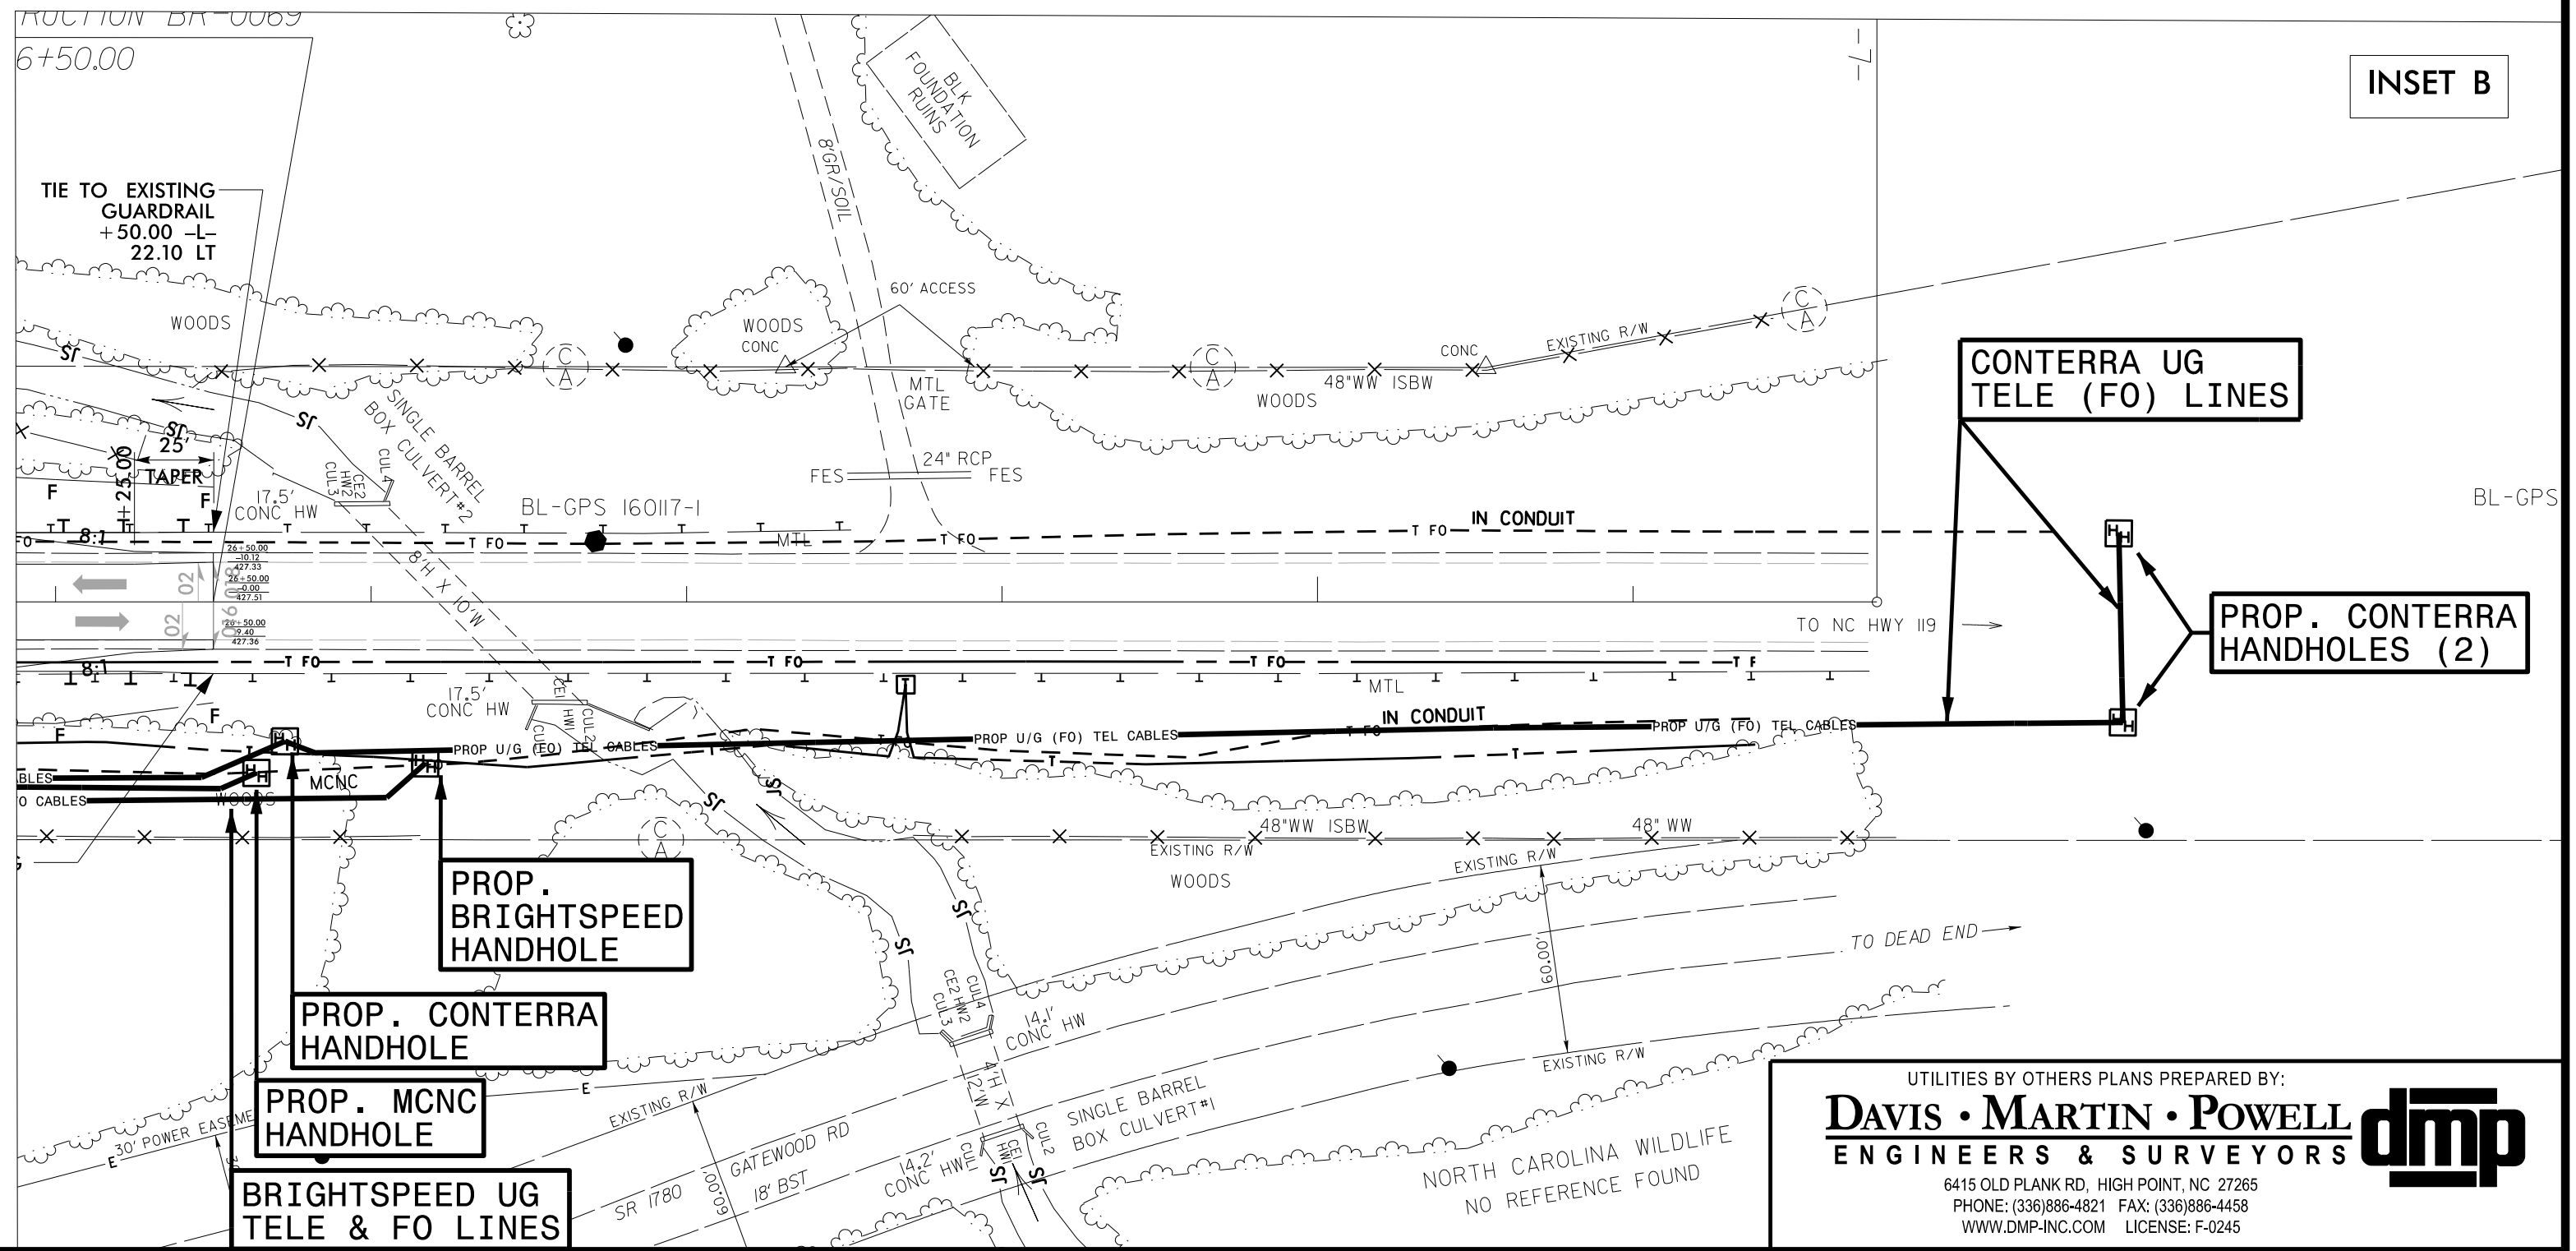

8/17/99