

09/08/99

TIP PROJECT: BR-0069


STATE OF NORTH CAROLINA
DIVISION OF HIGHWAYS

T.I.P. NO.	SHEET NO.
BR-0069	UO-1


NOTE:
ALL UTILITY WORK SHOWN ON THIS SHEET IS DONE BY OTHERS.
NO PAYMENT WILL BE MADE TO THE CONTRACTOR FOR UTILITY WORK SHOWN ON THIS SHEET.

UTILITIES BY OTHERS PLANS CASWELL COUNTY


LOCATION: BRIDGE NO. 160001 OVER COUNTRY LINE CREEK ON
US 158 / NC 86
TYPE OF WORK: UTILITIES BY OTHERS

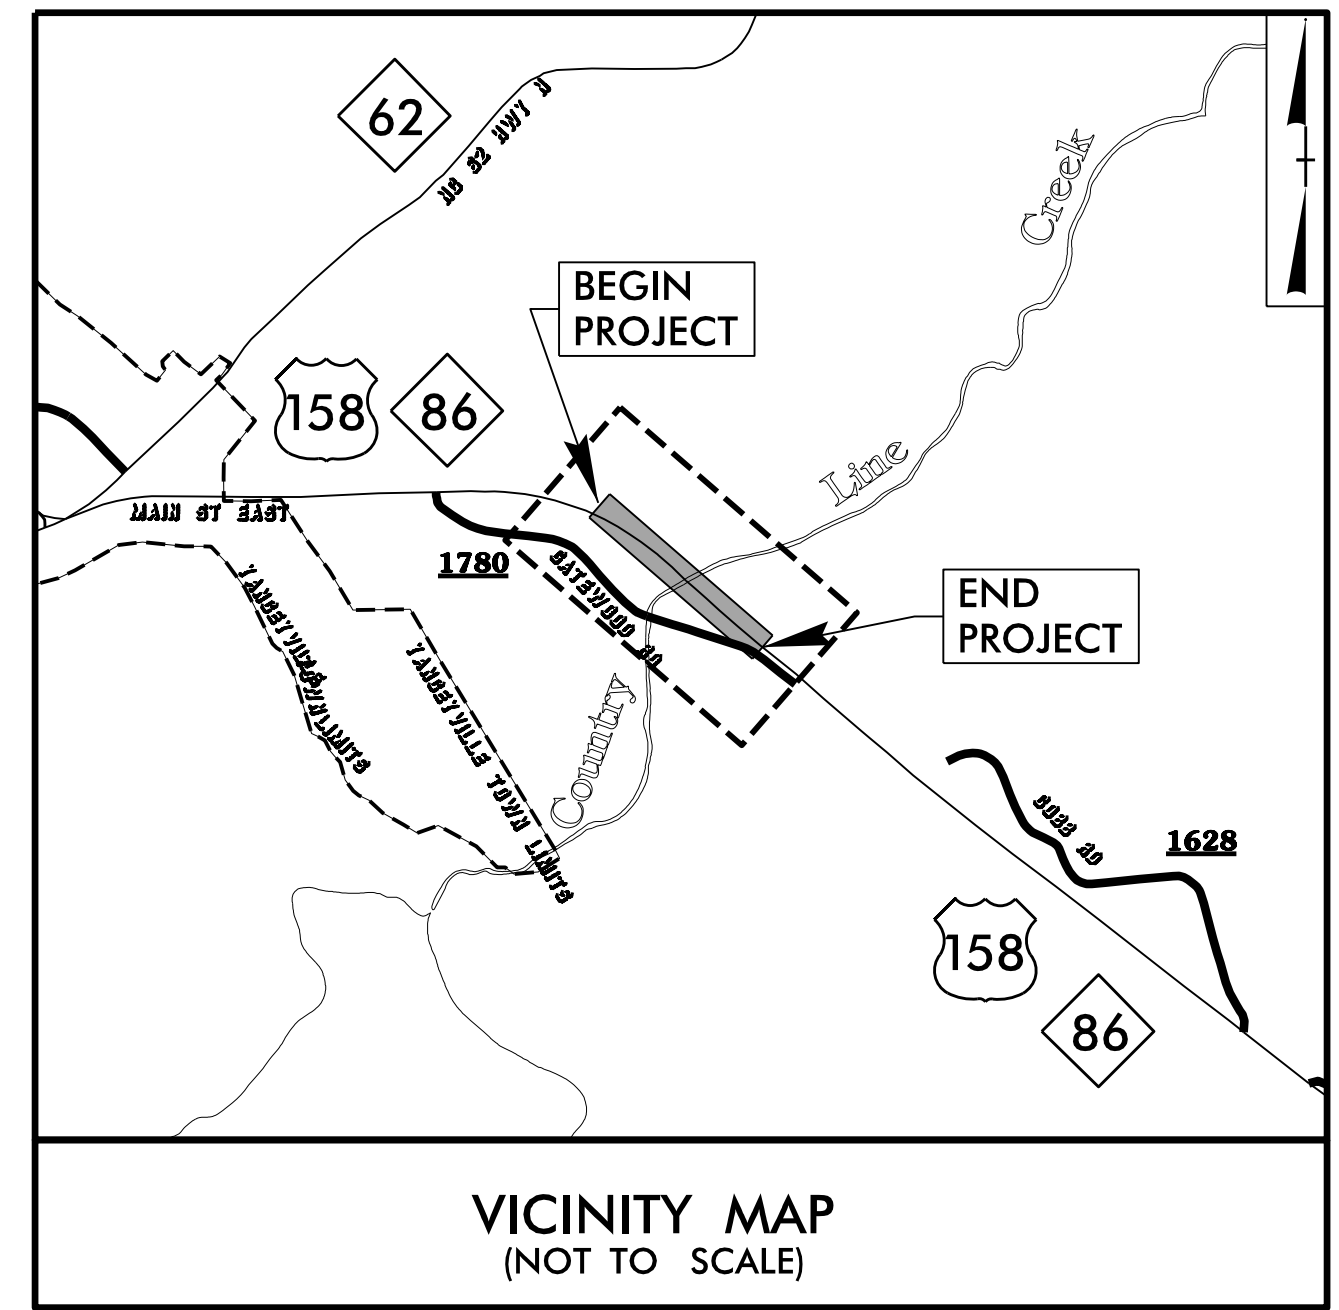

BEGIN STATE TIP PROJECT BR-0069
-L- STA 12+40.00

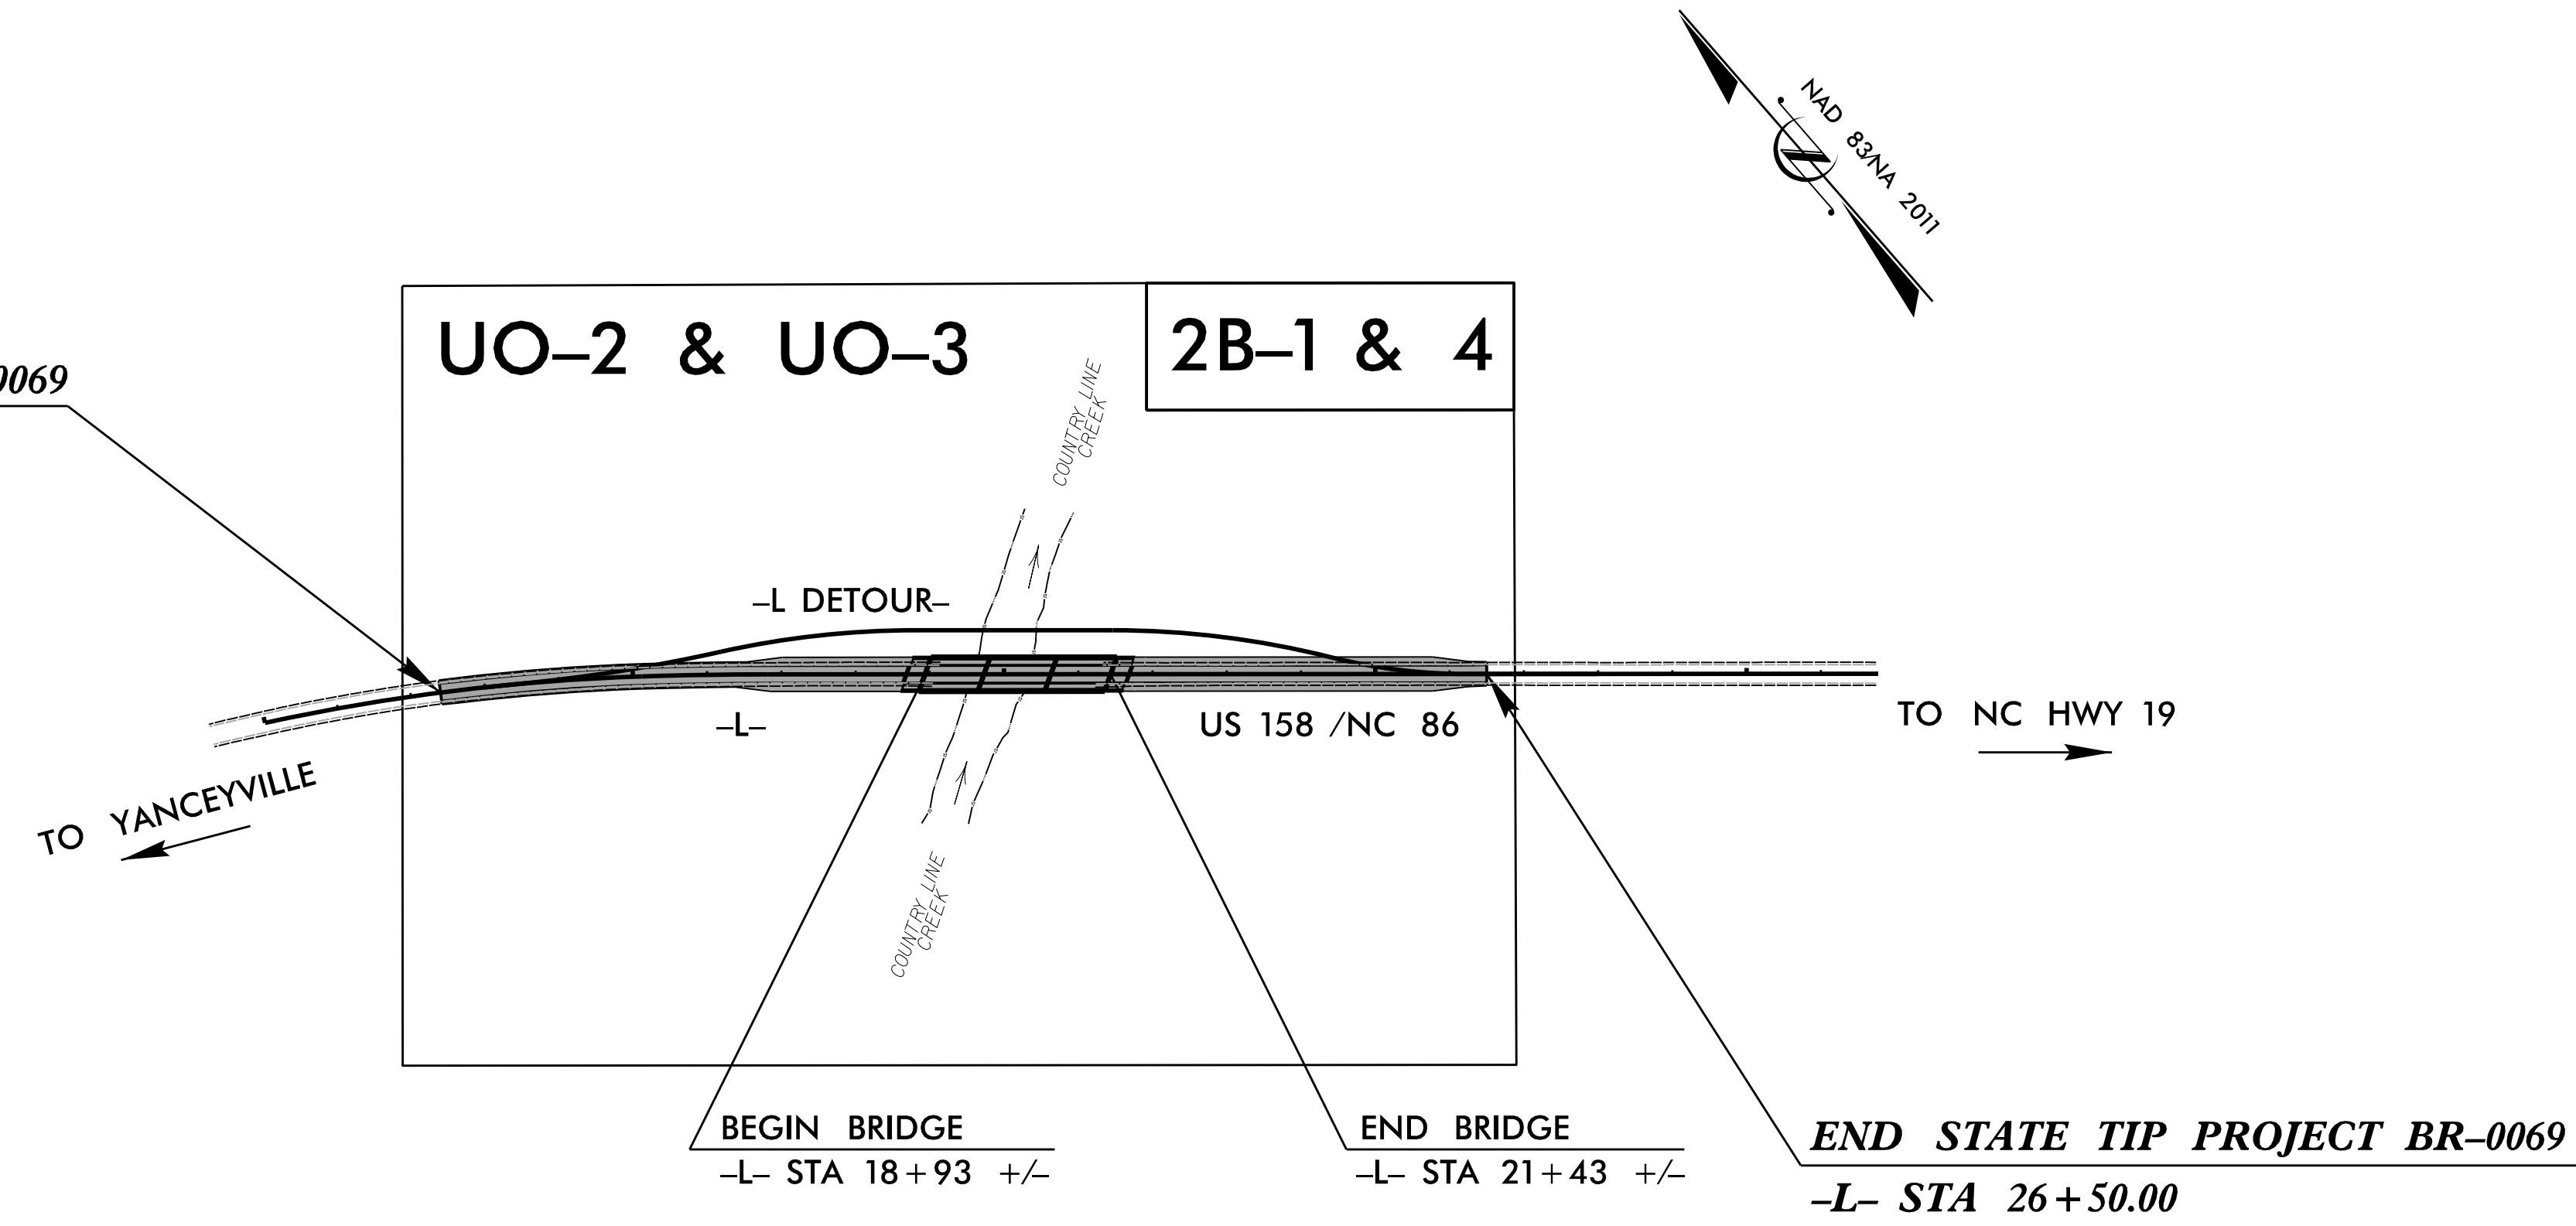

GRAPHIC SCALES

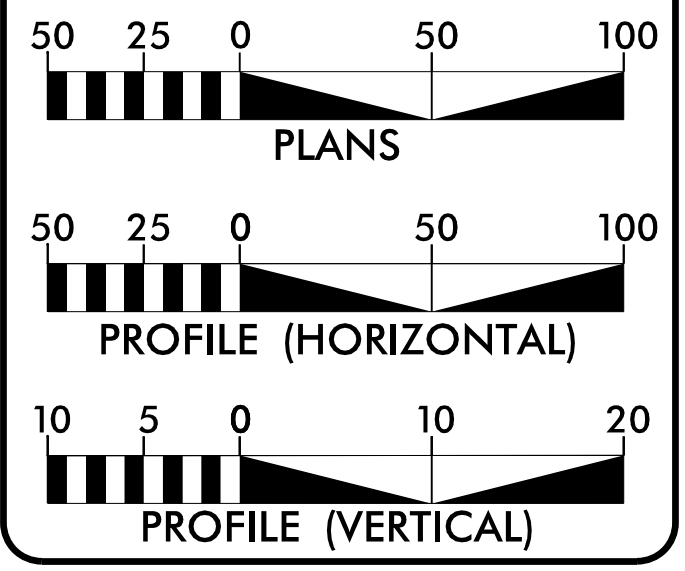

INDEX OF SHEETS

SHEET NO.:	DESCRIPTION:
UO-1	TITLE SHEET
UO-2 - UO-3	UO PLAN SHEETS


UTILITIES OWNERS WITH CONFLICTS

- A) COMMUNICATIONS - BRIGHTSPEED/CENTURYLINK
- B) COMMUNICATIONS - CONTEERRA
- C) COMMUNICATIONS - MCNC

PREPARED IN THE OFFICE OF:

DAVIS • MARTIN • POWELL
ENGINEERS & SURVEYORS
6415 OLD PLANK RD., HIGH POINT, NC 27265
PHONE: (336)886-4821 FAX: (336)886-4458
WWW.DMP-INC.COM LICENSE: F-0245

<u>Amy Larrick, PE</u>	UTILITY PROJECT MANAGER
<u>Kelly Hayes, PE, PLS</u>	SENIOR UTILITY COORDINATOR
<u>Kyle Stalls</u>	UTILITY COORDINATOR

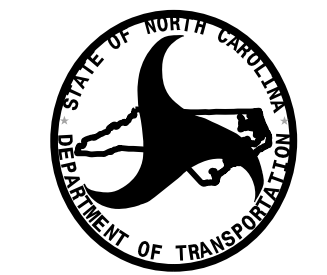

DIVISION OF HIGHWAYS
UTILITIES UNIT
1555 MAIL SERVICE CENTER
RALEIGH, NC 27699-1555
PHONE (919) 707-6690
FAX (919) 250-4151




<u>Amy York</u>	CENTRAL UTILITIES MANAGER
<u>Ali Kouchehi, PE</u>	REGIONAL UTILITIES ENGINEER
<u>Dayton Martin</u>	REGIONAL UTILITY COORDINATOR
<u>Mark Cole</u>	SENIOR UTILITY COORDINATOR

\$\$\$\$\$ SYSTEM \$\$\$\$\$\$
\$\$\$\$\$ USER NAME \$\$\$\$\$\$

UTILITIES BY OTHERS

ALL PROPOSED UTILITY WORK SHOWN ON THIS SHEET WILL BE DONE BY OTHERS. NO PAYMENT WILL BE MADE TO THE CONTRACTOR FOR PROPOSED UTILITY WORK SHOWN ON THIS SHEET.


SEE INSET B FOR ADDITIONAL UTILITY INFORMATION

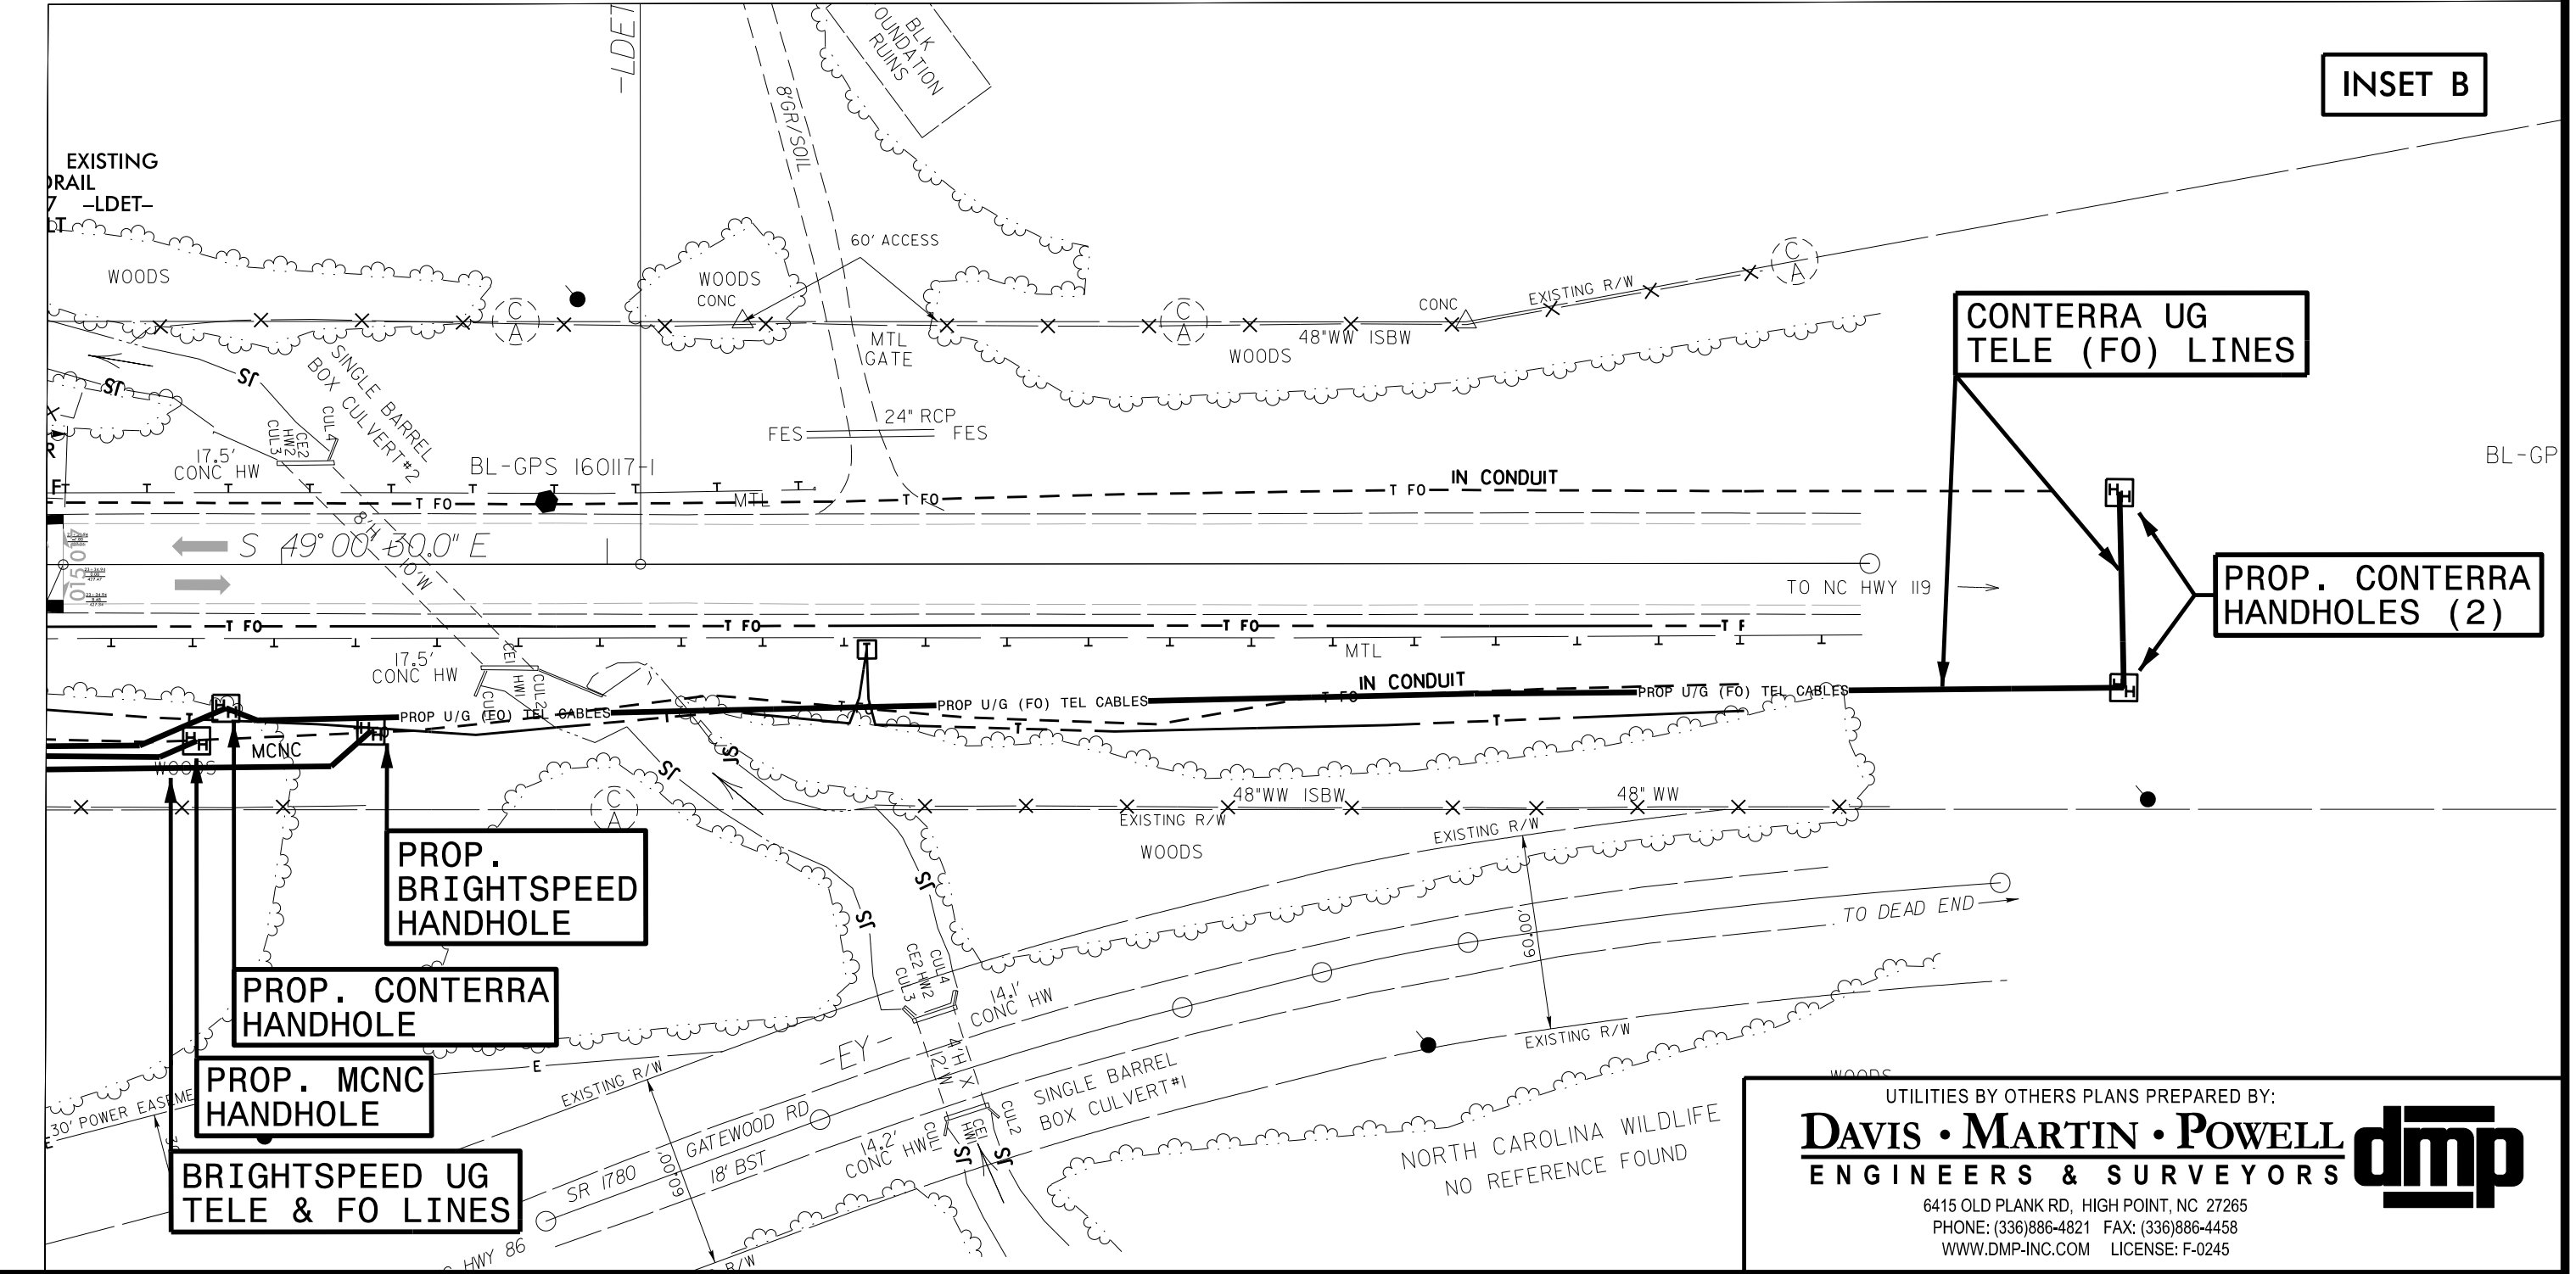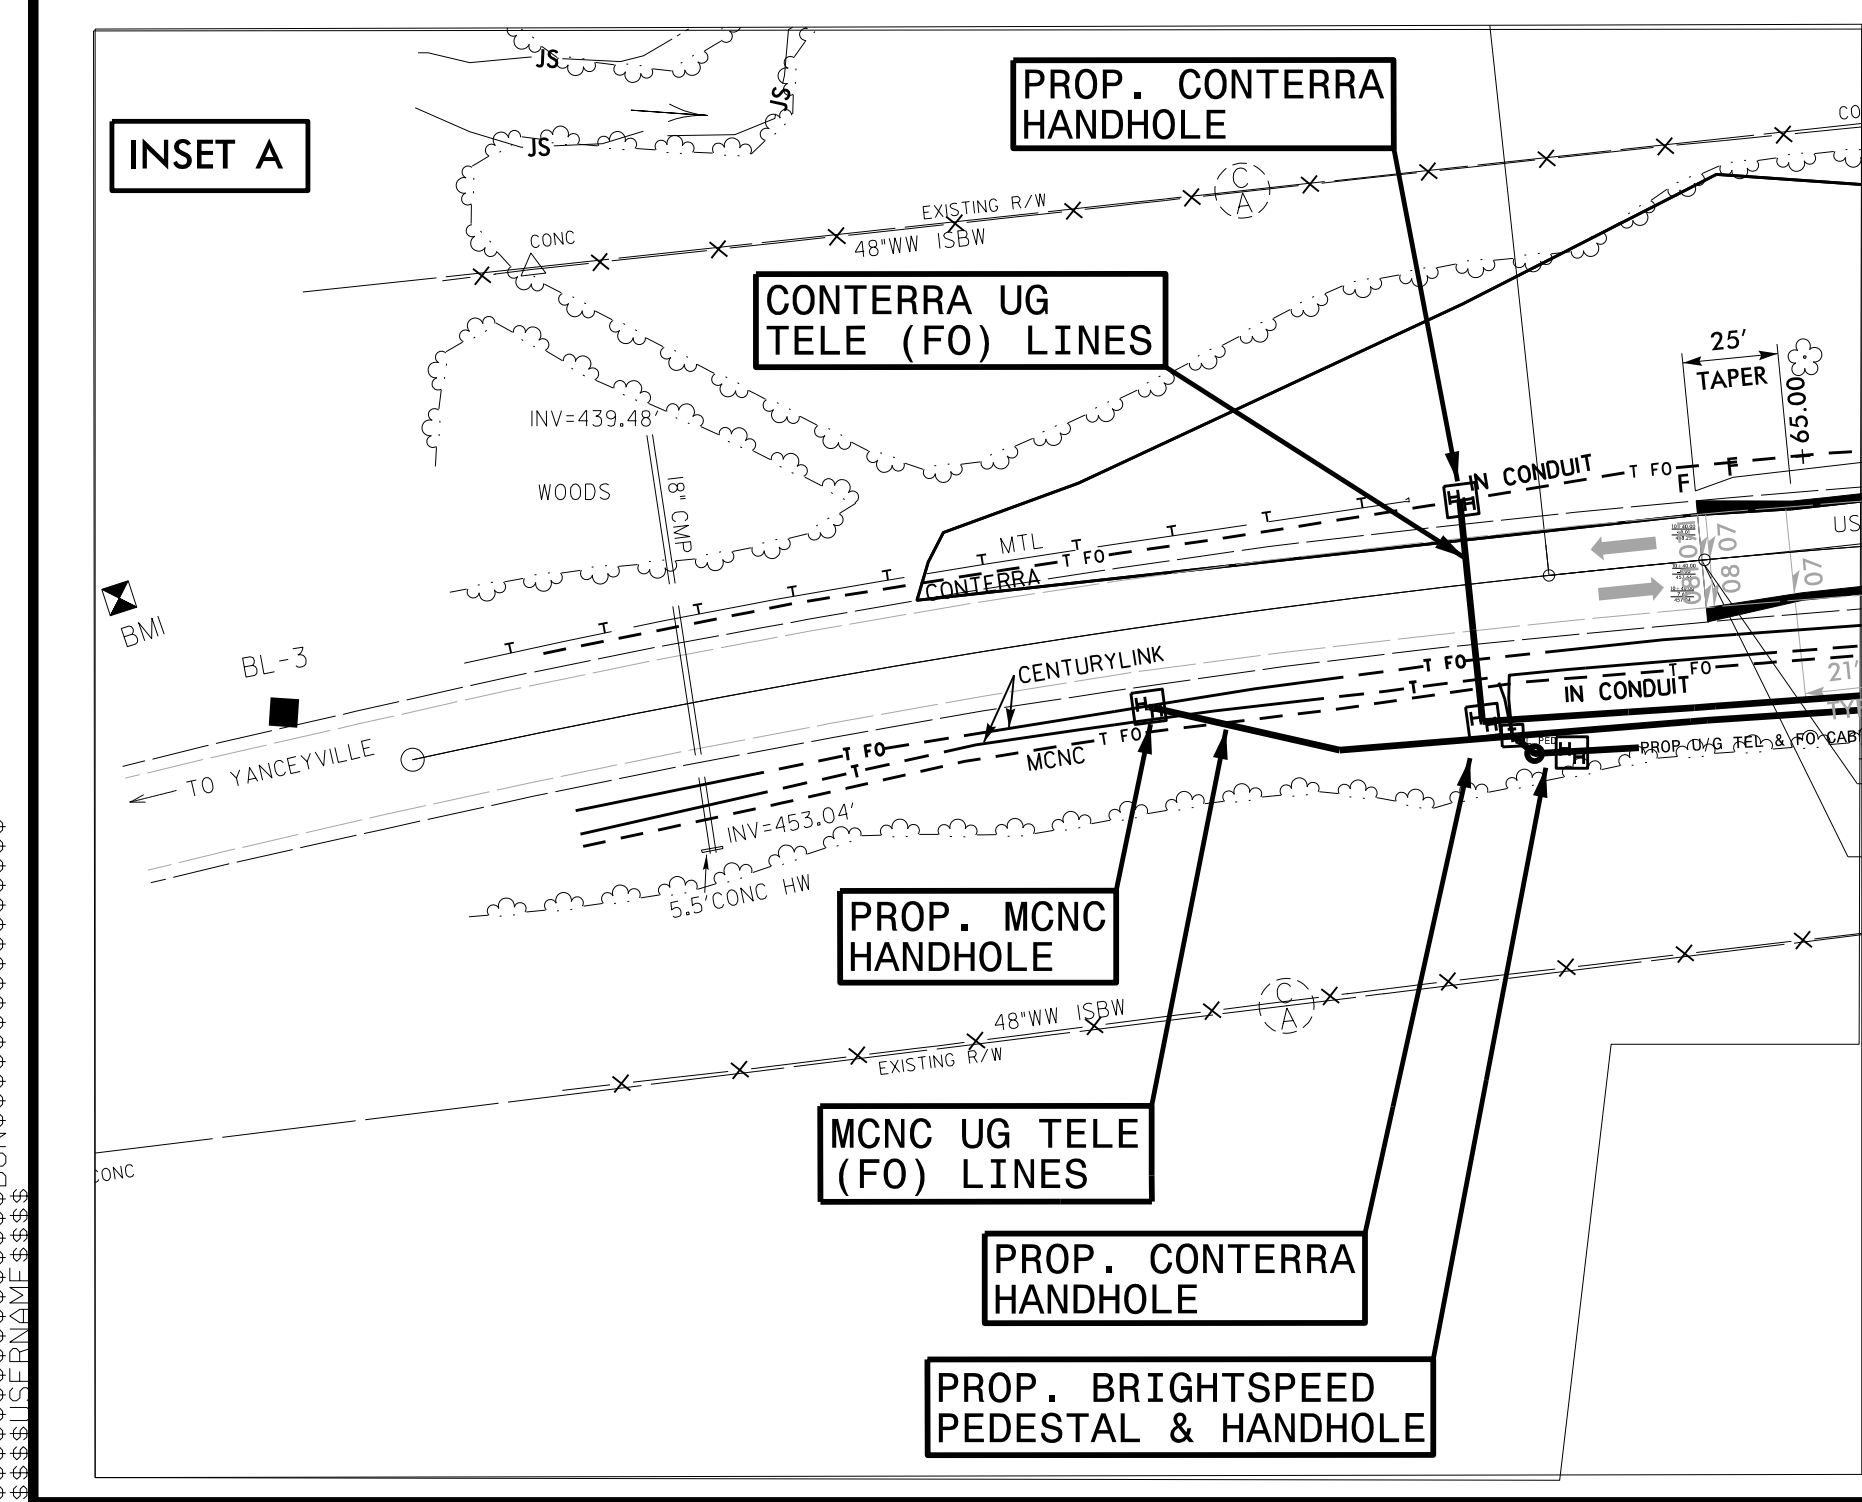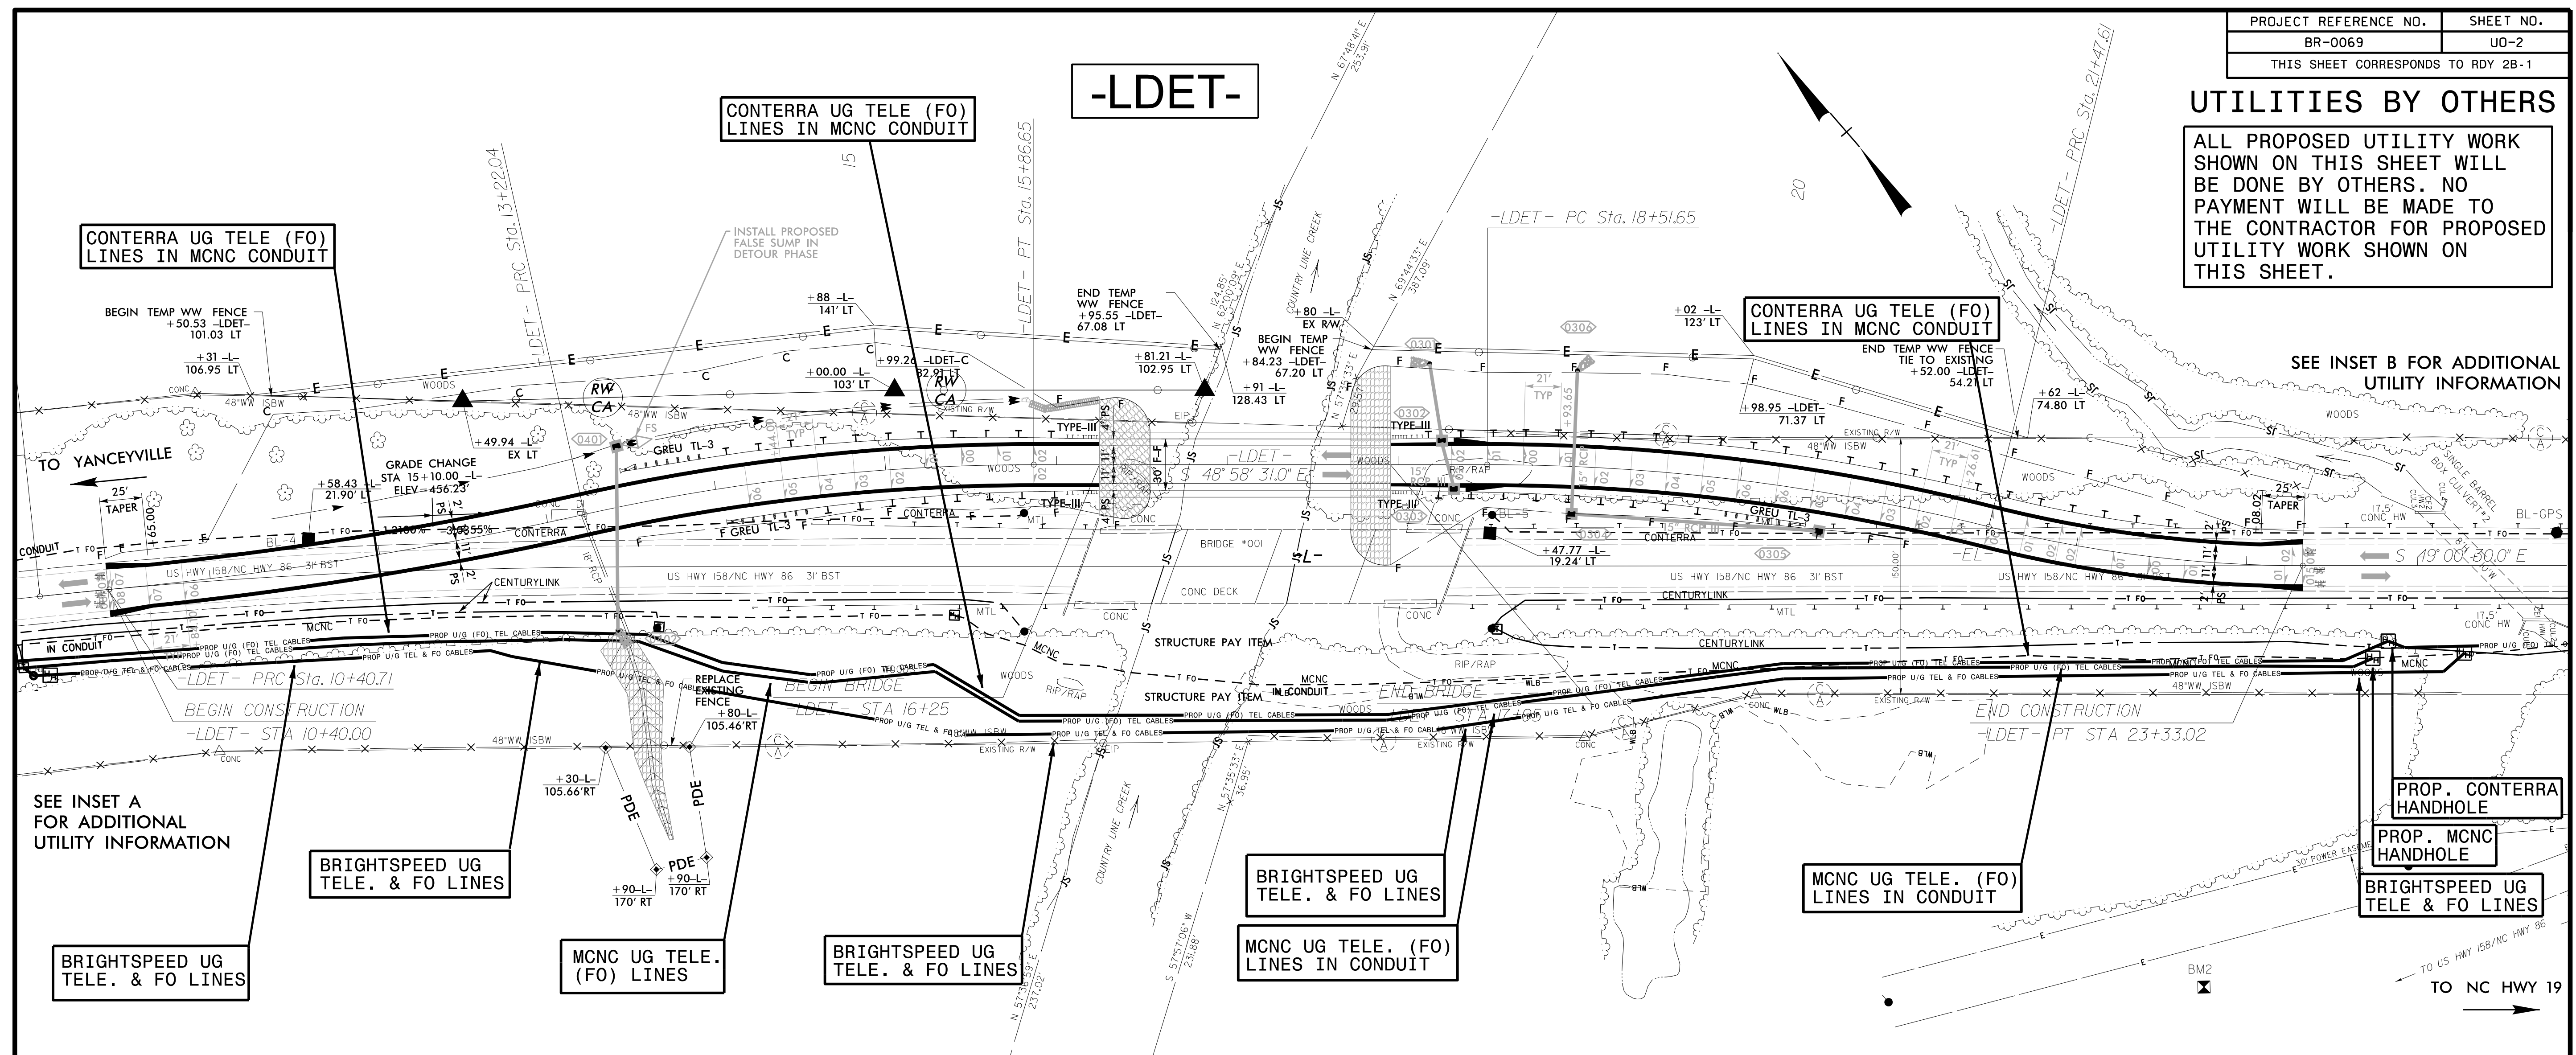

UTILITIES BY OTHERS



ALL PROPOSED UTILITY WORK SHOWN ON THIS SHEET WILL BE DONE BY OTHERS. NO PAYMENT WILL BE MADE TO THE CONTRACTOR FOR PROPOSED UTILITY WORK SHOWN ON THIS SHEET.

SEE INSET B FOR ADDITIONAL UTILITY INFORMATION

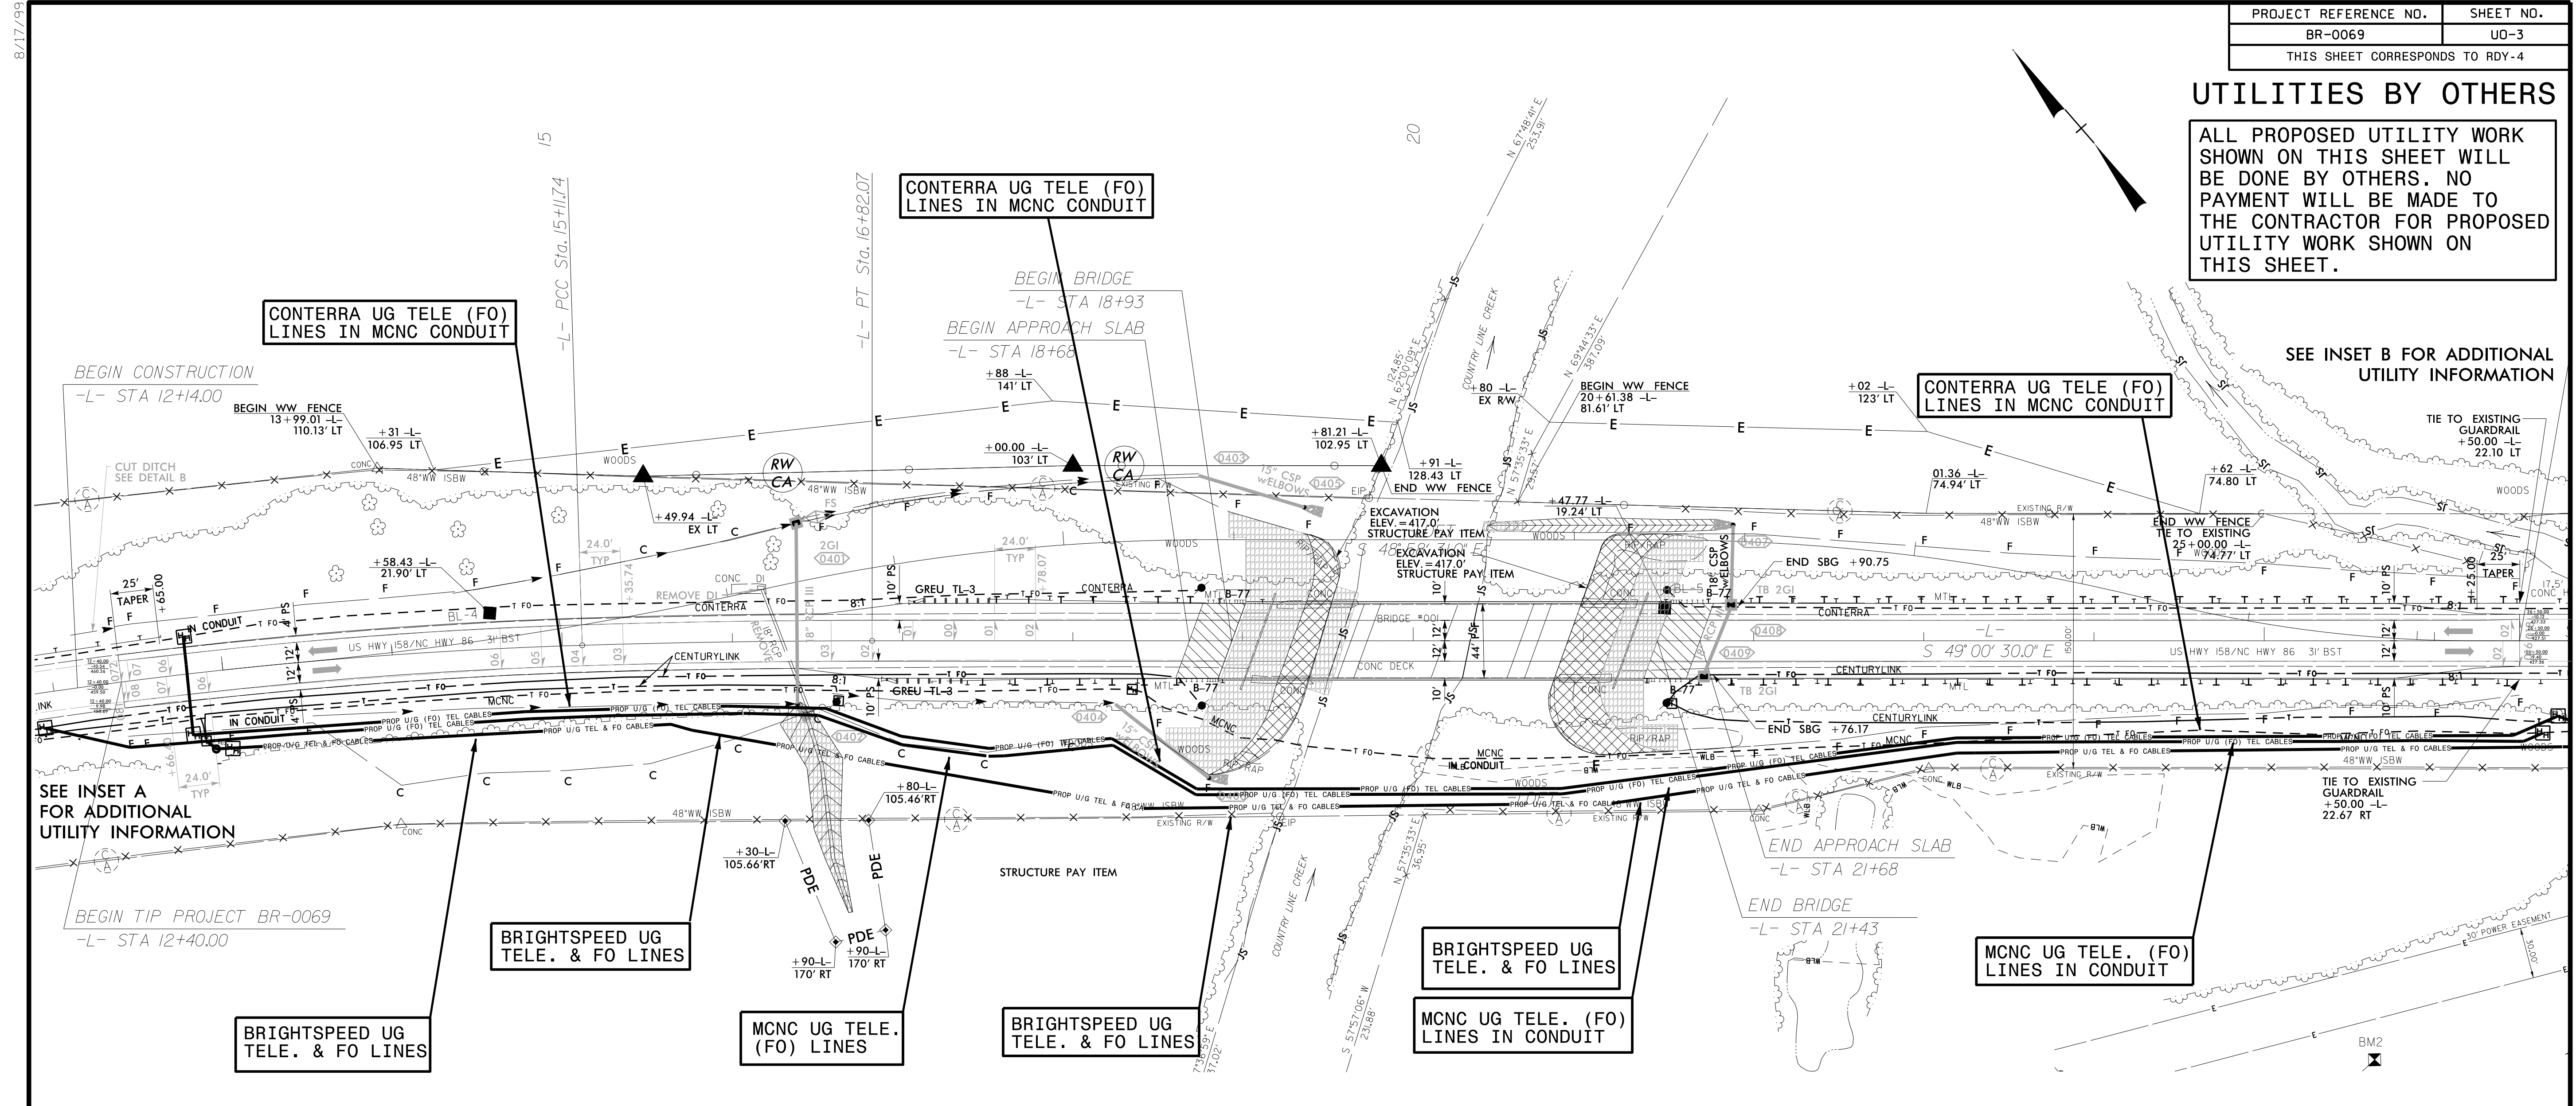

SEE INSET A FOR ADDITIONAL UTILITY INFORMATION

BEGIN TIP PROJECT BR-0069
-L- STA 12+40.00

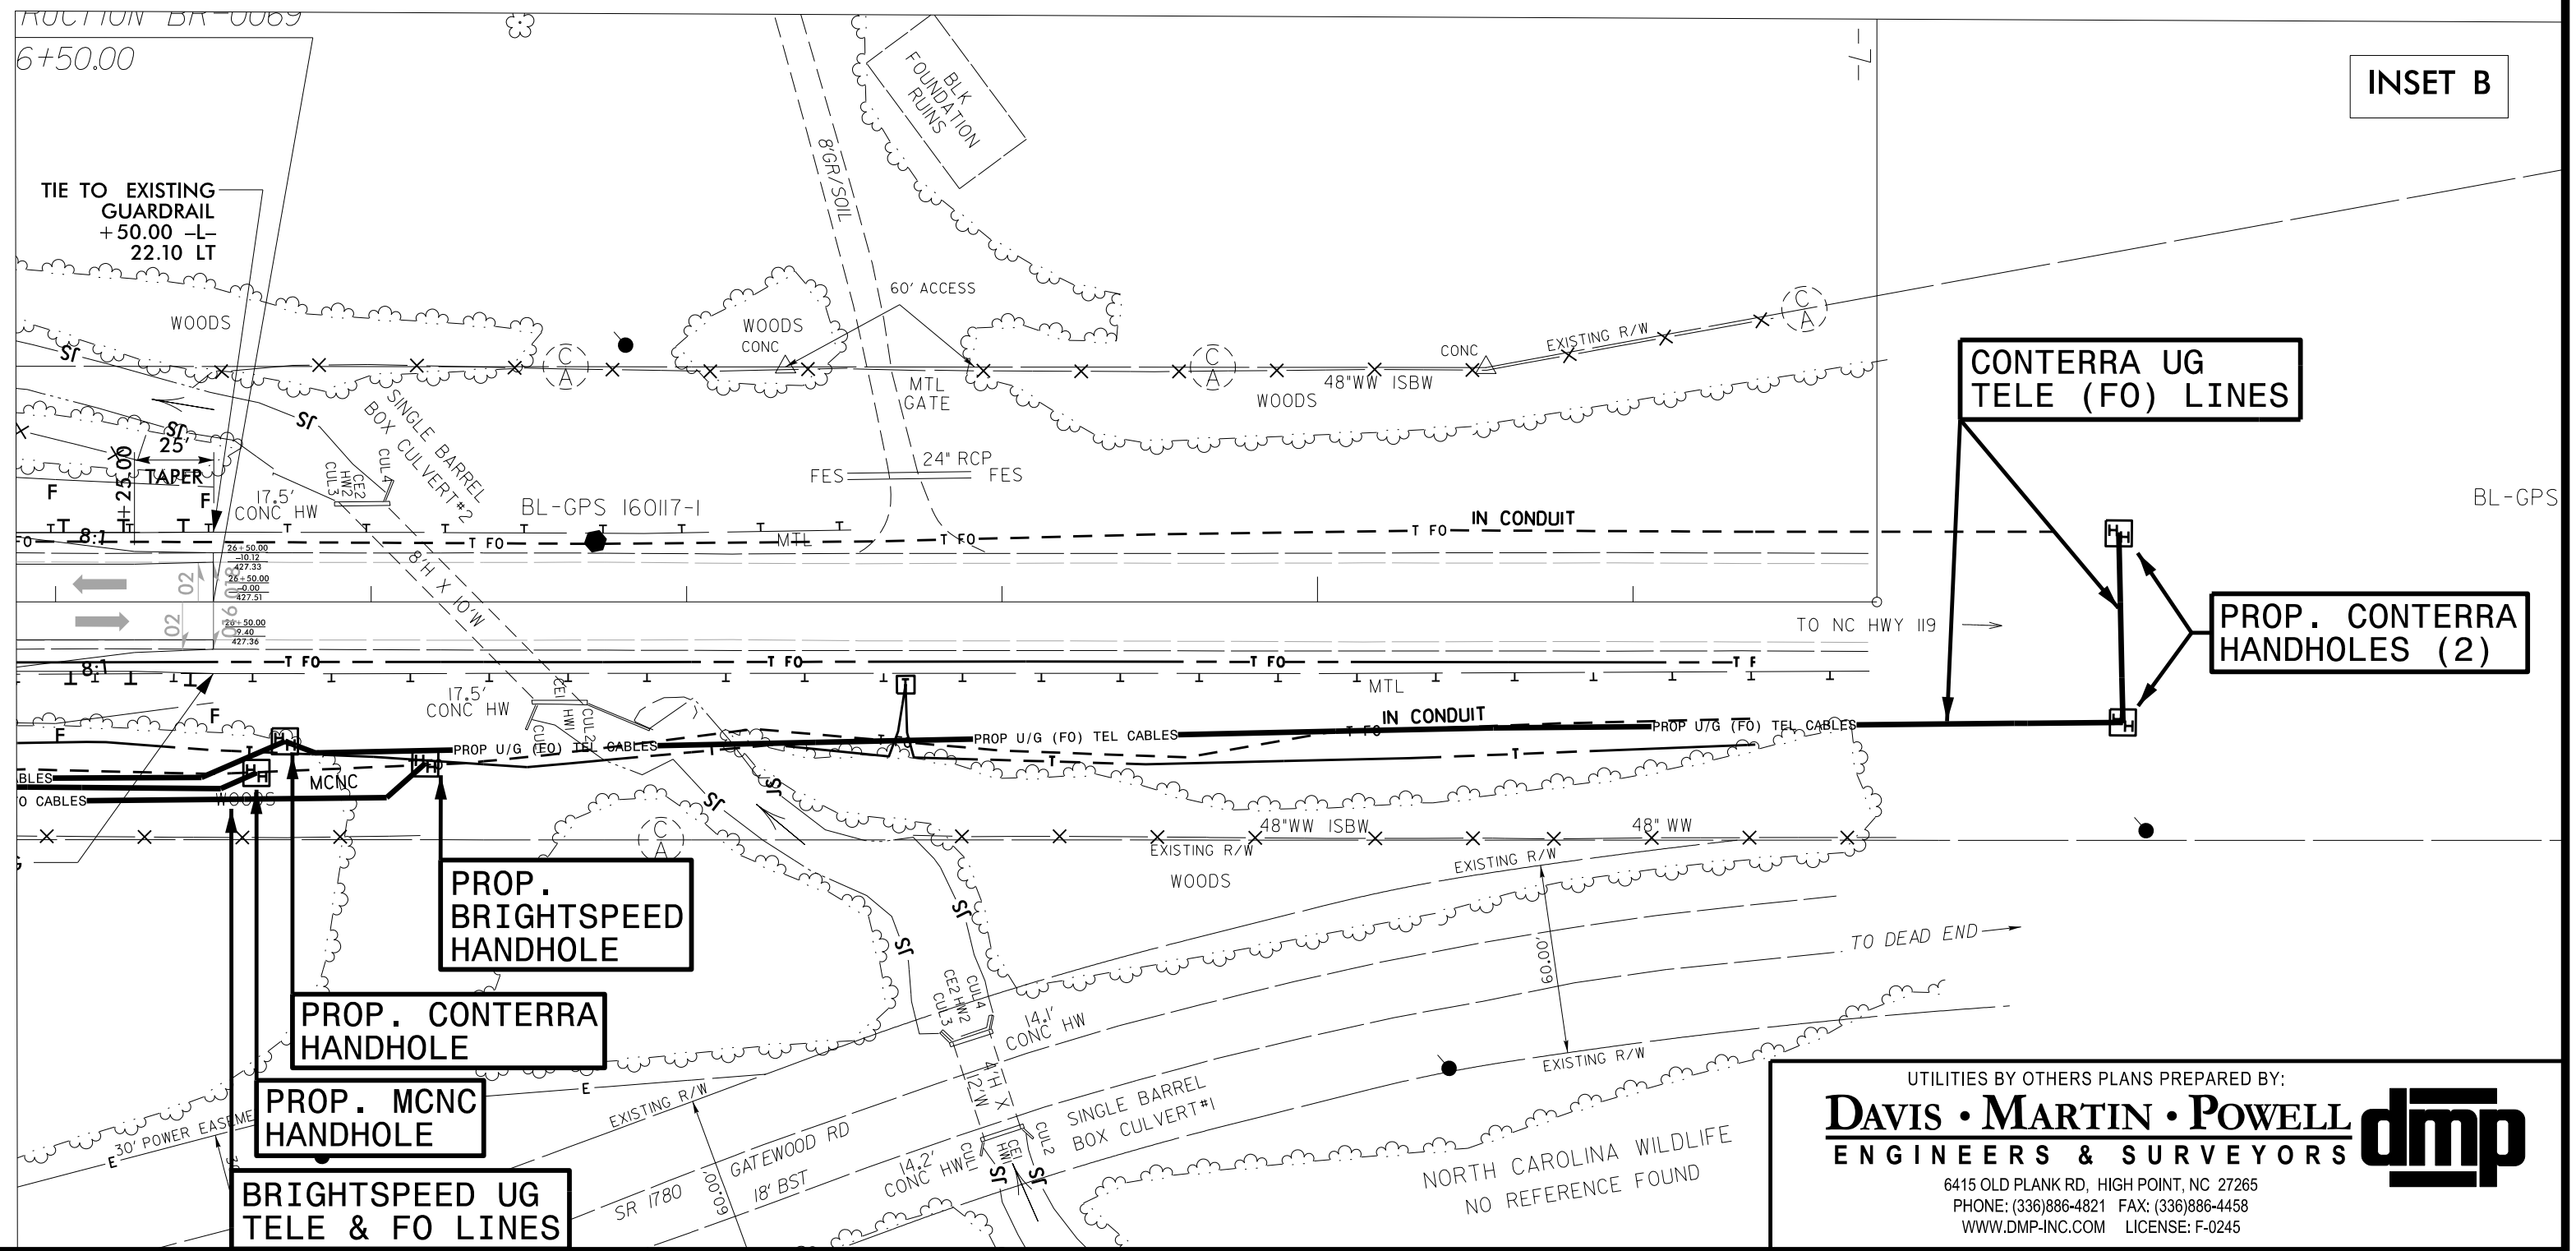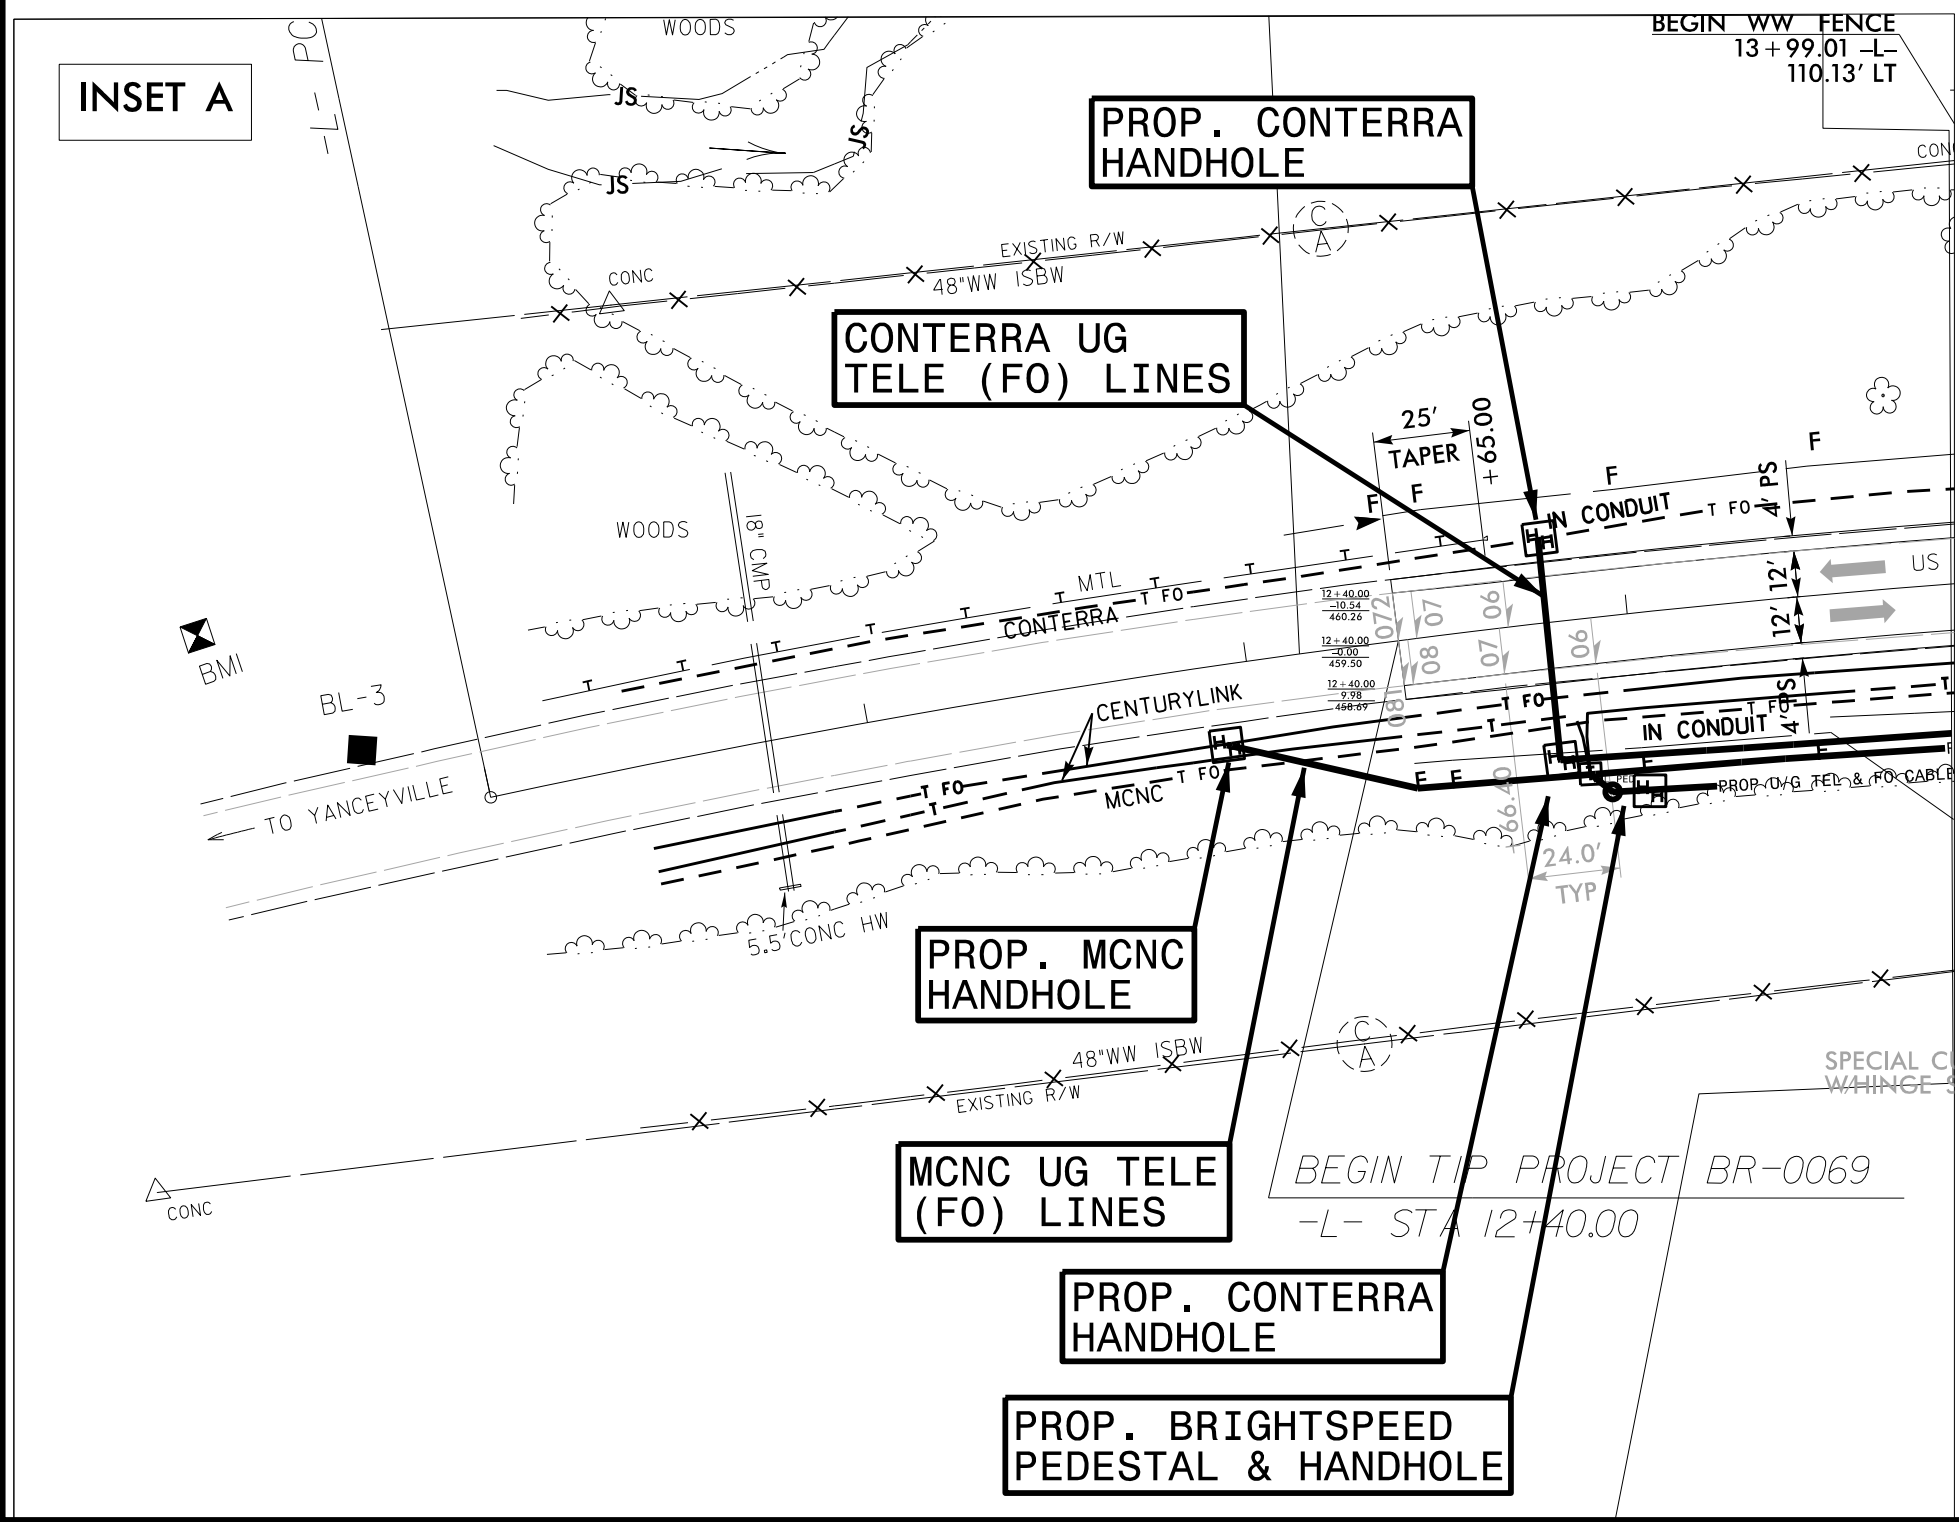

8/17/99