



Location and Surveys
PROJECT SURVEYOR



DOCUMENT NOT CONSIDERED FINAL
UNLESS ALL SIGNATURES COMPLETED

I, Michael L. Molsinger, certify that the right of way and permanent easement monumentation for this project shown herein was completed under my direct and responsible charge from an actual survey made under my supervision; that all horizontal closures had a minimum ratio of precision of 1:10,000 (Class A). Field work was performed from March 2021 to November 2021, and all coordinates are based on NAD83/2011. That this survey was performed to meet the requirements of 21NCAC 56.1600 as applicable.

This 19th day of December, 2023.
DocuSigned by:
Michael L. Molsinger
Professional Land Surveyor L-3877

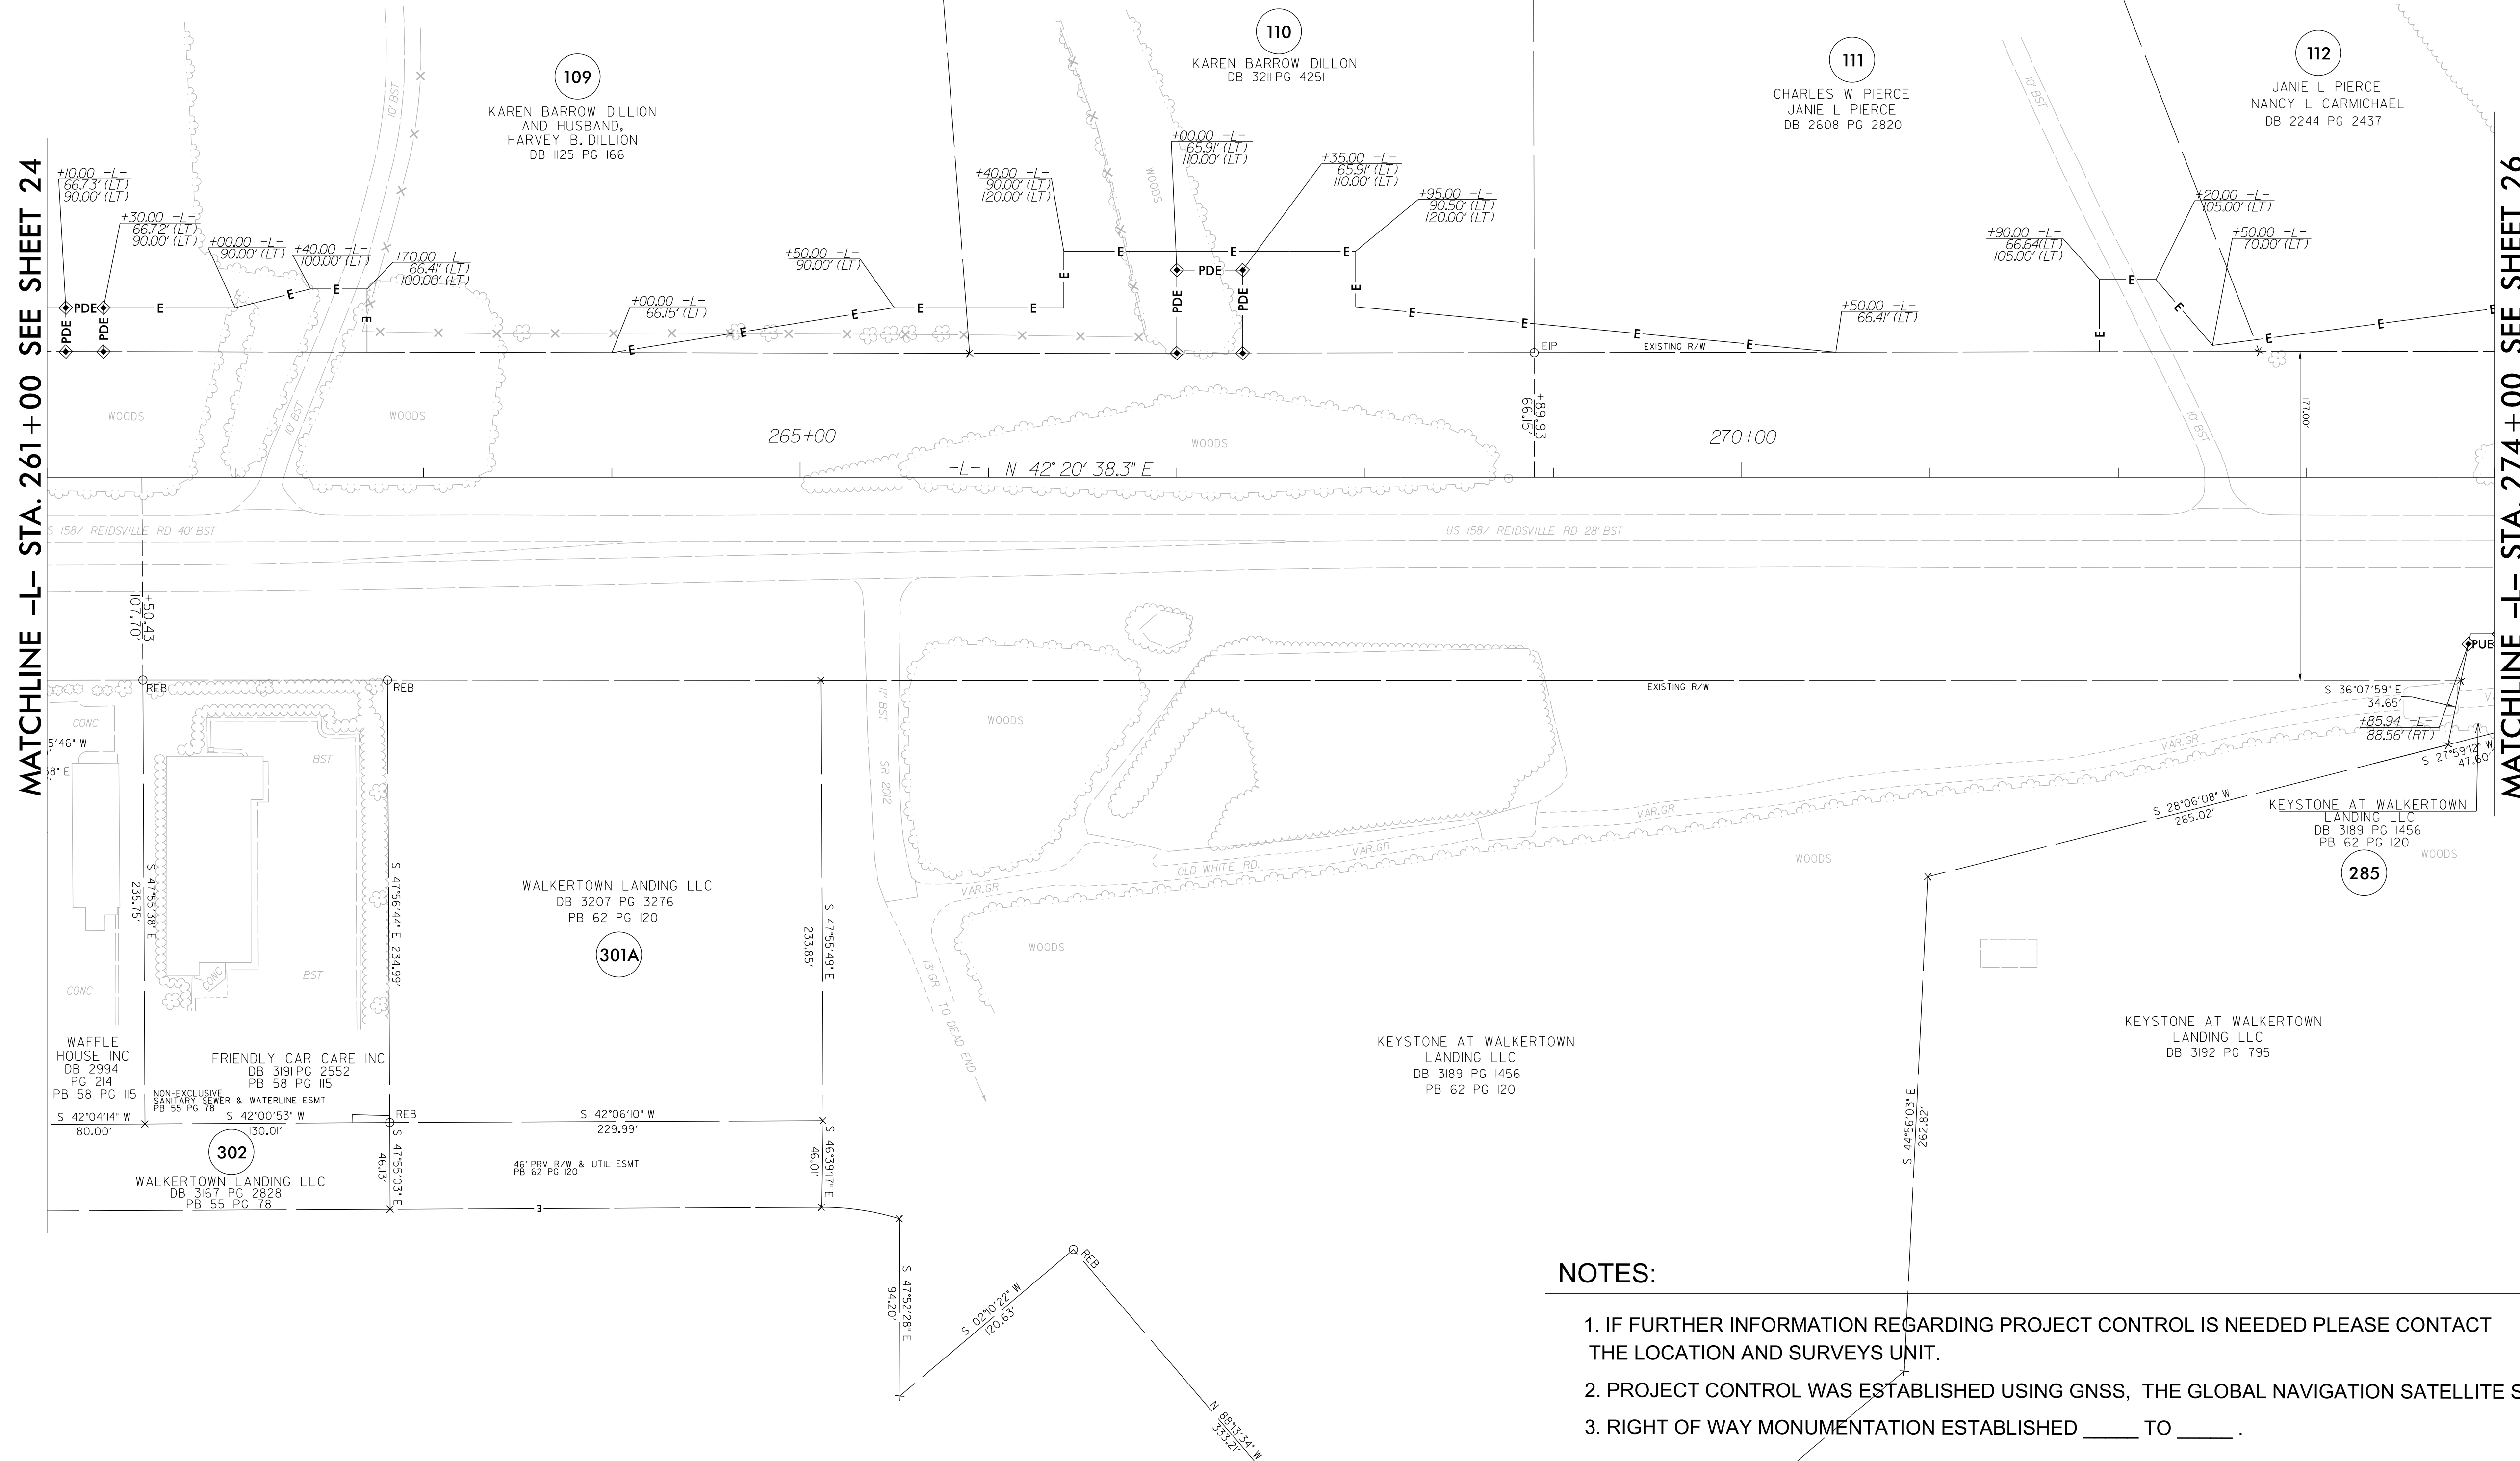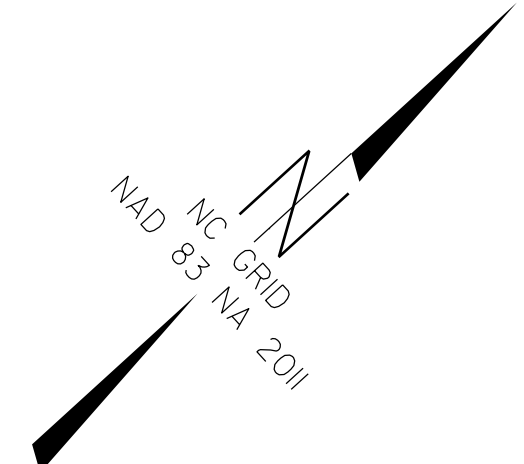

MATCHLINE -L- STA. 261+00 SEE SHEET 24

MATCHLINE -L- STA. 274+00 SEE SHEET 26

REVISIONS

NOTES:

1. IF FURTHER INFORMATION REGARDING PROJECT CONTROL IS NEEDED PLEASE CONTACT THE LOCATION AND SURVEYS UNIT.
2. PROJECT CONTROL WAS ESTABLISHED USING GNSS, THE GLOBAL NAVIGATION SATELLITE SYSTEM.
3. RIGHT OF WAY MONUMENTATION ESTABLISHED ____ TO ____.

I:\DEC-2023\1430\Winston_Ruths Computer\Drawings\2577A\Right of Way\ControlSheets\231214\F1es Pulled 2023-12-13\N-R-2577A_rdy_psh25.dgn
AT LS-3286081