

OVERLAP PROGRAMMING

Front Panel
Main Menu >Controller >Overlap >Overlap Parameters/Overlap Timings

Web Interface
Home >Controller >Overlap Configuration >Overlaps

Overlap Plan 1

Overlap	1	2	3
Type	FYA 4 - Section	FYA 4 - Section	FYA 4 - Section
Included Phases	2	4	6
Modifier Phases	1	3	5
Modifier Overlaps	-	-	-
Trail Green	0	0	0
Trail Yellow	0.0	0.0	0.0
Trail Red	0.0	0.0	0.0

BACKUP PREVENTION PROGRAMMING

Front Panel
Main Menu >Controller >Sequence & Phs Config >Backup Prevention >Backup Protection Plan

Web Interface
Home >Controller > Backup Prevention > Backup Protection Plan

Sequence 1

No Backup Phase	1	2	3	4	5	6	7	8
Serve Phase 1	-	-	-	-	-	-	-	-
Serve Phase 2	-	-	-	-	-	-	-	-
Serve Phase 3	-	-	-	-	-	-	-	-
Serve Phase 4	-	-	X	-	-	-	-	-
Serve Phase 5	-	-	-	-	-	-	-	-
Serve Phase 6	-	-	-	-	-	-	-	-
Serve Phase 7	-	-	-	-	-	-	-	-
Serve Phase 8	-	-	-	-	-	-	-	-

FLASHER CIRCUIT MODIFICATION DETAIL



IN ORDER TO INSURE THAT SIGNALS FLASH CONCURRENTLY ON THE SAME APPROACH, MAKE THE FOLLOWING FLASHER CIRCUIT CHANGES:

1. ON REAR OF PDA - REMOVE WIRE FROM TERM. T2-4 AND TERMINATE ON T2-2.
 2. ON REAR OF PDA - REMOVE WIRE FROM TERM. T2-5 AND TERMINATE ON T2-3.
 3. REMOVE FLASHER UNIT 2.
- THE CHANGES LISTED ABOVE TIES ALL PHASES AND OVERLAPS TO FLASHER UNIT 1.

THIS ELECTRICAL DETAIL IS FOR THE SIGNAL DESIGN: 09-0966T3
DESIGNED: February 2024
SEALED: February 12, 2024
REVISED:

Signal Upgrade - Temporary Design 3
(TMP Phase II) Electrical Detail - Sheet 2 of 2

DOCUMENT NOT CONSIDERED FINAL UNLESS ALL SIGNATURES COMPLETED

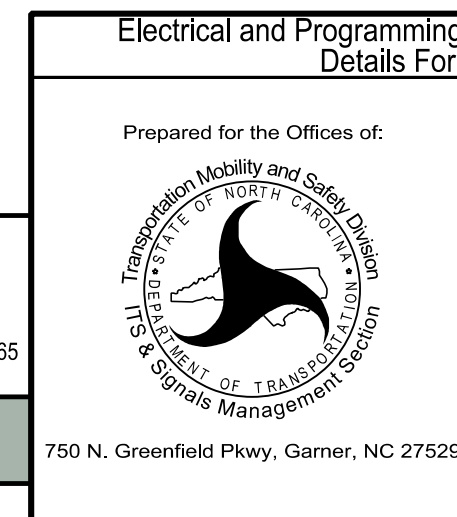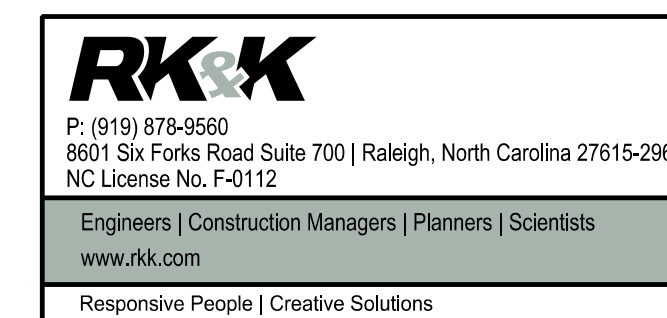

Electrical and Programming Details For:		US 158 (Reidsville Rd.) at SR 2385 (Darrow Road)	
Prepared for the Offices of:	Division 9	Forsyth County	Walkertown
	PLAN DATE: February 2024	REVIEWED BY: DT Sears	
	PREPARED BY: WP Erickson-Jones	REVIEWED BY:	
REVISIONS	INIT.	DATE	

