
PROJECT REFERENCE NO. R-2577A SEE 88 7 DOCUMENT NOT CONSIDERED FINAL UNLESS ALL SIGNATURES COMPLETED Winston-Salem/ 056142 Walkertown REVISIONS Porter Jones DATE SIG. INVENTORY NO.

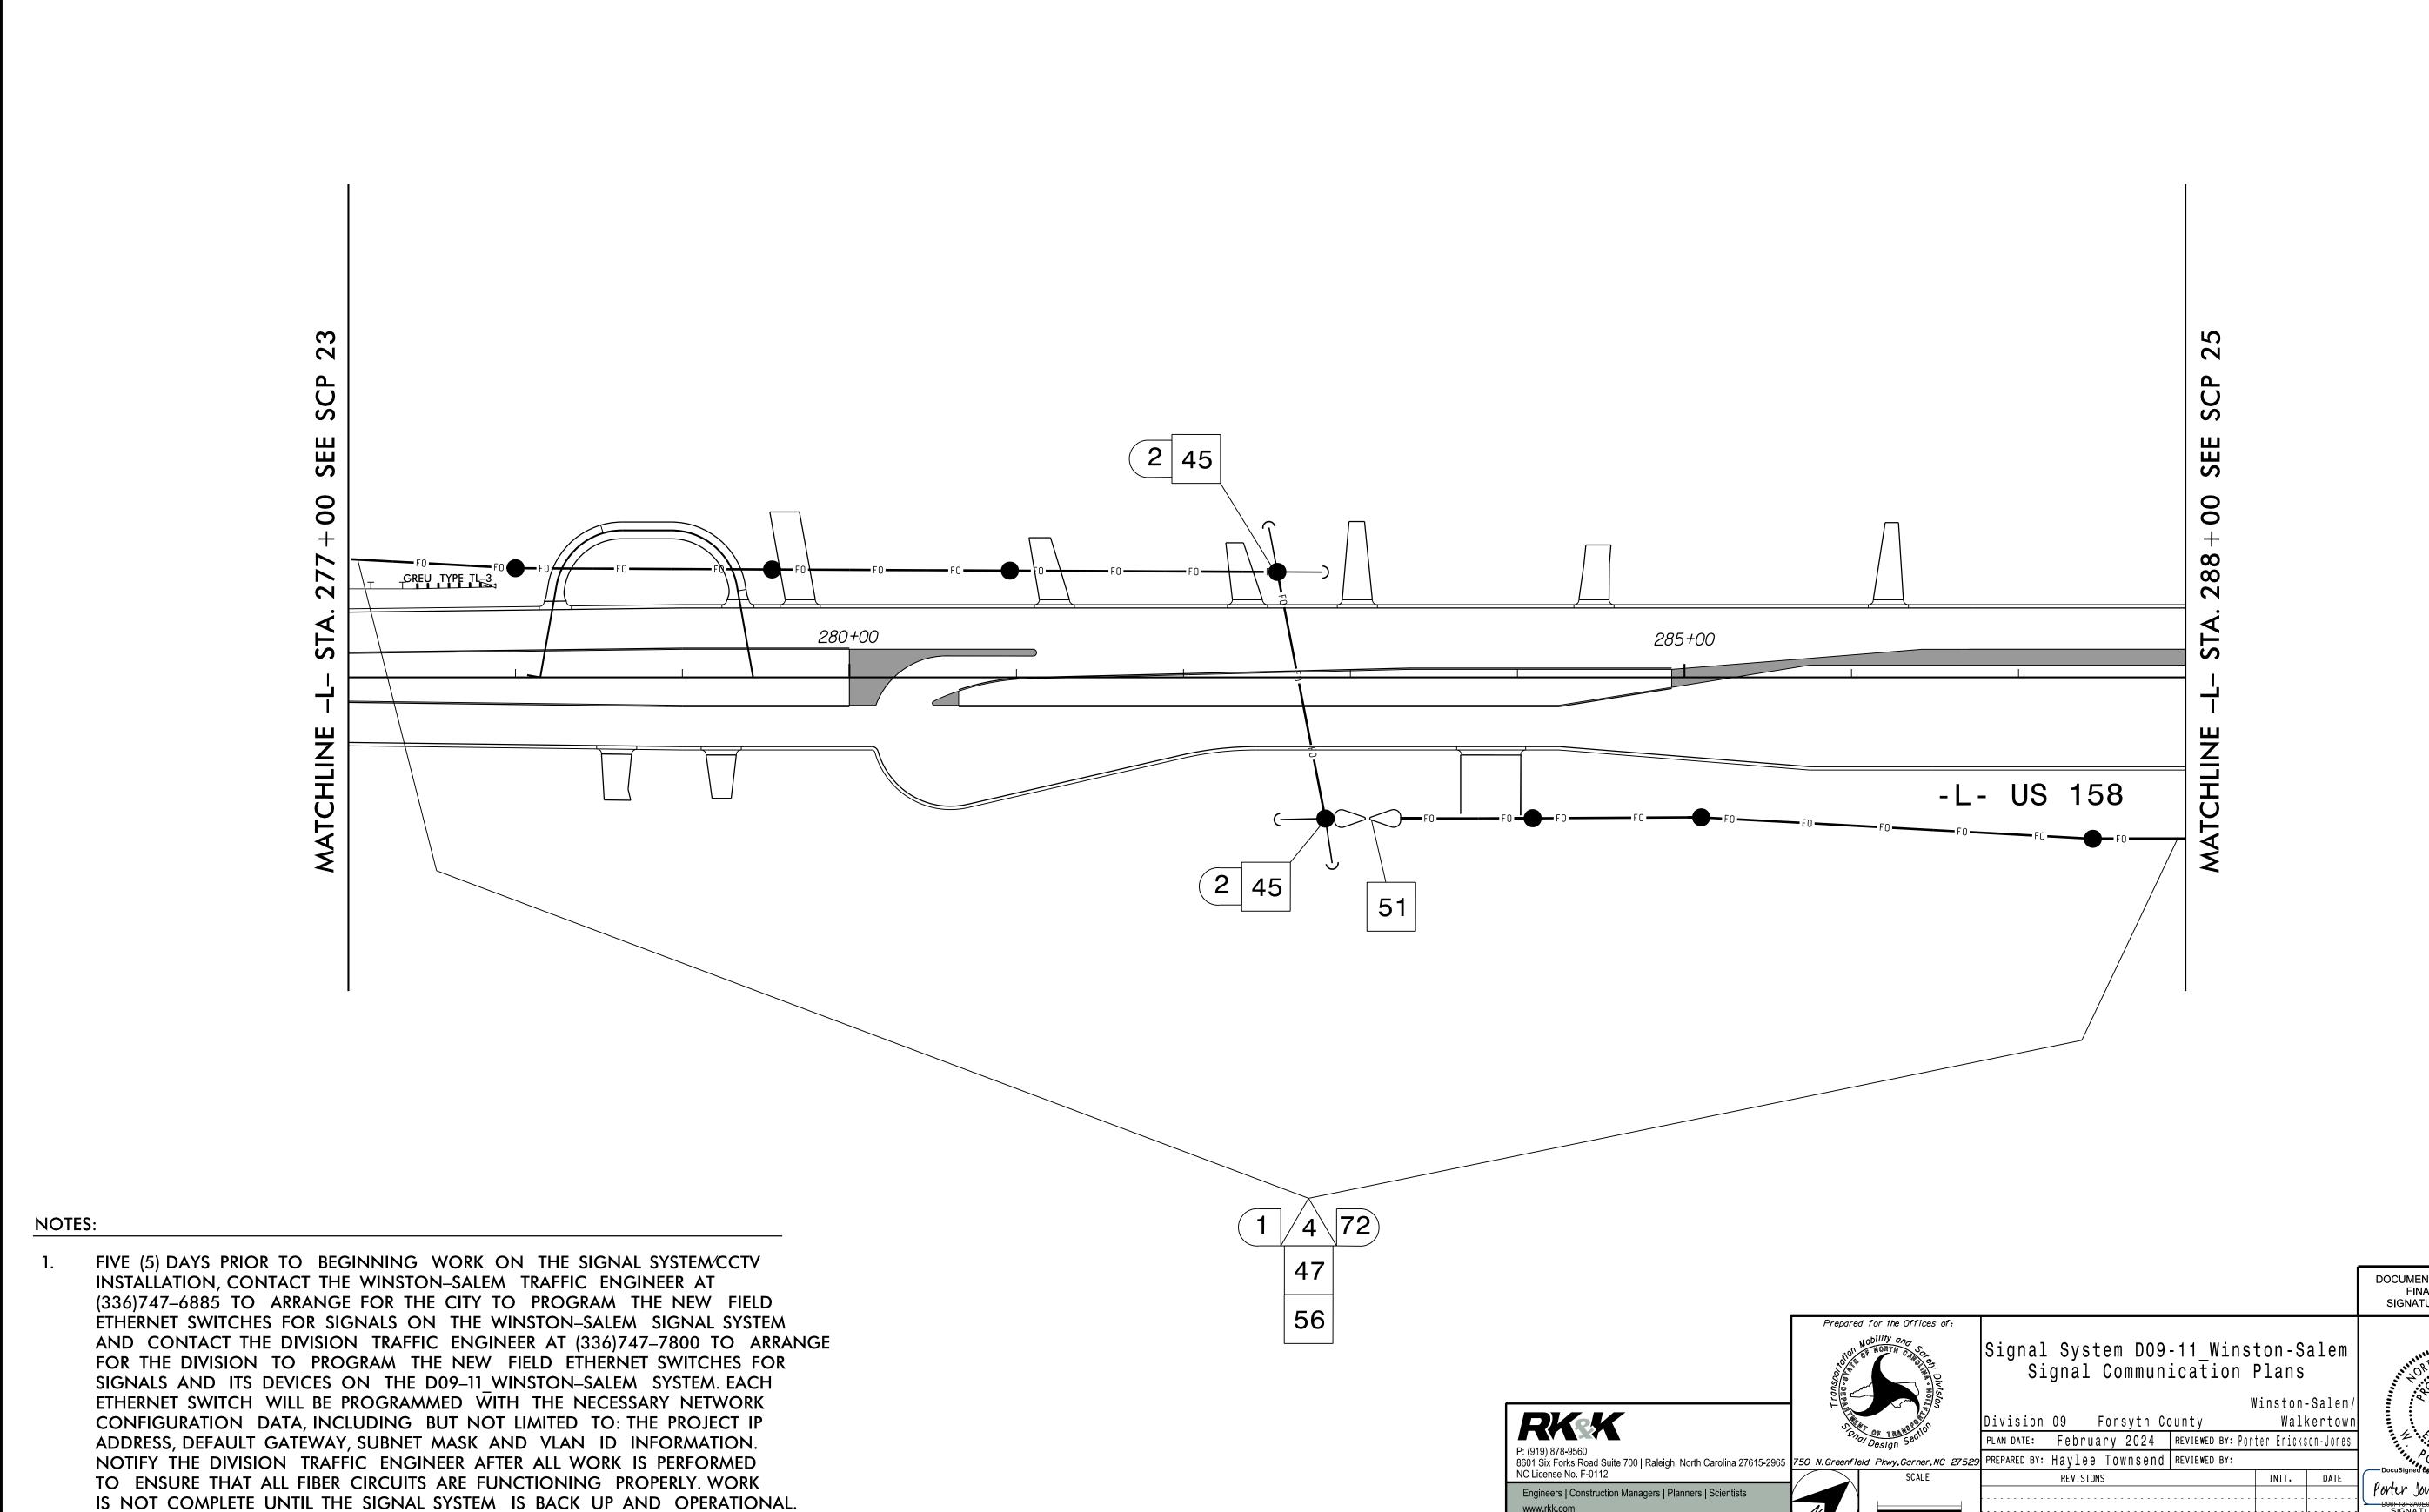

Responsive People | Creative Solutions