


FIBER OPTIC CABLE

**SPLICE ENCLOSURE
FOR SIGNAL INVENTORY #09-0975
SHEET SCP 8**

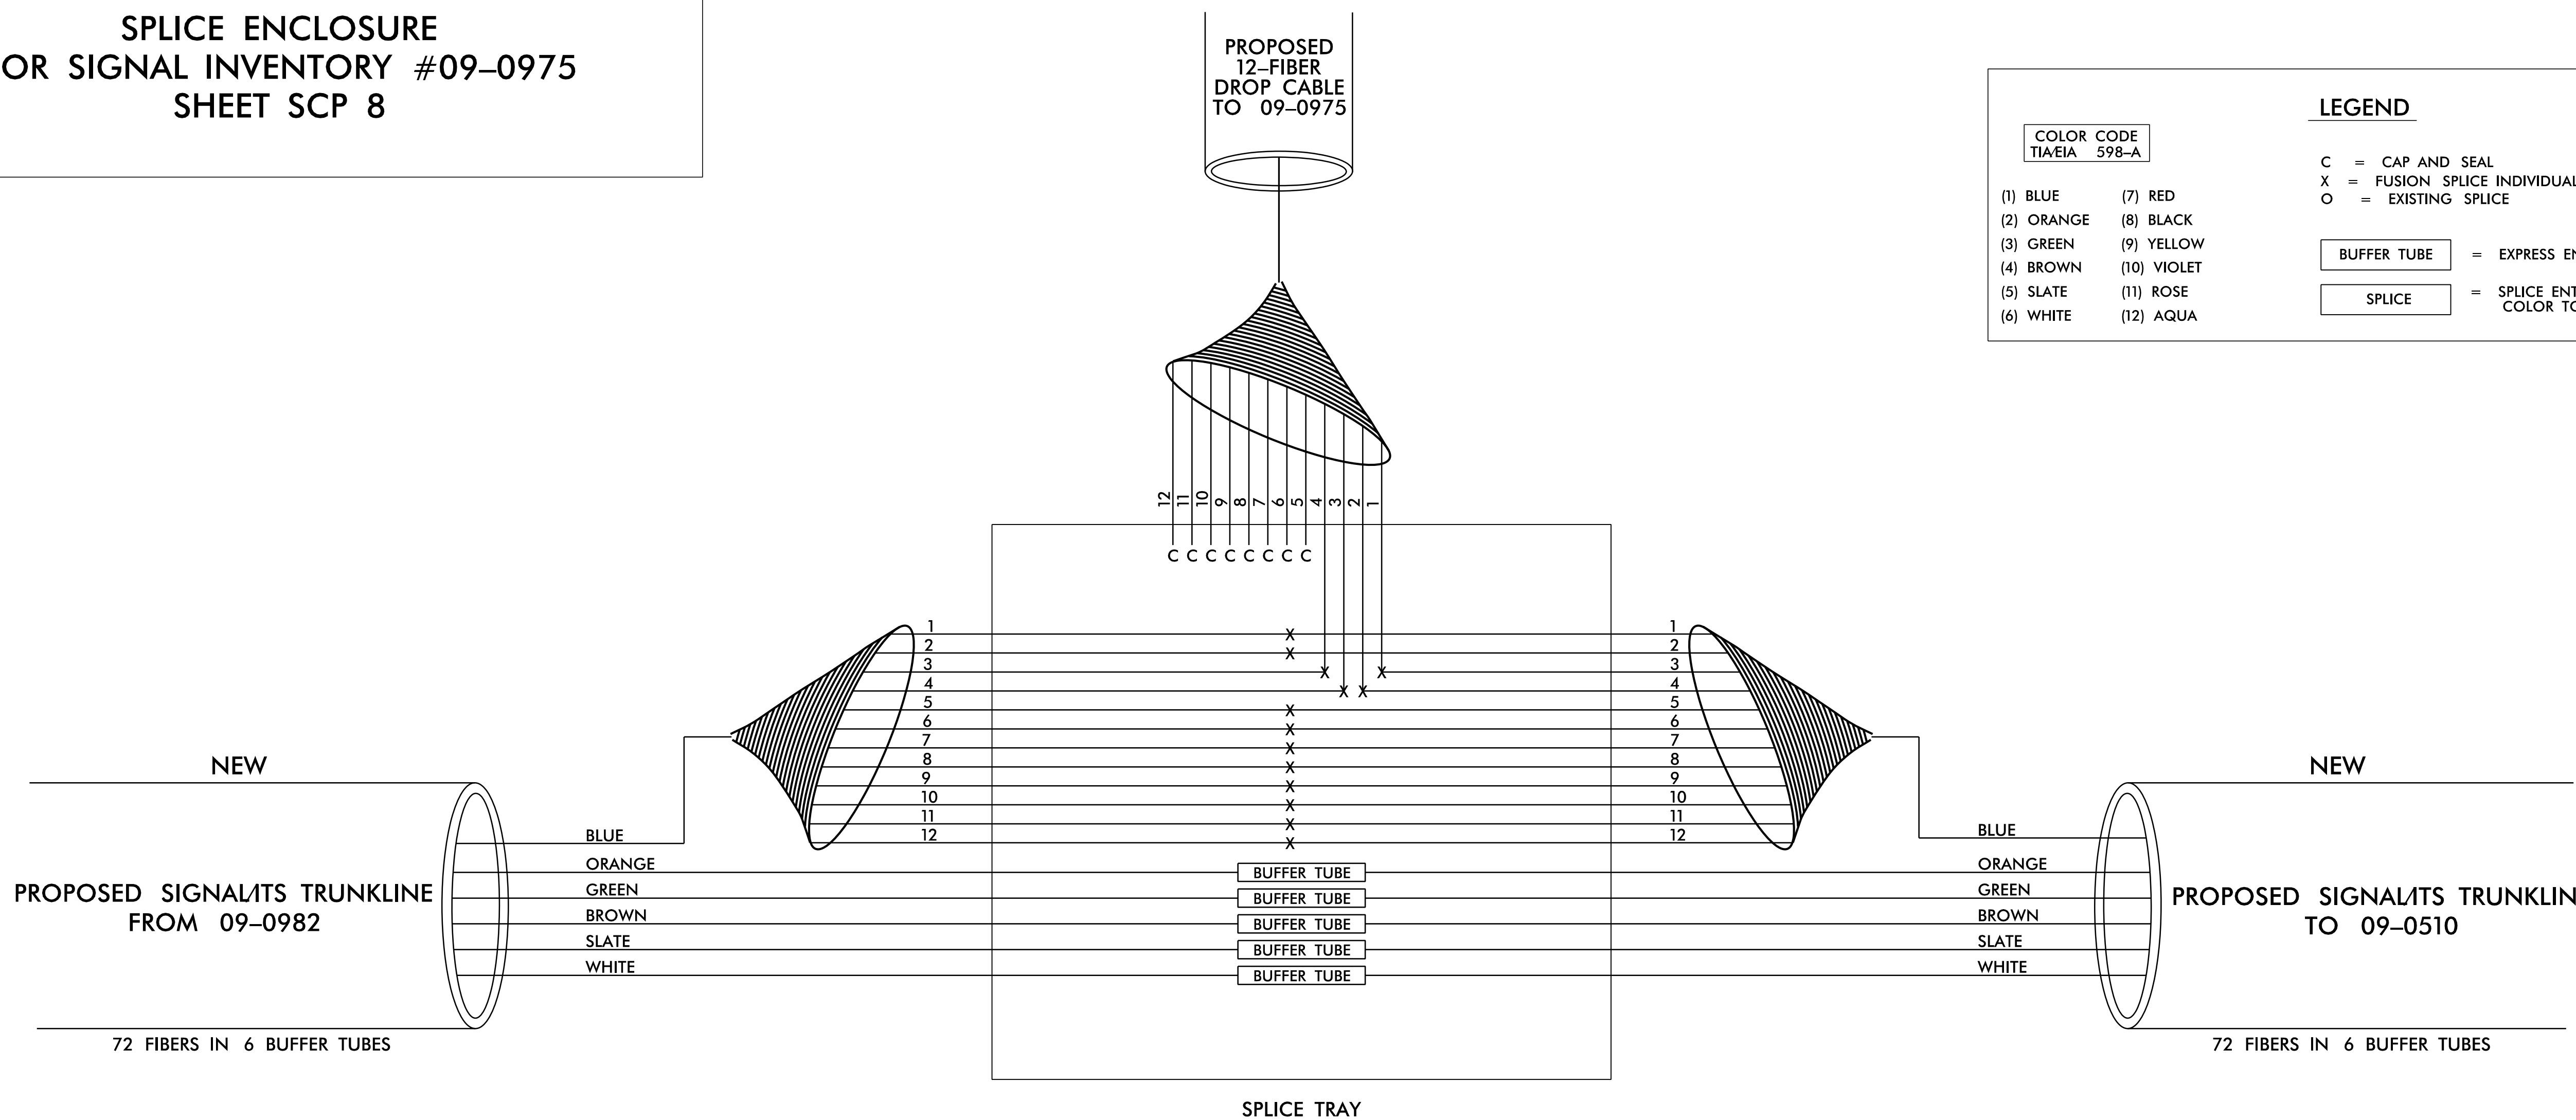


COLOR CODE
TIA/EIA 598-A

(1) BLUE	(7) RED
(2) ORANGE	(8) BLACK
(3) GREEN	(9) YELLOW
(4) BROWN	(10) VIOLET
(5) SLATE	(11) ROSE
(6) WHITE	(12) AQUA

LEGEND

C = CAP AND SEAL
 X = FUSION SPLICE INDIVIDUAL FIBER
 O = EXISTING SPLICE

BUFFER TUBE = EXPRESS ENTIRE BUFFER TUBE
 SPLICE = SPLICE ENTIRE BUFFER TUBE COLOR TO COLOR

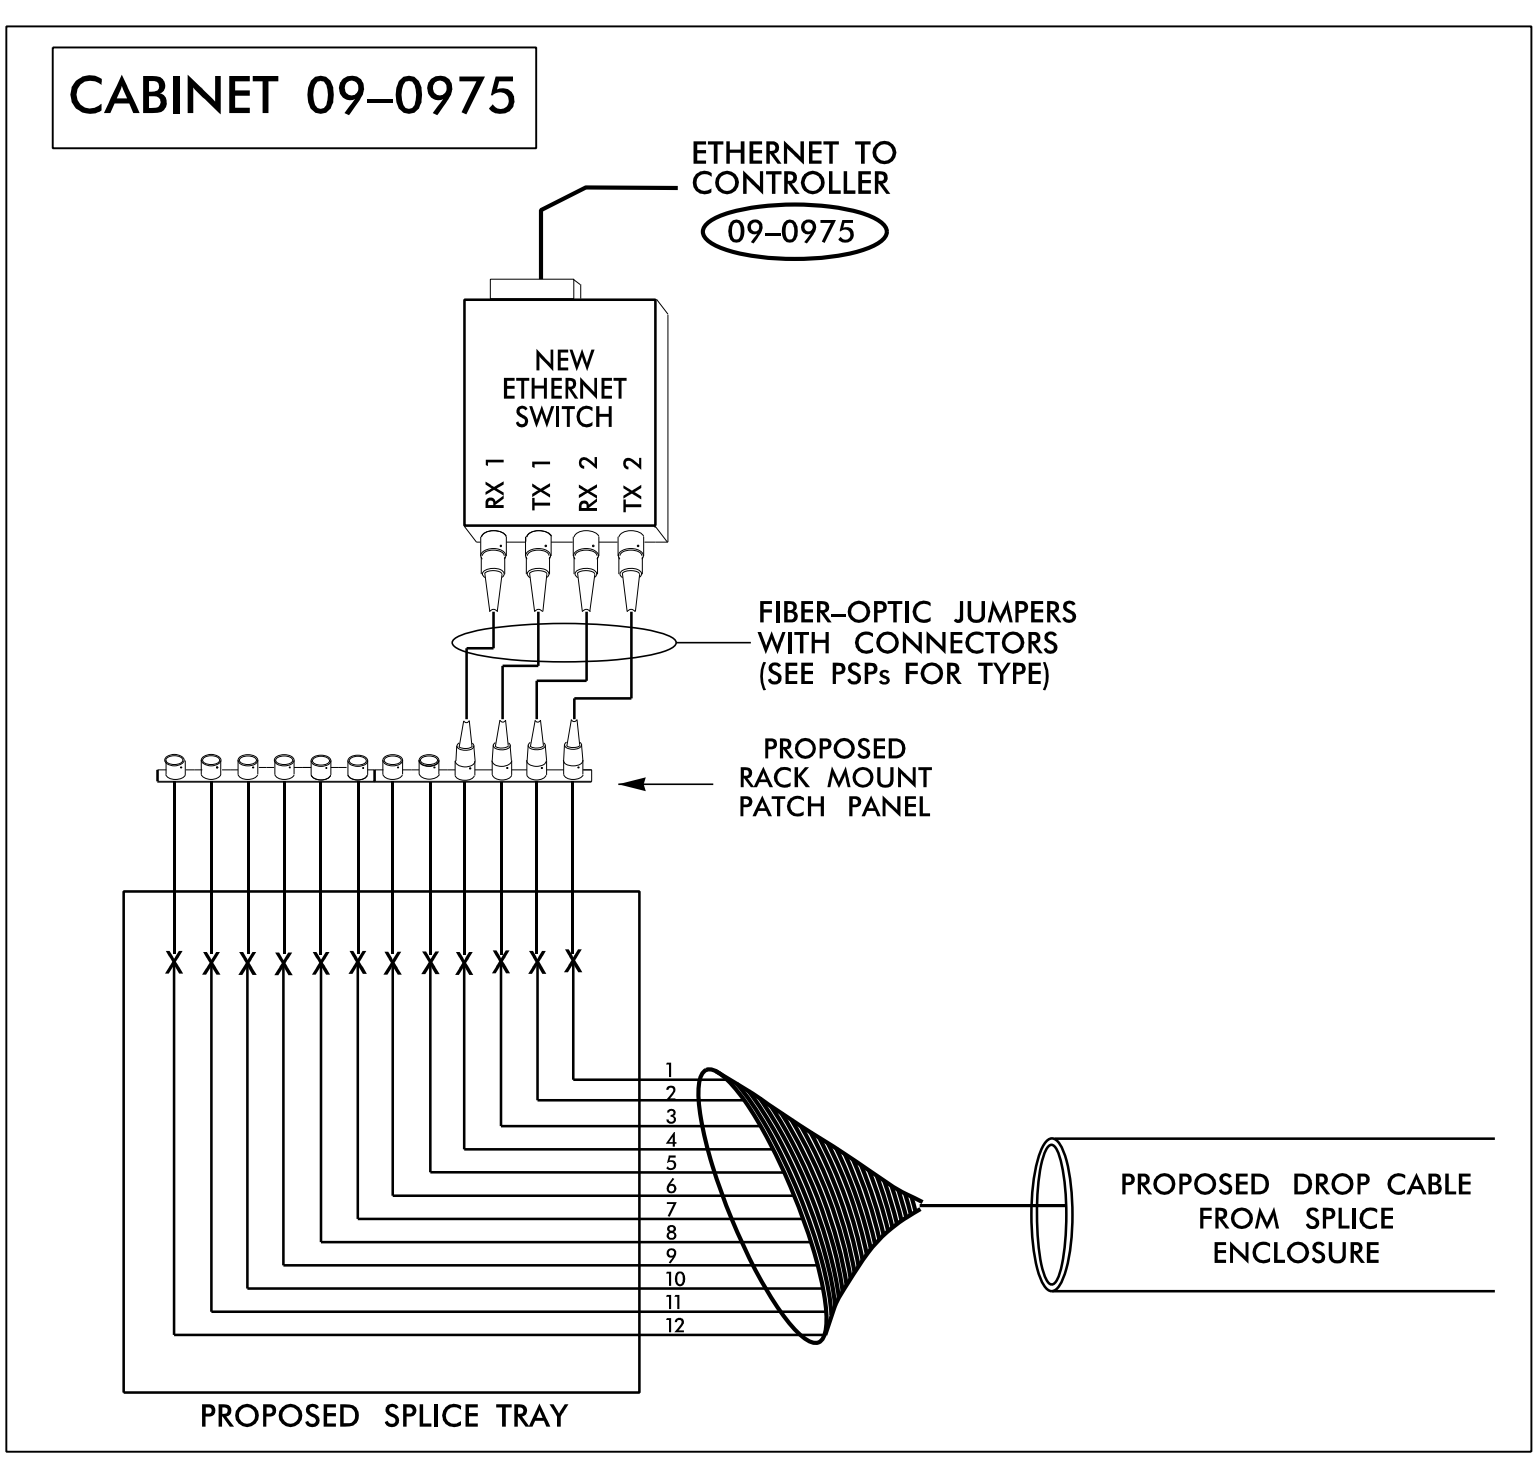

NOTES:

1. FIBER INTERCONNECT CENTER RACKS ARE SCHEMATIC ONLY, ACTUAL EQUIPMENT FORM MAY VARY.
2. UNUSED FIBERS LEFT COILED AND STORED IN SPLICE TRAY.
3. UNUSED BUFFER TUBES LEFT COILED AND STORED IN SPLICE TRAY.
4. ETHERNET SWITCH TERMINATION CONFIGURATIONS ARE GENERIC. CONTRACTOR IS RESPONSIBLE FOR DETERMINING /ENSURING PROPER TERMINATION.
5. INCLUDE ON THE COVER OF EACH SPLICE TRAY THE FOLLOWING:
 (1) SPLICE
 (2) DATE
 (3) COMPANY NAME
 (4) NAME OF INDIVIDUAL PERFORMING THE SPLICING

PRIOR TO INSTALLING THE COVER ON THE SPLICE TRAY, TAKE A DIGITAL PHOTOGRAPH SHOWING THE SPLICE TRAY AND INFORMATION SHOWN ABOVE (1-4) AND SUBMIT PHOTOGRAPH ALONG WITH OTRD TEST RESULTS TO THE ENGINEER.

**DOCUMENT NOT CONSIDERED FINAL
UNLESS ALL SIGNATURES COMPLETED**

SPLICE DETAILS

Division 09 Forsyth County Winston-Salem/
Walkertown

PLAN DATE: February 2024 REVIEWED BY: Porter Erickson-Jones

PREPARED BY: Haylee Townsend REVIEWED BY:

REVISIONS	INIT.	DATE

SCALE: N/A

SEAL: PORTER JONES, ENGINEER, SEAL 056142

DocuSigned by: Porter Jones, 2/12/2024

CADD Filename:

RK&K

P: (919) 878-9560
 8801 Six Forks Road, Forum 1, Suite 700
 Raleigh, North Carolina 27615-3960
 NC License No. F-0112
 www.rkk.com

Engineers | Construction Managers | Planners | Scientists
 Responsive People | Creative Solutions

Prepared for the Offices of:

750 N. Greenfield Pkwy., Garner, NC 27529

2/12/2024 R:\Projects\09-0975\09-0975_SCP-SCP-11.dgn