
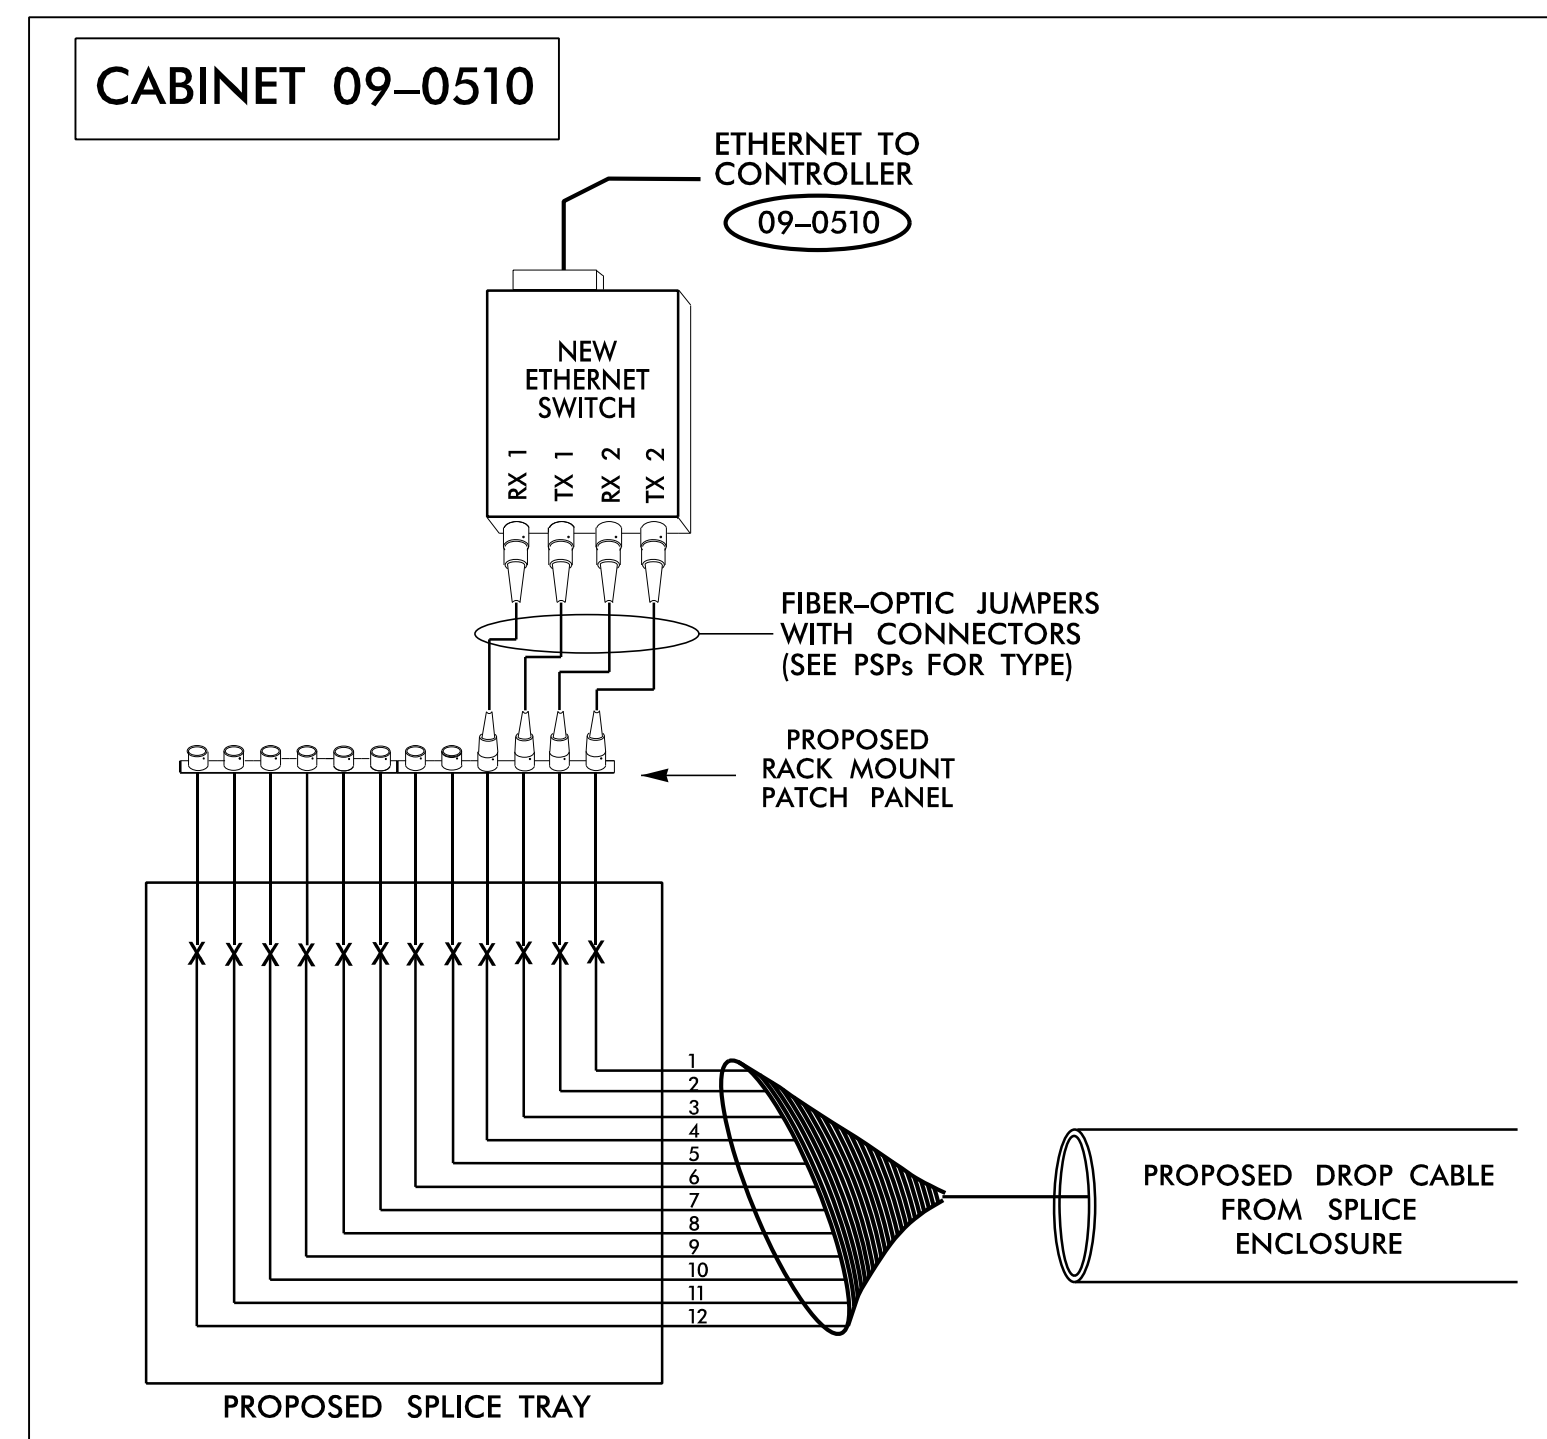


FIBER OPTIC CABLE

SPLICE ENCLOSURE
FOR SIGNAL INVENTORY #09-0510
SHEET SCP 14

COLOR CODE TIA/EIA 598-A		LEGEND	
(1) BLUE	(7) RED	C = CAP AND SEAL	
(2) ORANGE	(8) BLACK	X = FUSION SPLICE INDIVIDUAL FIBER	
(3) GREEN	(9) YELLOW	O = EXISTING SPLICE	
(4) BROWN	(10) VIOLET	BUFFER TUBE = EXPRESS ENTIRE BUFFER TUBE	
(5) SLATE	(11) ROSE	SPLICE = SPLICE ENTIRE BUFFER TUBE COLOR TO COLOR	
(6) WHITE	(12) AQUA		


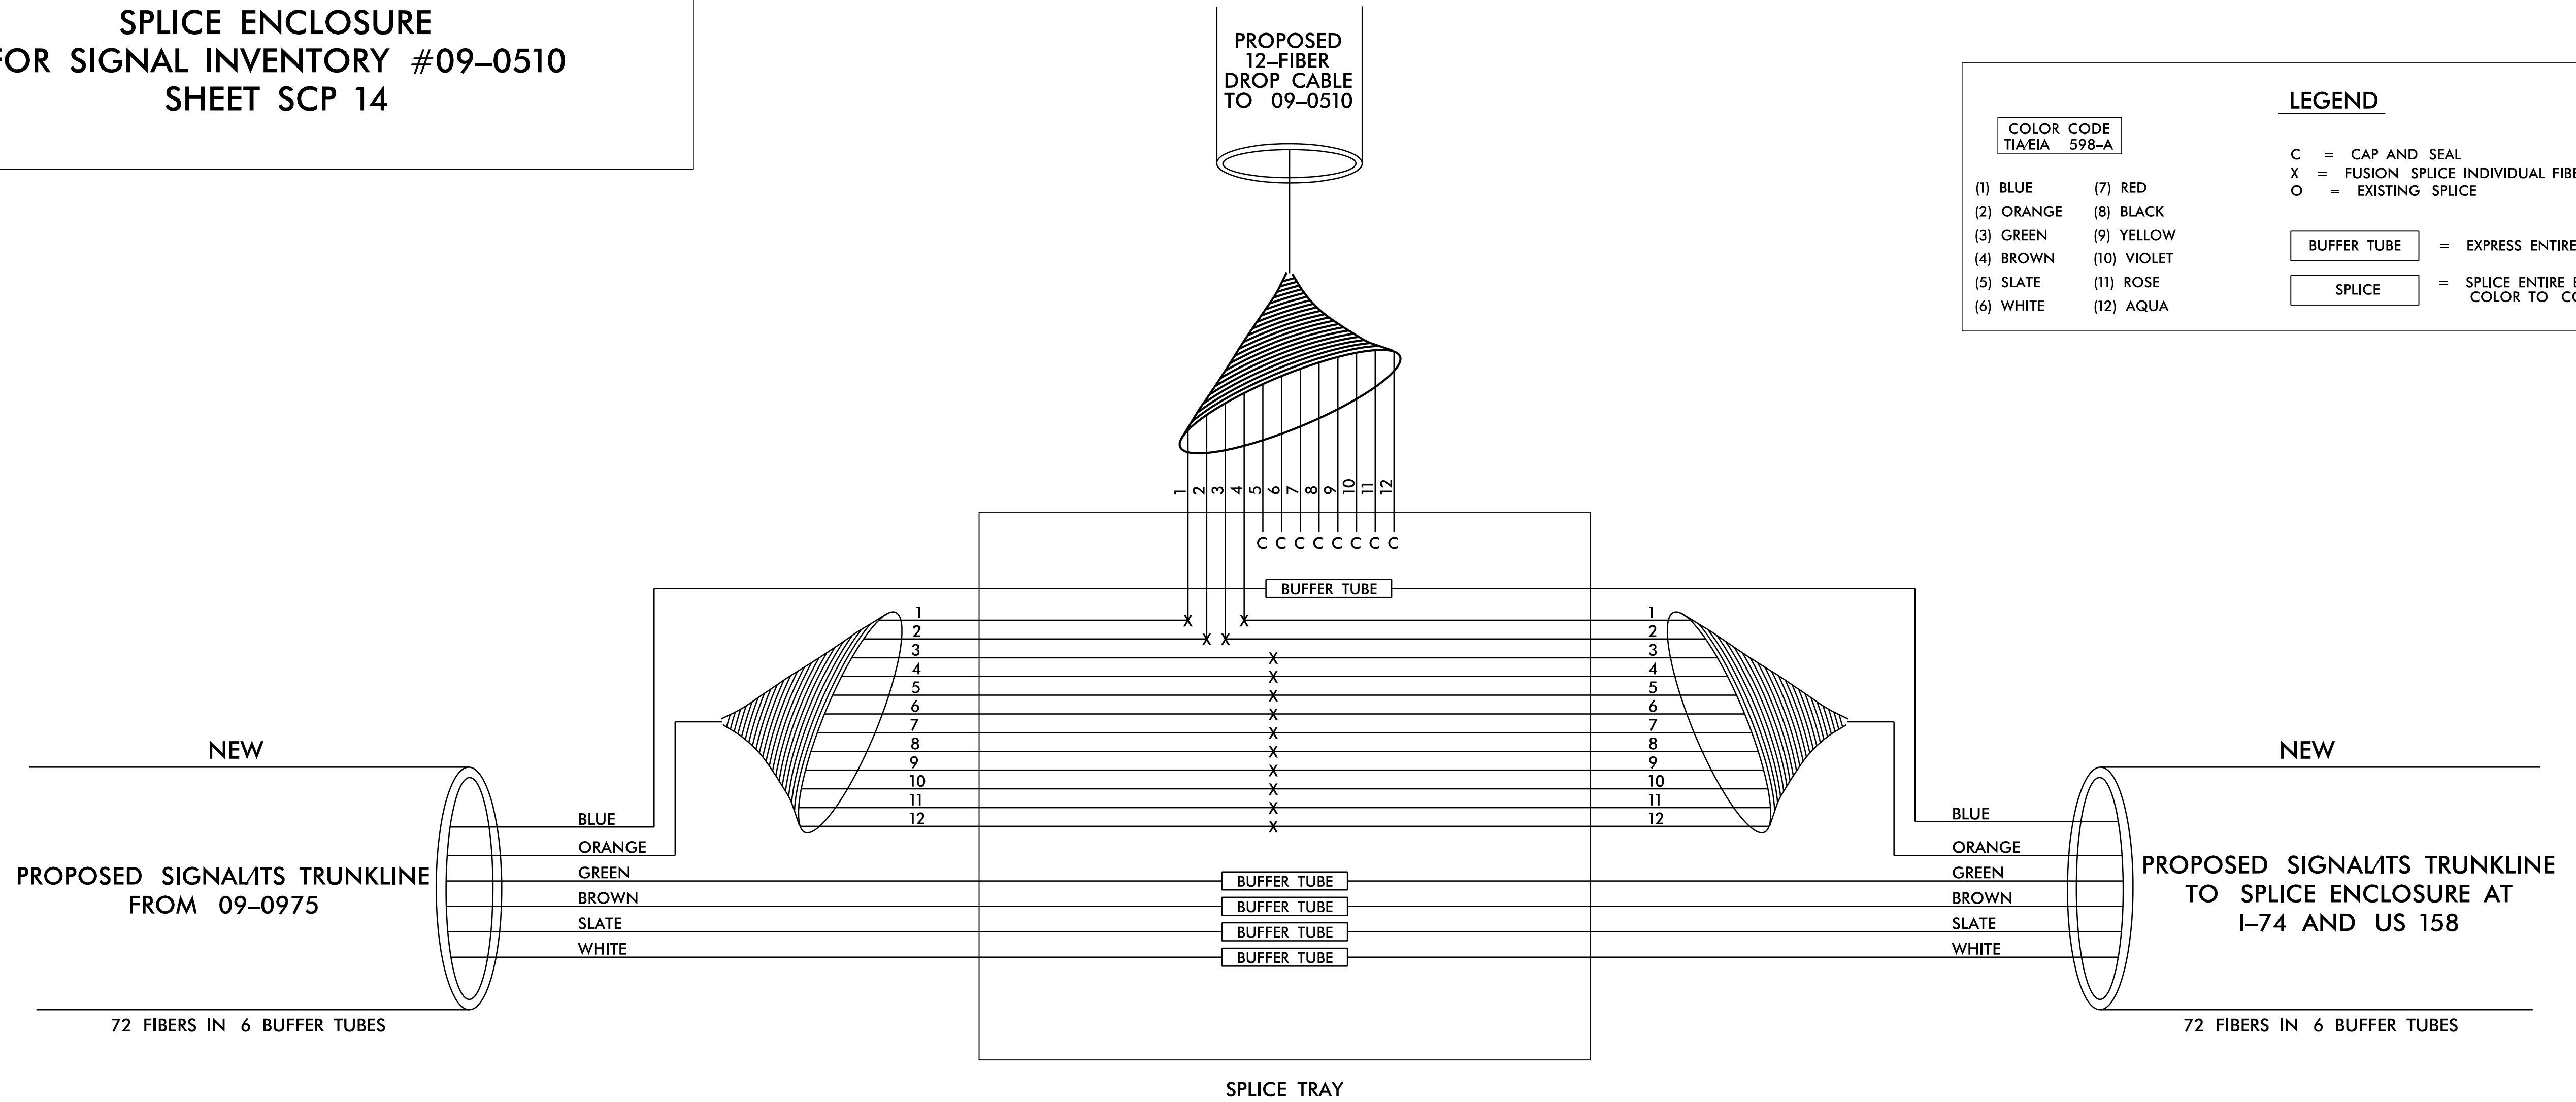


NOTES:

1. FIBER INTERCONNECT CENTER RACKS ARE SCHEMATIC ONLY, ACTUAL EQUIPMENT FORM MAY VARY.
 2. UNUSED FIBERS LEFT COILED AND STORED IN SPLICE TRAY.
 3. UNUSED BUFFER TUBES LEFT COILED AND STORED IN SPLICE TRAY.
 4. ETHERNET SWITCH TERMINATION CONFIGURATIONS ARE GENERIC. CONTRACTOR IS RESPONSIBLE FOR DETERMINING /ENSURING PROPER TERMINATION.
 5. INCLUDE ON THE COVER OF EACH SPLICE TRAY THE FOLLOWING:
(1) SPLICE
(2) DATE
(3) COMPANY NAME
(4) NAME OF INDIVIDUAL PERFORMING THE SPLICING
- PRIOR TO INSTALLING THE COVER ON THE SPLICE TRAY, TAKE A DIGITAL PHOTOGRAPH SHOWING THE SPLICE TRAY AND INFORMATION SHOWN ABOVE (1-4) AND SUBMIT PHOTOGRAPH ALONG WITH OTDR TEST RESULTS TO THE ENGINEER.

**DOCUMENT NOT CONSIDERED FINAL
UNLESS ALL SIGNATURES COMPLETED**

RK&K
P: (919) 878-9560
8801 Six Forks Road, Forum 1, Suite 700
Raleigh, North Carolina 27615-3960
NC License No. F-0112
www.rkk.com
Responsive People | Creative Solutions

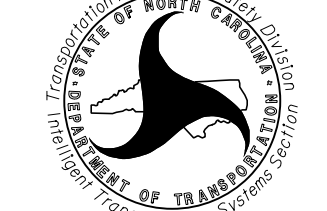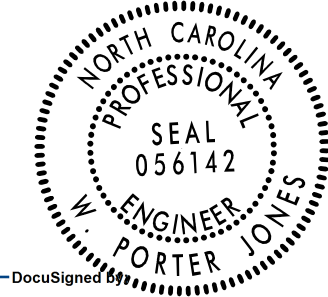Prepared for the Offices of:  750 N. Greenfield Pkwy., Garner, NC 27529		SPLICE DETAILS		SEAL 	
Division 09 Forsyth County Winston-Salem/ Walkertown		PLAN DATE: February 2024 REVIEWED BY: Porter Erickson-Jones		PREPARED BY: Haylee Townsend REVIEWED BY:	
SCALE N/A		REVISIONS		INIT. DATE	
				Porter Jones 2/12/2024 SIGNATURE DATE	

2/12/2024 R:\Projects\cns\gn\09-0510\09-0510\09-0510_SCP_14.dgn