


6/23/16



PROJ. REFERENCE NO.  
R-2577A


SHEET NO.  
X-81

150 140 130 120 110 100 90 80 70 60 50 40 30 20 10 0 10 20 30 40 50 60 70 80 90 100 110 120 130 140 150

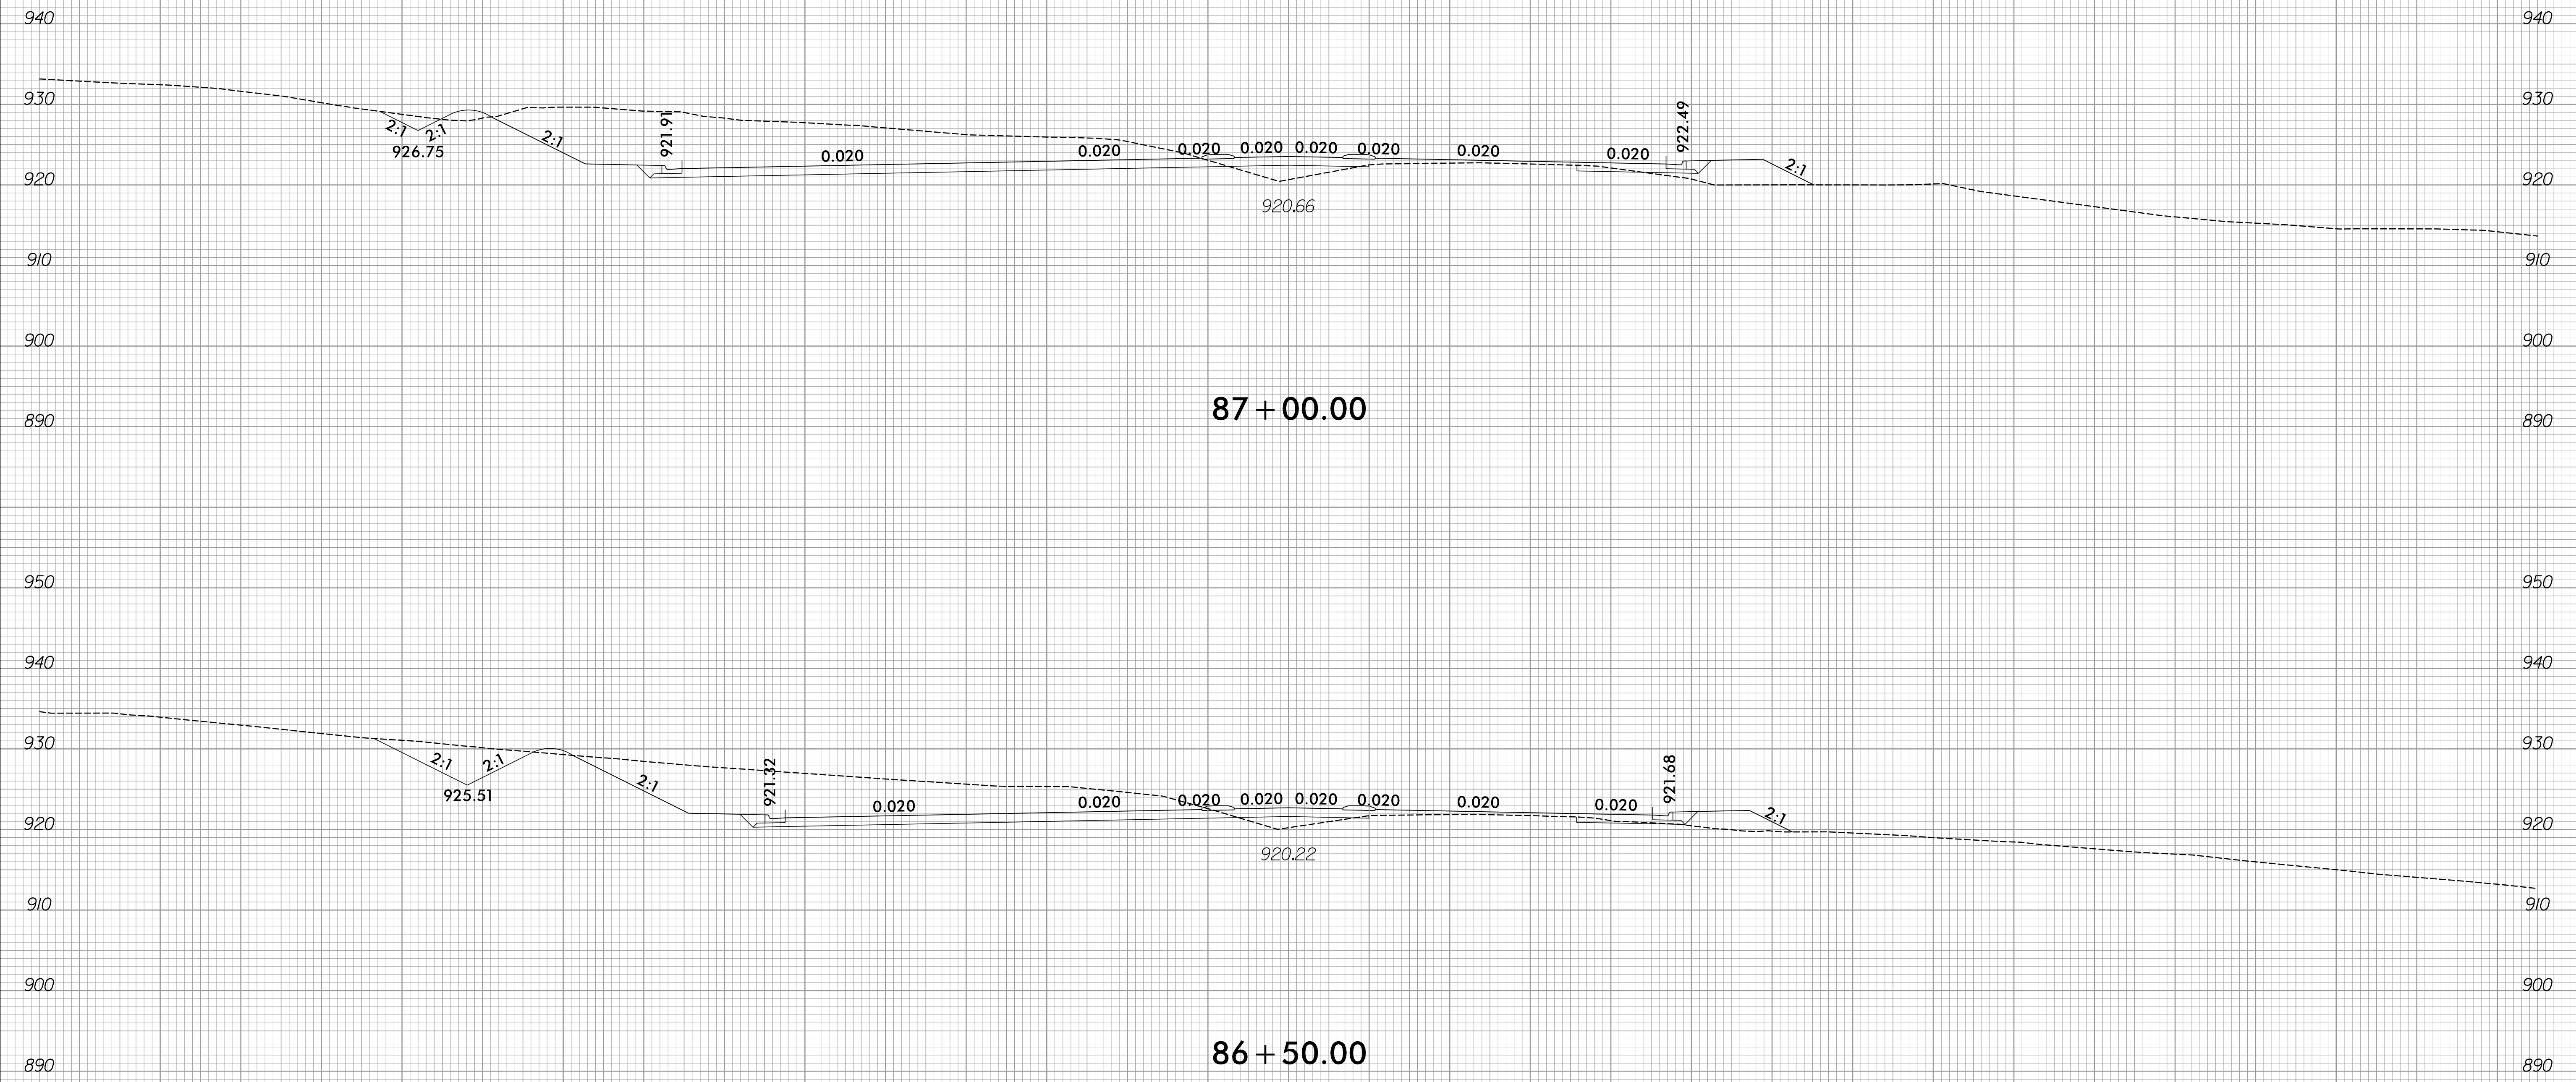

87 + 00.00

86 + 50.00

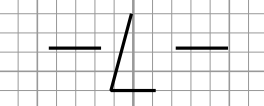

12/2/2023  
R:\Roadway\XSC\R-2577A\_Rdy\_xp1.dgn  
amc@pfs.com