


6/23/16




PROJ. REFERENCE NO. R-2577A	SHEET NO. X-248
--------------------------------	--------------------

150 140 130 120 110 100 90 80 70 60 50 40 30 20 10 0 10 20 30 40 50 60 70 80 90 100 110 120 130 140 150

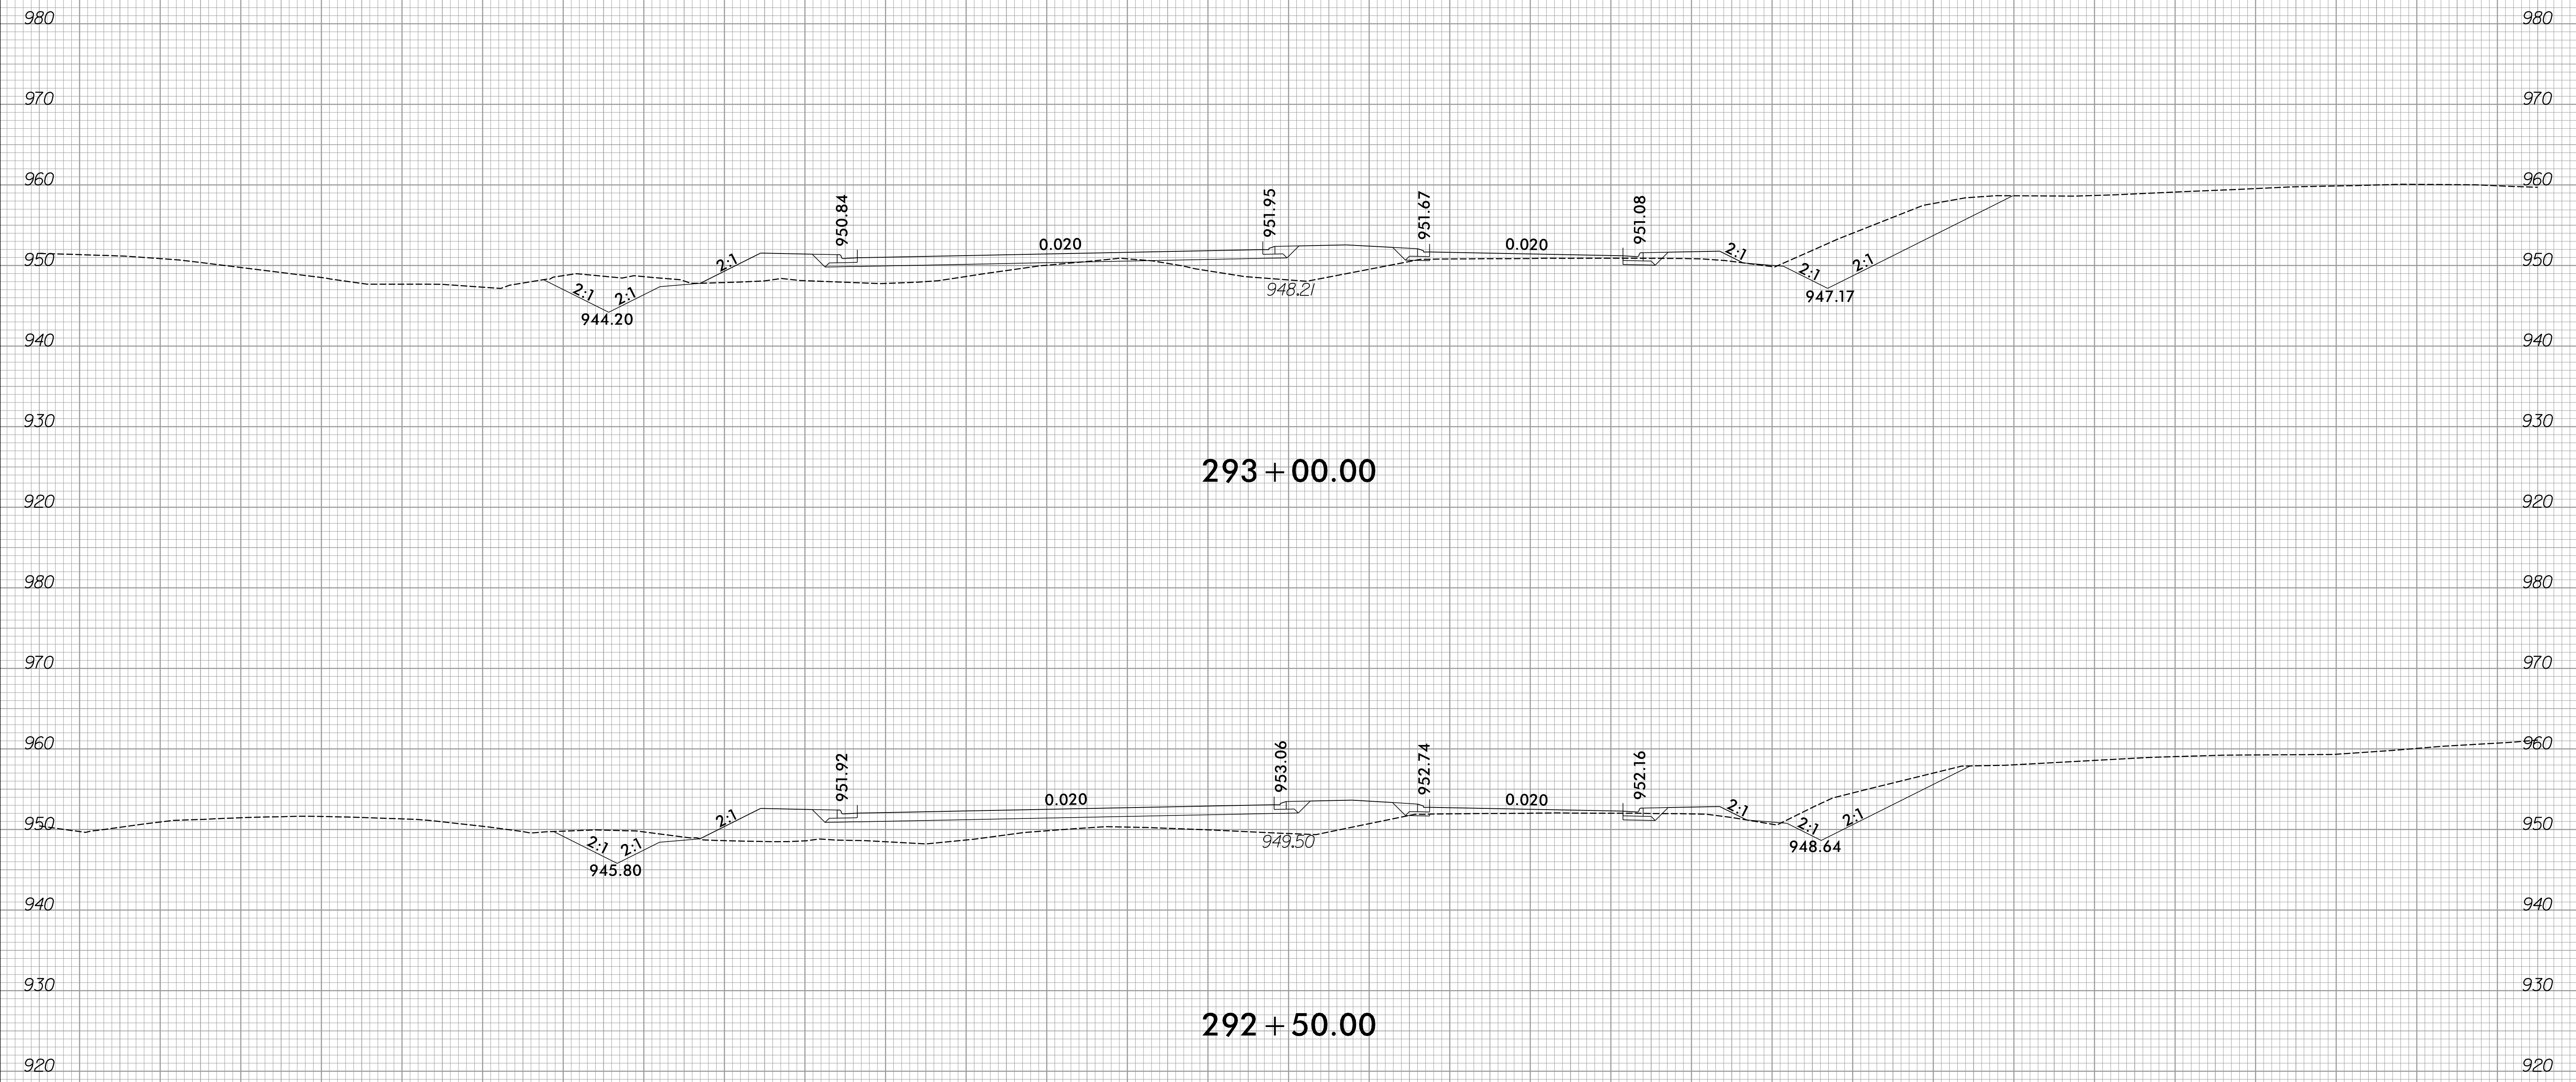

293 + 00.00

292 + 50.00

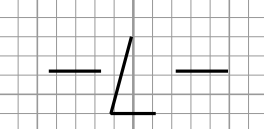

12/20/2023 R:\Roadway\XSC\R-2577A\_Rdu\_xp1.L\_PART2.dgn