


## NATIVE CONTAINERIZED TREE PLANTING DETAIL

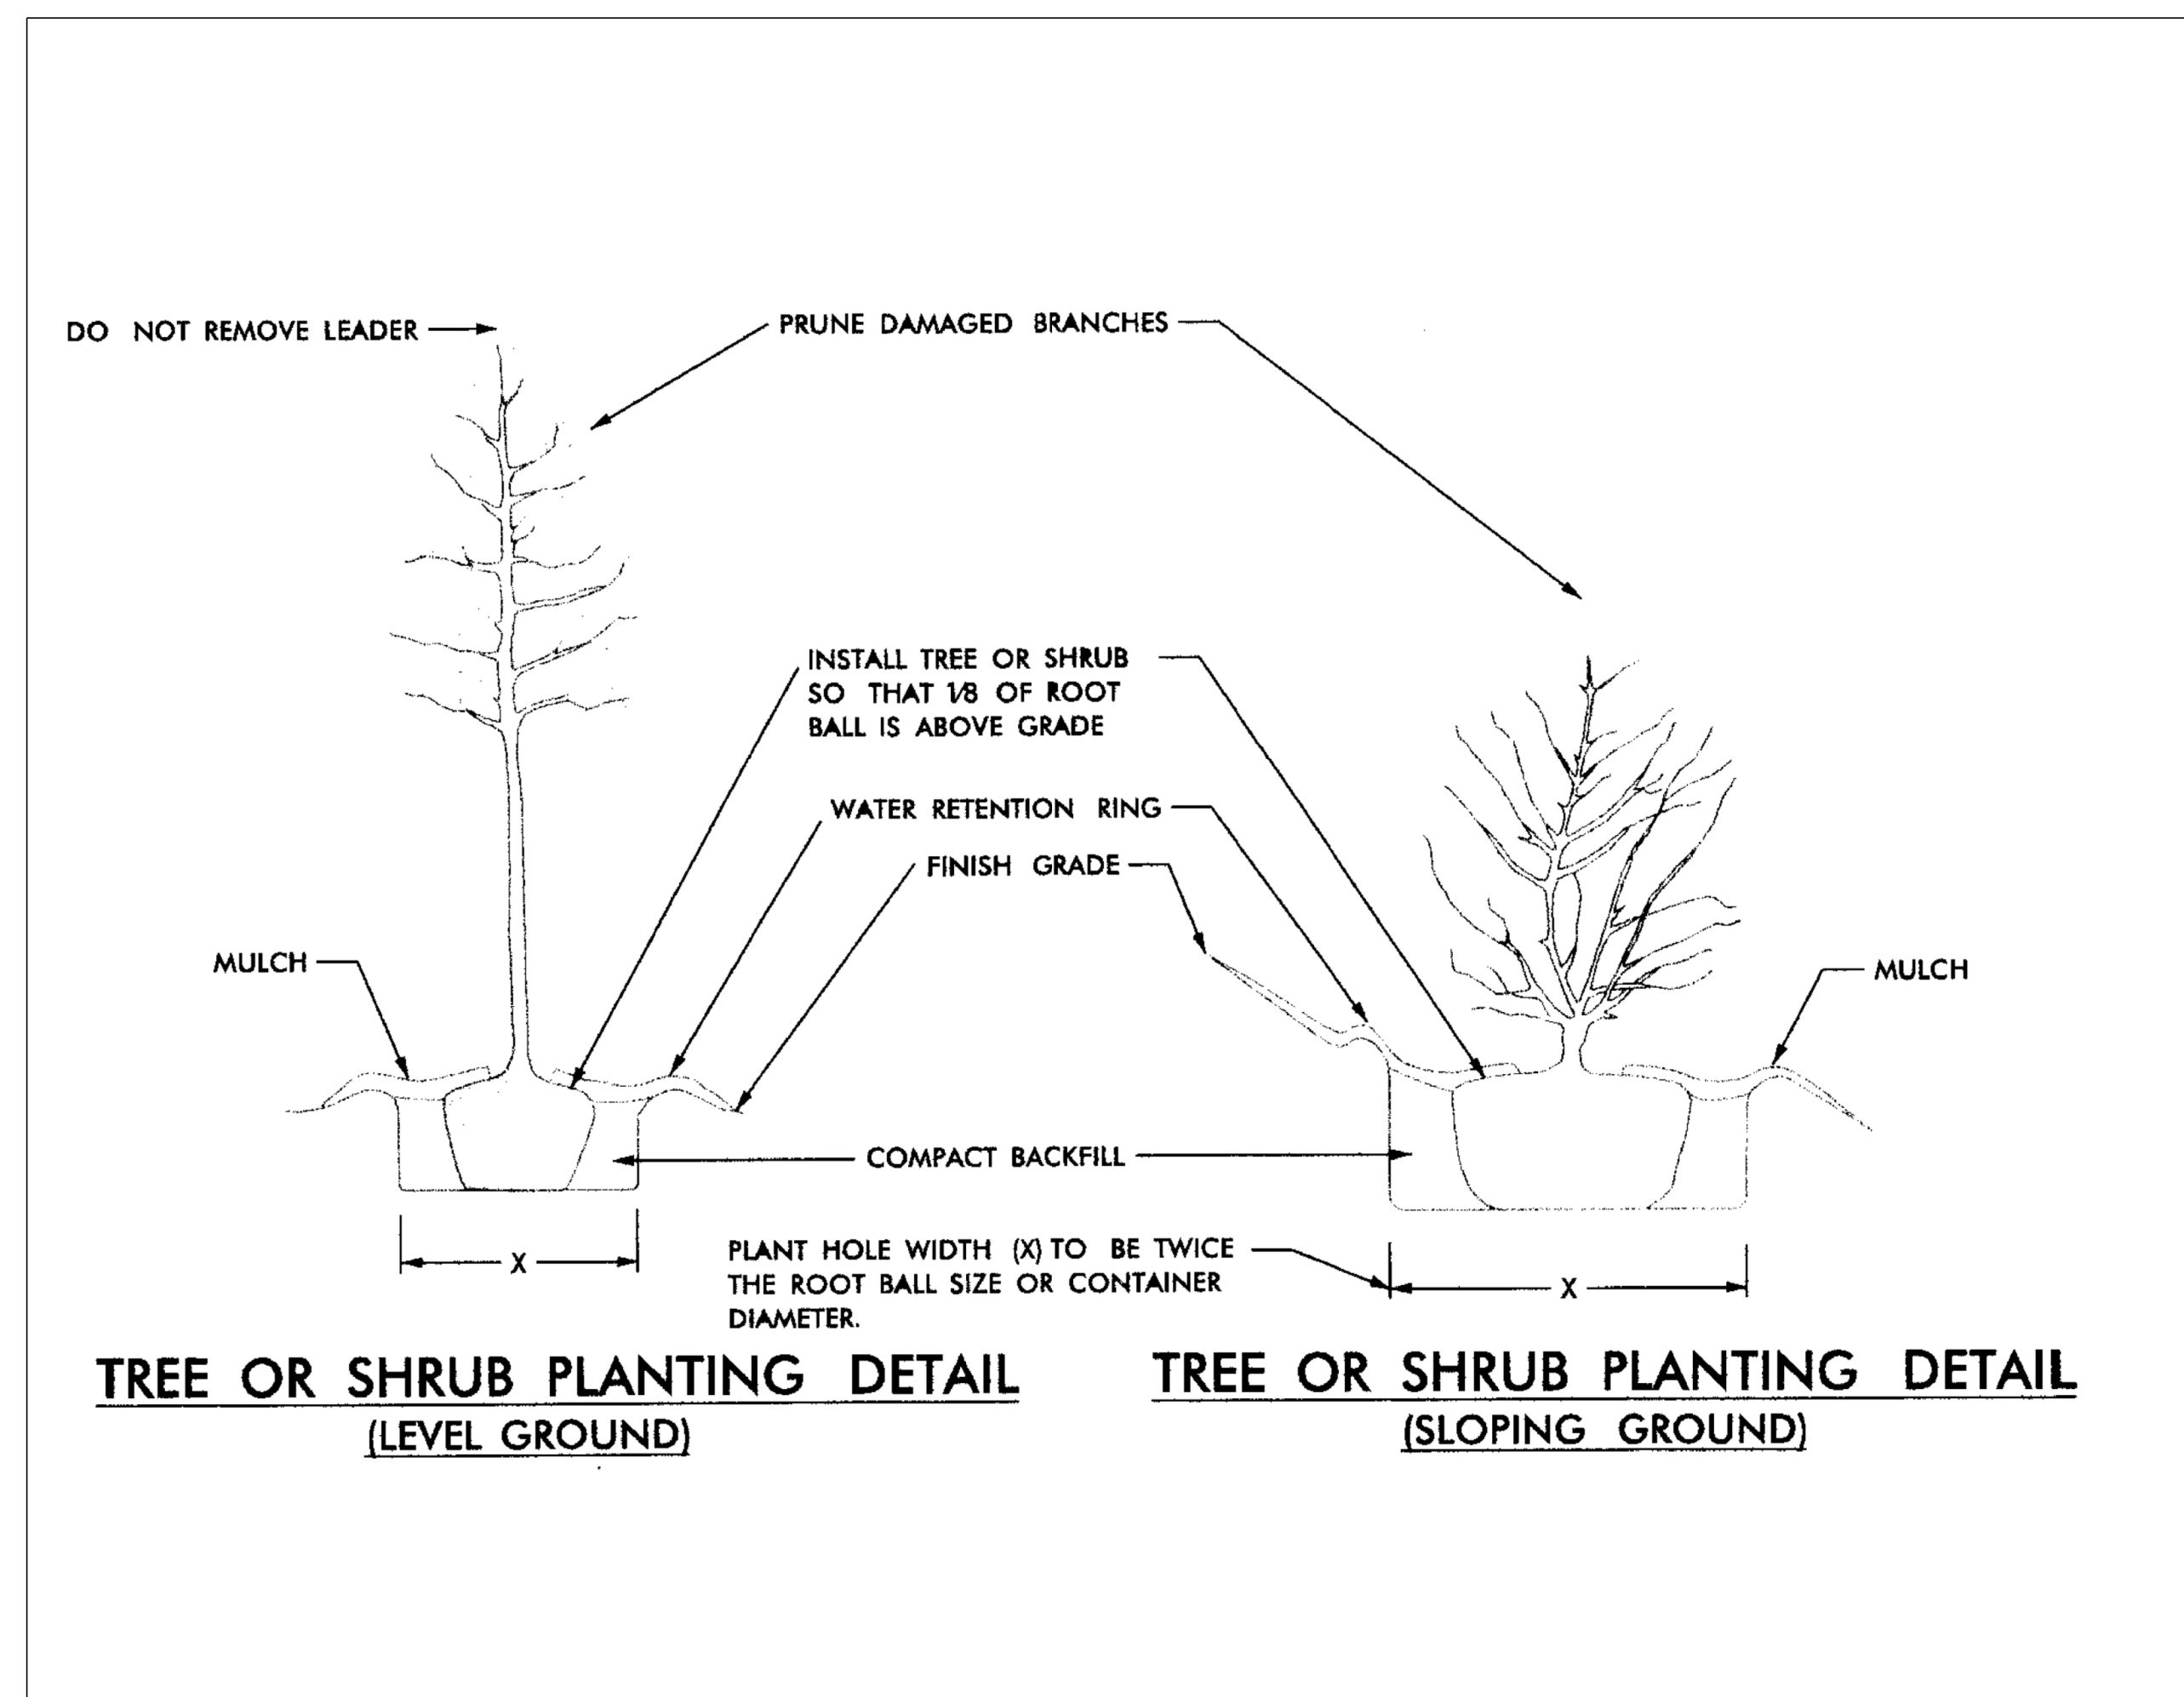

## REFORESTATION

- TREE REFORESTATION SHALL BE PLANTED 6 FT. TO 10 FT. ON CENTER, RANDOM SPACING, AVERAGING 8 FT. ON CENTER, APPROXIMATELY 680 PLANTS PER ACRE.
- THE CONTRACTOR SHALL SUPPLY AND INSTALL A 14-14-14 (30% N) SLOW RELEASE, COATED FERTILIZER IN EACH PLANT HOLE. THE RATE SHALL BE FOUR OUNCES (4OZ) OF 14-14-14 (30% N) COATED SLOW RELEASE FERTILIZER PER PLANT AND SHALL BE PLACED IN THE TRANSPLANT HOLE PRIOR TO PLACING THE PLANT MATERIAL.

### REFORESTATION

MIXTURE, TYPE, SIZE, AND FURNISH SHALL CONFORM TO THE FOLLOWING:


25% QUERCUS PAGODA	CHERRYBARK OAK	12 in - 18 in BR
25% BETULA NIGRA	RIVER BIRCH	12 in - 18 in BR
25% QUERCUS PHELLOS	WILLOW OAK	12 in - 18 in BR
25% PLATANUS OCCIDENTALIS	SYCAMORE	12 in - 18 in BR

- SEE PLAN SHEETS RF-2 AND RF-3 FOR NATIVE TREE PLANTING SITES

## REFORESTATION DETAIL SHEET

PROJECT REFERENCE NO. R-2577A	SHEET NO. RF-2
RW SHEET NO.	
ROADWAY DESIGN ENGINEER	HYDRAULICS ENGINEER
<b>DOCUMENT NOT CONSIDERED FINAL UNLESS ALL SIGNATURES COMPLETED</b>	


 NATIVE CONTAINERIZED TREE PLANTING

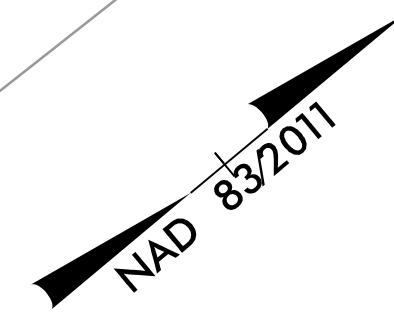

MATCHLINE  
-Y14- STA. 11+50  
SEE SHEET 14

MATCHLINE  
-L- STA. 138+50 SEE SHEET 14

MATCHLINE -L- STA. 151+00 SEE SHEET 16


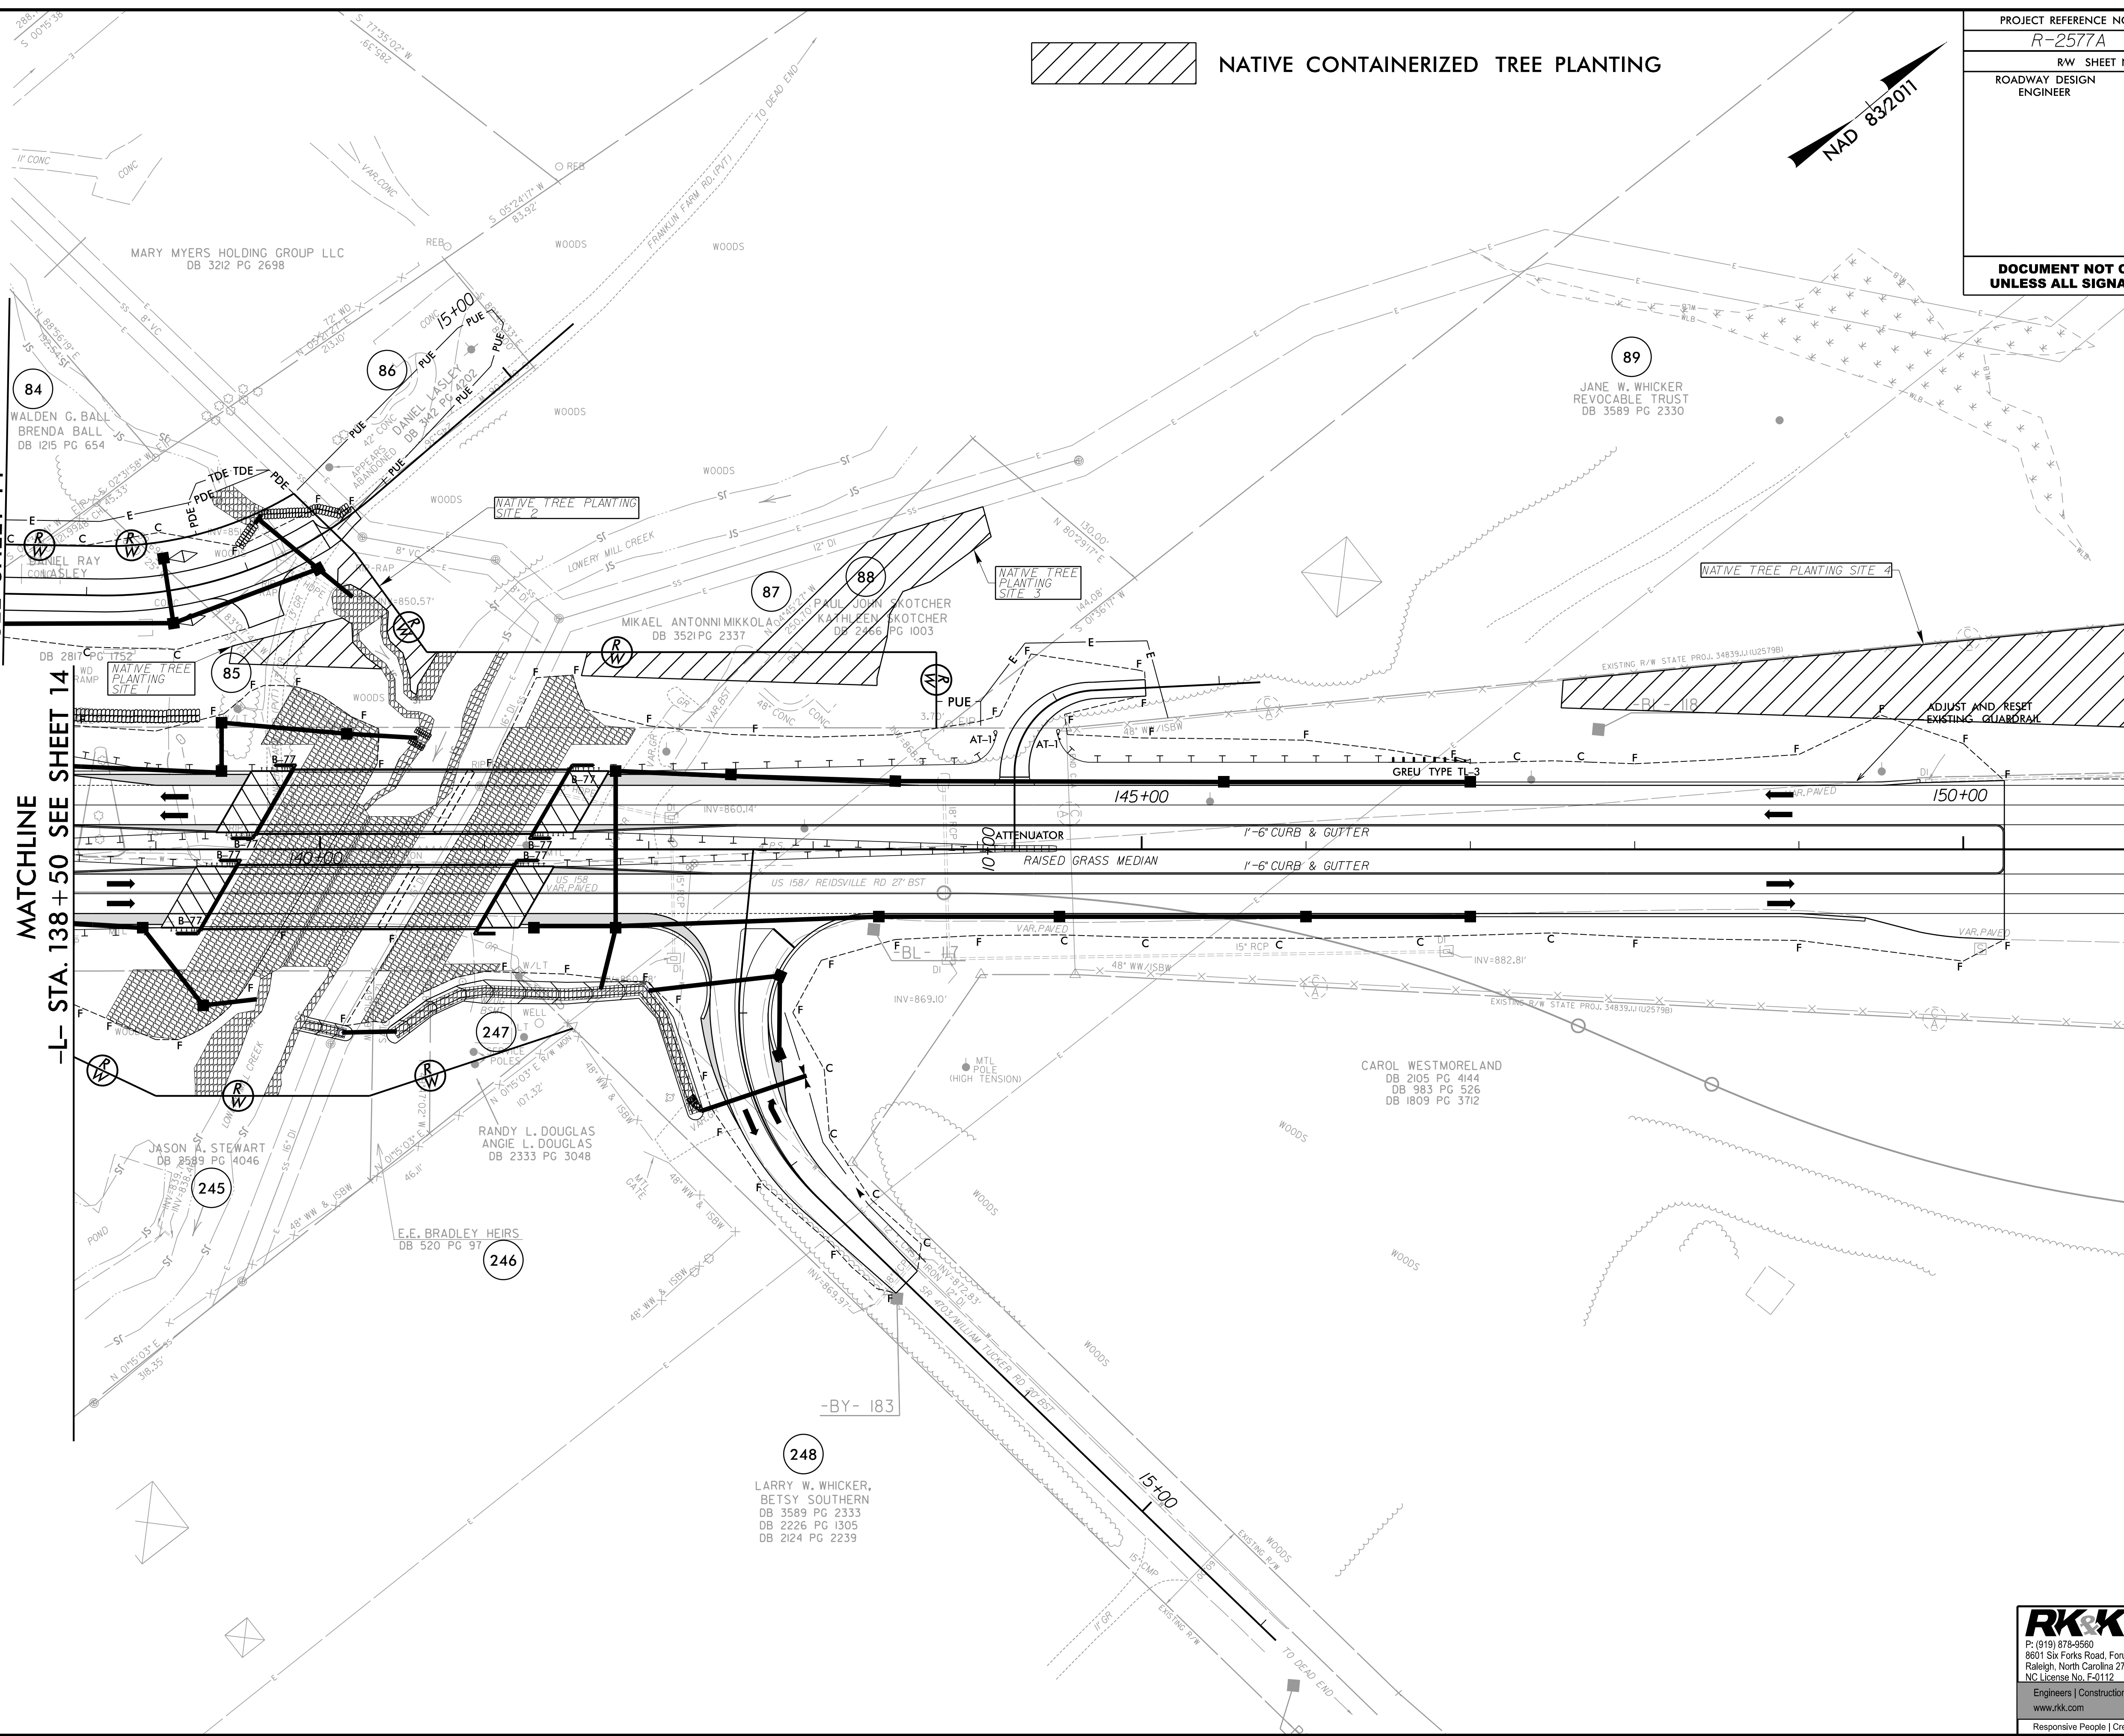


8/17/19  
C:\Users\jshelton\OneDrive\Documents\Projects\2577A\_Hyd\_EC\_RF-2.dgn

**RK&K**  
 P: (919) 378-9550  
 8601 Six Forks Road, Forum 1, Suite 700  
 Raleigh, North Carolina 27615-3960  
 NC License No. F-0112  
 Engineers | Construction Managers | Planners | Scientists  
 www.rk.com  
 Responsive People | Creative Solutions

PROJECT REFERENCE NO. <i>R-2577A</i>		SHEET NO. <i>RF-3</i>	
RW SHEET NO.		HYDRAULICS ENGINEER	
ROADWAY DESIGN ENGINEER			
<b>DOCUMENT NOT CONSIDERED FINAL UNLESS ALL SIGNATURES COMPLETED</b>			

 **NATIVE CONTAINERIZED TREE PLANTING**

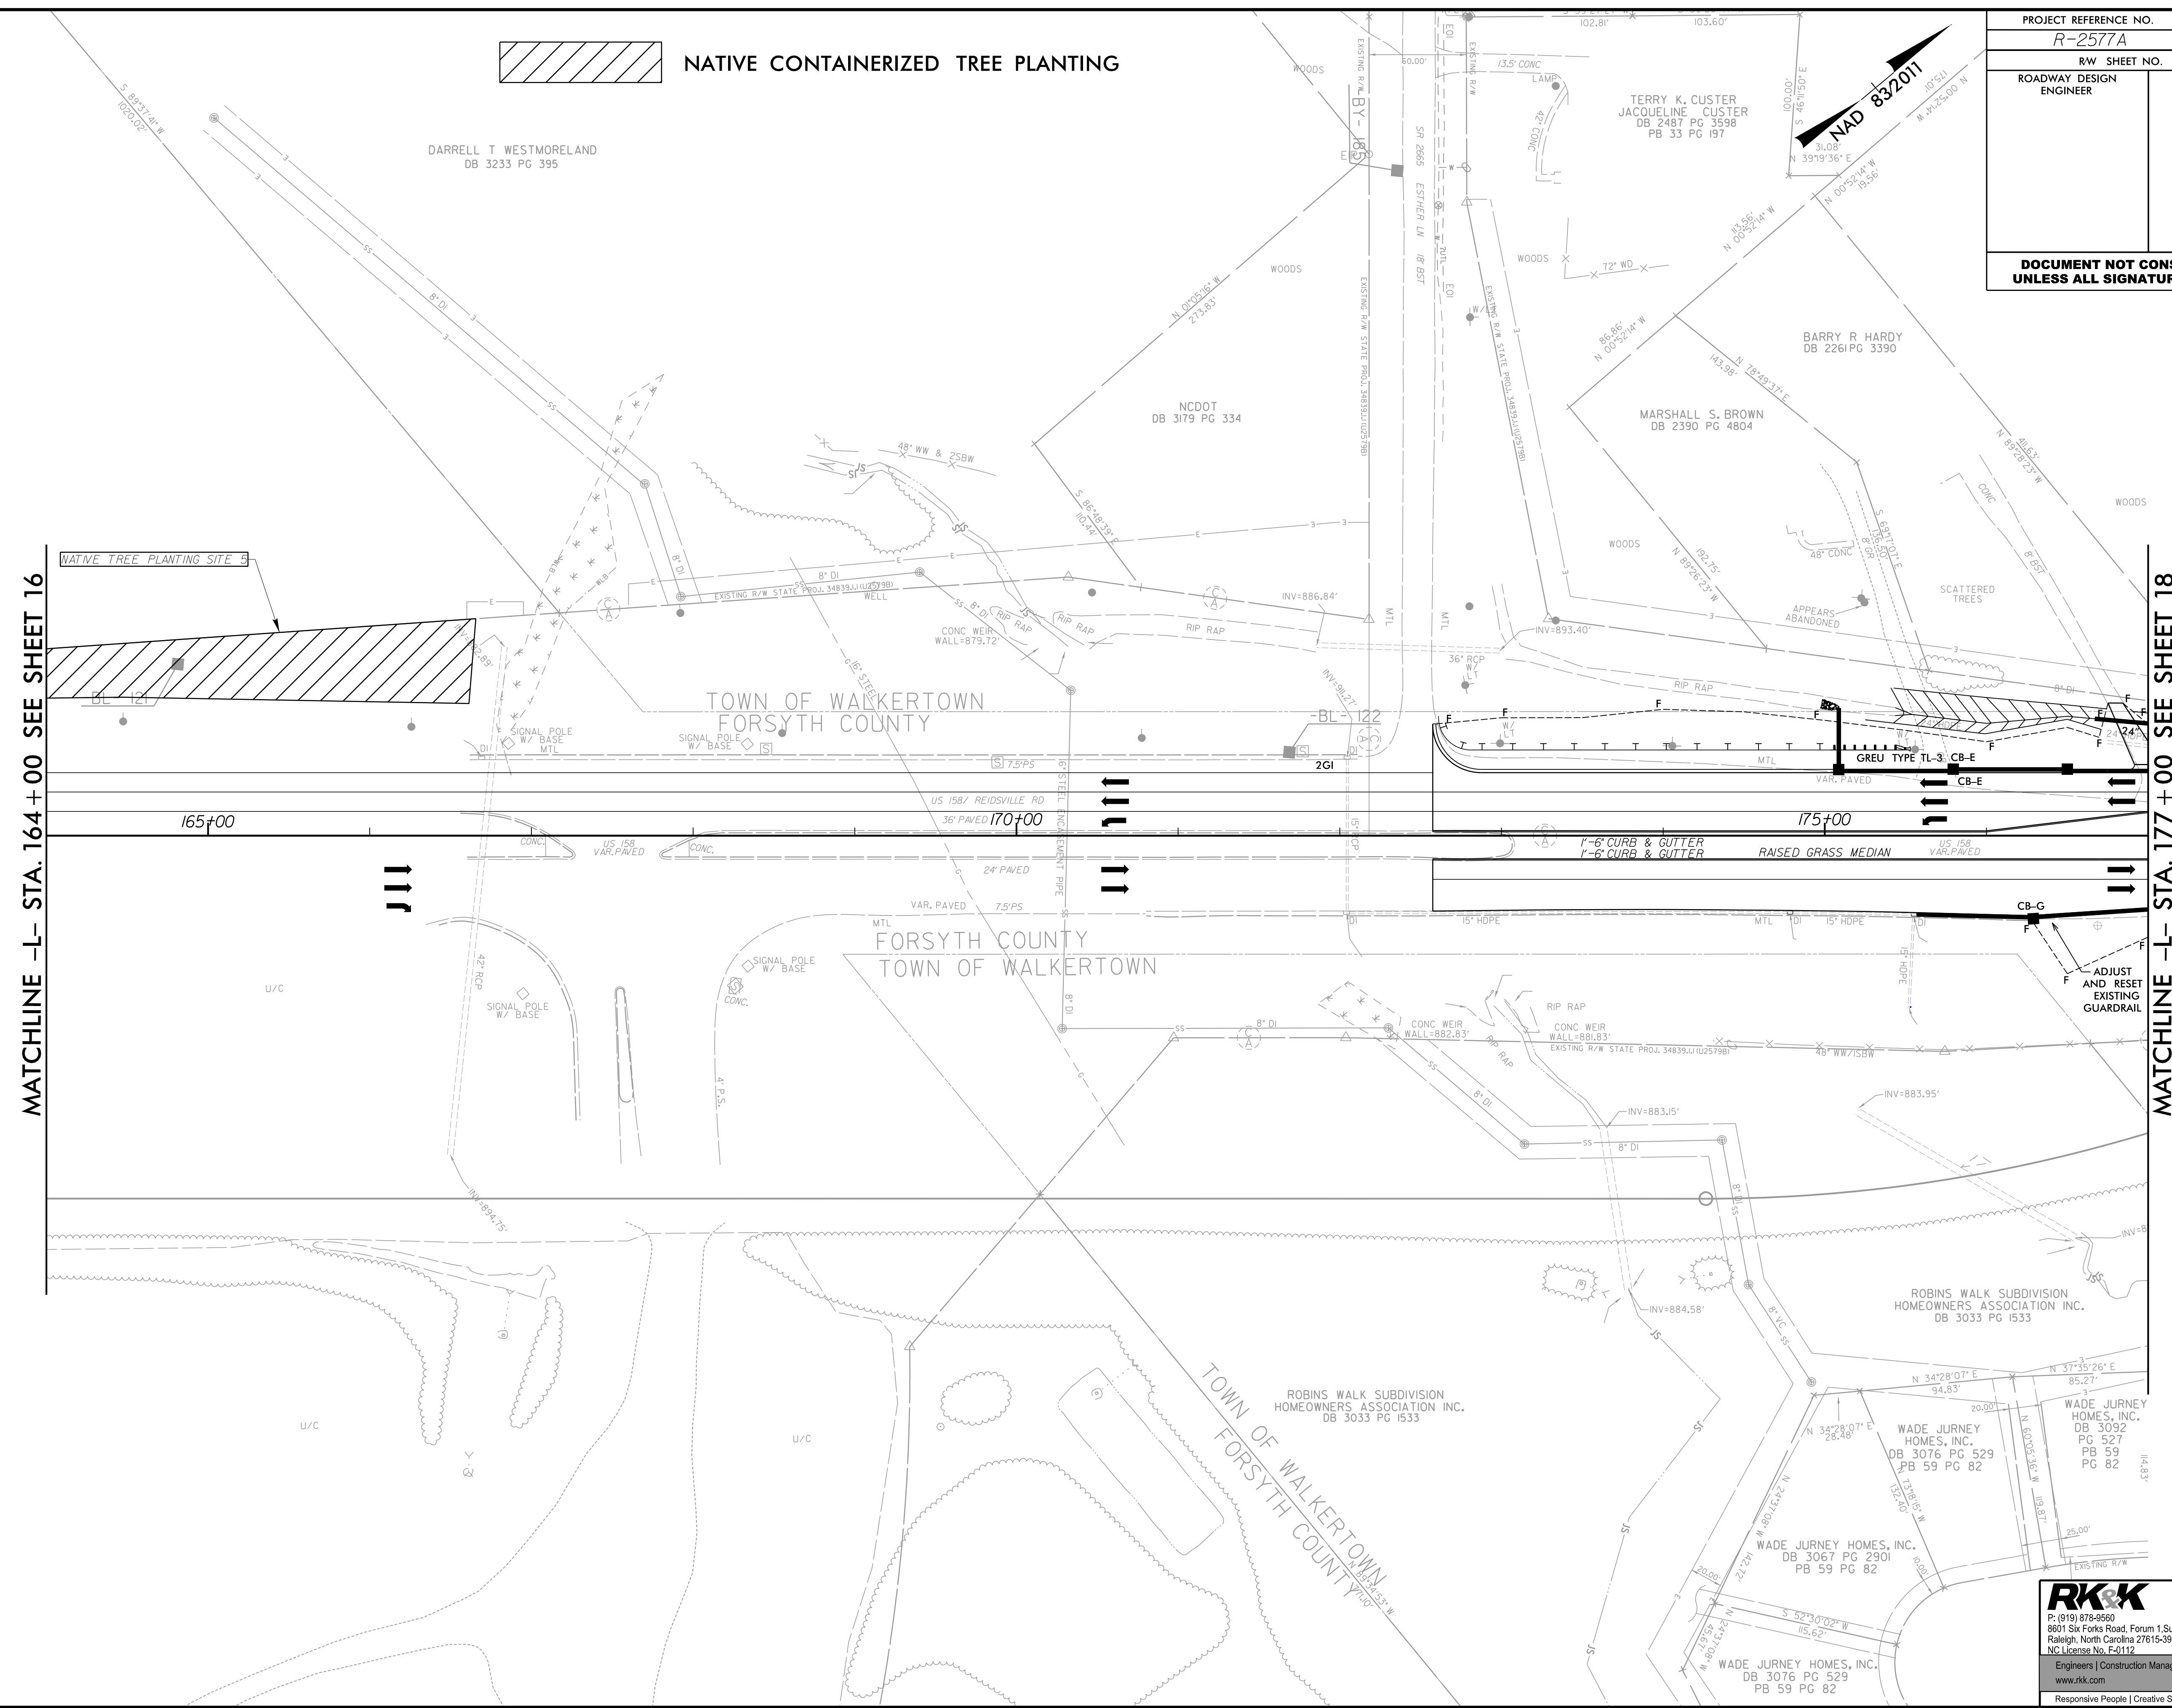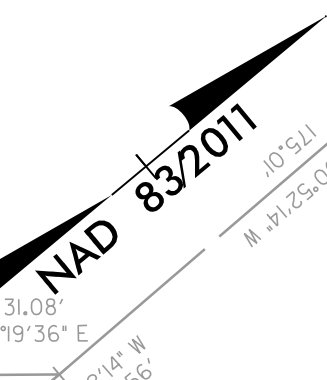

MATCHLINE -L- STA. 164+00 SEE SHEET 16

MATCHLINE -L- STA. 177+00 SEE SHEET 18

8/17/99  
I:\HW\2023\Projects\Roadway\Hydro\StationControl\NR-2577A\_Hyd\_EC\_RF-3.dgn

**RK&K**  
 P: (919) 378-9500  
 8601 Six Forks Road, Forum 1, Suite 700  
 Raleigh, North Carolina 27615-3960  
 NC License No. F-0112  
 Engineers | Construction Managers | Planners | Scientists  
 www.rk.com  
 Responsive People | Creative Solutions