
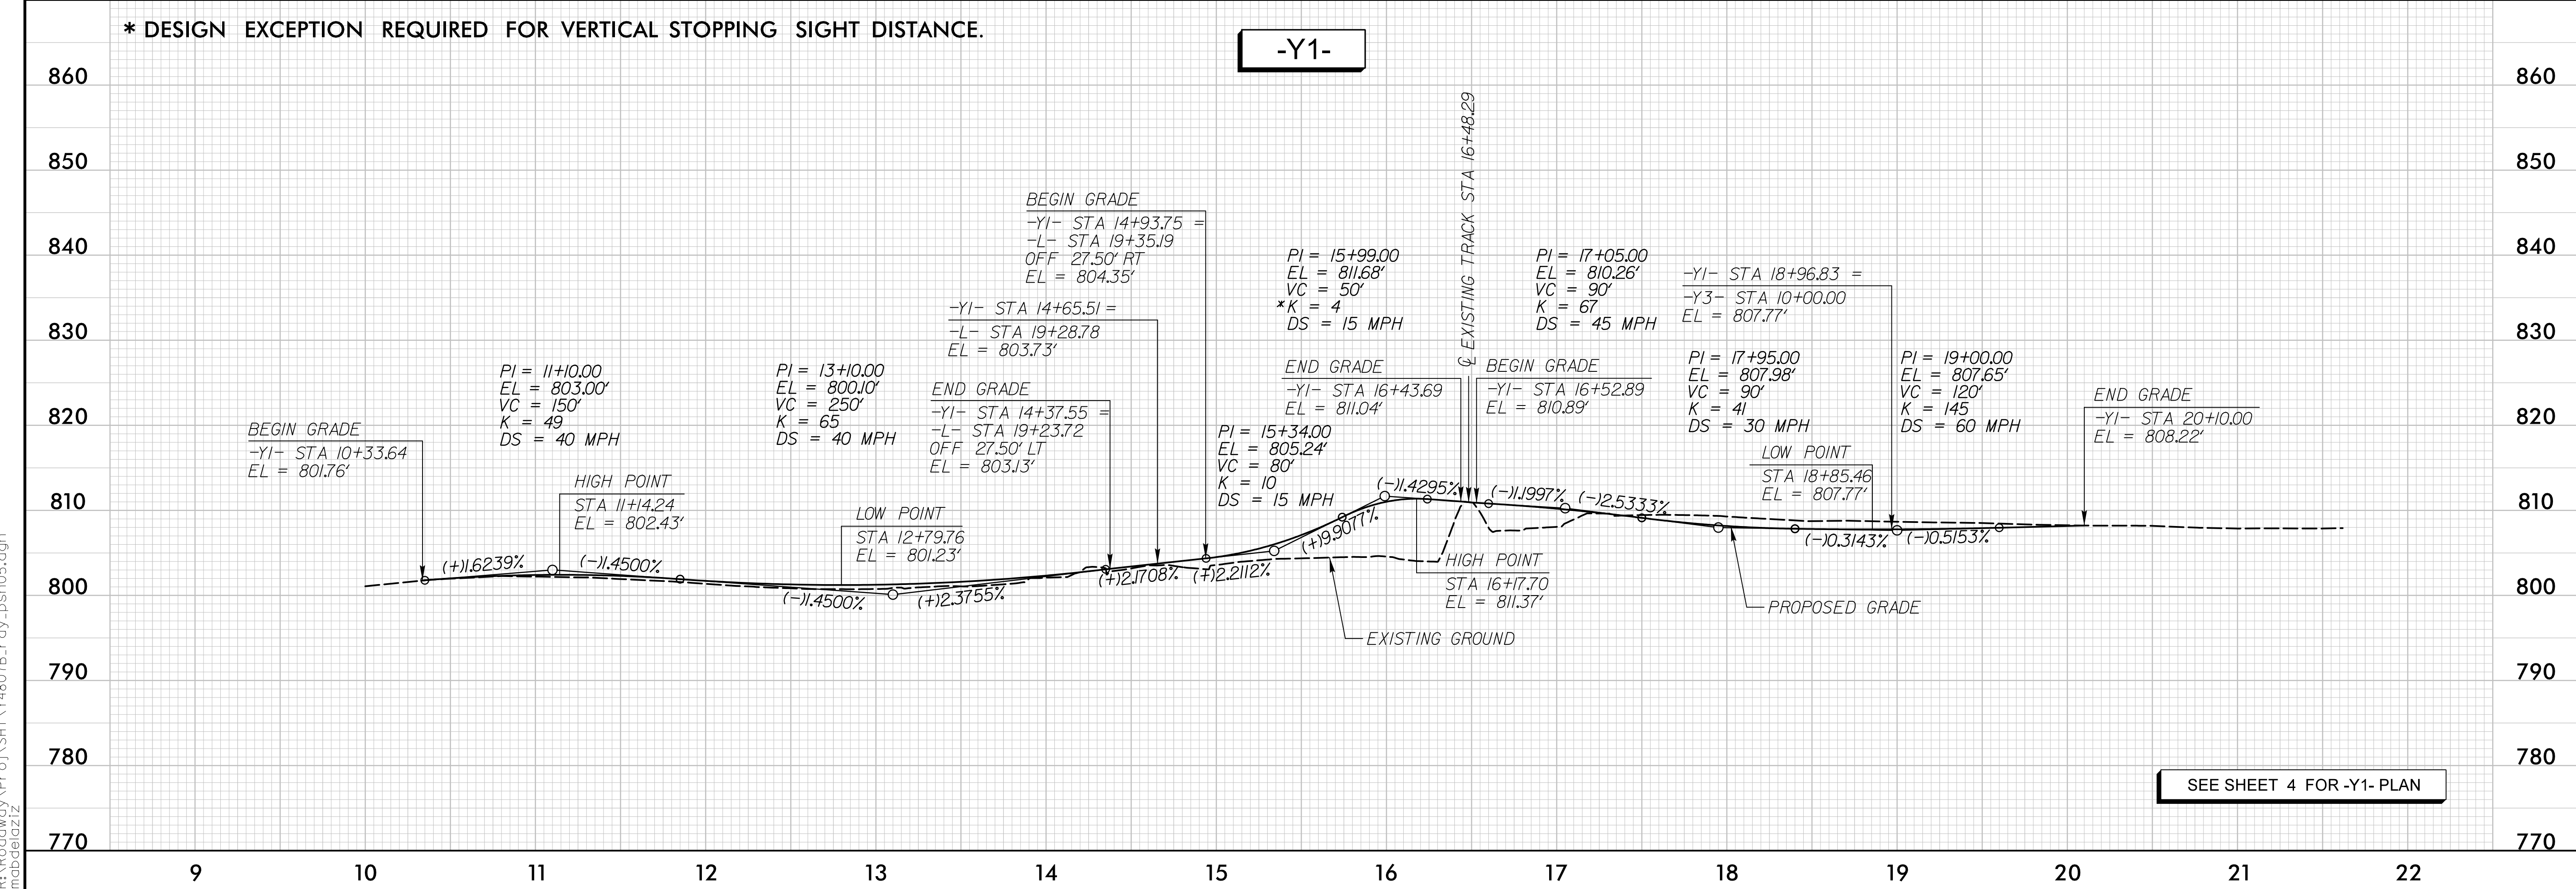


PROJECT REFERENCE NO. Y-4807B	SHEET NO. 5
ROADWAY DESIGN ENGINEER 	HYDRAULICS ENGINEER
DOCUMENT NOT CONSIDERED FINAL UNLESS ALL SIGNATURES COMPLETED	
 STV Engineers, Inc. 900 West Trade St., Suite 715 Charlotte, NC 28202 NC License Number F-0991	

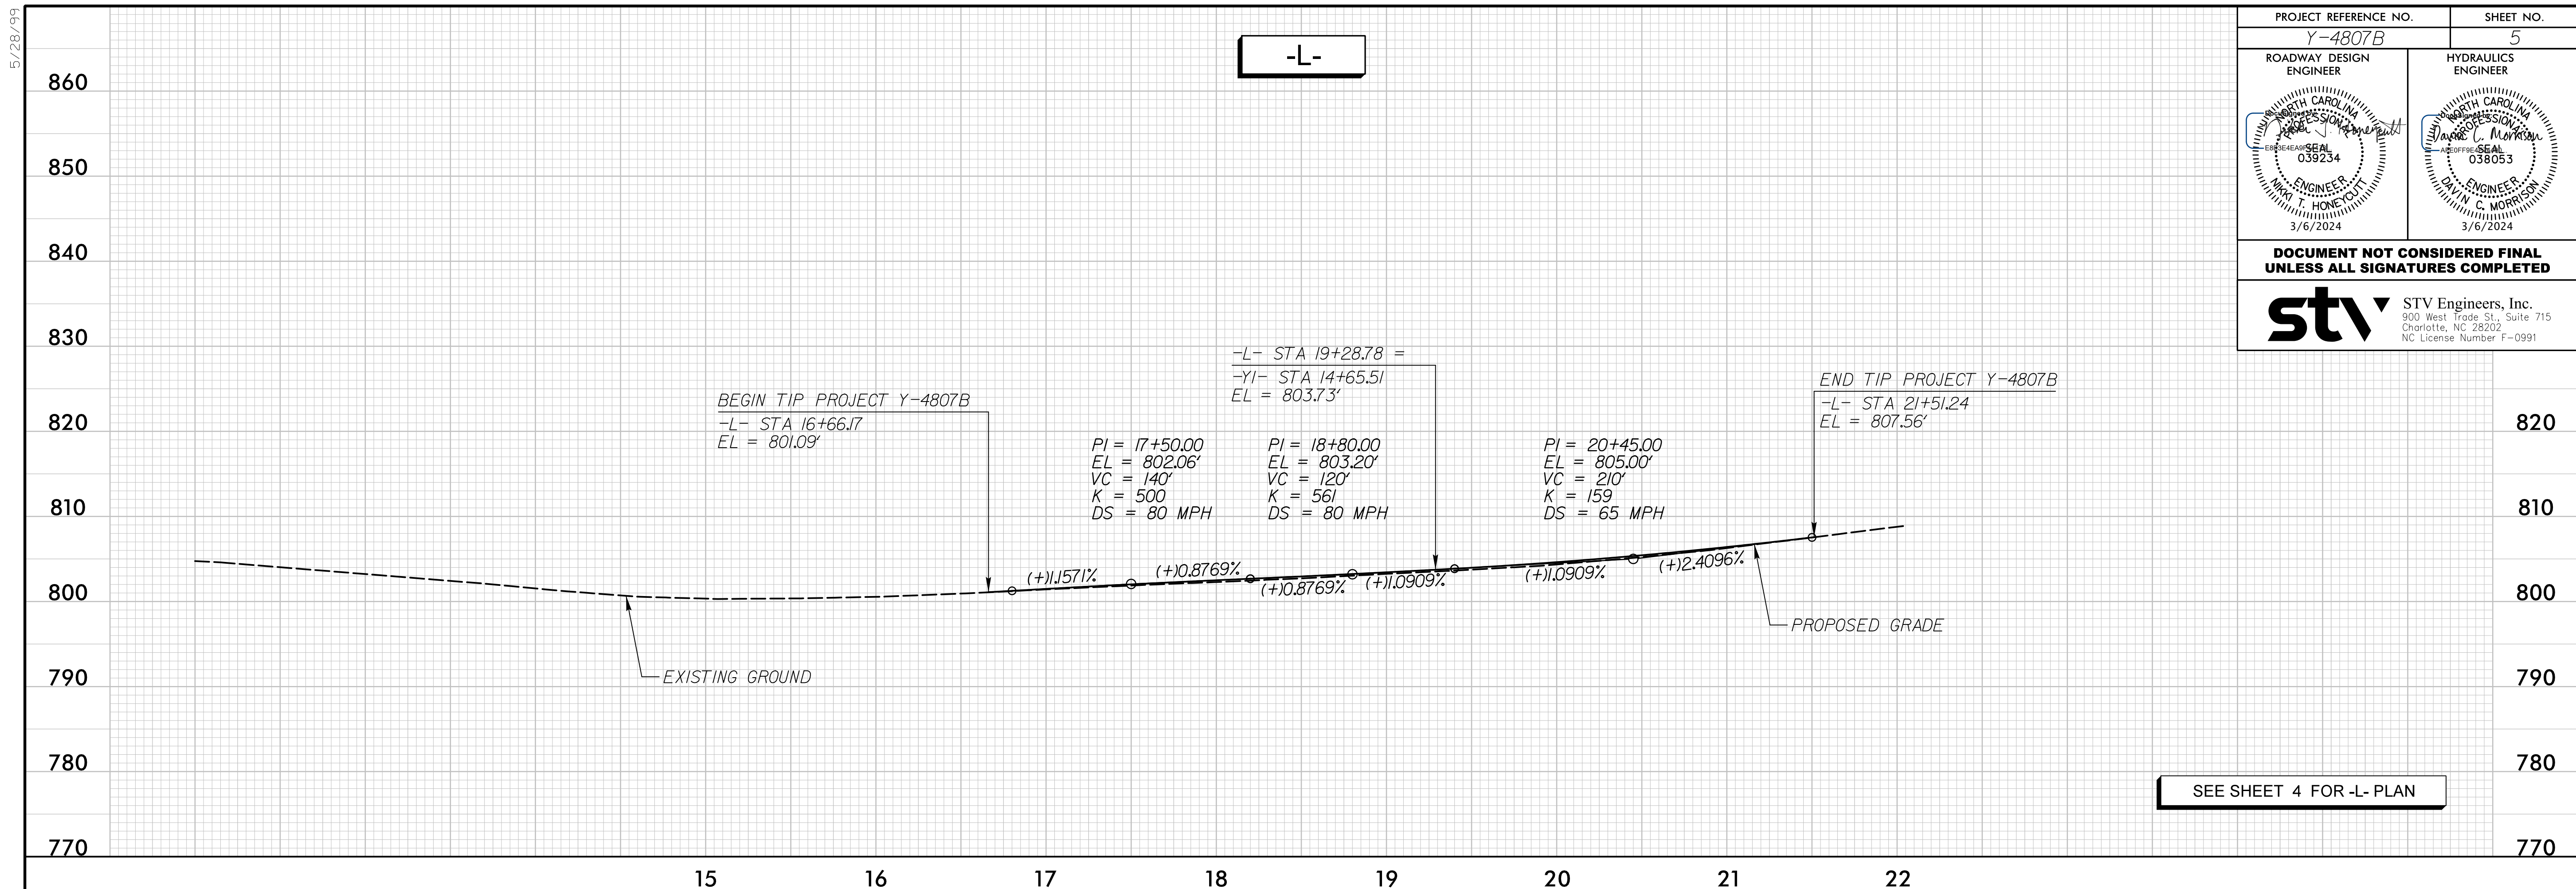

3/5/2024
R:\Roadway\Proj\SHY\4807B_rdy_psh05.dgn
mabbelaz