

SEE SHEET TMP-1A FOR TEMPORARY PAVEMENT MARKING LEGEND
 AUDIBLE WARNING DEVICE TO BE ADDED 100' BEFORE EACH PEDESTRIAN BARRICADE.

APPROVED: _____


DATE: 3/6/2024

SEAL

ENGINEER

039234

MARK T. HONEYCUTT

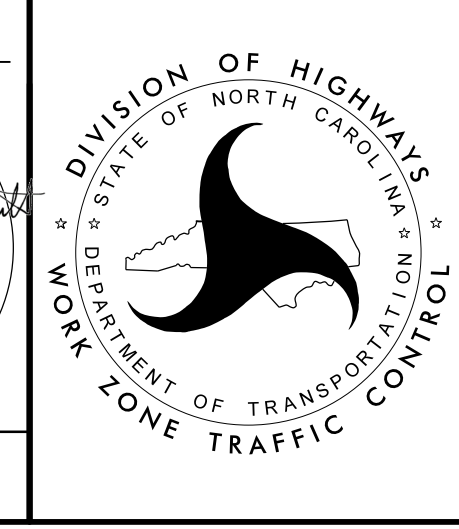

stv STV Engineers, Inc.

900 West Trade St., Suite 715
 Charlotte, NC 28202
 NC License Number F-0991

PHASE II DETAIL

DOCUMENT NOT CONSIDERED FINAL
 UNLESS ALL SIGNATURES COMPLETED

3/5/2024
 r:\projects\trafficcontrol\tcp_sht\Y4807B_TMP_sht-05.dgn
 madg@stv