

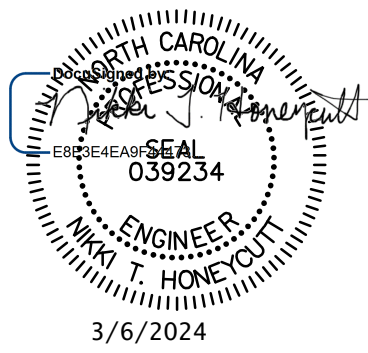
TIP PROJECT: Y-4807B

CONTRACT: C204908

**STATE OF NORTH CAROLINA
RAIL DIVISION**

**PAVEMENT MARKING & SIGNING PLANS
GUILFORD COUNTY**

LOCATION: MARKET STREET (SR 3163 FROM PINE STREET TO LOWDERMILK STREET)

TIP NO. Y - 4807B	SHEET NO. PMP - 1
APPROVED: _____	
DATE: _____	
SEAL 	
DOCUMENT NOT CONSIDERED FINAL UNLESS ALL SIGNATURES COMPLETED	

INDEX

SHEET NO.	DESCRIPTION
PMP - 1	PAVEMENT MARKING & SIGNING PLAN COVER SHEET
PMP - 2	PAVEMENT MARKING SCHEDULE & SIGN QUANTITIES
PMP - 3	PAVEMENT MARKING & SIGNING DETAILS

PAVEMENT MARKING GENERAL NOTES

THE FOLLOWING GENERAL NOTES APPLY AT ALL TIMES FOR THE DURATION OF THE CONSTRUCTION PROJECT, EXCEPT WHEN OTHERWISE NOTED IN THE PLAN, OR DIRECTED BY THE ENGINEER.

- A) PASSING ZONE WILL BE DETERMINED IN THE FIELD AND MUST BE APPROVED BY THE ENGINEER.
- B) TIE PROPOSED PAVEMENT MARKING LINES TO EXISTING PAVEMENT MARKING LINES.
- C) REMOVE/REPLACE ANY CONFLICTING/DAMAGED PAVEMENT MARKINGS AND MARKERS.
- D) STOP BAR AT NON-SIGNALIZED INTERSECTION MAY BE ADJUSTED AS DIRECTED BY ENGINEER.


ROADWAY STANDARD DRAWING

THE FOLLOWING ROADWAY STANDARDS AS APPEAR IN "ROADWAY STANDARD DRAWINGS" - PROJECT SERVICES UNIT - N.C. DEPARTMENT OF TRANSPORTATION - RALEIGH, N.C., DATED JANUARY 2024 ARE APPLICABLE TO THIS PROJECT AND BY REFERENCE HEREBY ARE CONSIDERED A PART OF THESE PLANS:

STD. NO.	TITLE
902.10	FOUNDATIONS FOR GROUND MOUNTED SIGNS
903.10	GROUND MOUNTED SIGN SUPPORTS
904.10	ORIENTATION OF GROUND MOUNTED SIGNS
904.50	MOUNTING OF TYPE "D", "E", AND "F" SIGNS ON "U" CHANNEL POSTS
1205.01	PAVEMENT MARKINGS - LINE TYPES AND OFFSETS
1205.02	PAVEMENT MARKINGS - TWO-LANE AND MULTILANE ROADWAYS
1205.04	PAVEMENT MARKINGS - INTERSECTIONS
1205.05	PAVEMENT MARKINGS - TURN LANES
1205.07	PAVEMENT MARKINGS - PEDESTRIAN CROSSWALKS
1205.08	PAVEMENT MARKINGS - SYMBOLS AND WORD MESSAGES
1205.09	PAVEMENT MARKINGS - PAINTED ISLANDS
1205.11	PAVEMENT MARKINGS - RAILROAD CROSSINGS
1266.01	RAISED PAVEMENT MARKERS - TUBULAR MARKERS

SIGNING GENERAL NOTES

- A) SIGNS FURNISHED BY THE CONTRACTOR.
- B) IF REMOVAL OR RELOCATION OF SIGNS ON PRIVATE STREET (NON-STATE MAINTAINED) IS REQUIRED DUE TO CONSTRUCTION, THE CONSTRUCTION SHALL INFORM THE ENGINEER. THE WORK WILL BE COMPLETED BY OTHERS.
- C) PAVEMENT MARKINGS AND SIGNING PLANS DO NOT INCLUDE TEMPORARY CONSTRUCTION SIGNING OR PAVEMENT MARKINGS. SEE TRANSPORTATION MANAGEMENT PLANS.
- D) WHEN NOT STATIONED OR DIMENSIONED ON PLANS, ALL SIGNS SHALL BE FIELD LOCATED BY THE ENGINEER.
- E) WHEN EXISTING SIGNS ARE REMOVED AND INSTALLED ON NEW SUPPORTS, THE RE-ERECTION SHALL IMMEDIATELY FOLLOW THE REMOVAL.
- F) THE BACKGROUND FOR TYPE "E" SIGNS SHALL BE TYPE "C" REFLECTIVE SHEETING.

PLAN PREPARED BY: <i>STV Engineers, Inc.</i>	 STV Engineers, Inc. 900 West Trade St., Suite 715 Charlotte, NC 28202 NC License Number F-0991
<u>NIKKI T. HONEYCUTT, PE</u> TRAFFIC ENGINEER	
<u>CLARK GROVES</u> TRANSPORTATION DESIGNER	