


TIP PROJECT: Y-4807B

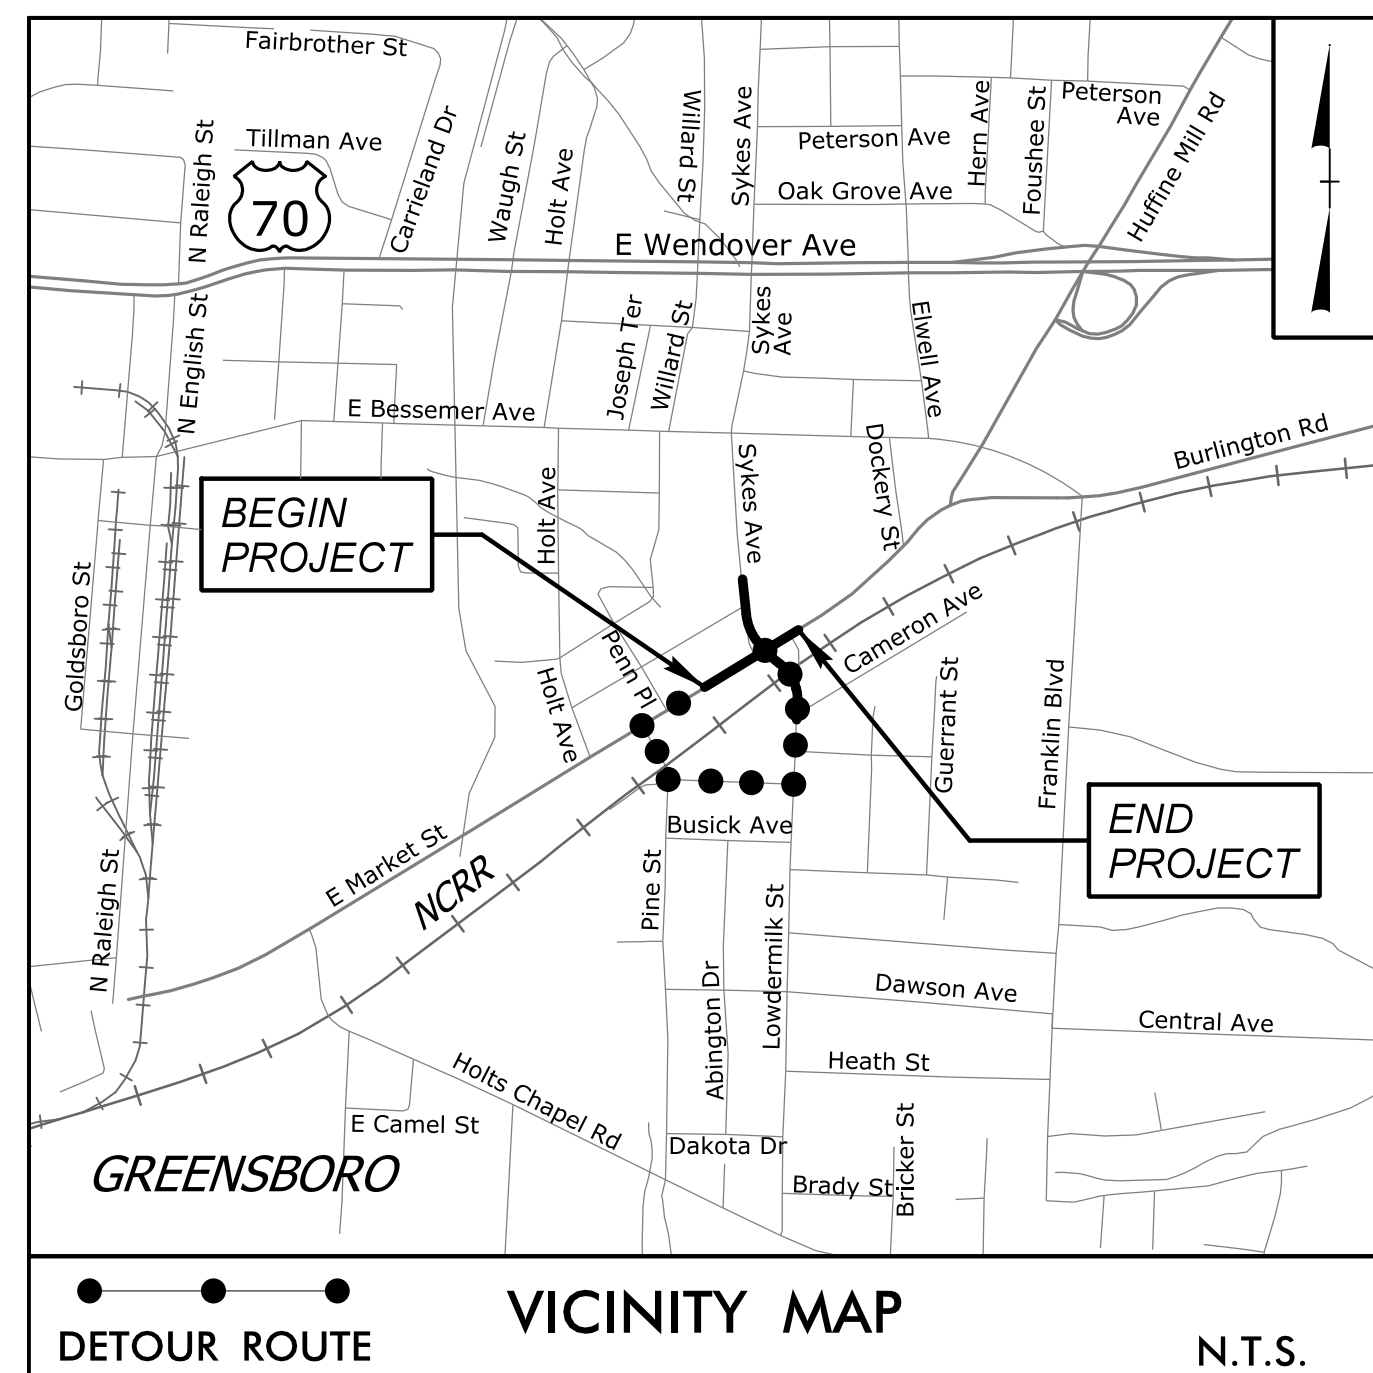

STATE OF NORTH CAROLINA
RAIL DIVISION




**UTILITIES BY OTHERS PLANS
GUILFORD COUNTY**

**LOCATION: MARKET STREET (SR 3163) FROM
PINE STREET TO LOWDERMILK STREET**

TYPE OF WORK: POWER, COMMUNICATIONS, & GAS

T.I.P. NO.	SHEET NO.
Y-4807B	UO-1

NOTE:
ALL UTILITY WORK SHOWN ON THIS SHEET IS DONE BY OTHERS. NO PAYMENT WILL BE MADE TO THE CONTRACTOR FOR UTILITY WORK SHOWN ON THIS SHEET.

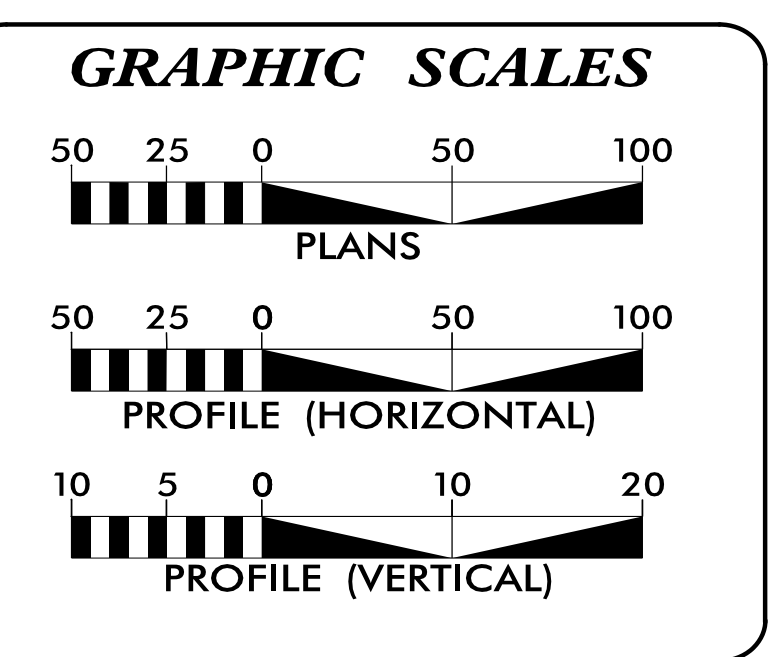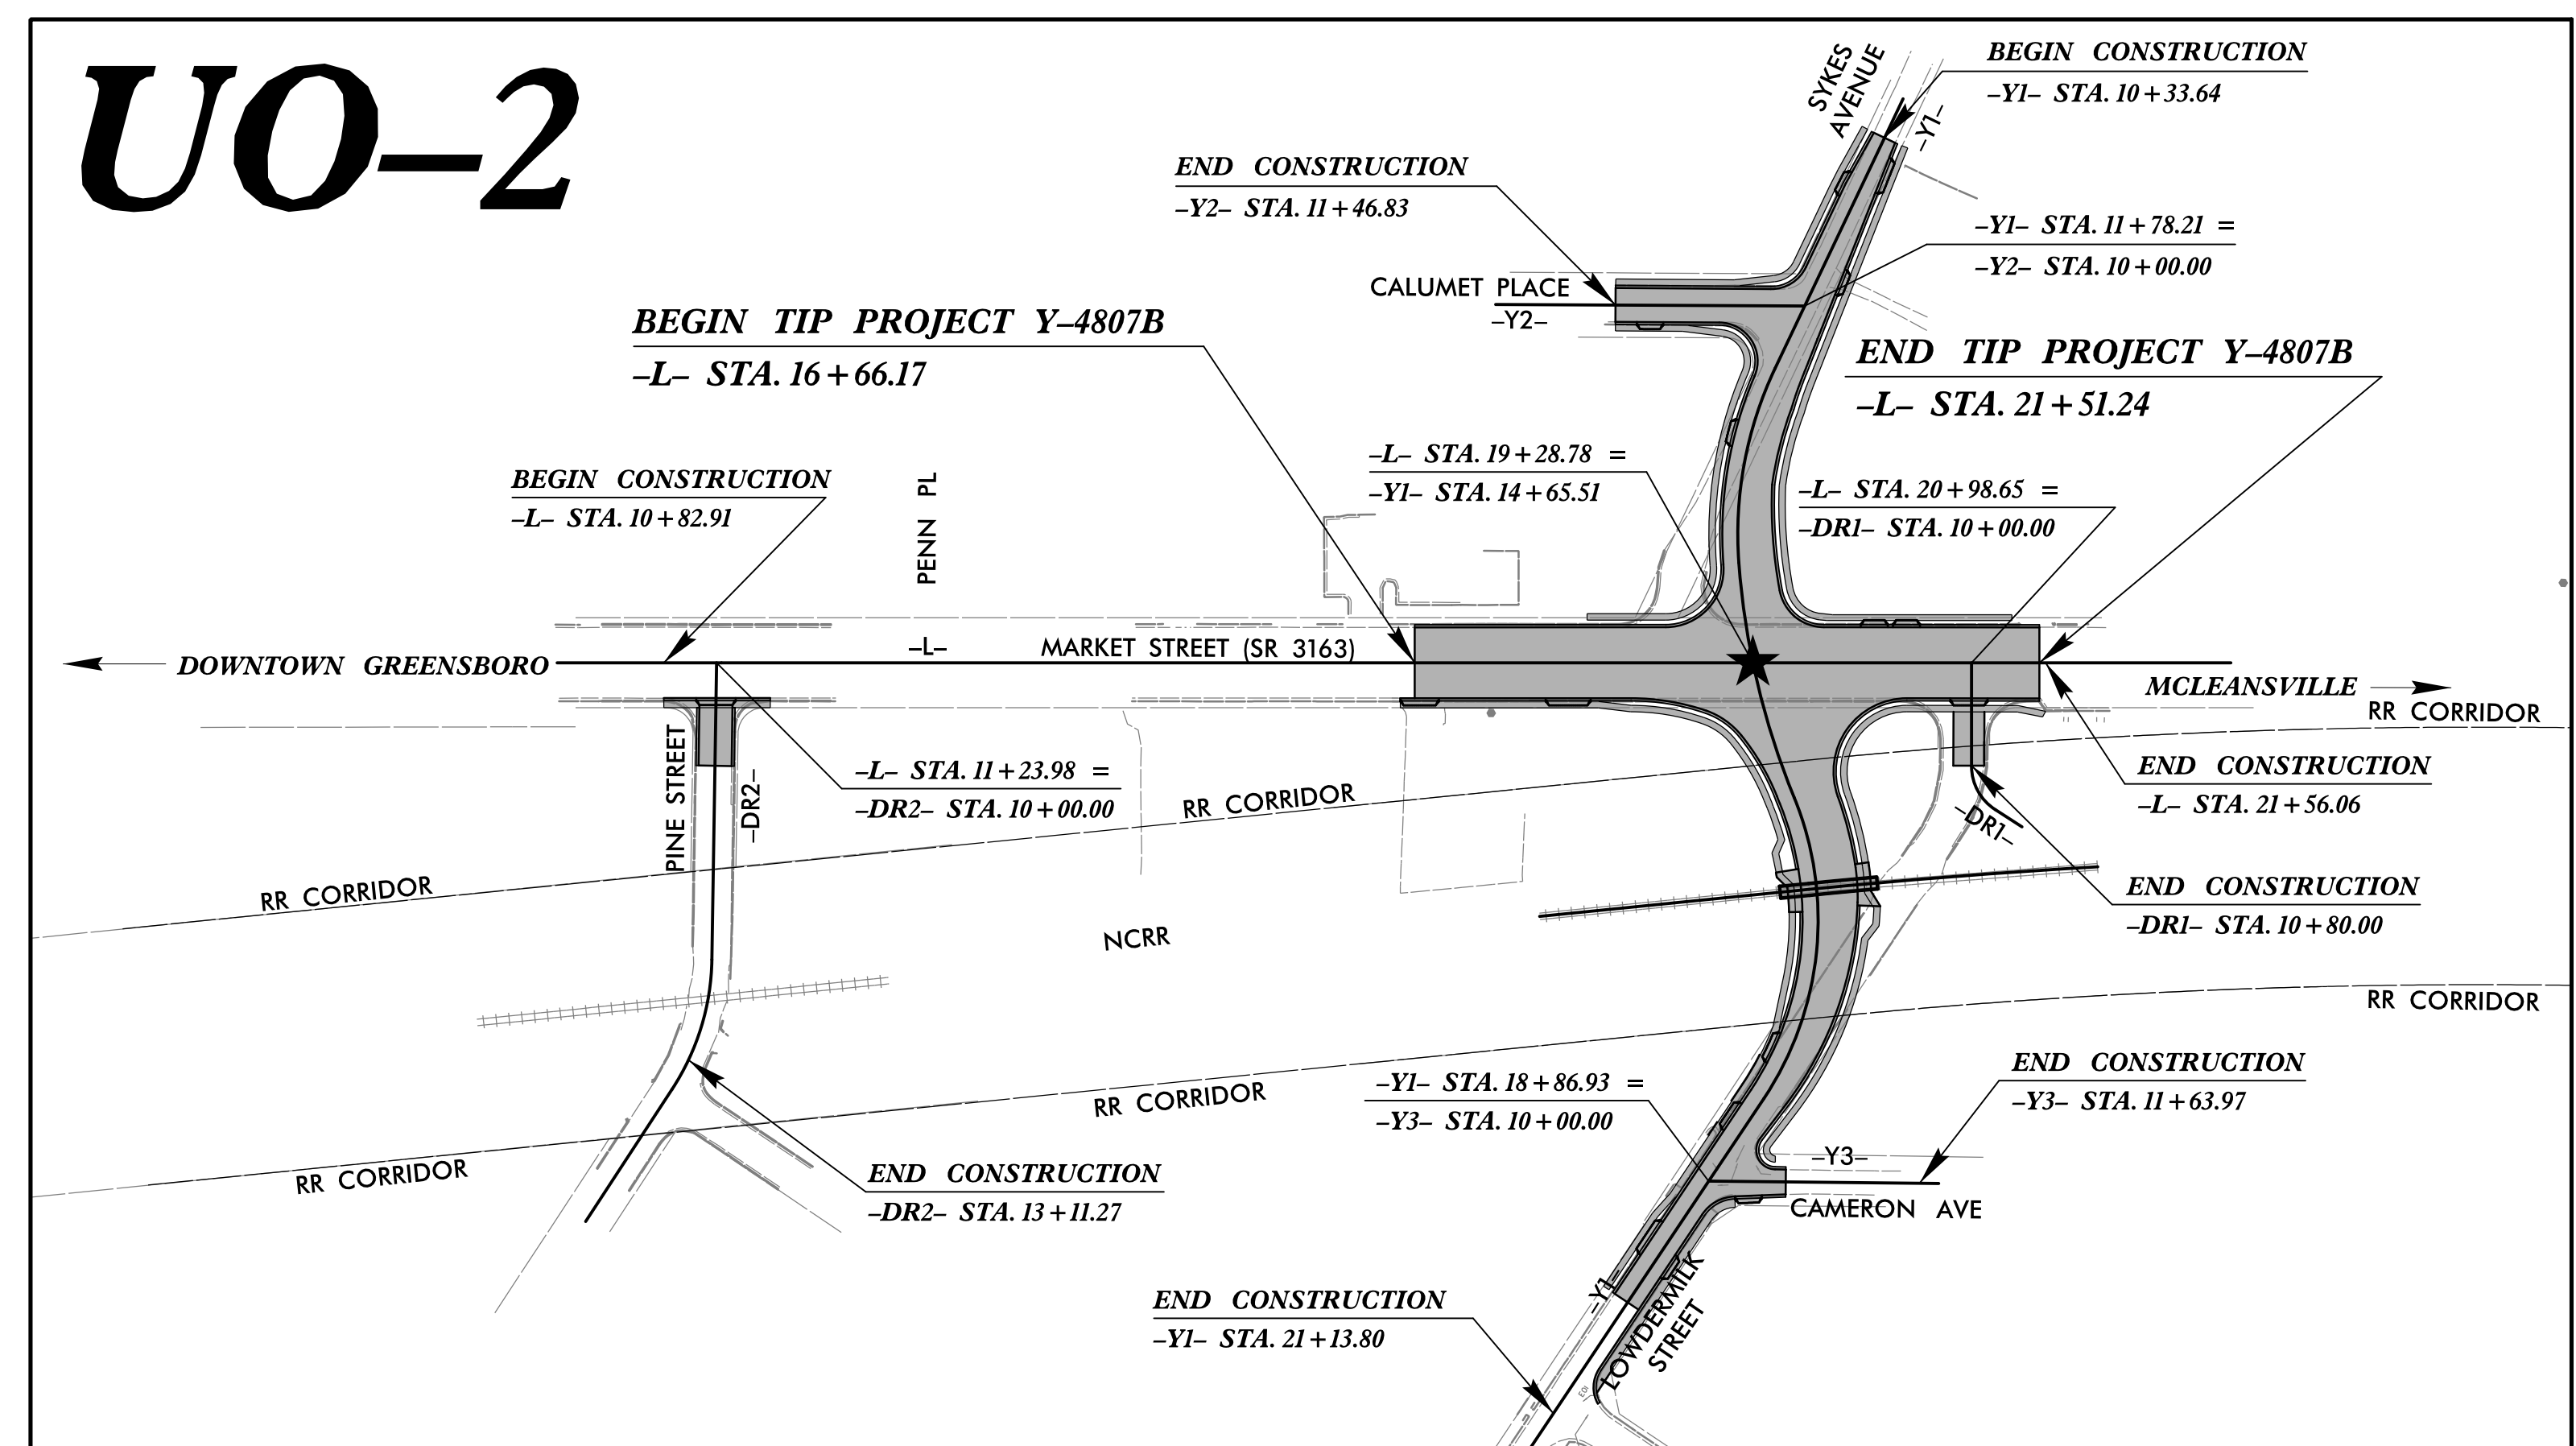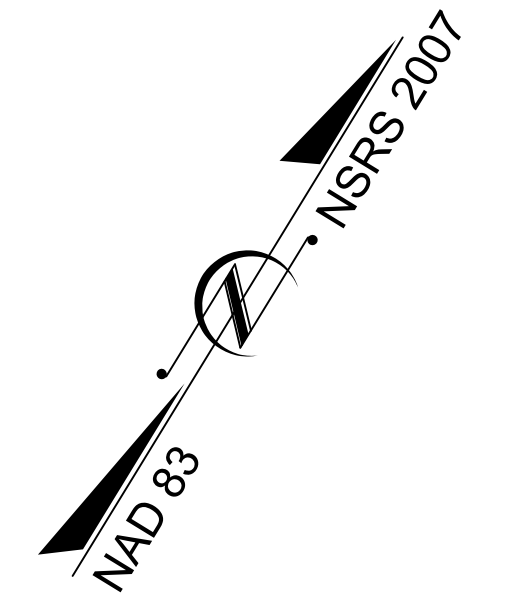

INDEX OF SHEETS

SHEET NO.:	DESCRIPTION:
UO-1	TITLE SHEET
UO-4	UBO PLAN SHEET

UTILITY OWNERS WITH CONFLICTS

(A) POWER - DUKE ENERGY
(B) TELECOM - AT&T
(C) CATV - CHARTER
(D) GAS - PIEDMONT NATURAL GAS

PREPARED IN THE OFFICE OF:

STV Engineers, Inc.
900 West Trade St., Suite 715
Charlotte, NC 28202
NC License Number F-0991

<u>Oriana Hernandez, PE</u>	UTILITY PROJECT MANAGER
<u>Laura Braunfeld</u>	PROJECT UTILITY COORDINATOR
<u>Logan Hedrick</u>	PROJECT UTILITY CAD

**DIVISION OF HIGHWAYS
UTILITIES UNIT**
1555 MAIL SERVICES CENTER
RALEIGH, NC 27699-1555
PHONE (919) 707-6690
FAX (919) 250-4151

<u>Ali Louchehi, PE</u>	UTILITIES REGIONAL ENGINEER
<u>Jon Loughry</u>	UTILITIES ENGINEER
<u>Dayton Martin</u>	UTILITIES AREA COORDINATOR
<u>O'Hara Parker</u>	UTILITIES COORDINATOR