


6/23/16

0 2.5 5	PROJ. REFERENCE NO. Y-4807B	SHEET NO. X-3
---------	--------------------------------	------------------

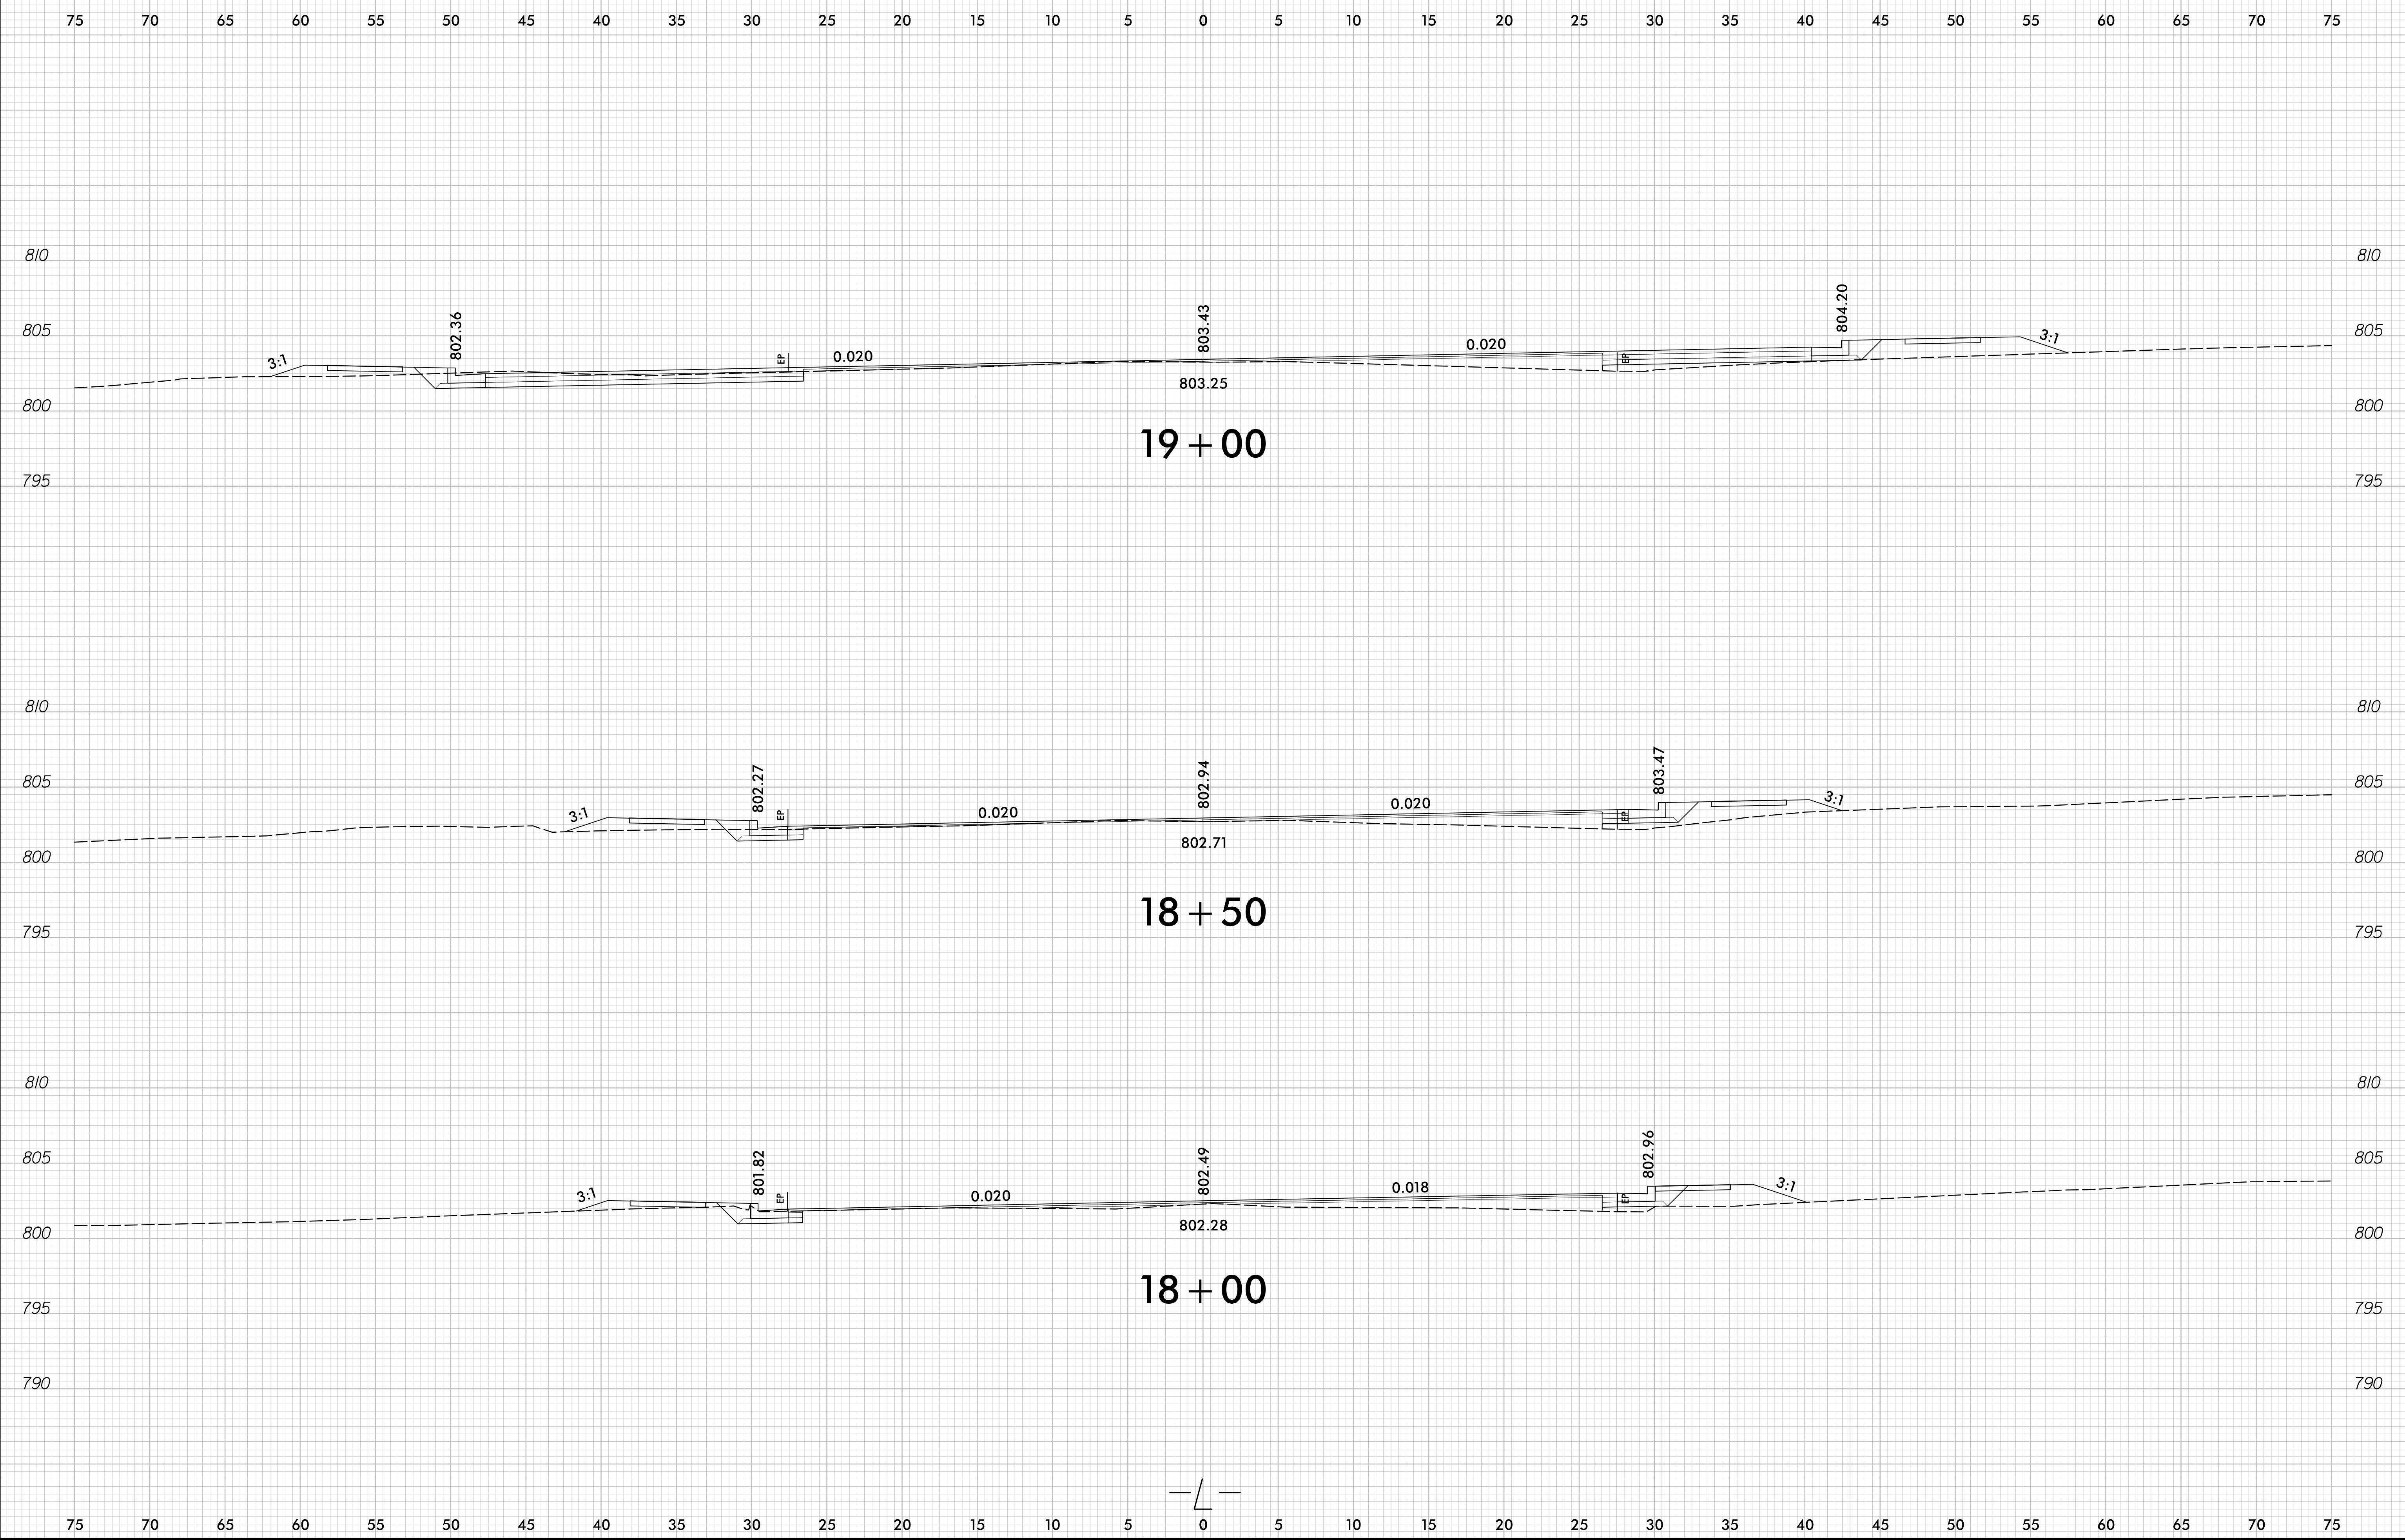

1/17/2024  
r:\y\cedkway\Corridor\Modeling\Y4807B\_Rd\XPL\_L.dgn  
Modeling

