


6/23/16

0 2.5 5	PROJ. REFERENCE NO. Y-4807B	SHEET NO. X-7
---------	--------------------------------	------------------

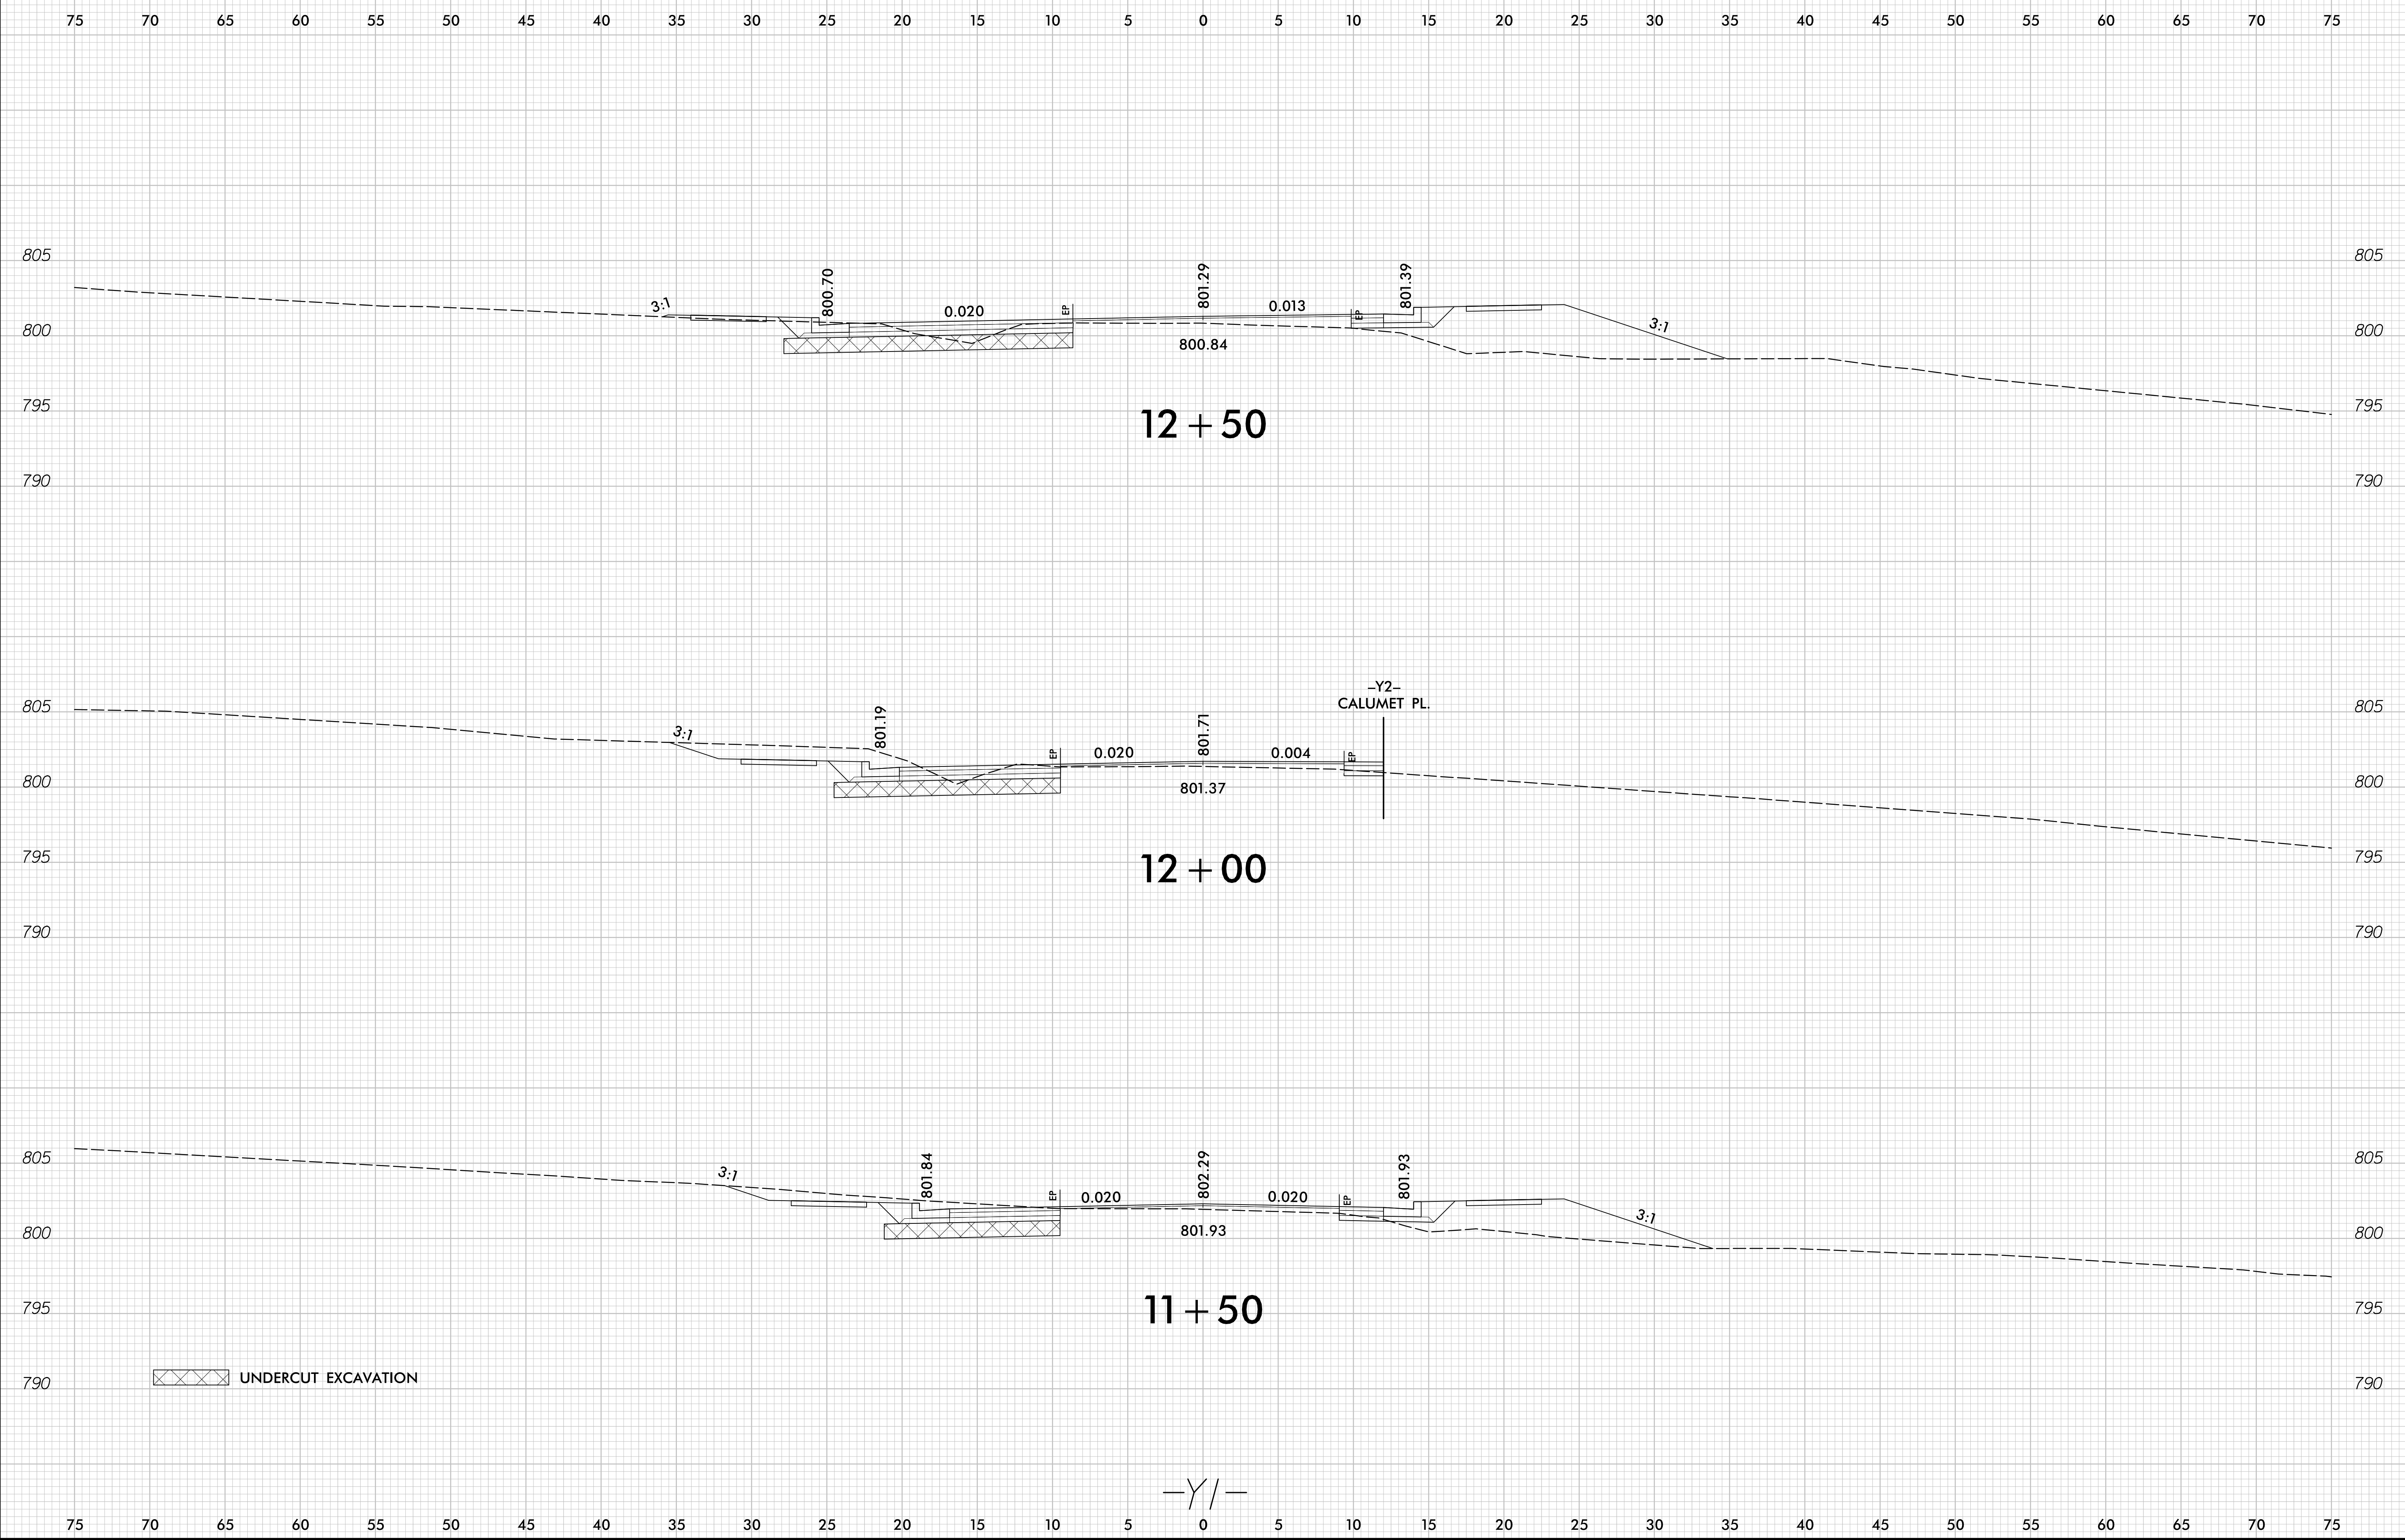

1/17/2024  
r:\yorkway\Corridor\Modeling\Y1\4807B\_Rqy\_XPL\_Y1.dgn  
Modeler:tz

-Y/-