


6/23/16

0 2.5 5	PROJ. REFERENCE NO. Y-4807B	SHEET NO. X-13
---------	--------------------------------	-------------------

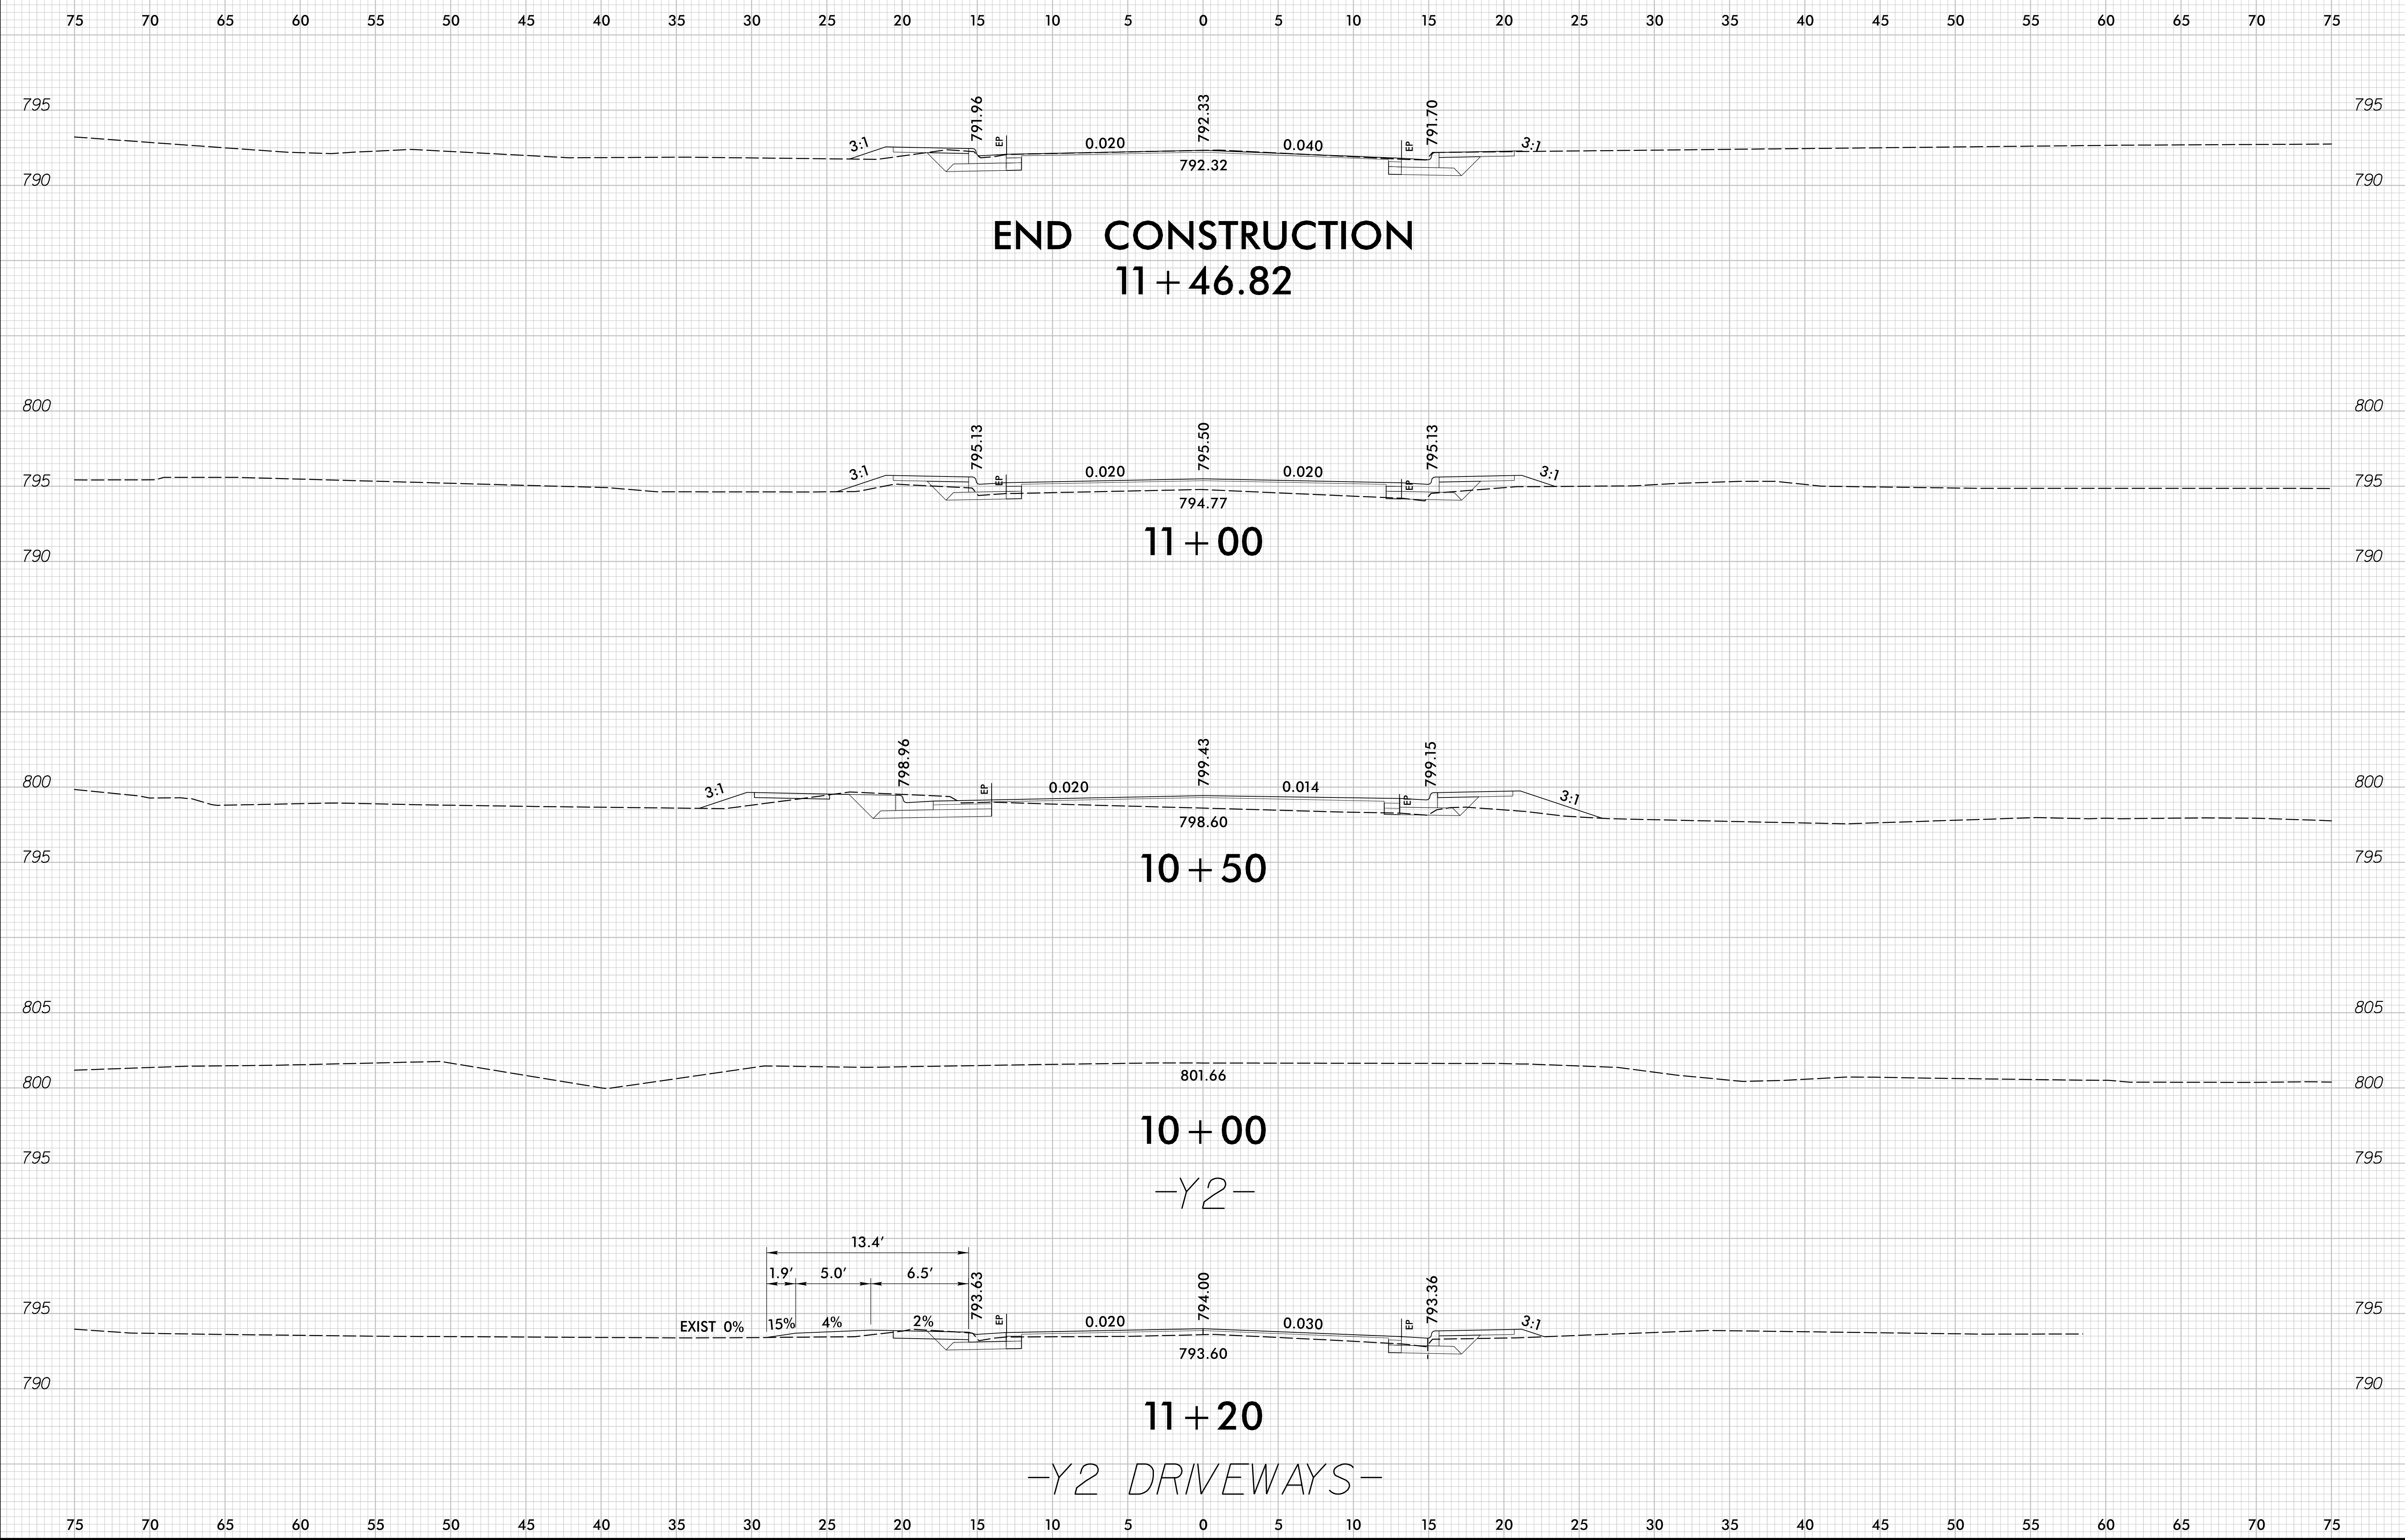

1/17/2024
r:\p\cd\way\Corridor\Modeling\Y2\14807B_Rdy_XPL_Y2.dgn
Model\12