


6/23/16

0 2.5 5	PROJ. REFERENCE NO. Y-4807B	SHEET NO. X-15
---------	--------------------------------	-------------------

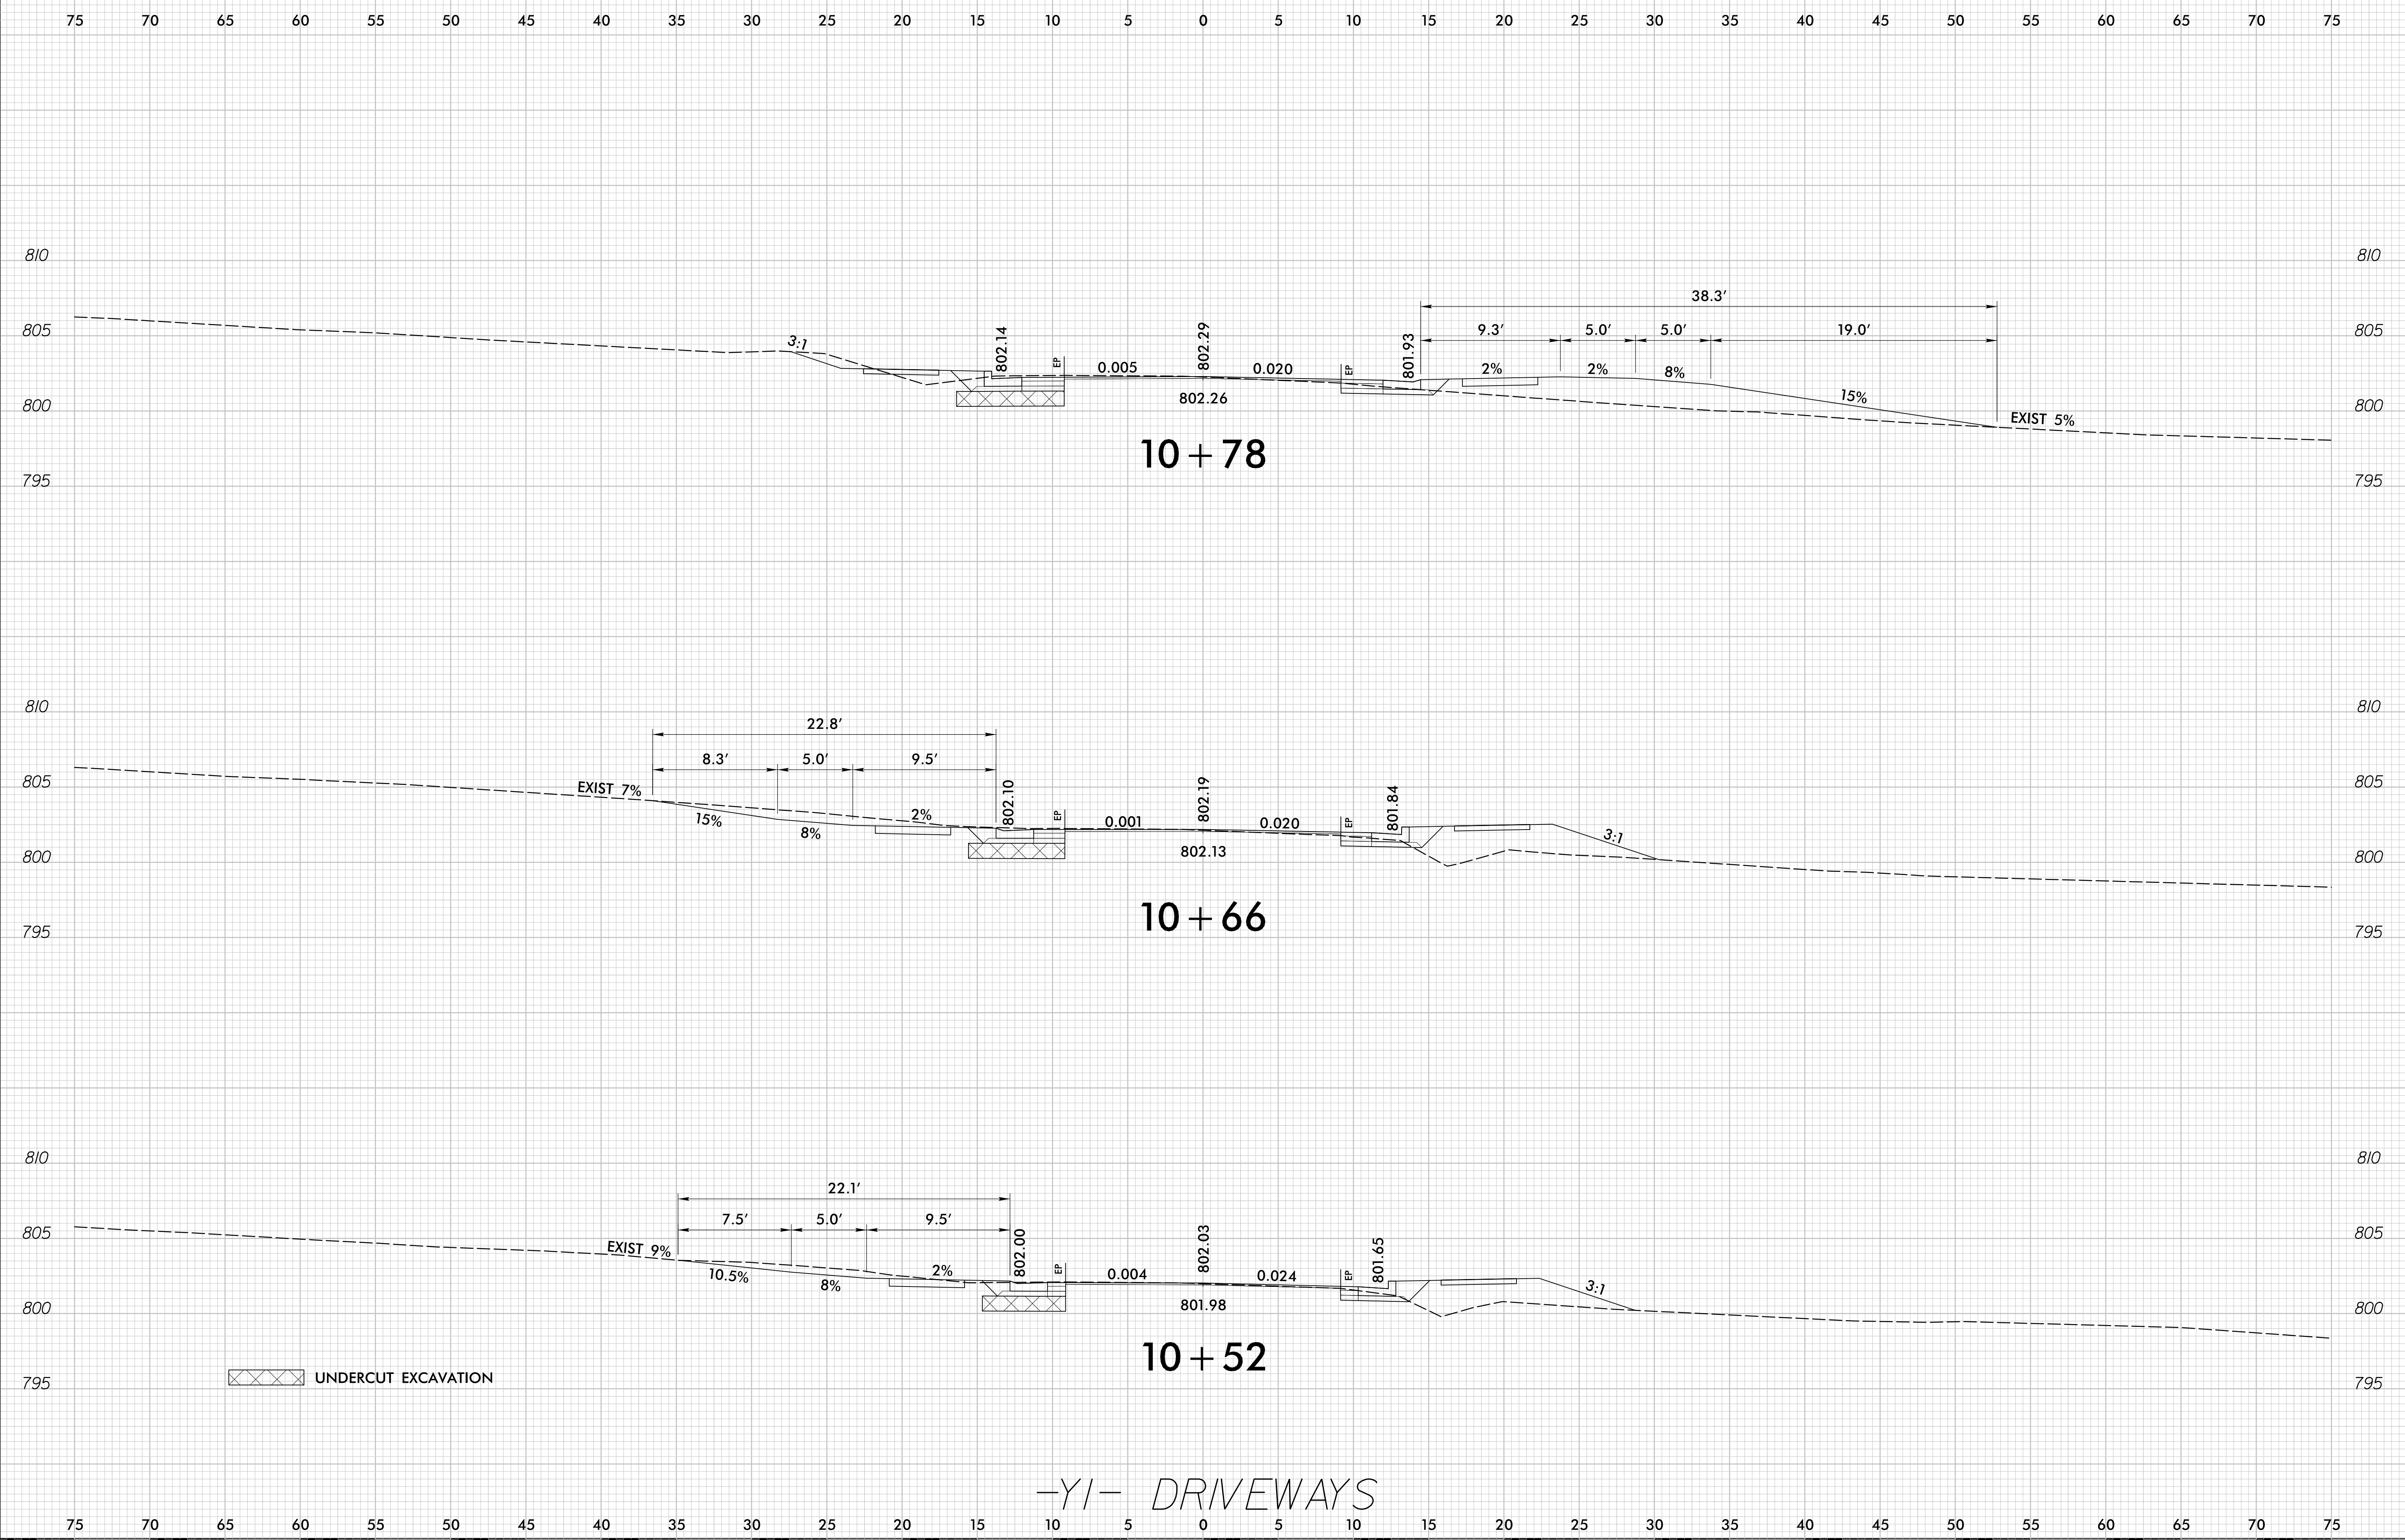

10 + 78

10 + 66

10 + 52

UNDERCUT EXCAVATION

-YI- DRIVEWAYS

1/17/2024
r:\y\cdk\ay\corridor\modeling\y\4807B_Rdy_XPL_drives_Y1.dgn
Model\12