


6/23/16

| | | |
|---------|--------------------------------|-------------------|
| 0 2.5 5 | PROJ. REFERENCE NO. Y-4807B | SHEET NO. X-16 |
|---------|--------------------------------|-------------------|

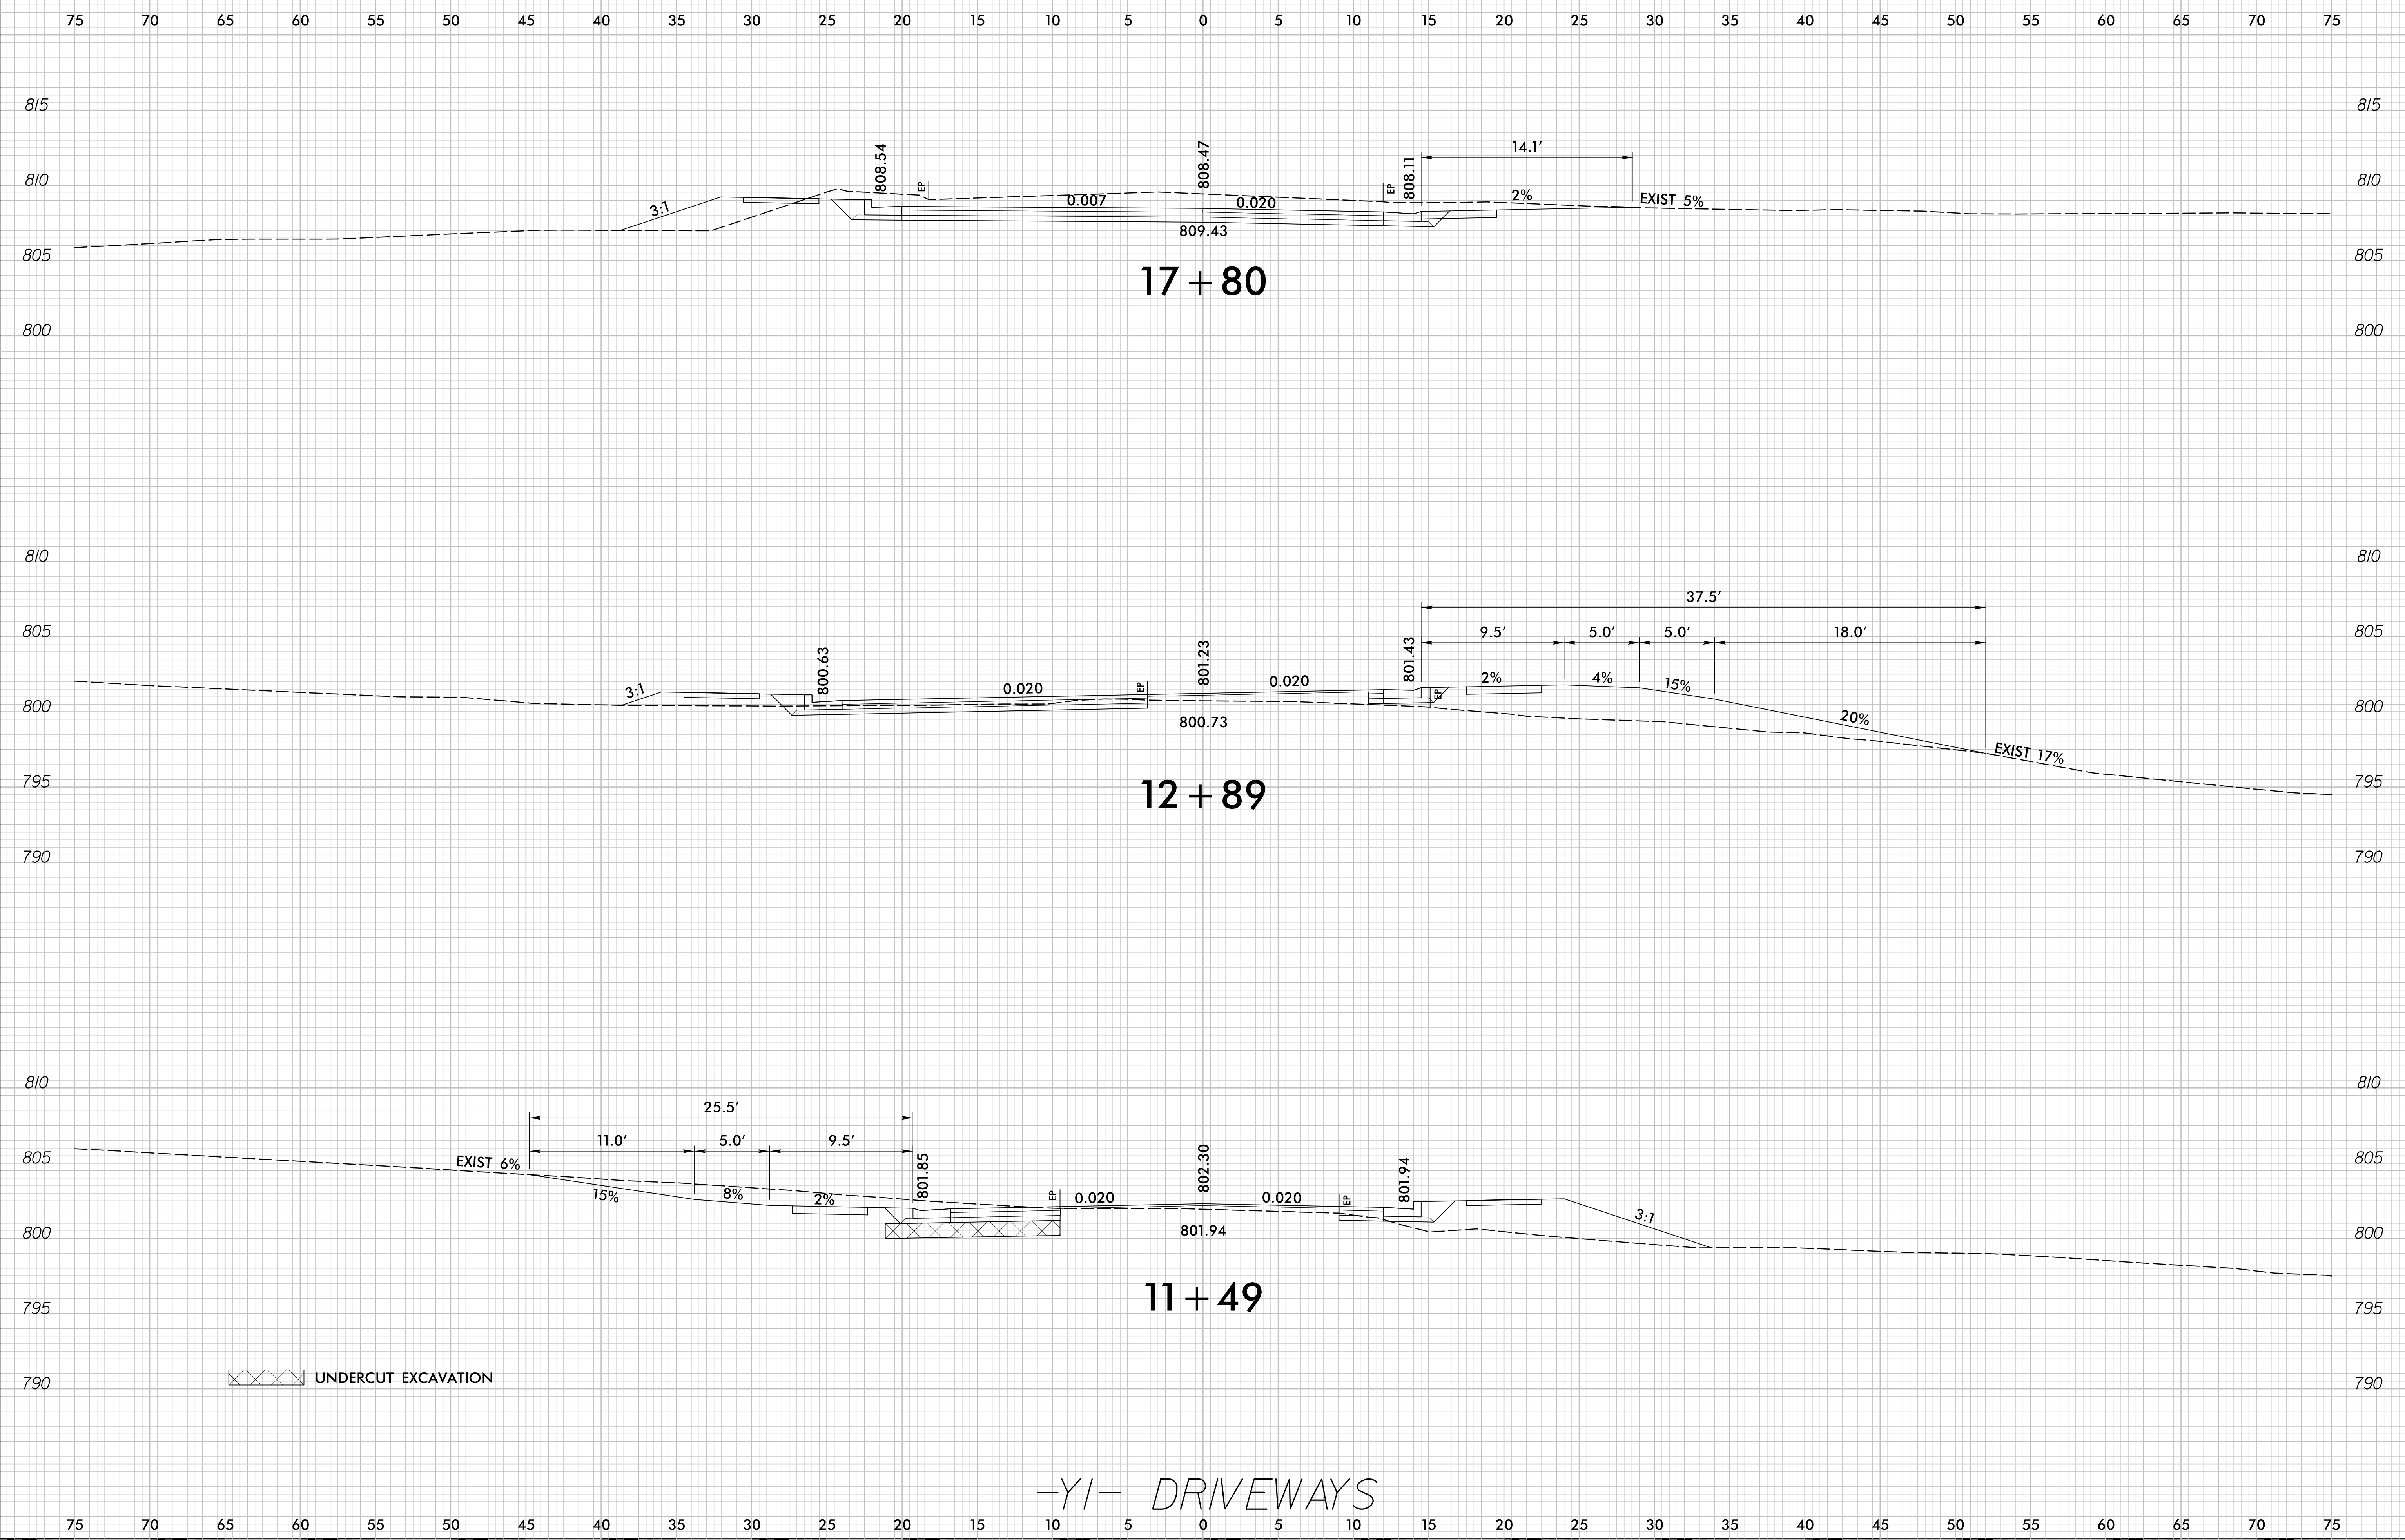

UNDERCUT EXCAVATION

-YI- DRIVEWAYS

1/17/2024
r:\yorkway\corridor\modeling\y\4807B\RDY_XPL_drives_Y1.dgn
Modela12