

2/14/19

PROJECT NO.: 14SP.20441.1

CONTRACT: C204411



STATE OF NORTH CAROLINA
DIVISION OF HIGHWAYS

**UTILITIES BY OTHERS
HAYWOOD COUNTY**


**LOCATION: BRIDGE NO. 430175 OVER BIG CREEK
ON SR 1332 (WATERVILLE ROAD)**
**TYPE OF WORK: AERIAL & BURIED POWER
& TELEPHONE**

T.I.P. NO.	SHEET NO.
14SP.20441.1	UO-1

NOTE:
ALL UTILITY WORK SHOWN ON THIS SHEET IS DONE BY OTHERS. NO PAYMENT WILL BE MADE TO THE CONTRACTOR FOR UTILITY WORK SHOWN ON THIS SHEET.

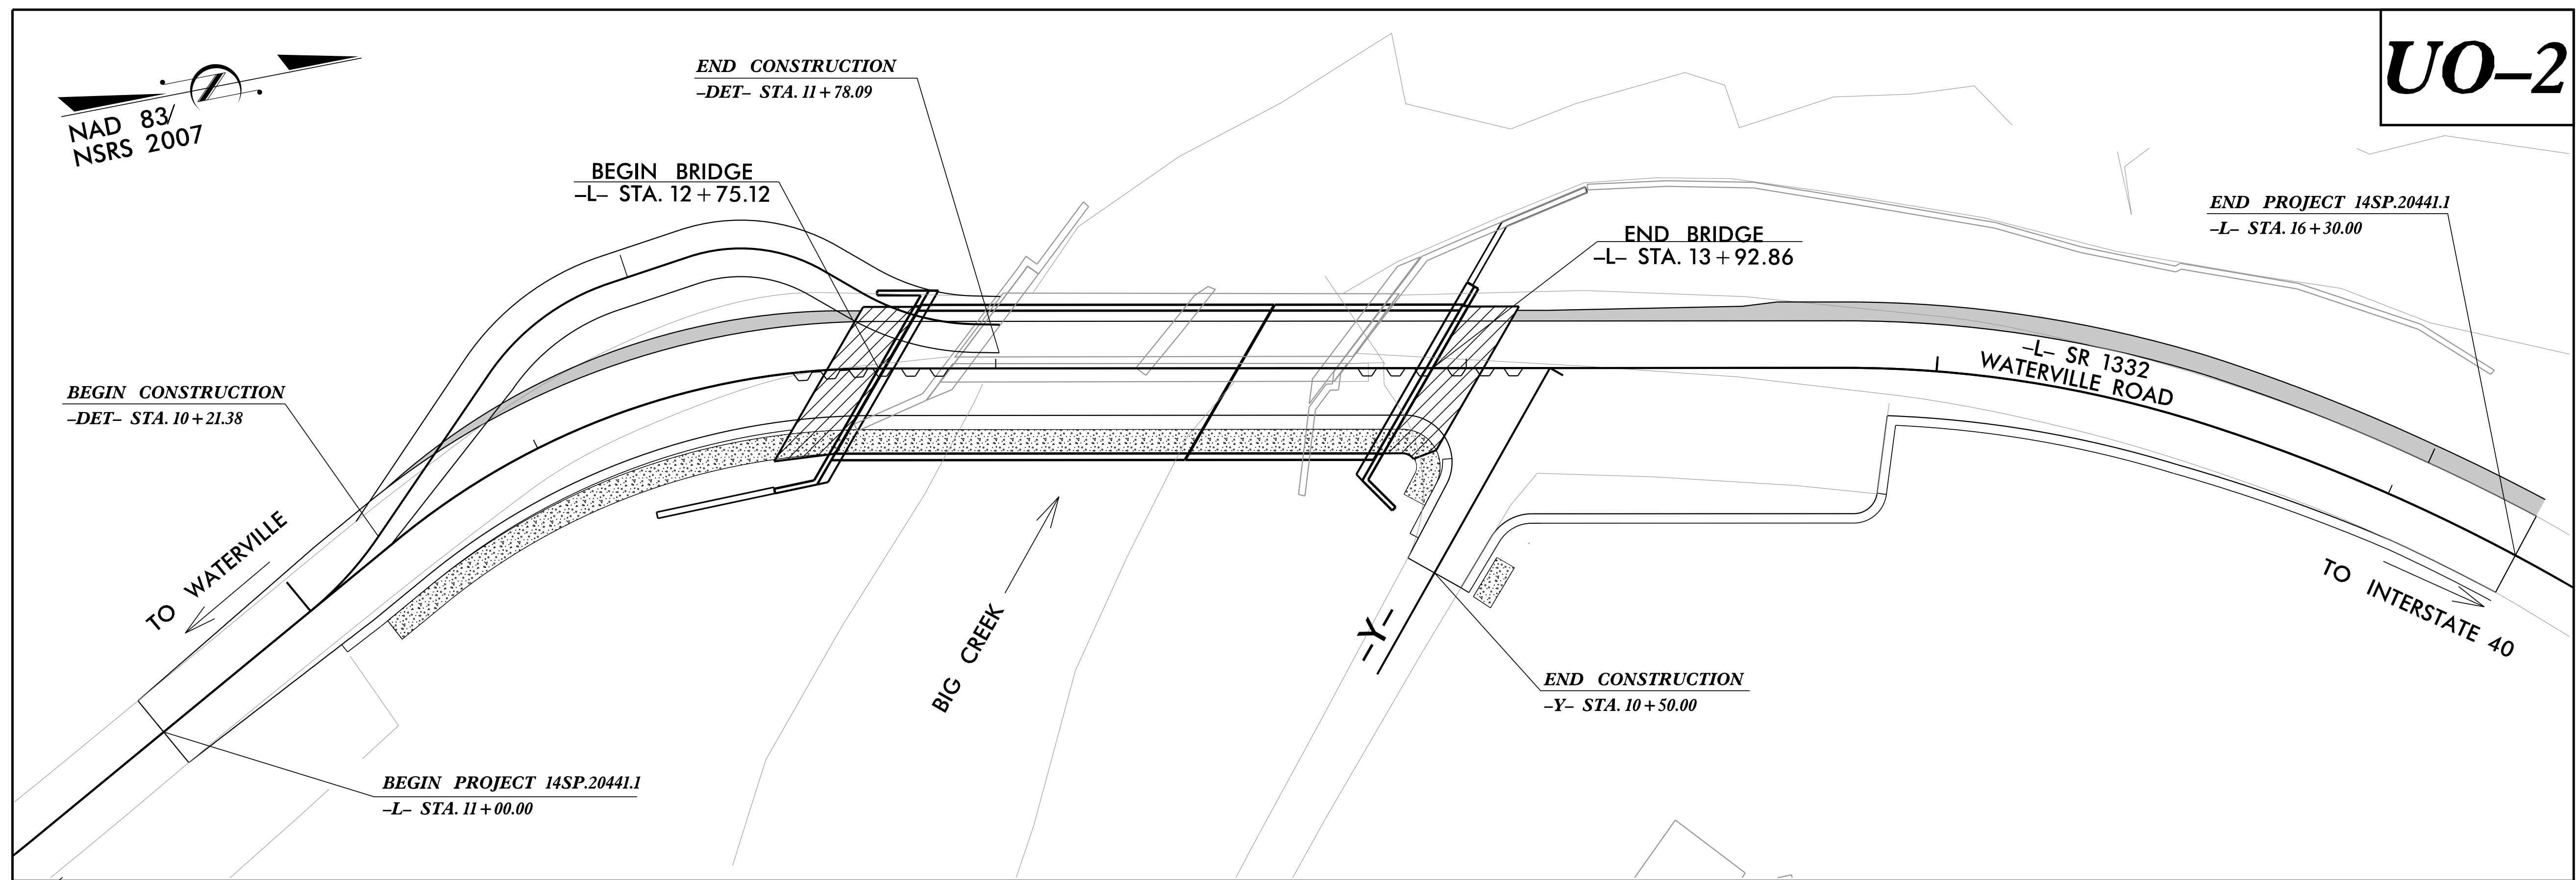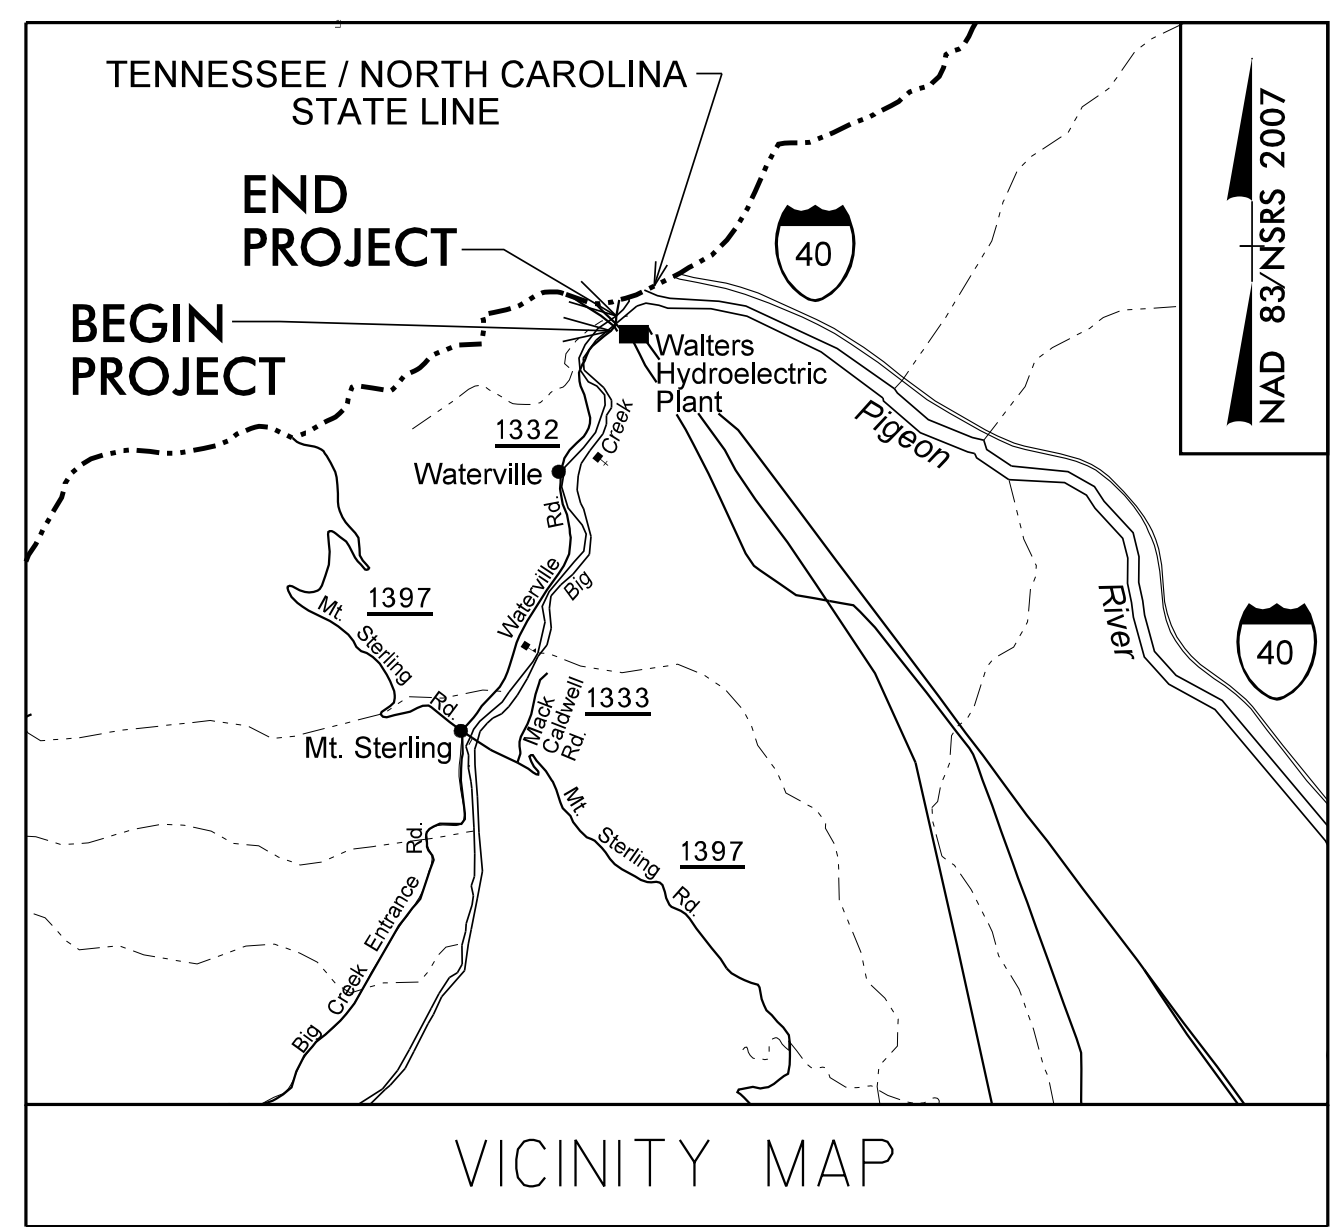

UO-2

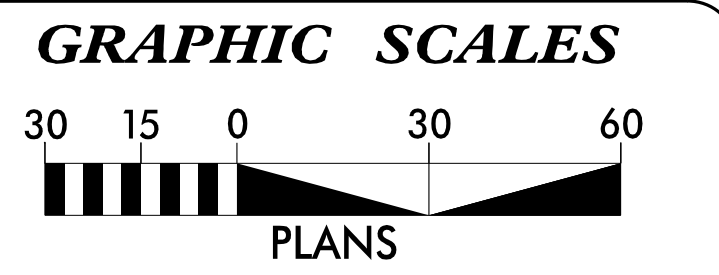

INDEX OF SHEETS

SHEET NO.:	DESCRIPTION:
UO-1	TITLE SHEET
UO-2	UBO PLAN SHEETS

UTILITY OWNERS WITH CONFLICTS

(A) POWER - DUKE ENERGY
(B) TELECOMMUNICATIONS - AT&T TENNESSEE

PREPARED IN THE OFFICE OF:

JOHNSON, MIRMIRAN, & THOMPSON, INC.
1318-F PATTON AVENUE
Asheville NC, 28806

Hardy Willis, P.E. PROJECT MANAGER
Lynn A. Mann, P.G. PROJECT UTILITY COORDINATOR

PREPARED FOR THE OFFICE OF:
**DIVISION OF HIGHWAYS
UTILITIES ENGINEERING
SECTION**

1591 MAIL SERVICES CENTER
RALEIGH NC 27699-1591
PHONE (919) 250-4128
FAX (919) 250-4119

Bob Golding DIV. UTILITY ENGINEER
Bill Green DIV. UTILITY COORDINATOR

PROJECT REFERENCE NO. 14SP.20441.1	SHEET NO. U0-2
---------------------------------------	-------------------


UTILITIES BY OTHERS

NOTE:
ALL PROPOSED UTILITY WORK
SHOWN ON THIS SHEET WILL
BE DONE BY OTHERS

REV. DUKE GUY POLE LOC. 2/15/19

PROJECT NO.: 14SP.20441.1

CONTRACT: C204411

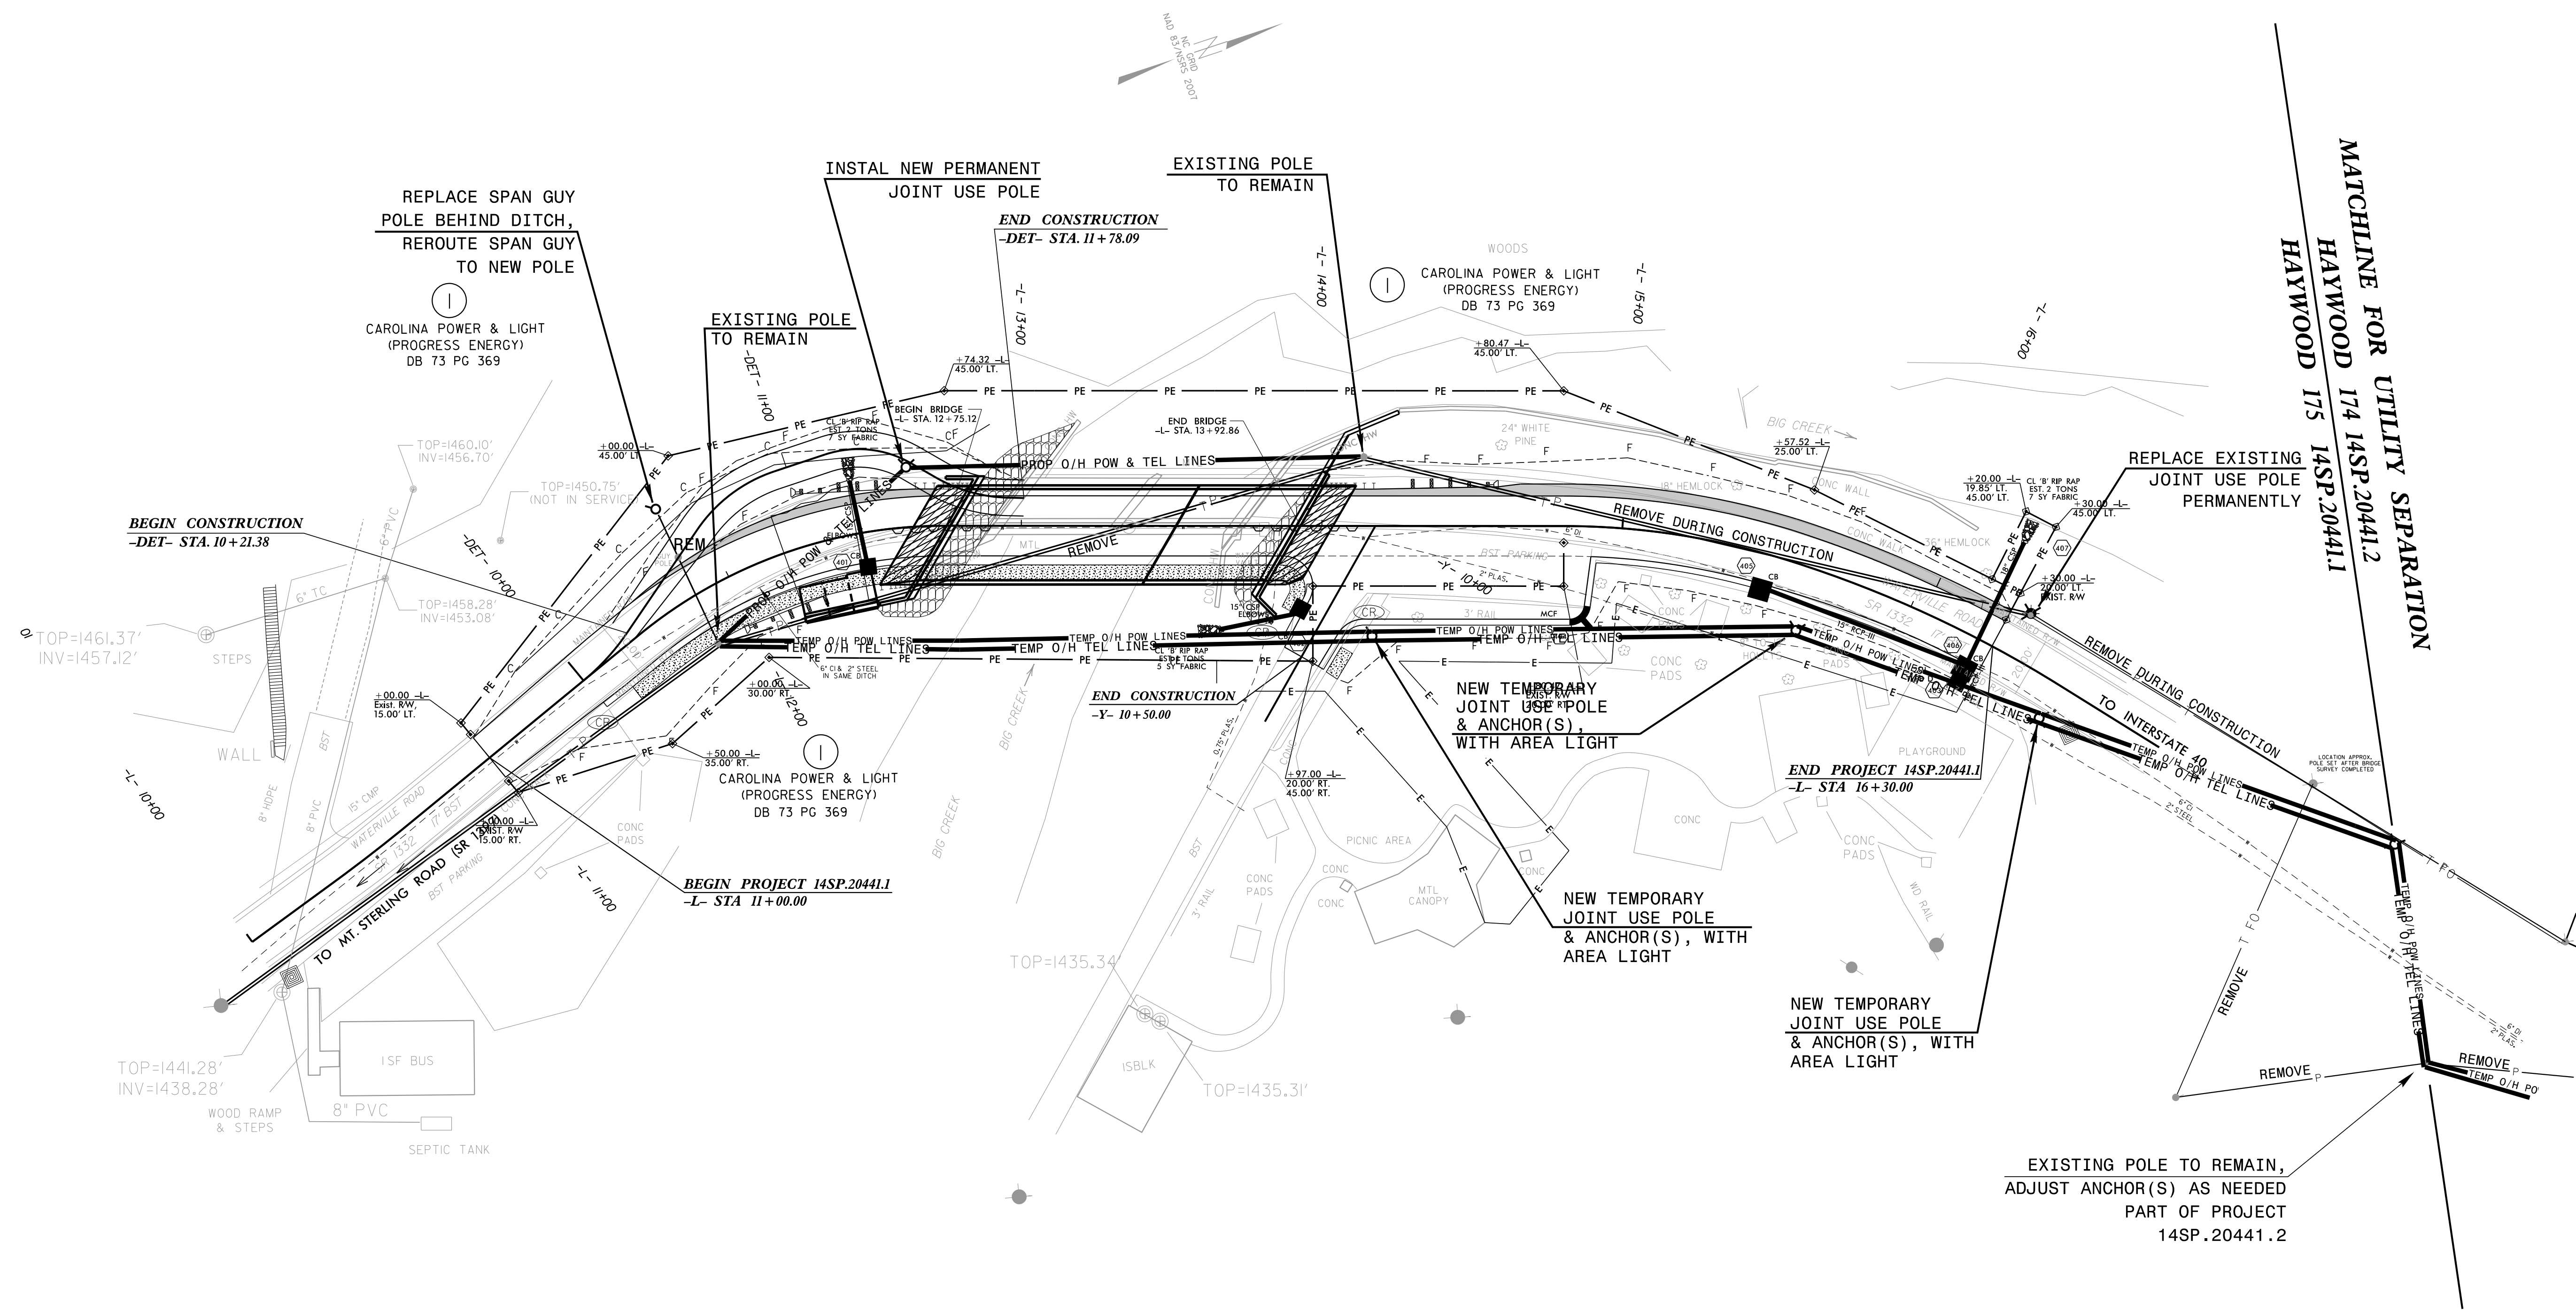

V&M PROJECT #31236-07
TRANSPORTATION\31236-07_HAYWOOD_430175\UTILITIES\U0-2.DGN

SEE UTILITY CONSTRUCTION (UC) SHEETS
FOR WATER LINE CONSTRUCTION

JMT. JOHNSON, MIRMIRAN, & THOMPSON, INC.
1318-F PATTON AVENUE
Asheville NC, 28806