

COMPUTED BY: KTB DATE: 1-15-18
 CHECKED BY: JCL DATE: 1-15-18

PROJECT REFERENCE NO. SHEET NO.
14SP.20441.I X-1A

DIVISION OF HIGHWAYS
 STATE OF NORTH CAROLINA


CROSS SECTION SUMMARY
 IN CUBIC YARDS

| -L- LOCATION | UNCLASSIFIED EXCAVATION | EMBT |
|-------------------------|-------------------------|------|
| 11+00 | 0 | 0 |
| 11+25 | 3 | 1 |
| 11+50 | 5 | 7 |
| 11+75 | 7 | 13 |
| 12+00 | 9 | 15 |
| 12+25 | 26 | 32 |
| 12+50 | 10 | 63 |
| 12+75 | 23 | 38 |
| 12+75.12 (BEGIN BRIDGE) | 0 | 0 |
| 13+92.86 (END BRIDGE) | 0 | 0 |
| 14+00 | 45 | 45 |
| 14+25 | 4 | 3 |
| 14+50 | 9 | 5 |
| 14+75 | 9 | 5 |
| 15+00 | 4 | 7 |
| 15+25 | 3 | 7 |
| 15+50 | 3 | 5 |
| 15+75 | 5 | 3 |
| 16+00 | 8 | 1 |
| 16+25 | 8 | 0 |
| 16+30 | 1 | 0 |
| -Y- LOCATION | UNCLASSIFIED EXCAVATION | EMBT |
| 10+10 | 0 | 0 |
| 10+25 | 0 | 0 |
| 10+50 | 13 | 1 |
| -DET- LOCATION | UNCLASSIFIED EXCAVATION | EMBT |
| 10+50 | 0 | 0 |
| 10+75 | 1 | 2 |
| 11+00 | 1 | 5 |
| 11+25 | 0 | 7 |
| 11+50 | 1 | 6 |


NOTE: EMBANKMENT COLUMN DOES NOT INCLUDE BACKFILL FOR UNDERCUT.

Approximate quantities only. Unclassified excavation, borrow excavation, clearing and grubbing, fine grading and removal of existing pavement will be paid for at the contract lump sum price for "grading".


7/11/2023, 4:05:16 PM
 \\ProJ\Hgywood\75_psh03_sum.dgn
 User:smfHzp@rick

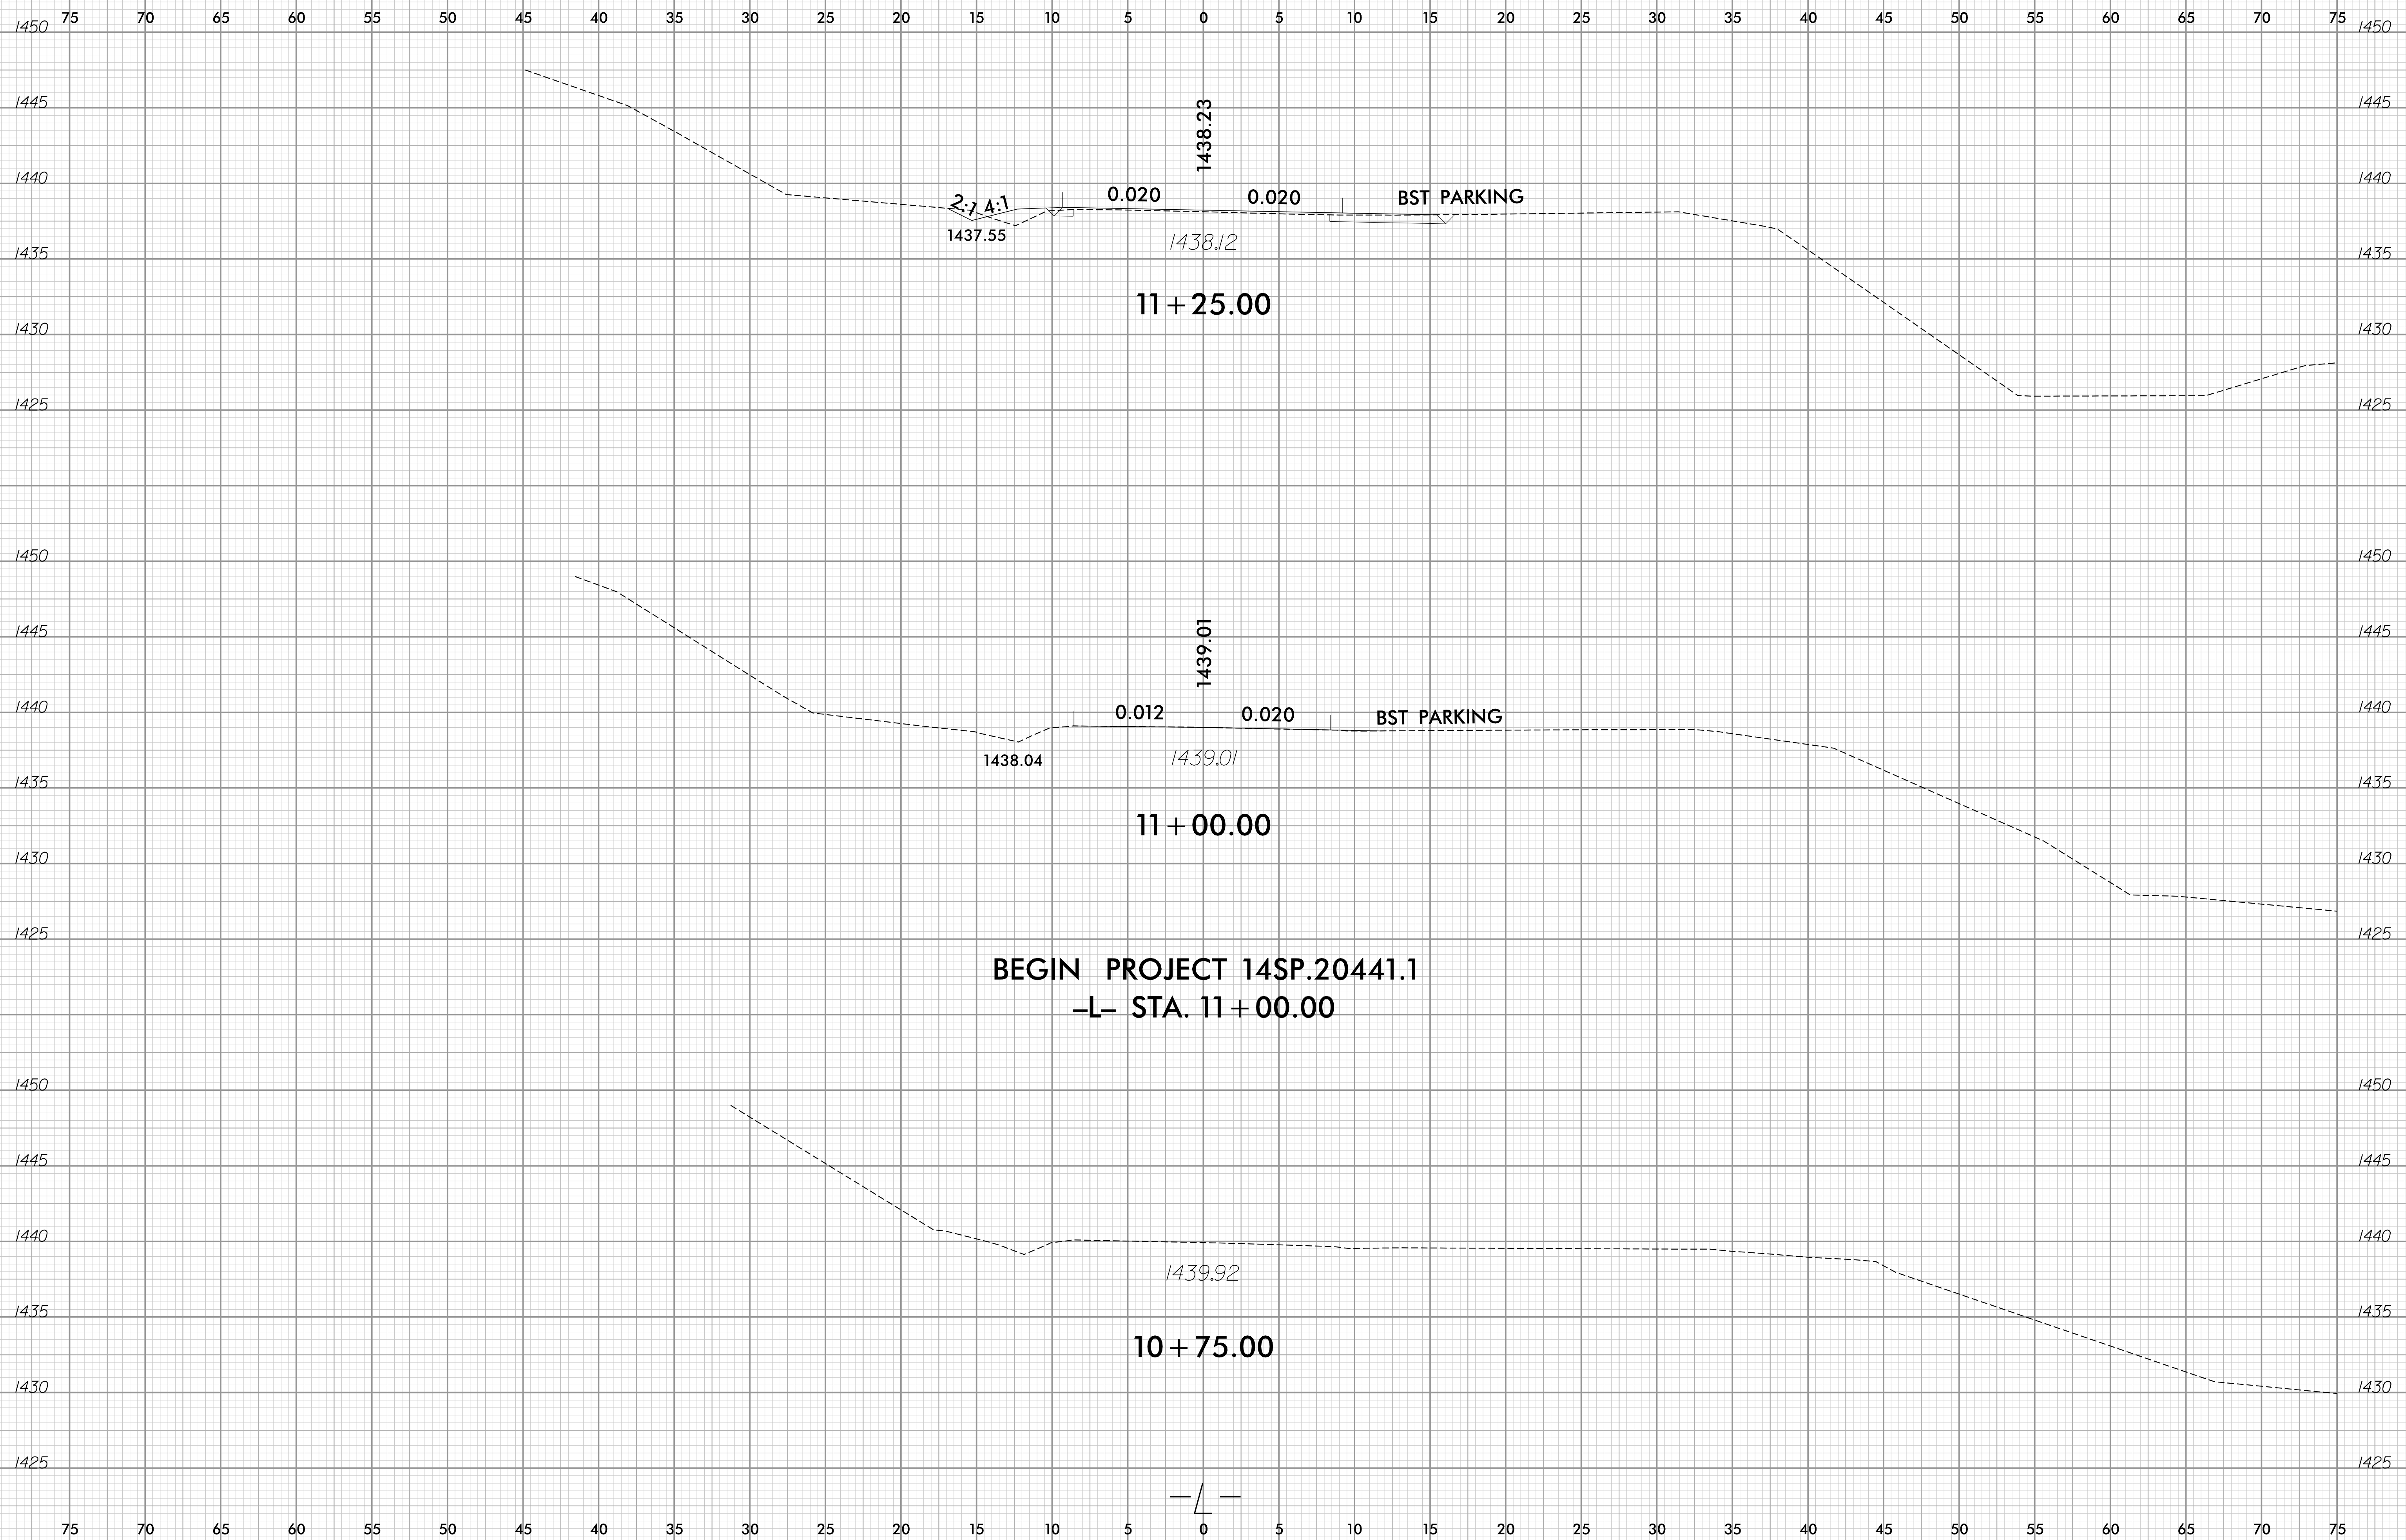


3/14/2022 11:24:50 AM
\\proch\h\p00175\p1.dgn
User:mf\jzpatrick

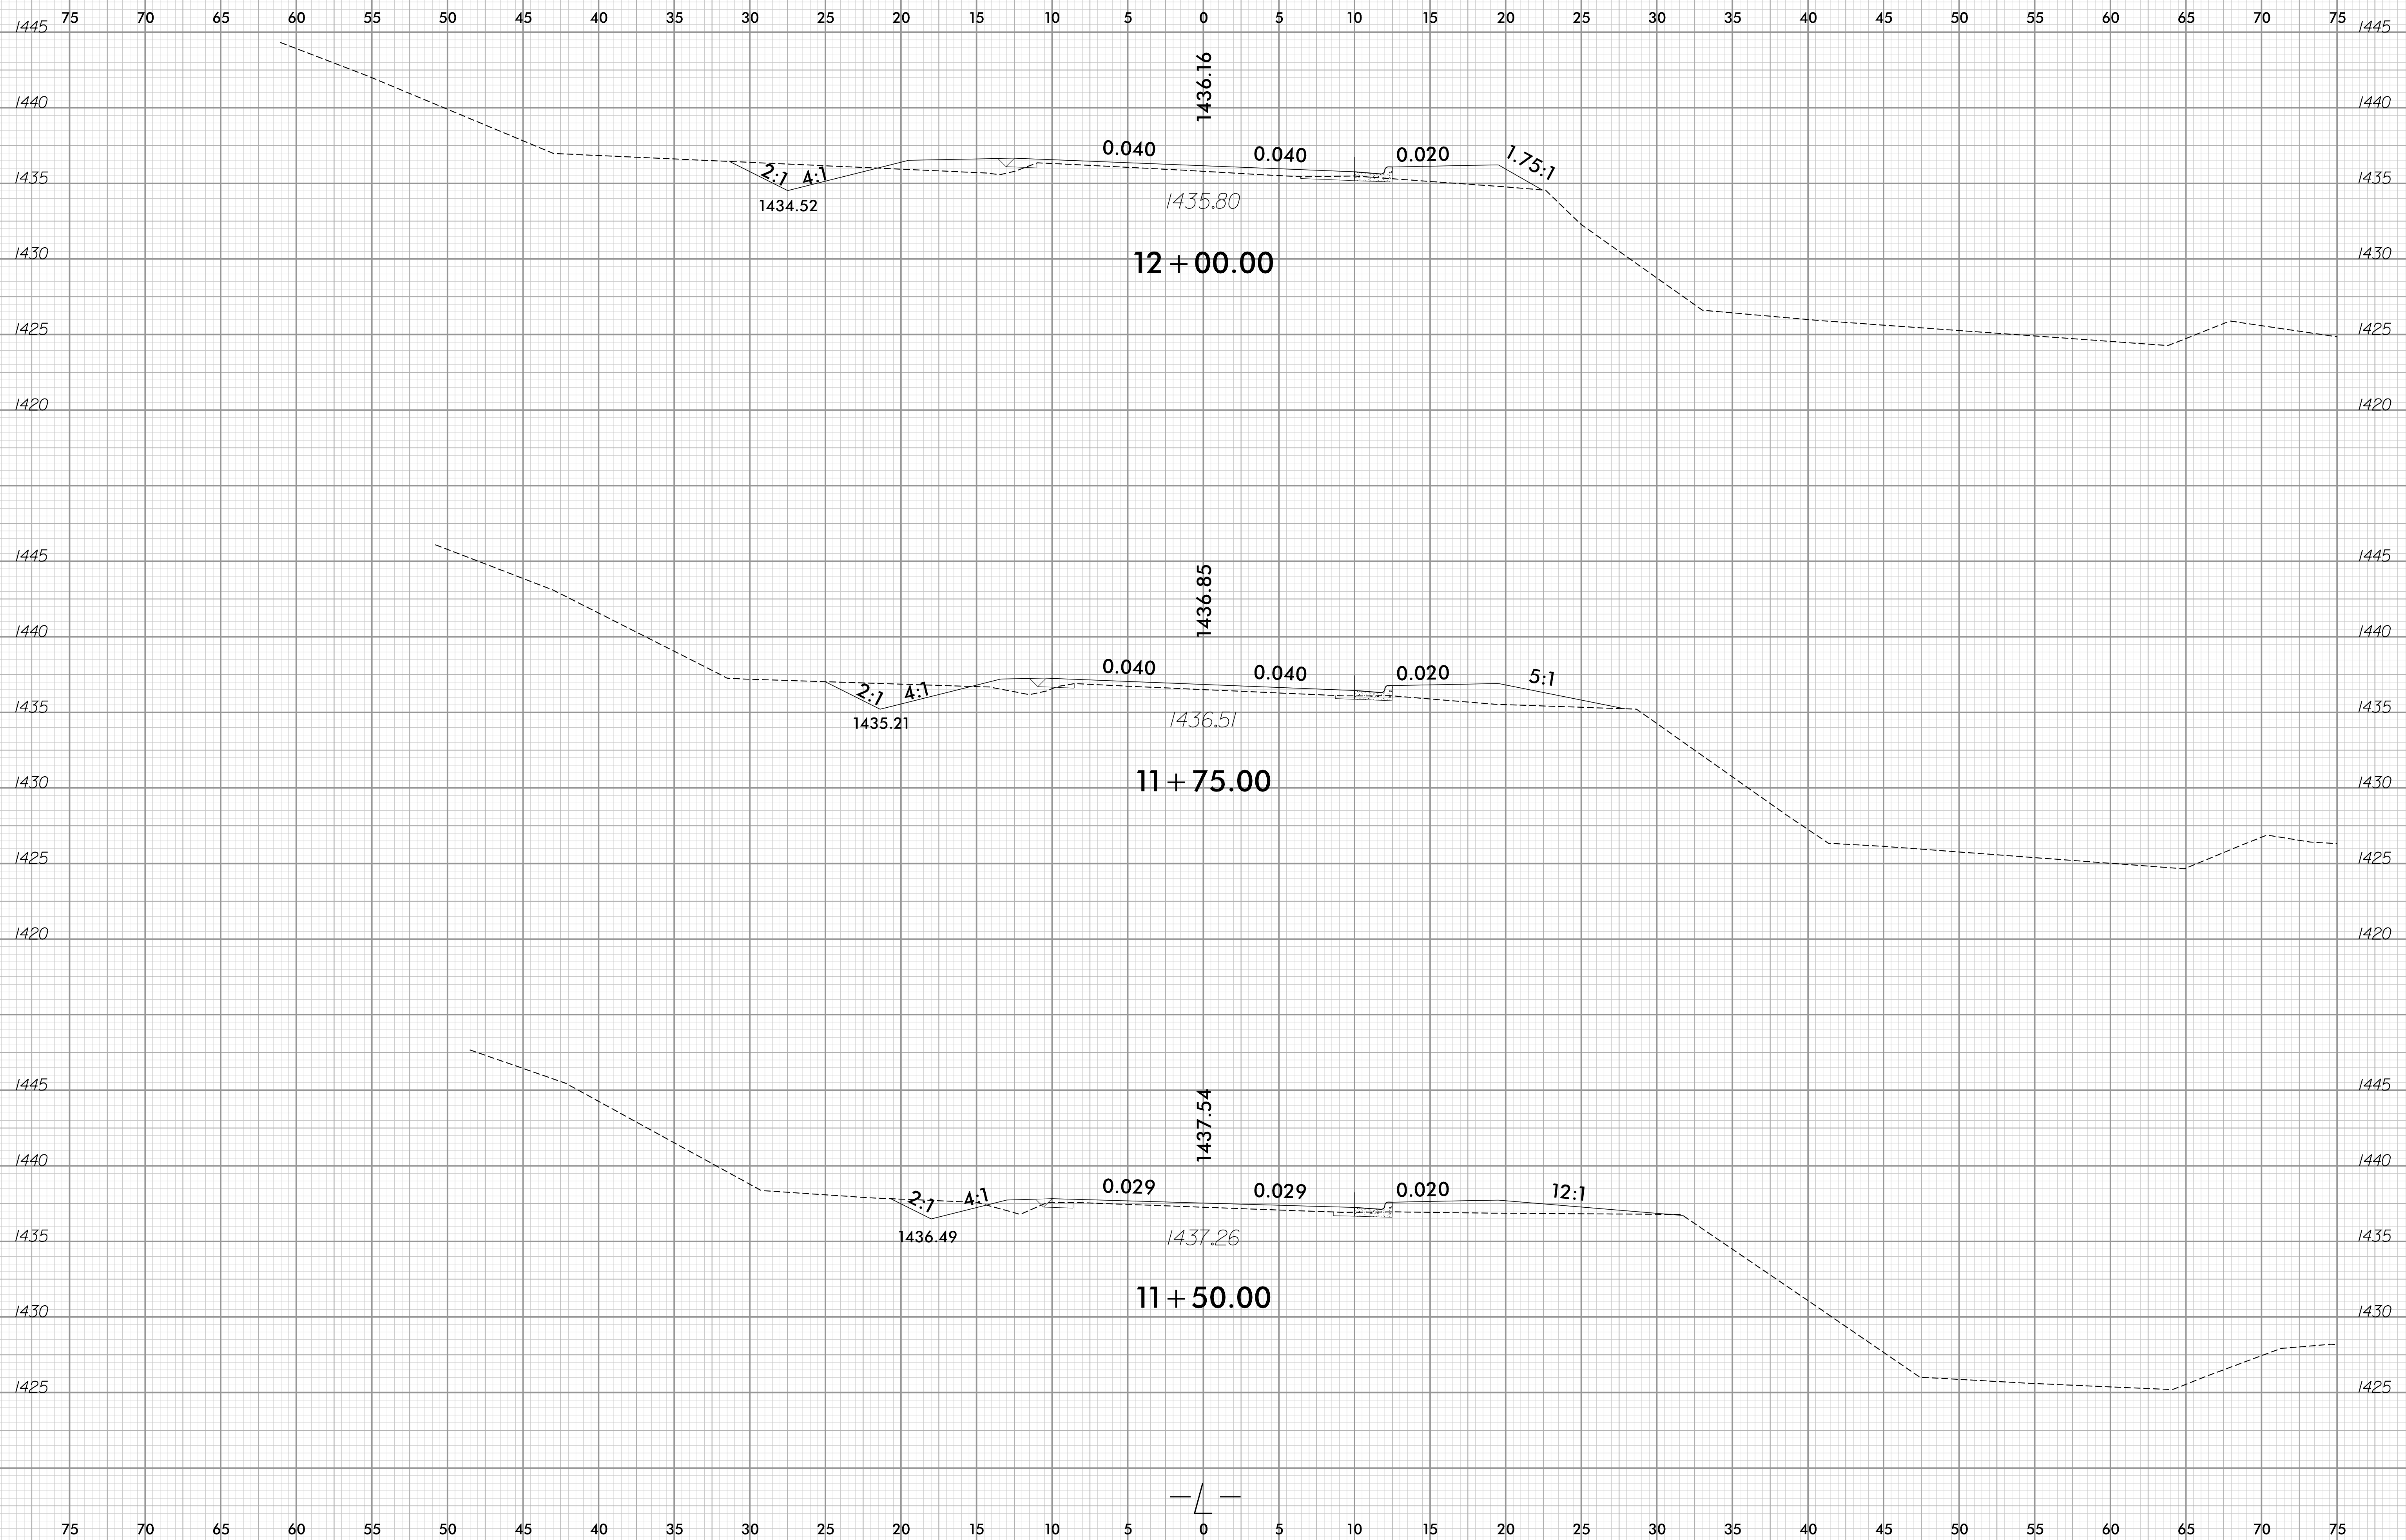


3/14/2022 11:24:50 AM
\\proch\h\p00175\xp1.dgn
User:mf122patrick

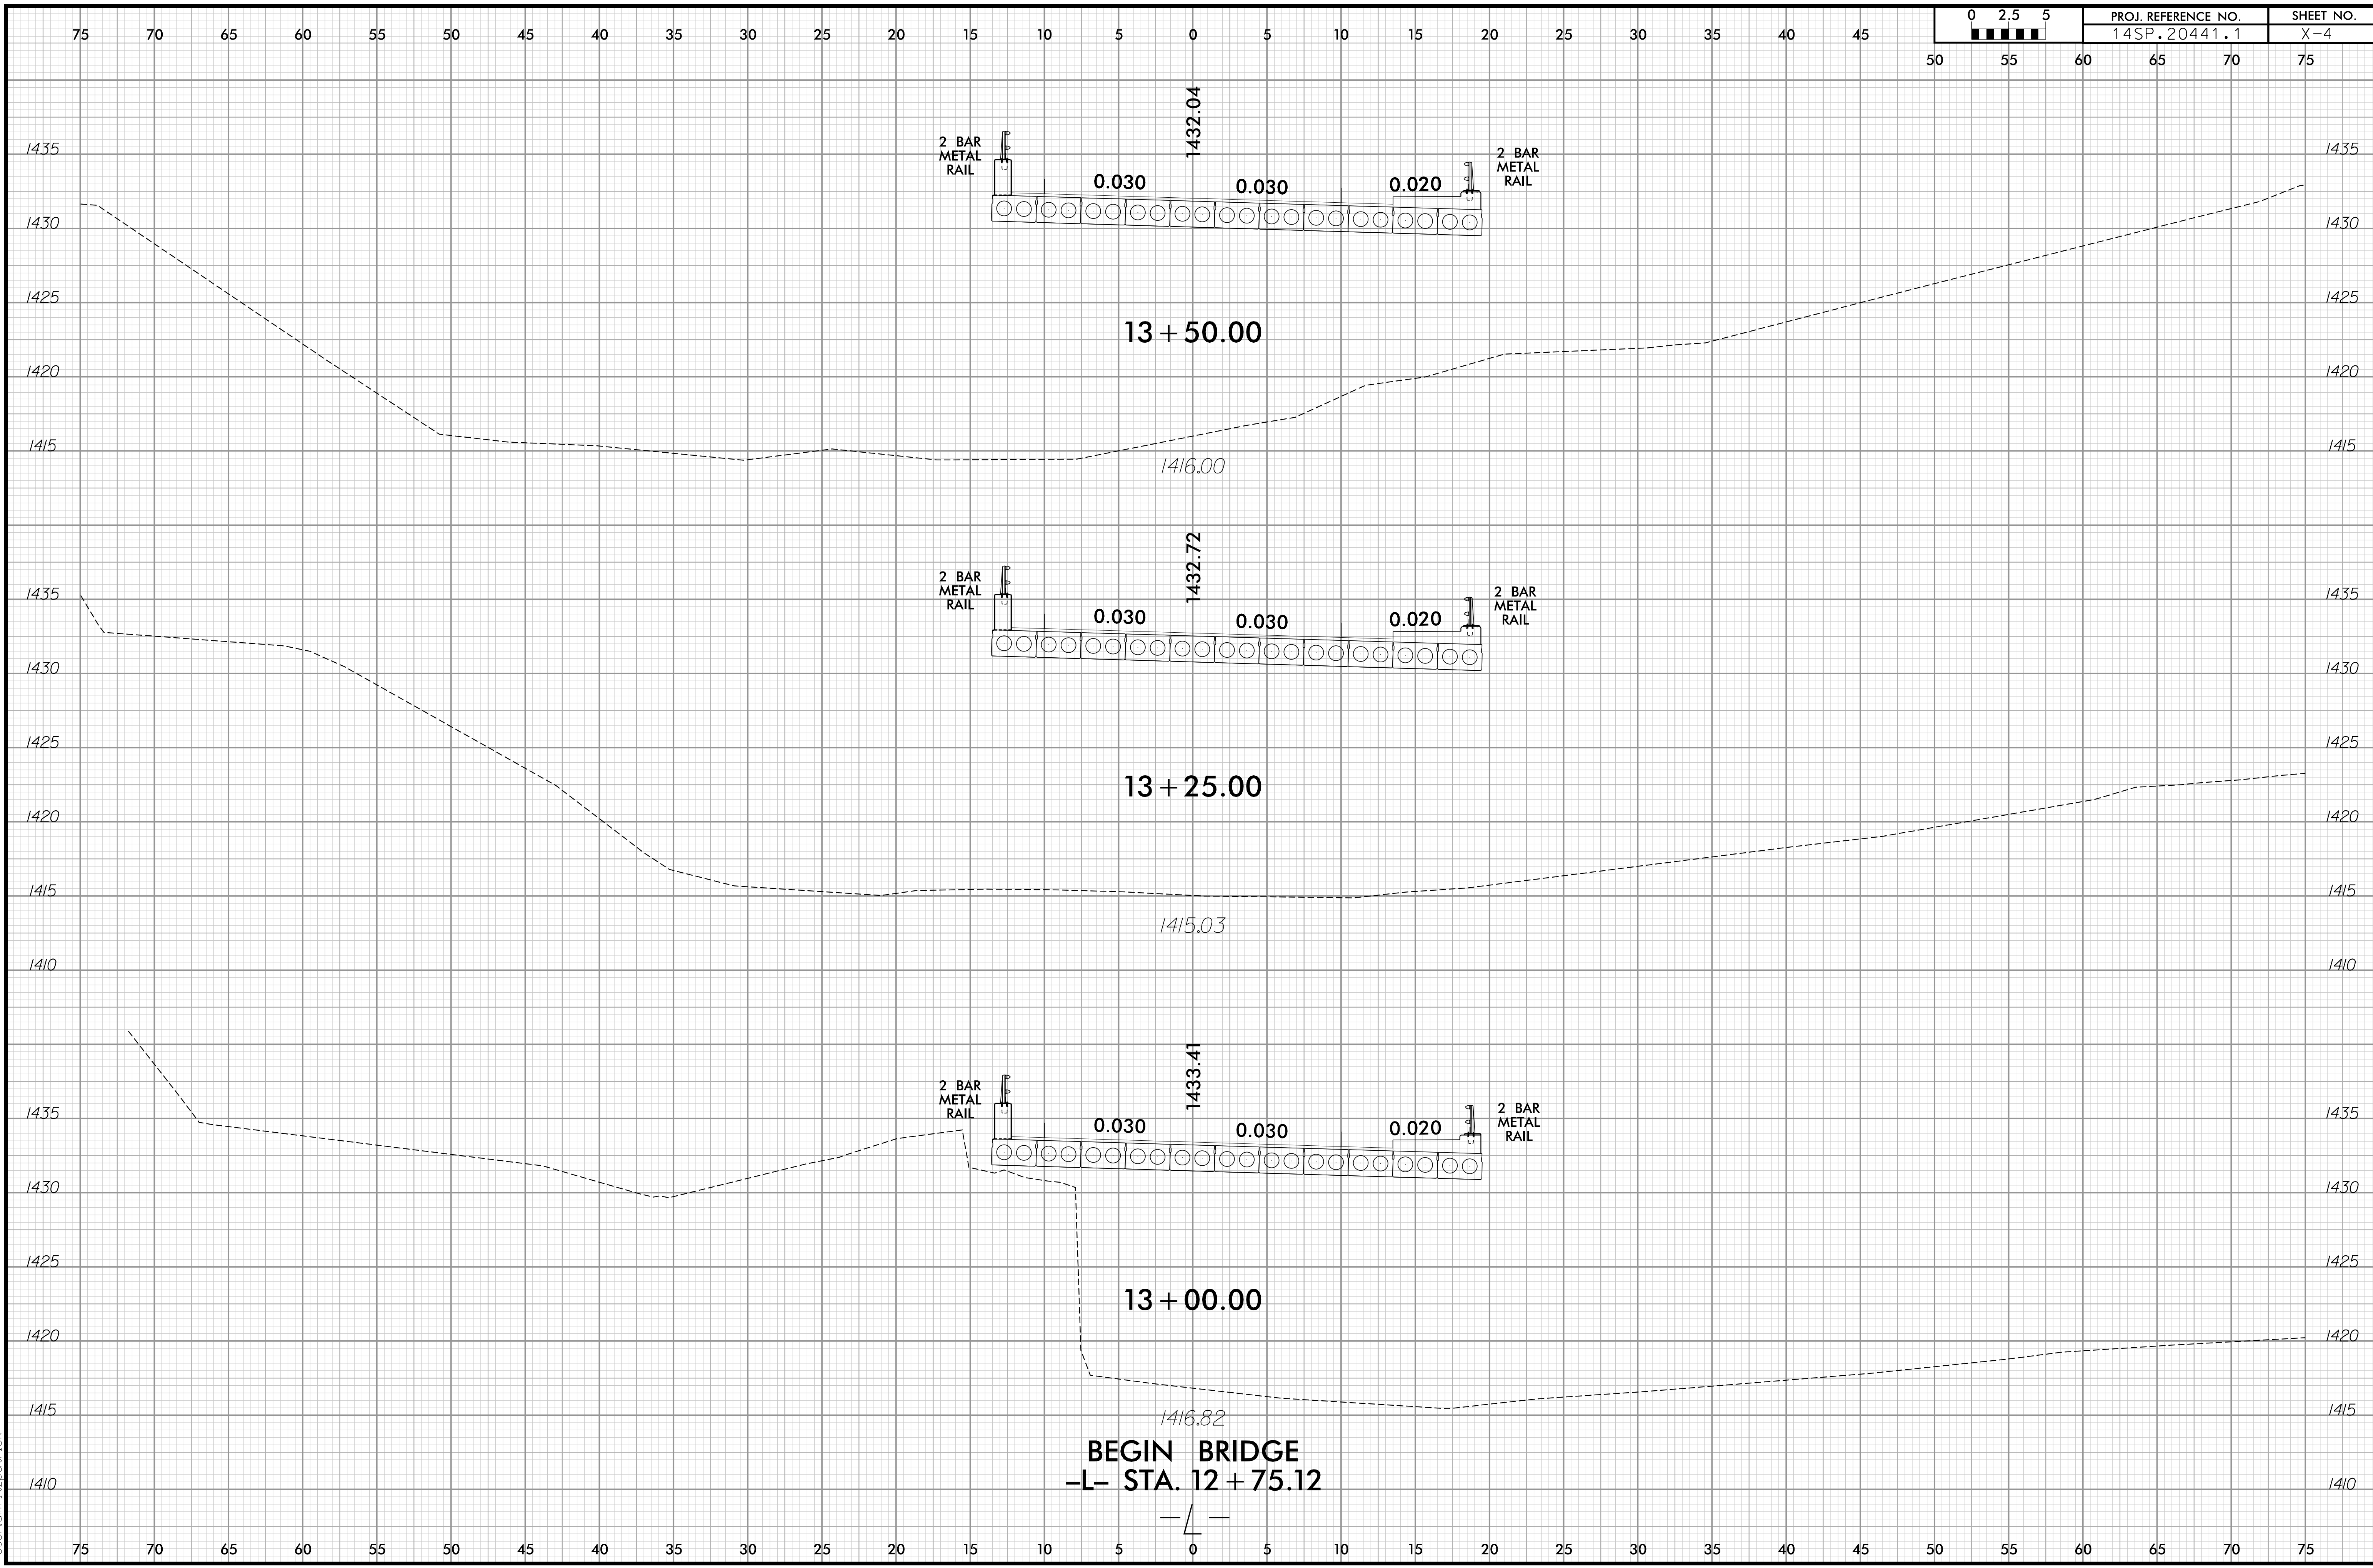


3/14/2022 11:24:50 AM
\\Pro\H\1000175\xp1.dgn
User:mfittzpatrick

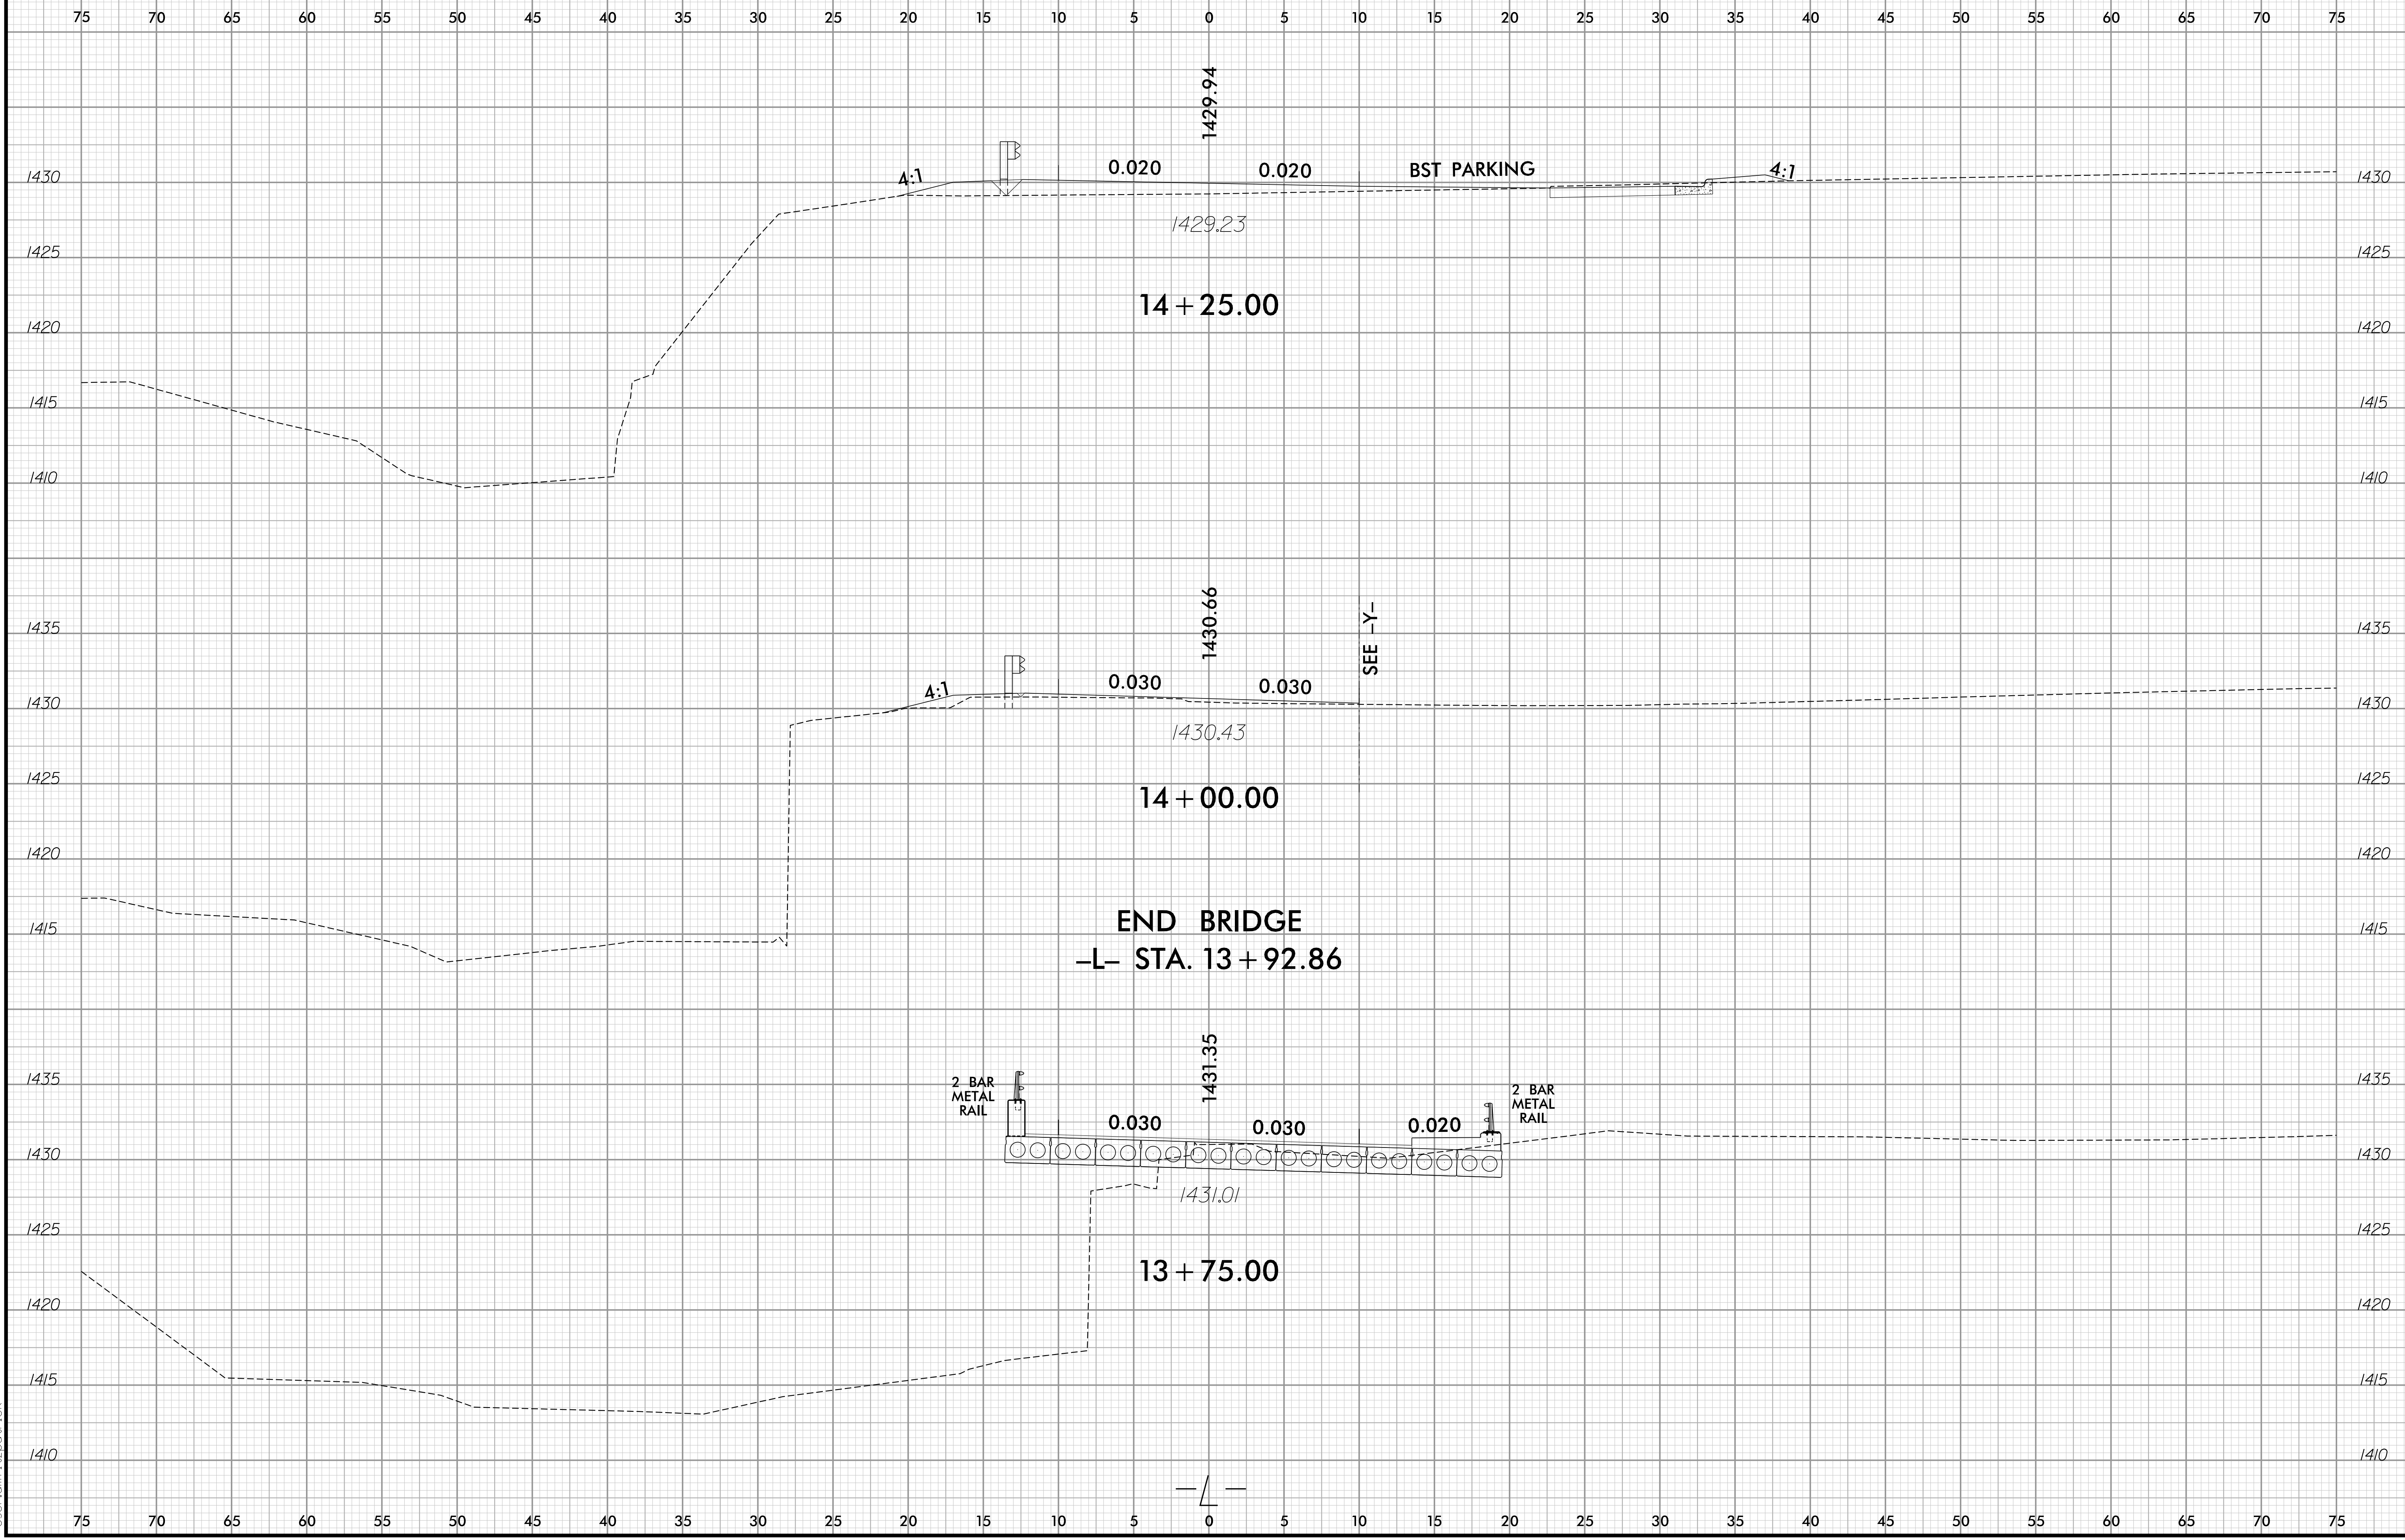


3/14/2022 11:24:50 AM
\\proch\h\p00175\p1.dgn
User:mfittzpatrick

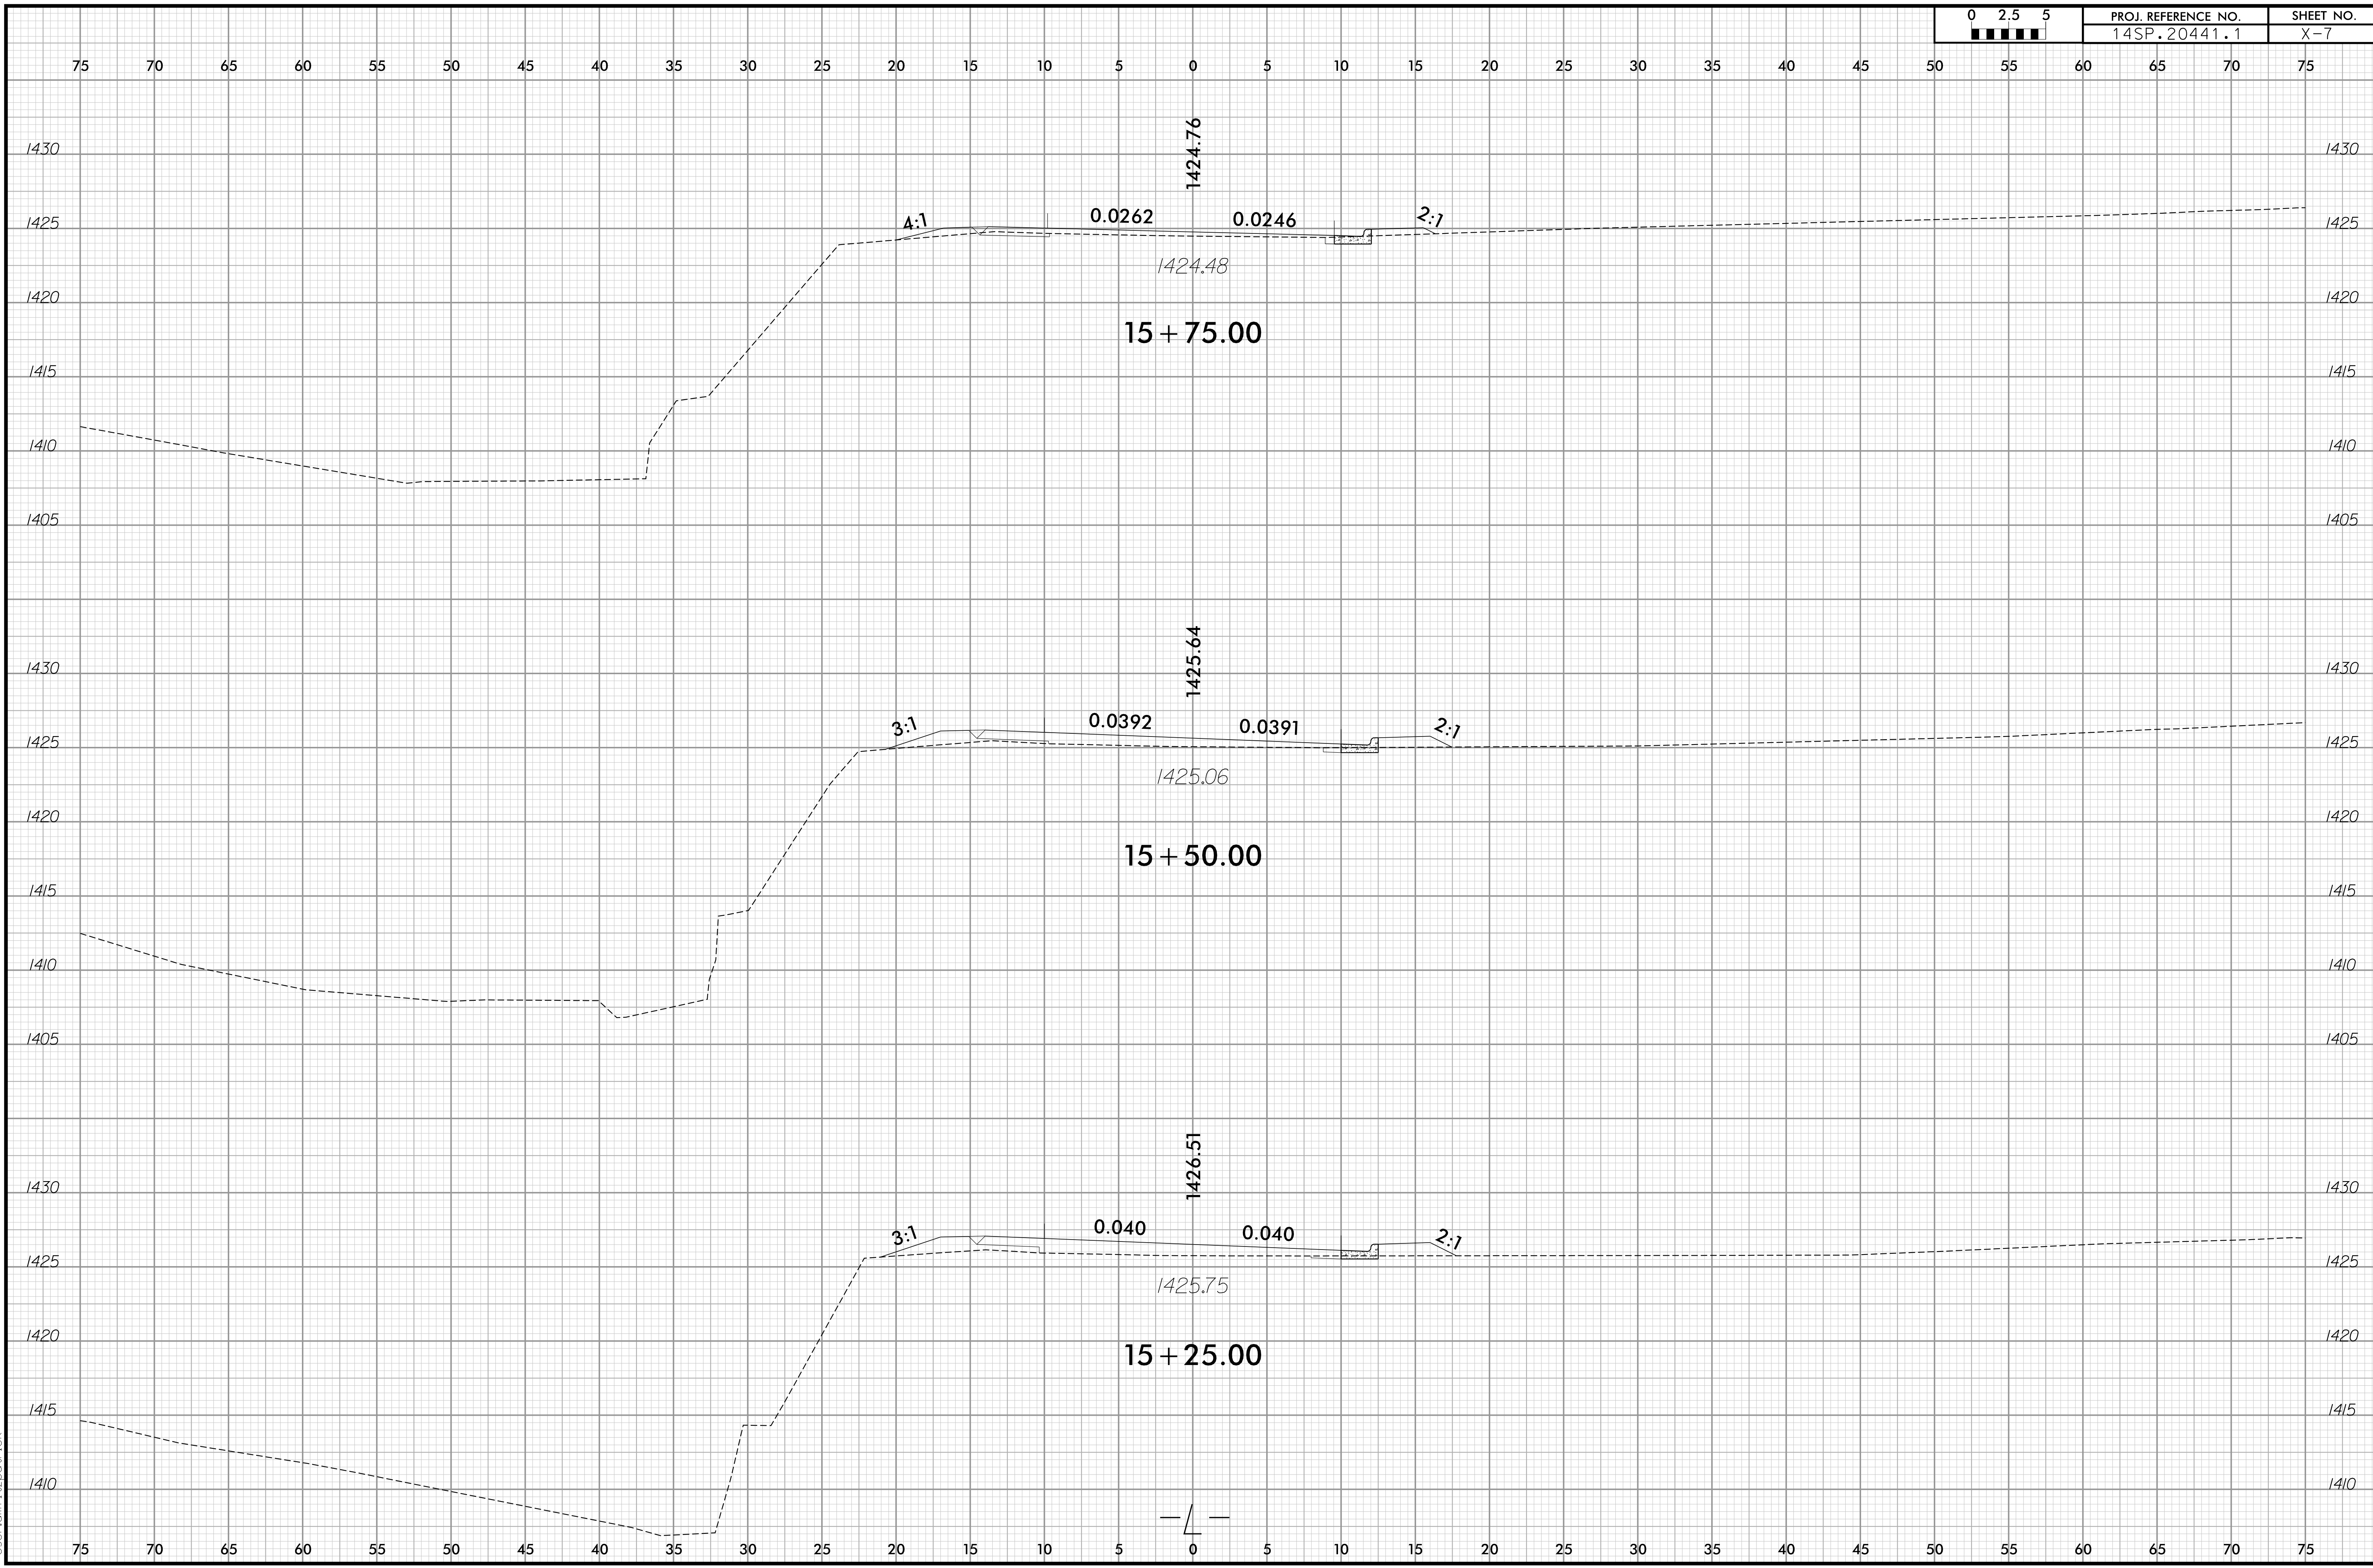


3/14/2022 11:24:50 AM
\\Pro\H\1000175\1\1.dgn
User:amf122patrick

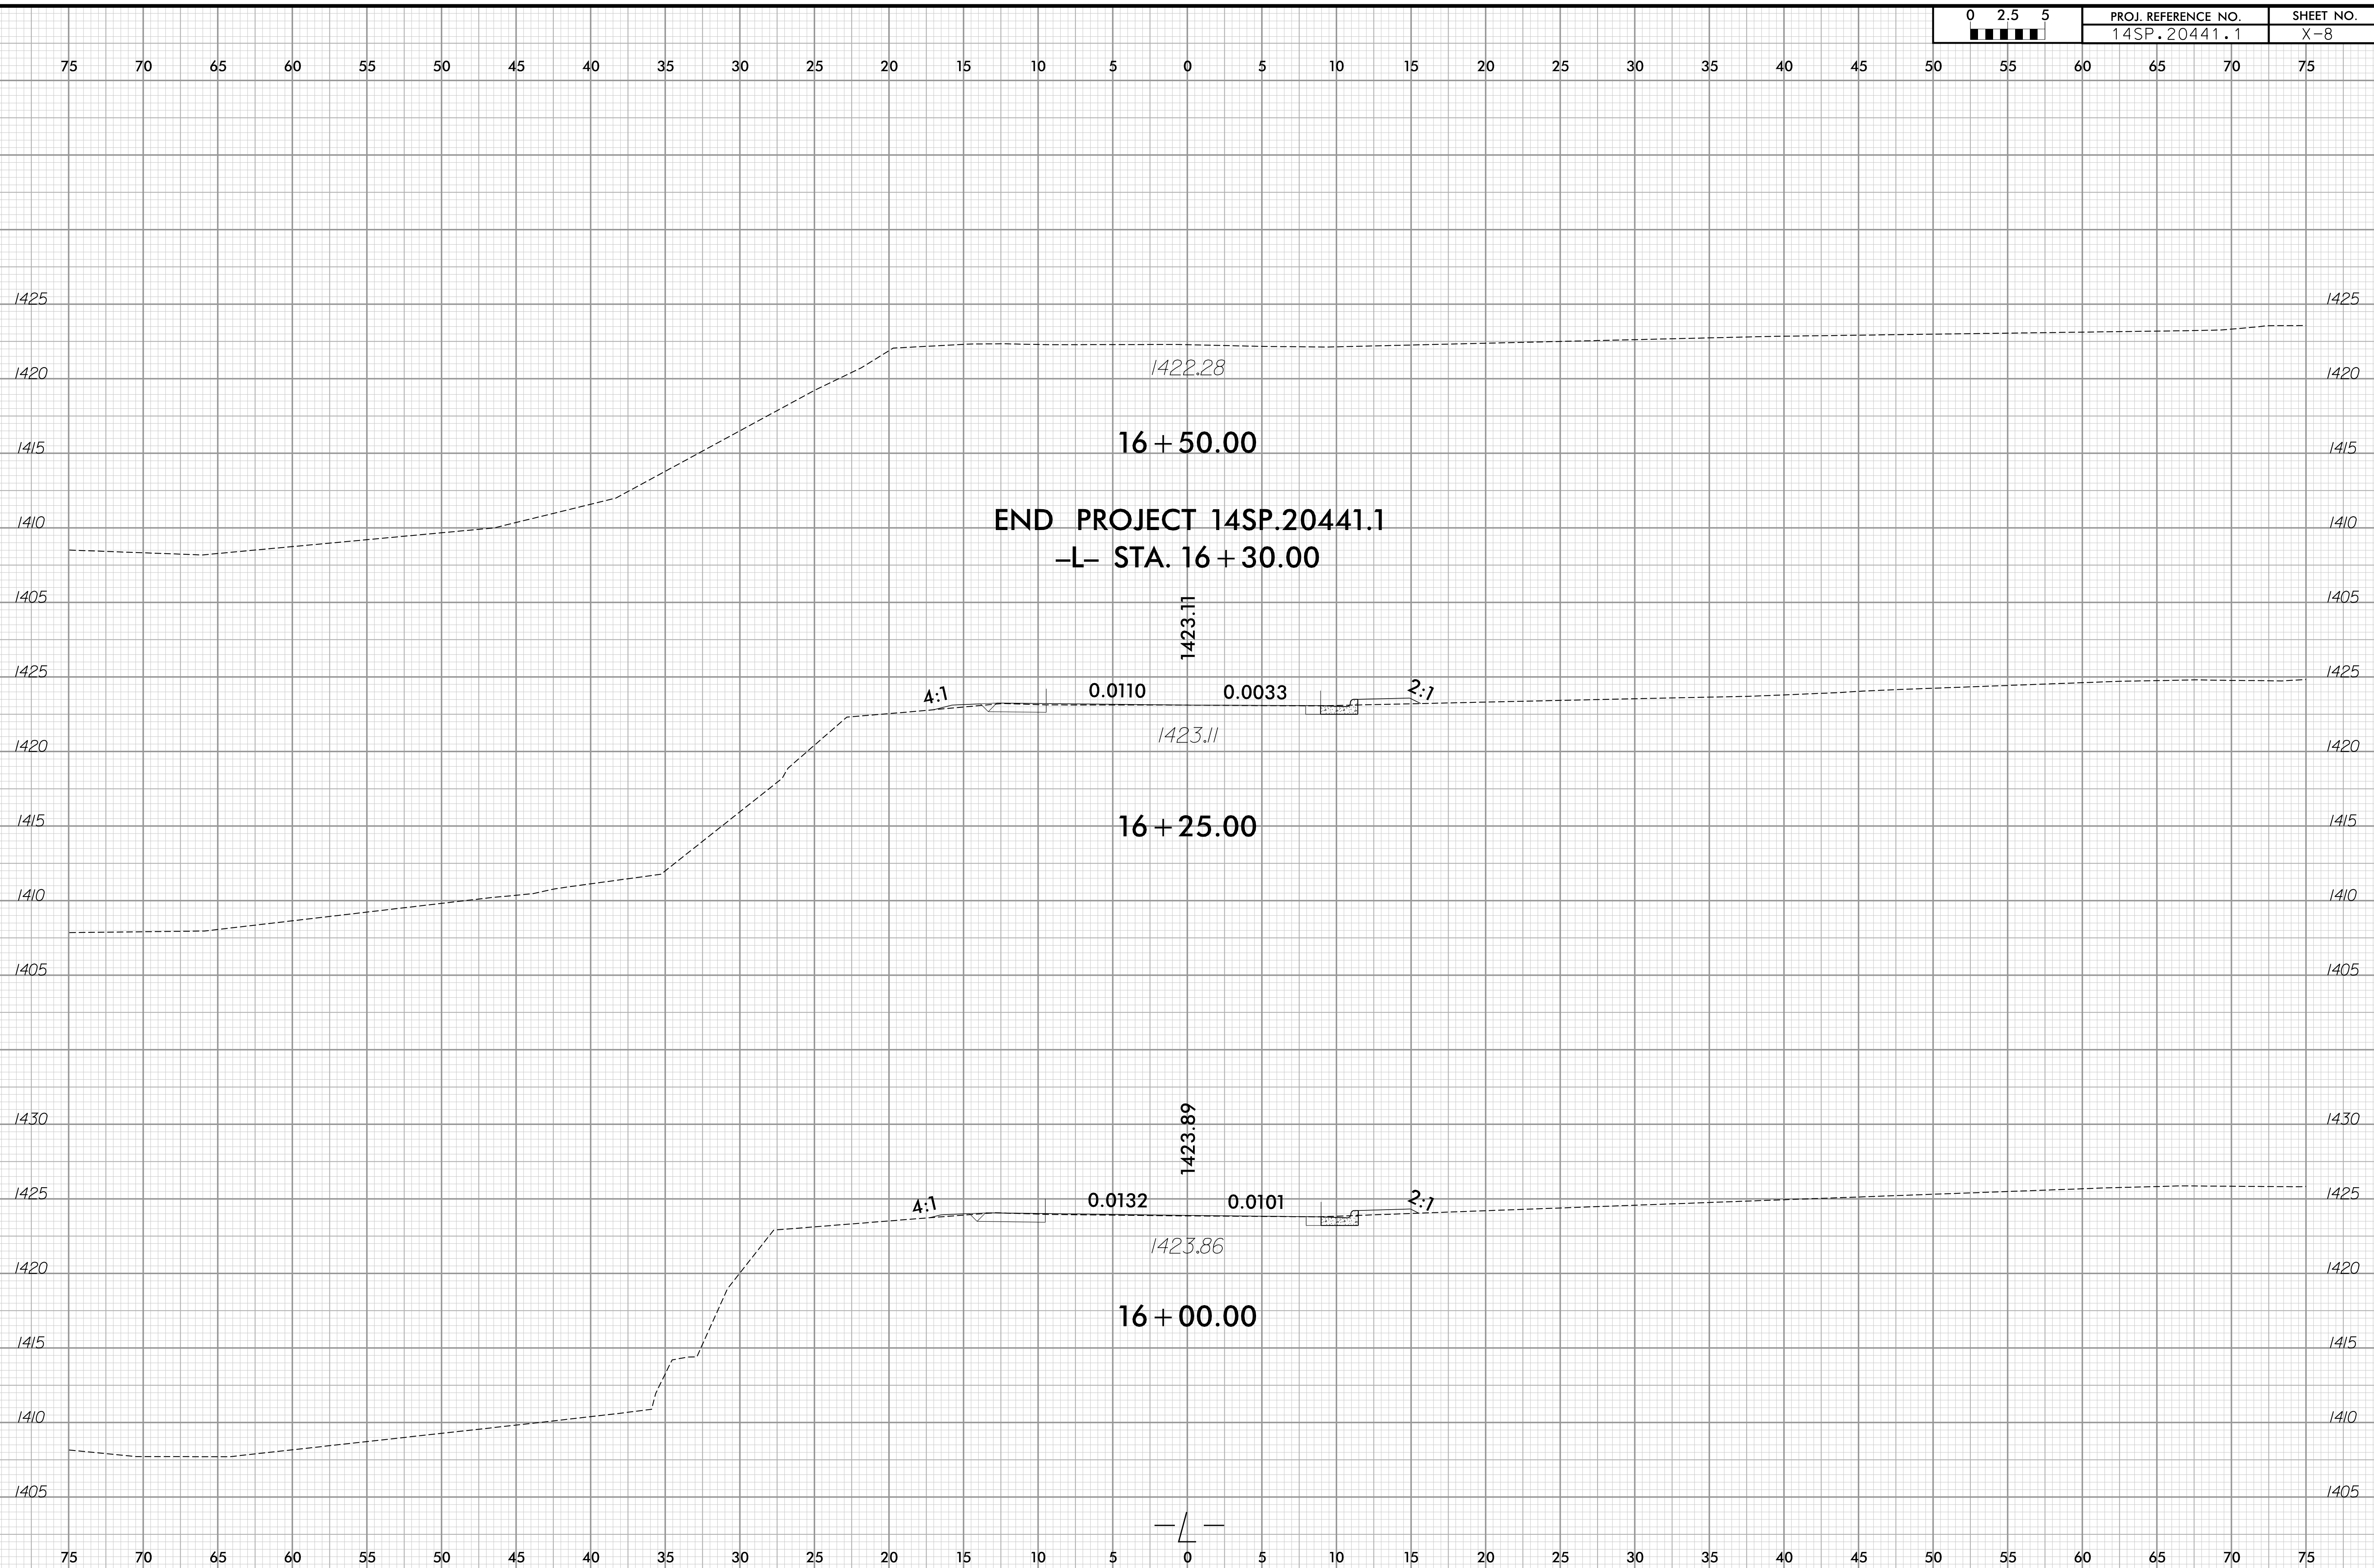

3/14/2022 11:24:50 AM
\\pro\h\pco\175\patrik
User:mpf\patrik

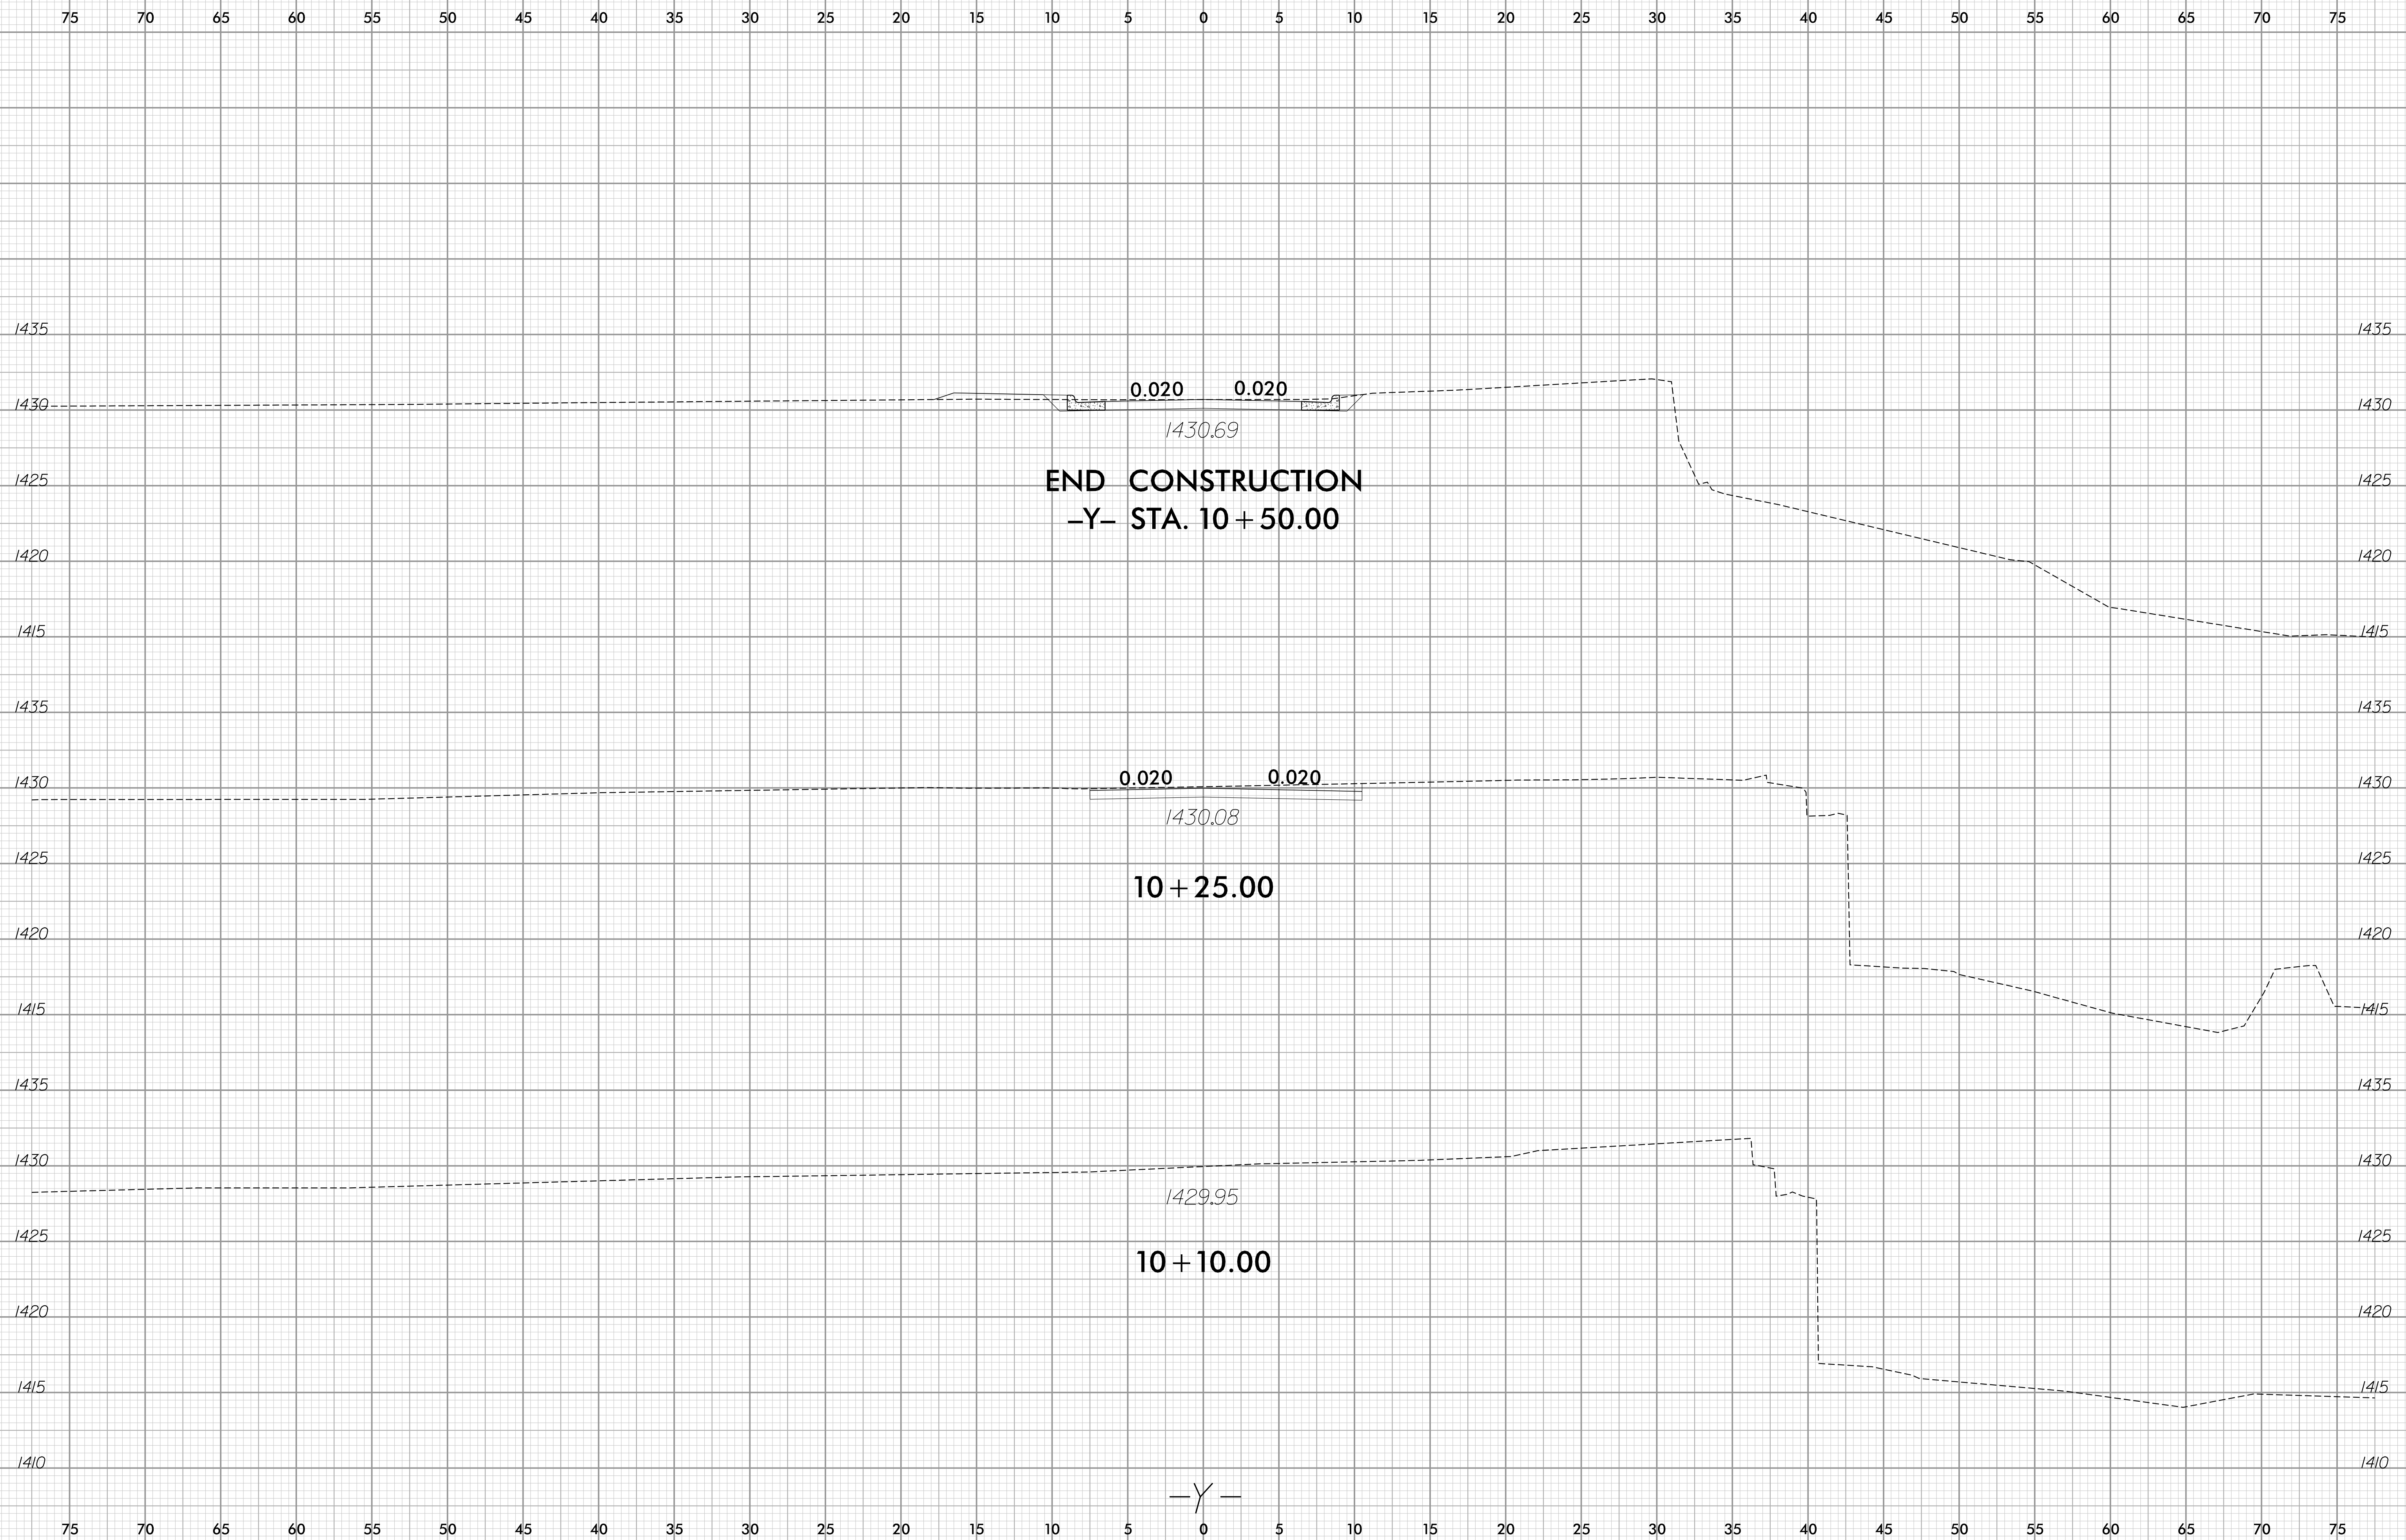


| | | | | |
|---|---|----|---------------------|-----------|
| 0 | 5 | 10 | PROJ. REFERENCE NO. | SHEET NO. |
| █ | █ | █ | 14.SP.20441.1 | X - 10 |

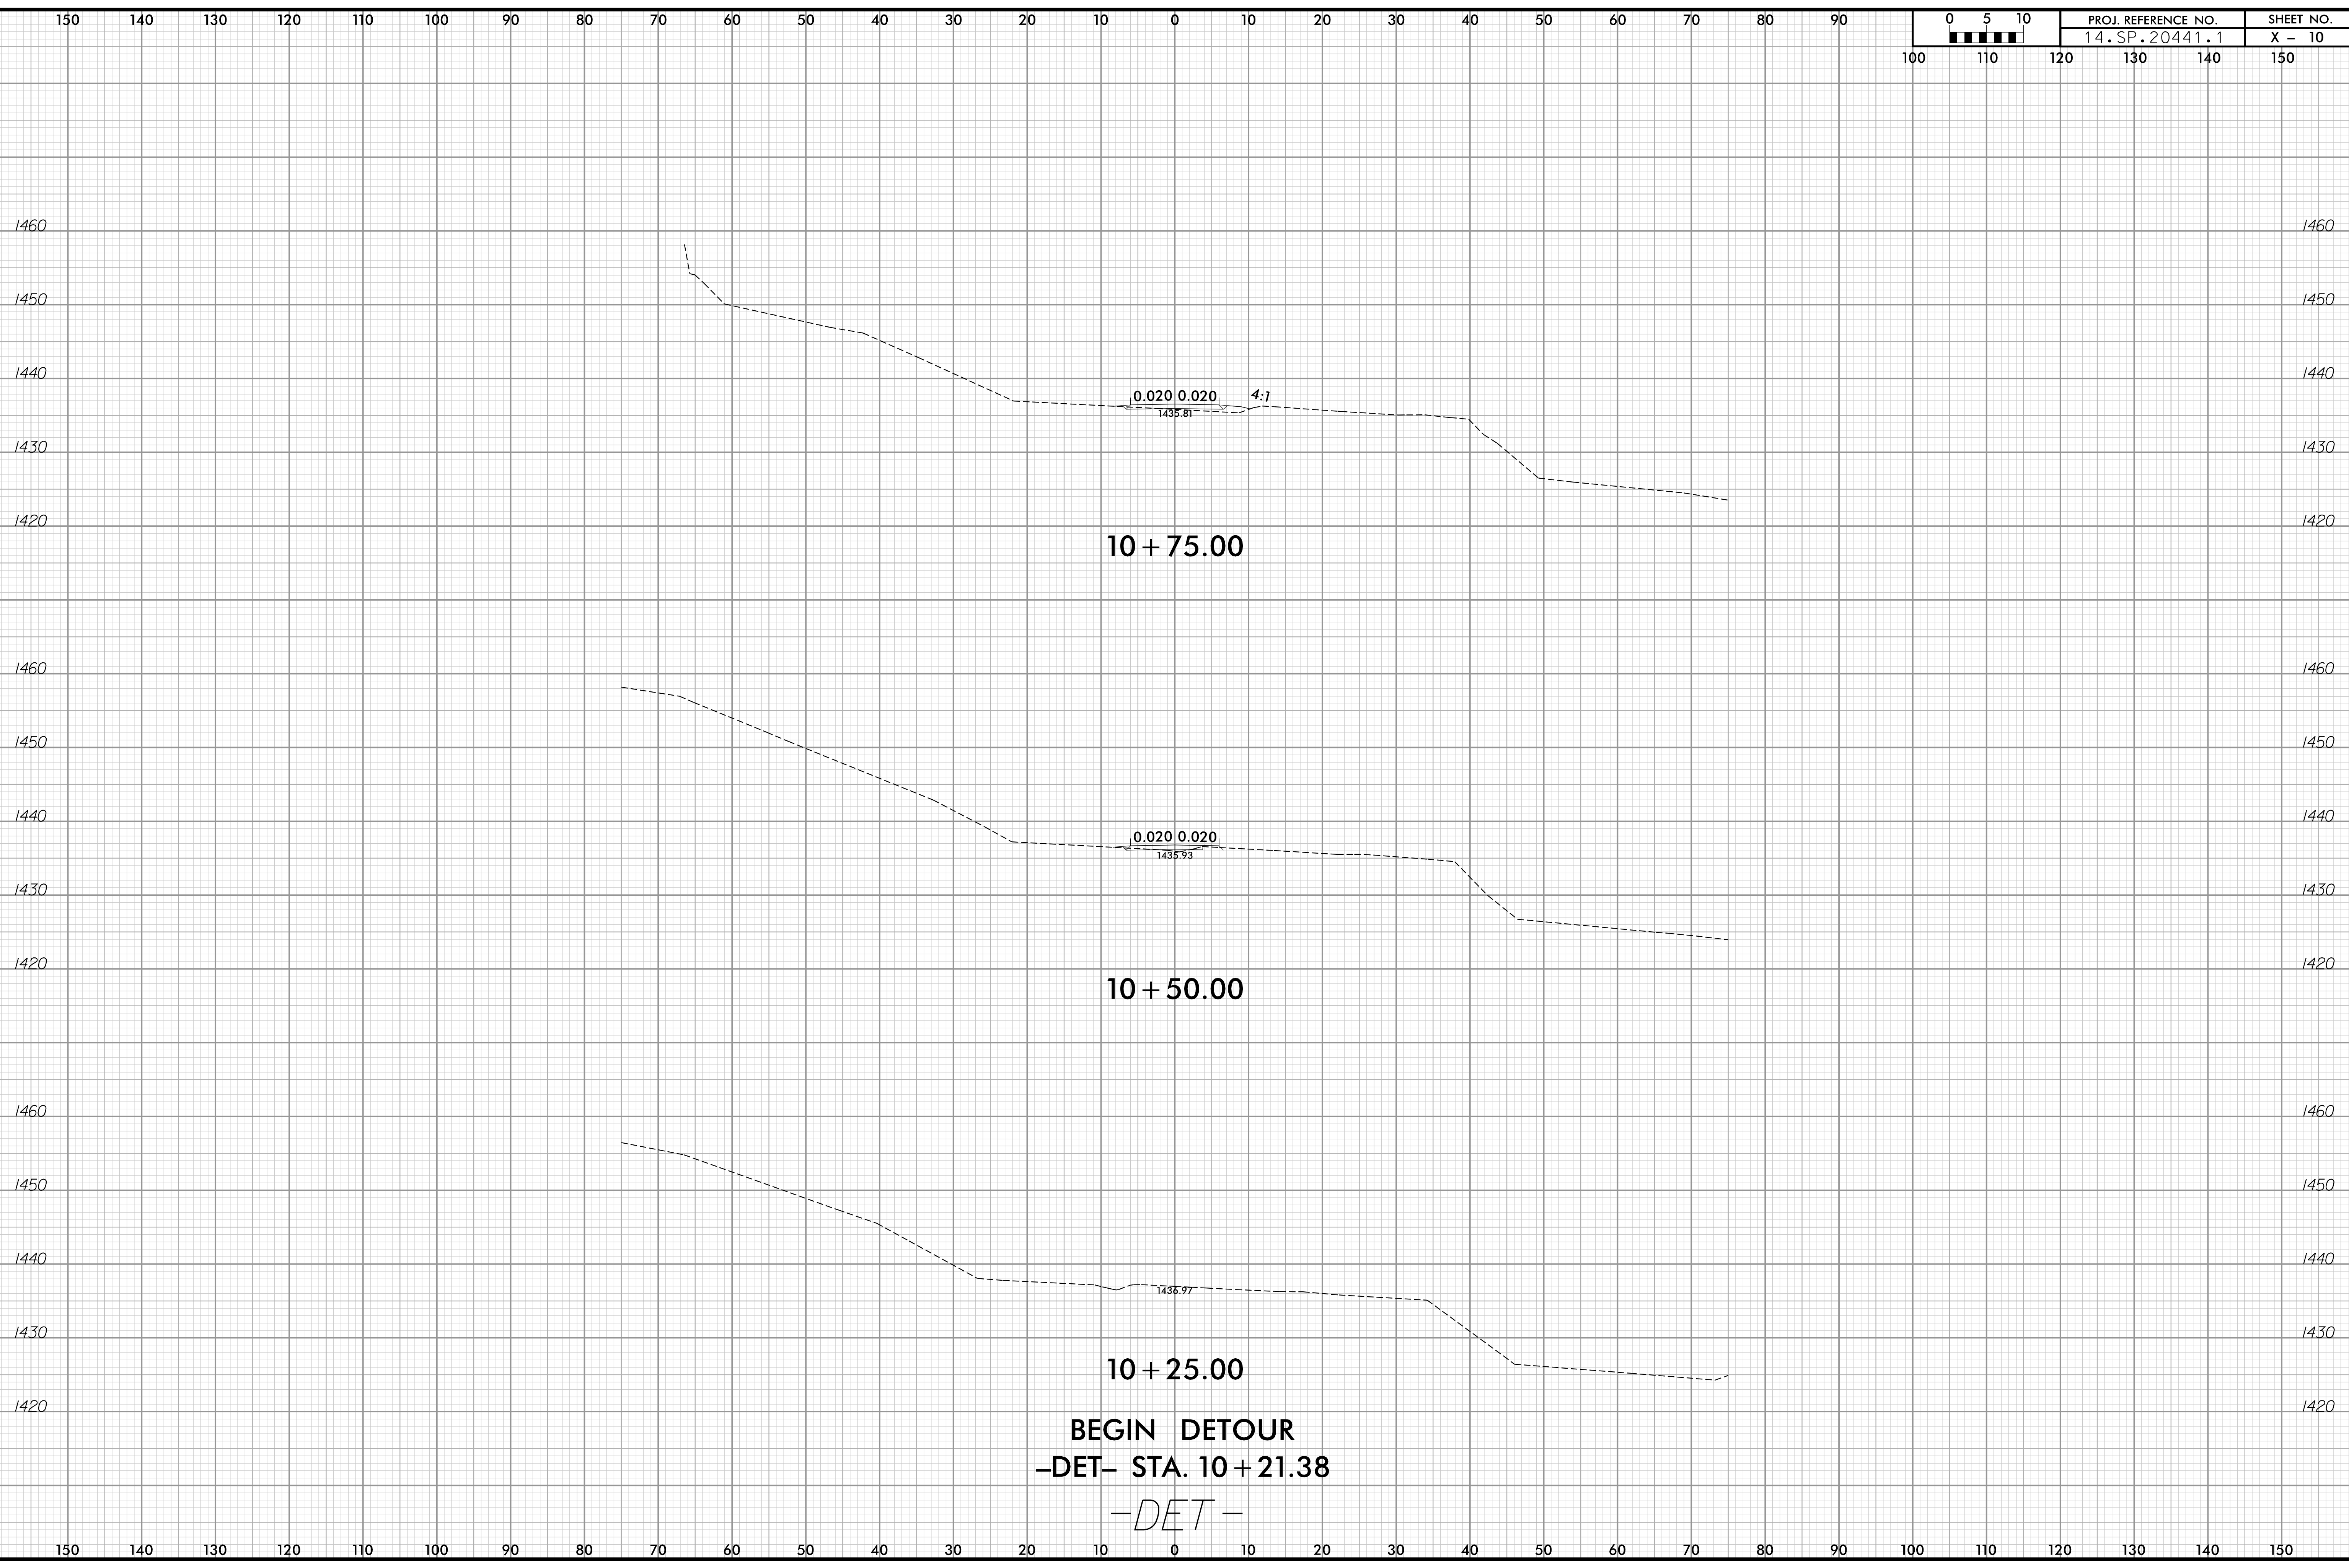

BEGIN DETOUR
-DET- STA. 10+21.38
-DET-

3/14/2022 11:28:31 AM
 \\pco\fileserver\175_Detour_xpl.dgn
 User:amfzpatrick

| | | | | |
|---|---|----|---------------------|-----------|
| 0 | 5 | 10 | PROJ. REFERENCE NO. | SHEET NO. |
| █ | █ | █ | 14.SP.20441.1 | X - 11 |

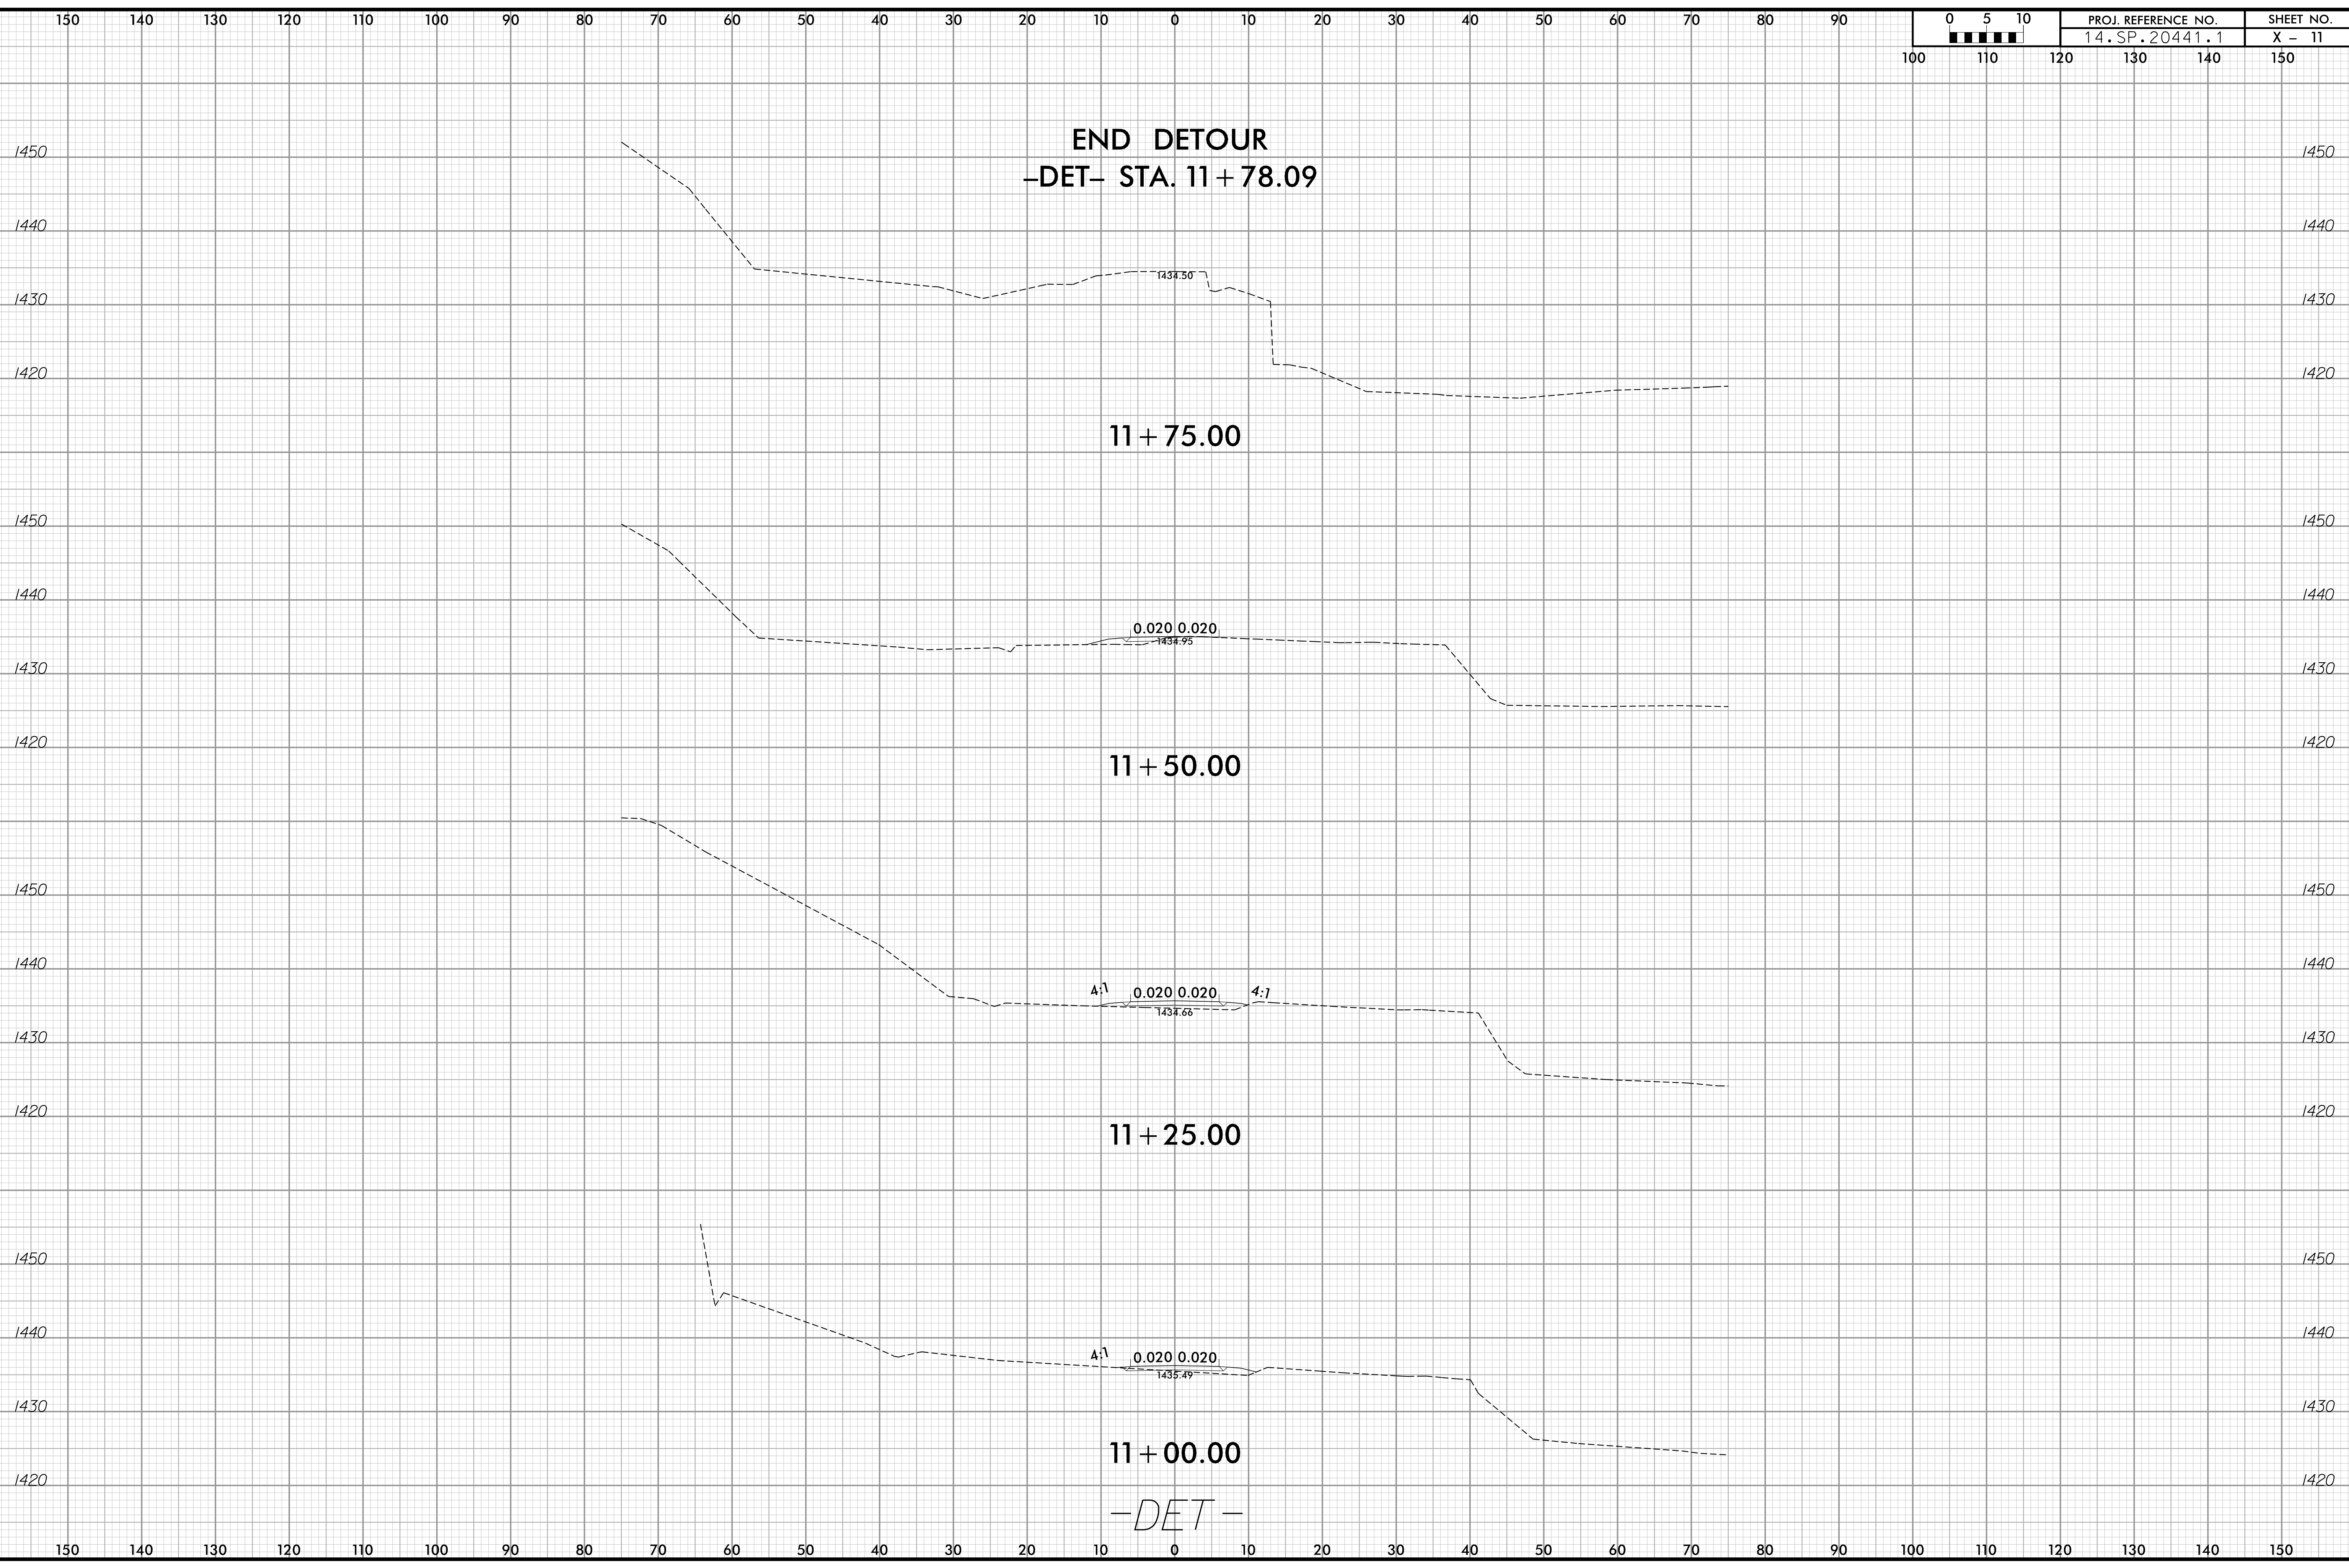

3/14/2022 11:28:31 AM
\\pco\fileserver\proj\175_Detour_xpl.dgn
User:amf\zpatrick