


**PROJECT: 14SP.20441.2**

**CONTRACT: C204411**

STATE OF NORTH CAROLINA  
DIVISION OF HIGHWAYS

**PAVEMENT MARKING PLAN**  
**HAYWOOD COUNTY**

**LOCATION : BRIDGE NO. 430174 OVER BIG CREEK**  
**ON SR 1332 (WATERVILLE ROAD)**

PROJECT REFERENCE NO. 14SP.20441.2	SHEET NO. PMP-1
	
11/30/2023	
<b>DOCUMENT NOT CONSIDERED FINAL UNLESS ALL SIGNATURES COMPLETED</b>	

**ROADWAY STANDARD DRAWING**

THE FOLLOWING ROADWAY STANDARDS AS APPEAR IN "ROADWAY STANDARD DRAWINGS" - PROJECT SERVICES UNIT - N.C. DEPARTMENT OF TRANSPORTATION - RALEIGH, N.C. DATED JANUARY 2024 ARE APPLICABLE TO THIS PROJECT AND BY REFERENCE HEREBY ARE CONSIDERED A PART OF THESE PLANS:

STD. NO.	TITLE
1205.01	PAVEMENT MARKINGS - LINE TYPES AND OFFSETS
1205.02	PAVEMENT MARKINGS - TWO LANE & MULTILANE ROADWAYS
1205.12	PAVEMENT MARKINGS - BRIDGES
1261.01	GUARDRAIL AND BARRIER DELINEATORS - INSTALLATION SPACING
1261.02	GUARDRAIL AND BARRIER DELINEATORS - TYPES & MOUNTING
1262.01	GUARDRAIL END DELINEATION

**GENERAL NOTES**

THE FOLLOWING GENERAL NOTES APPLY AT ALL TIMES FOR THE DURATION OF THE CONSTRUCTION PROJECT, EXCEPT WHEN OTHERWISE NOTED IN THE PLAN, OR DIRECTED BY THE ENGINEER.

- A) INSTALL PAVEMENT MARKINGS ON THE FINAL SURFACE
- |                           |               |        |
|---------------------------|---------------|--------|
| ROAD NAME:                | MARKING       | MARKER |
| SR 1332 (WATERVILLE ROAD) | THERMOPLASTIC | NONE   |
- B) REMOVE/REPLACE ANY CONFLICTING/DAMAGED PAVEMENT MARKINGS AND MARKERS.
  - C) PASSING ZONES WILL BE DETERMINED IN THE FIELD AND MUST BE APPROVED BY THE ENGINEER.
  - D) REMOVE ALL RESIDUE AND SURFACE LAITANCE BY ACCEPTABLE METHODS AND TREAT WITH APPROVED PRIMER ON CONCRETE BRIDGE DECKS PRIOR TO PLACING THERMOPLASTIC PAVEMENT MARKING MATERIAL.

**INDEX**

SHEET NO.	DESCRIPTION
PMP-1	PAVEMENT MARKING PLAN TITLE SHEET AND SCHEDULE
PMP-2	PAVEMENT MARKING DETAIL AND QUANTITIES

**PAVEMENT MARKING SCHEDULE**

FINAL  
PAVEMENT MARKINGS


SYMBOL	DESCRIPTION
THERMOPLASTIC (4", 90 MIL)	
(T1)	WHITE EDGELINE
(T13)	YELLOW DOUBLE CENTER



Prepared in the Office of:  
**JOHNSON, MIRMIRAN, & THOMPSON, INC.**  
1318-F Patton Avenue  
Asheville NC, 28806

**TRANSPORTATION ENGINEER** LLOYD D. BROWN, P.E.  
**TRANSPORTATION DESIGN ENGINEER** ALEX FITZPATRICK

TIE TO PROJ. 14SP.20441.1  
PAVEMENT MARKINGS

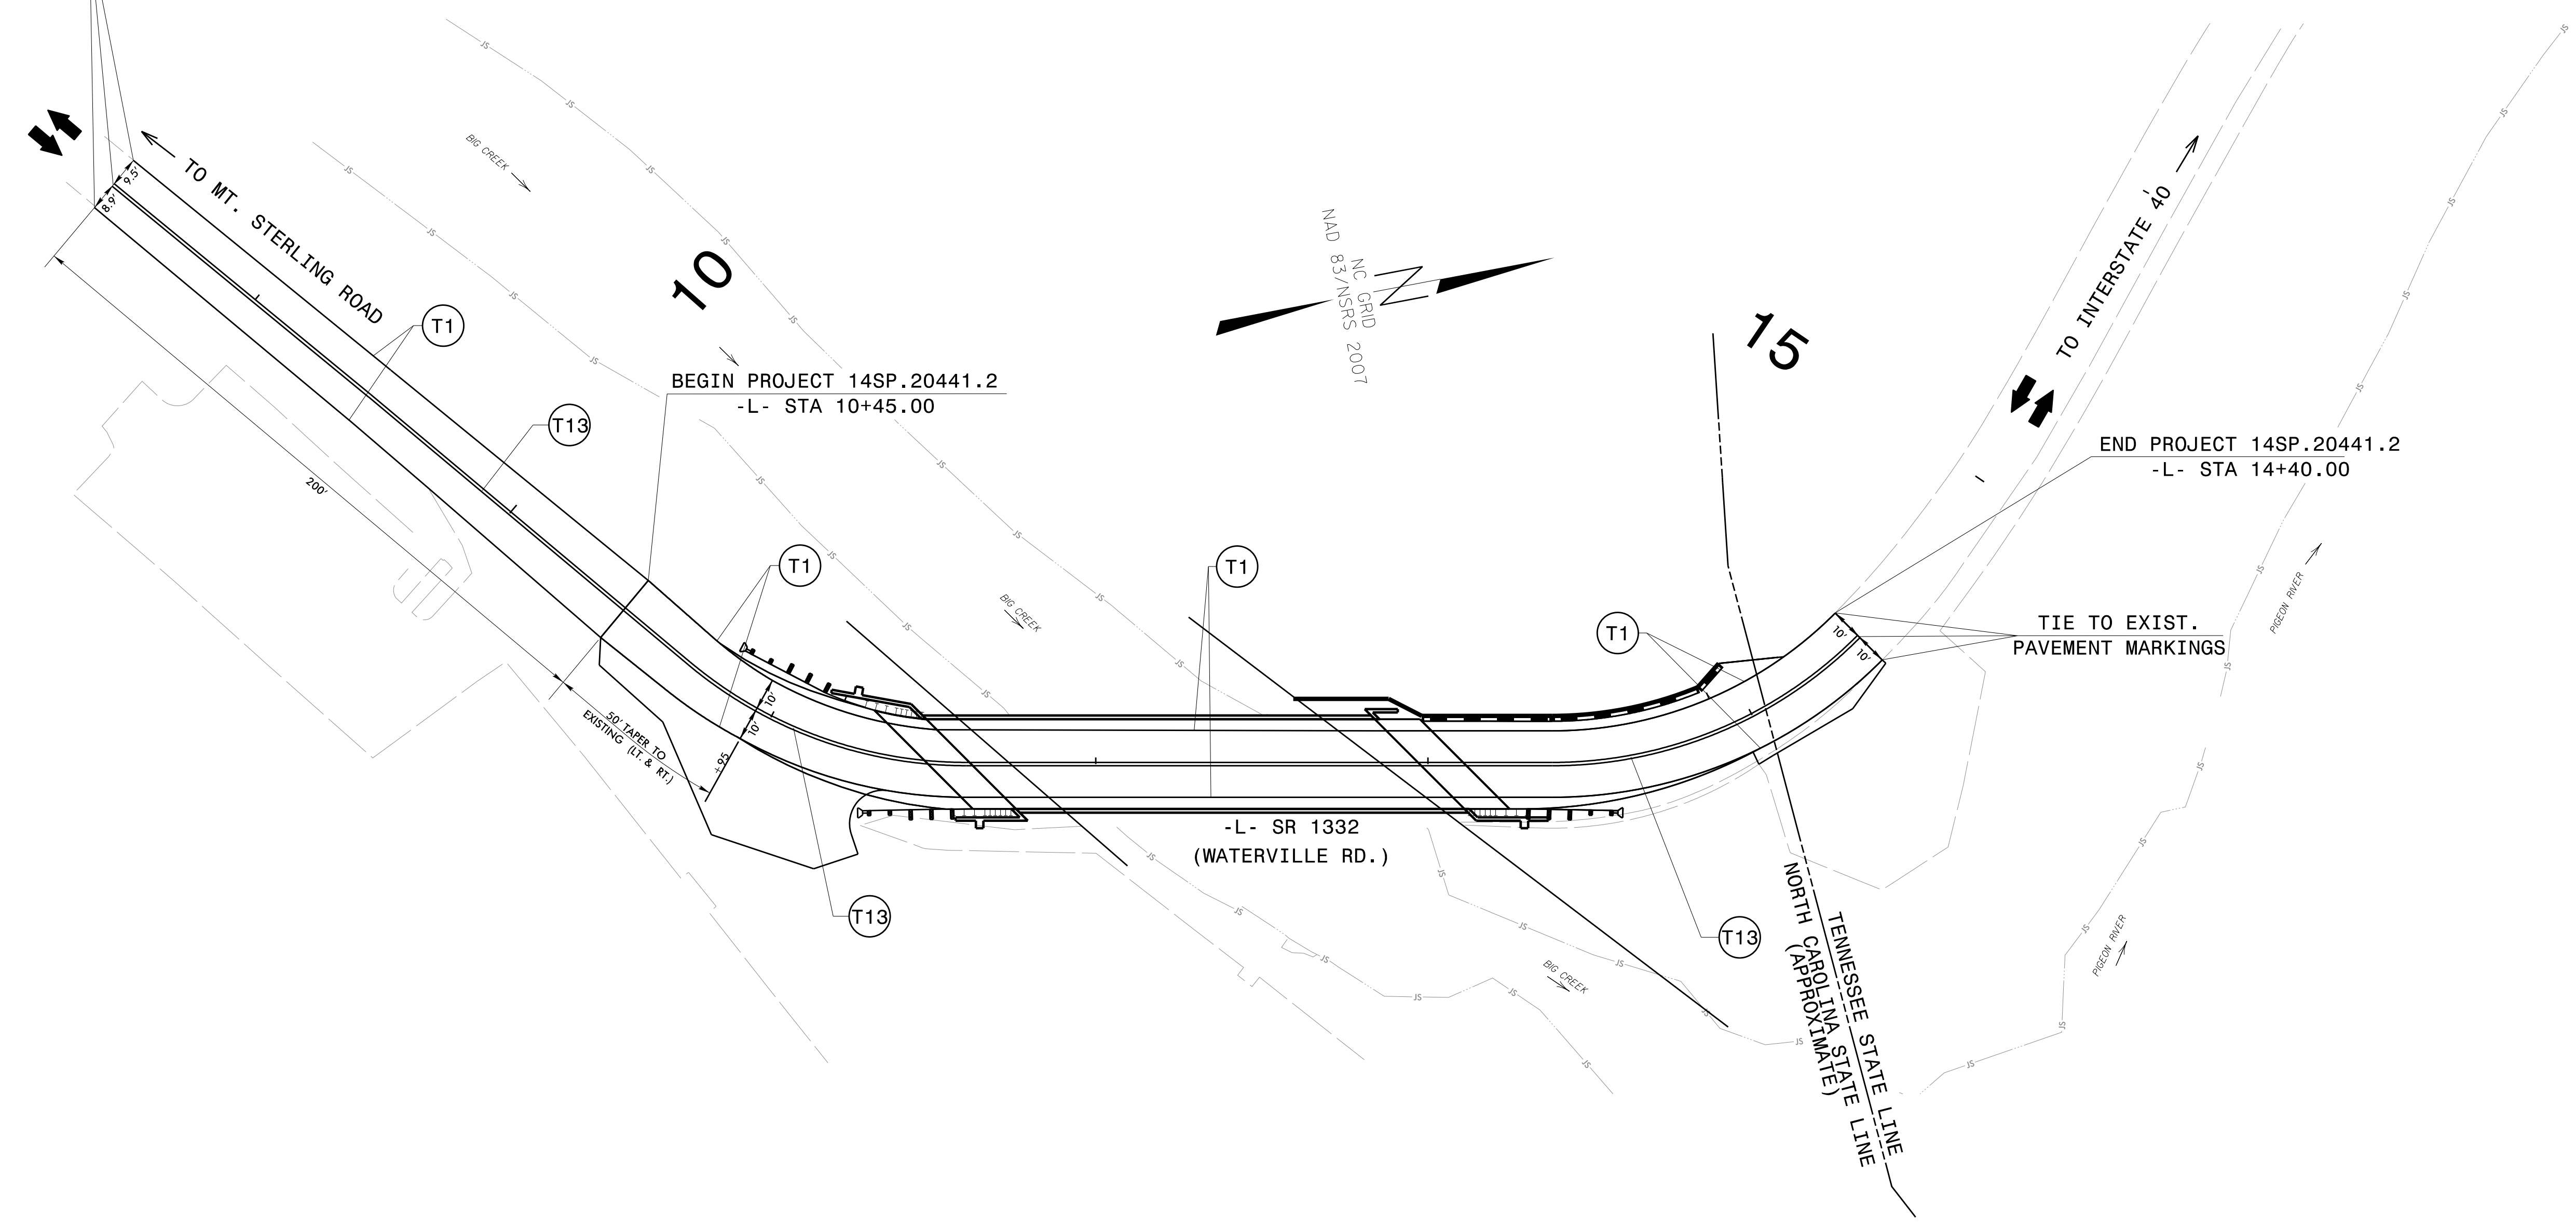

**FINAL PAVEMENT MARKING SCHEDULE**

SYMBOL	DESCRIPTION	QUANTITY BREAKDOWN	PAY ITEM	TOTAL QUANTITY
T1	WHITE EDGELINE (4", 90 MIL) - THERMO	1,190 FT	4685000000-E	1,190 FT
T13	YELLOW DOUBLE CENTER (4", 90 MIL) - THERMO	1,190 FT	4685000000-E	1,190 FT

SCALE 1" = 30'

11/29/2023 10:35:38 AM  
 V:\Asheville\transportation\3\236-08 MTC 14SP.20441.2 Haywood 174\Traffic\TrafficControl\CP\haywood174\_TC\_PMP-2.dgn  
 User:amfitzpatrick

APPROVED: <i>Lloyd D. Brown</i> DATE: 11/29/2023 SEAL			PAVEMENT MARKING DETAIL AND QUANTITIES
DOCUMENT NOT CONSIDERED FINAL UNLESS ALL SIGNATURES COMPLETED			