

3/1/19

PROJECT NO.: 14SP.20441.2

CONTRACT: C204411


STATE OF NORTH CAROLINA
DIVISION OF HIGHWAYS

PROJECT REFERENCE NO.	SHEET NO.
14SP.20441.2	UO-1



**UTILITIES BY OTHERS
HAYWOOD COUNTY**

**LOCATION: BRIDGE NO.174 OVER BIG CREEK
ON SR 1332 (WATERVILLE ROAD)**

TYPE OF WORK: AERIAL POWER & TELEPHONE

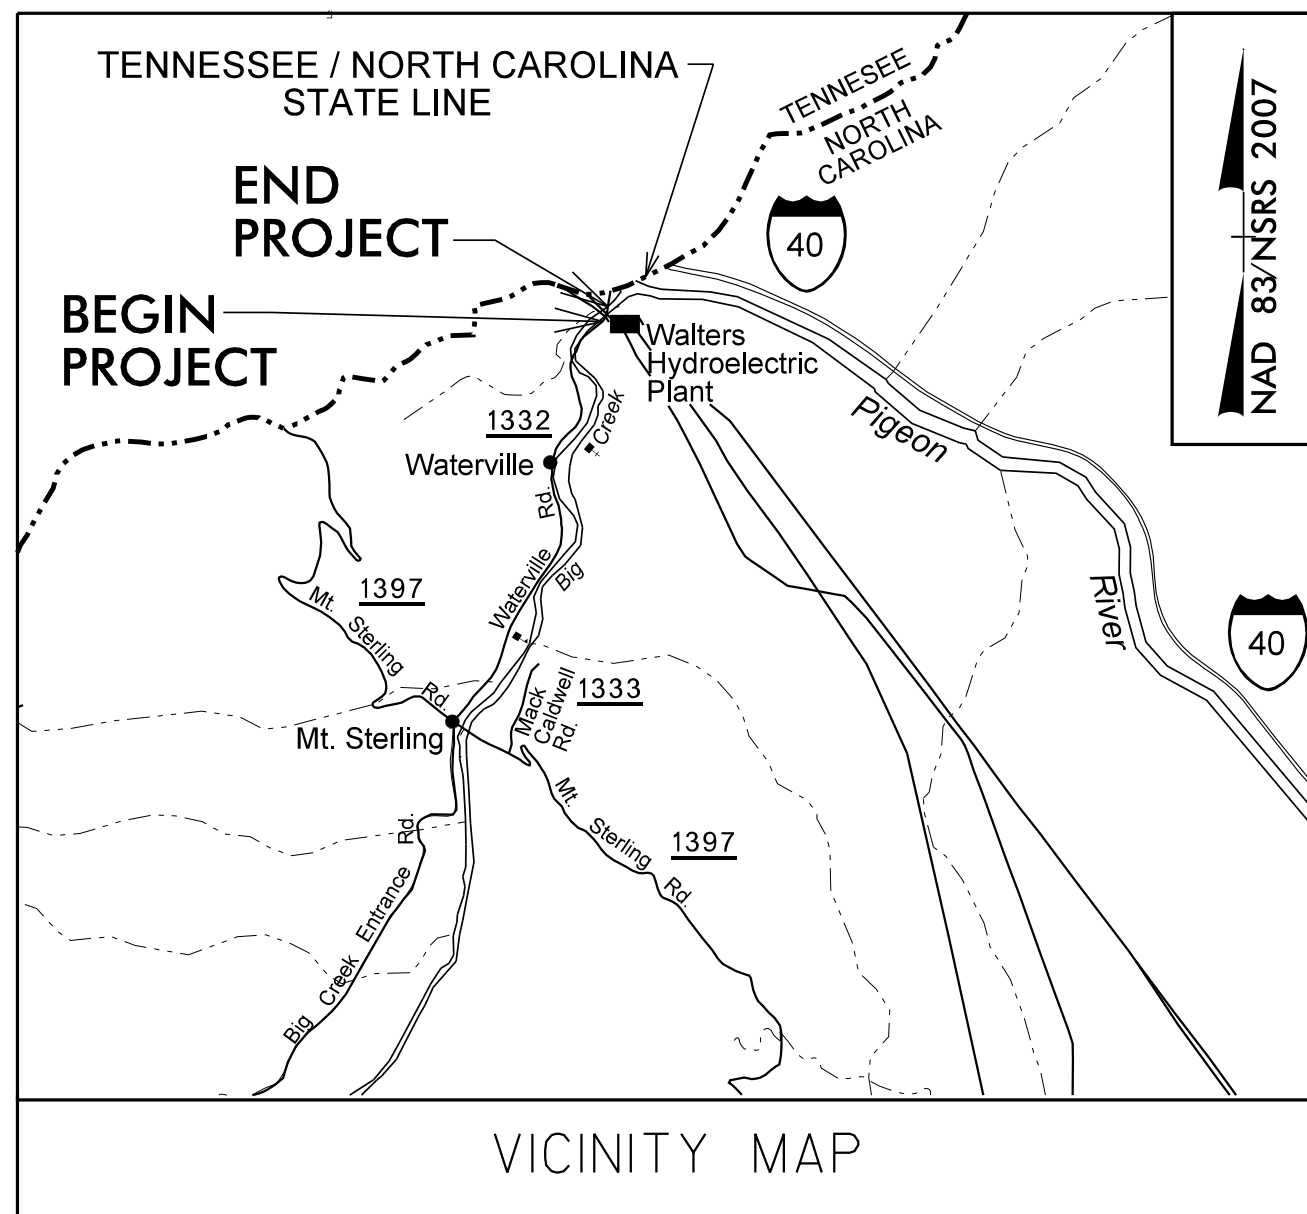

JMT. JOHNSON, MIRMIRAN, & THOMPSON, INC.
1318-F PATTON AVENUE
Asheville NC, 28806

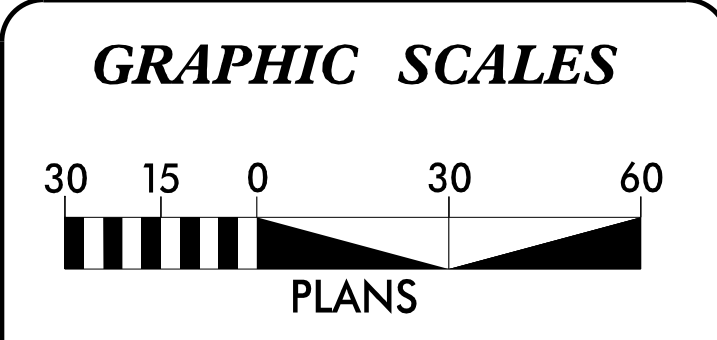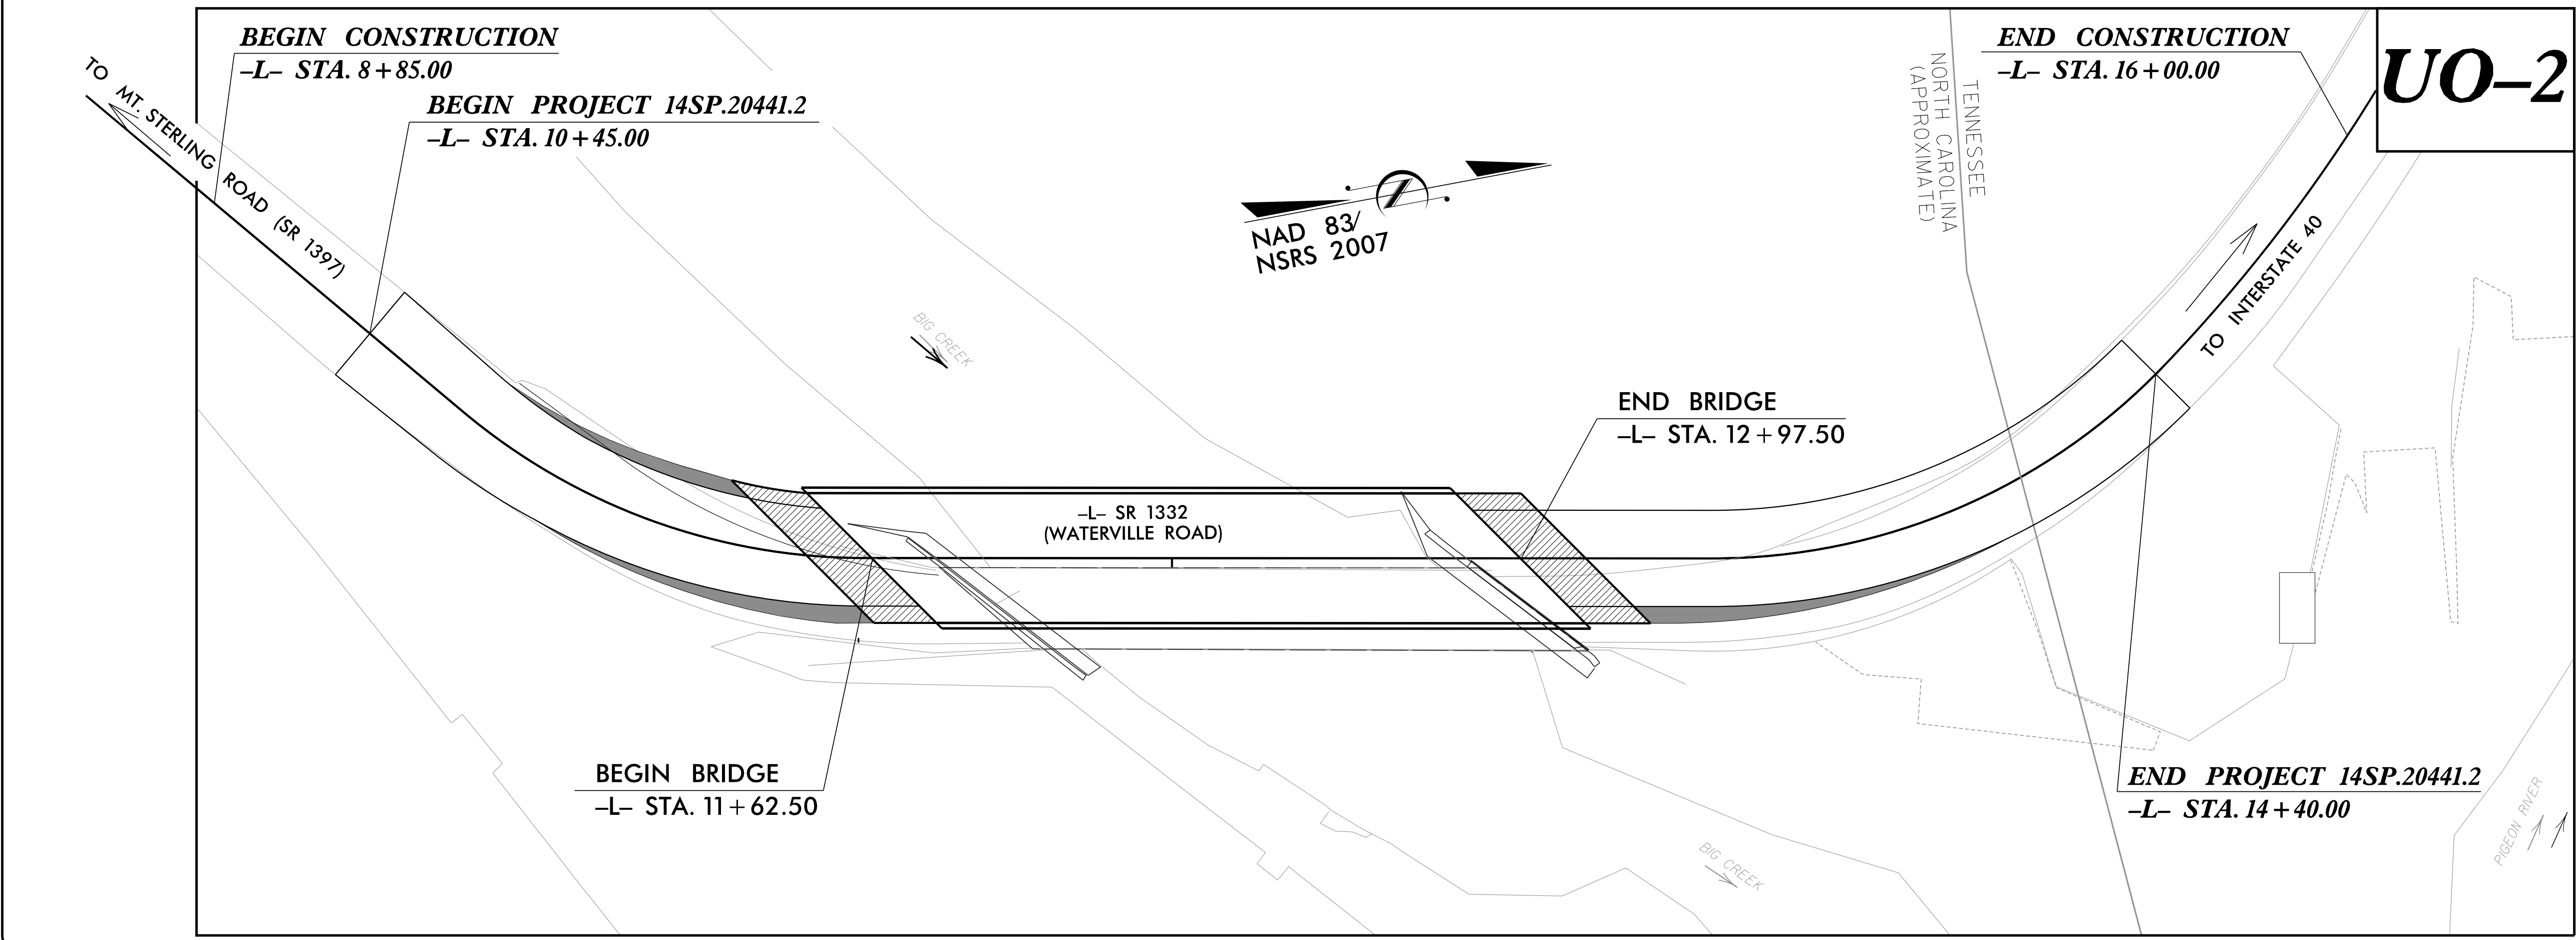

INDEX OF SHEETS

SHEET NO.	DESCRIPTION
UO-1	TITLE SHEET
UO-2	UTILITIES BY OTHERS PLAN SHEET

- UTILITY OWNERS ON PROJECT**
- (1) POWER - DUKE ENERGY
 - (2) TELEPHONE - AT&T

PLANS PREPARED BY:

PREPARED FOR THE OFFICE OF:
**DIVISION OF HIGHWAYS
UTILITIES ENGINEERING
SECTION**

1591 MAIL SERVICES CENTER
RALEIGH NC 27699-1591
PHONE (919) 250-4128
FAX (919) 250-4119

Robert Golding DIVISION 14 UTILITY ENGINEER
Lynn Mann, P.G. V&M UTILITIES PROJECT COORDINATOR

