
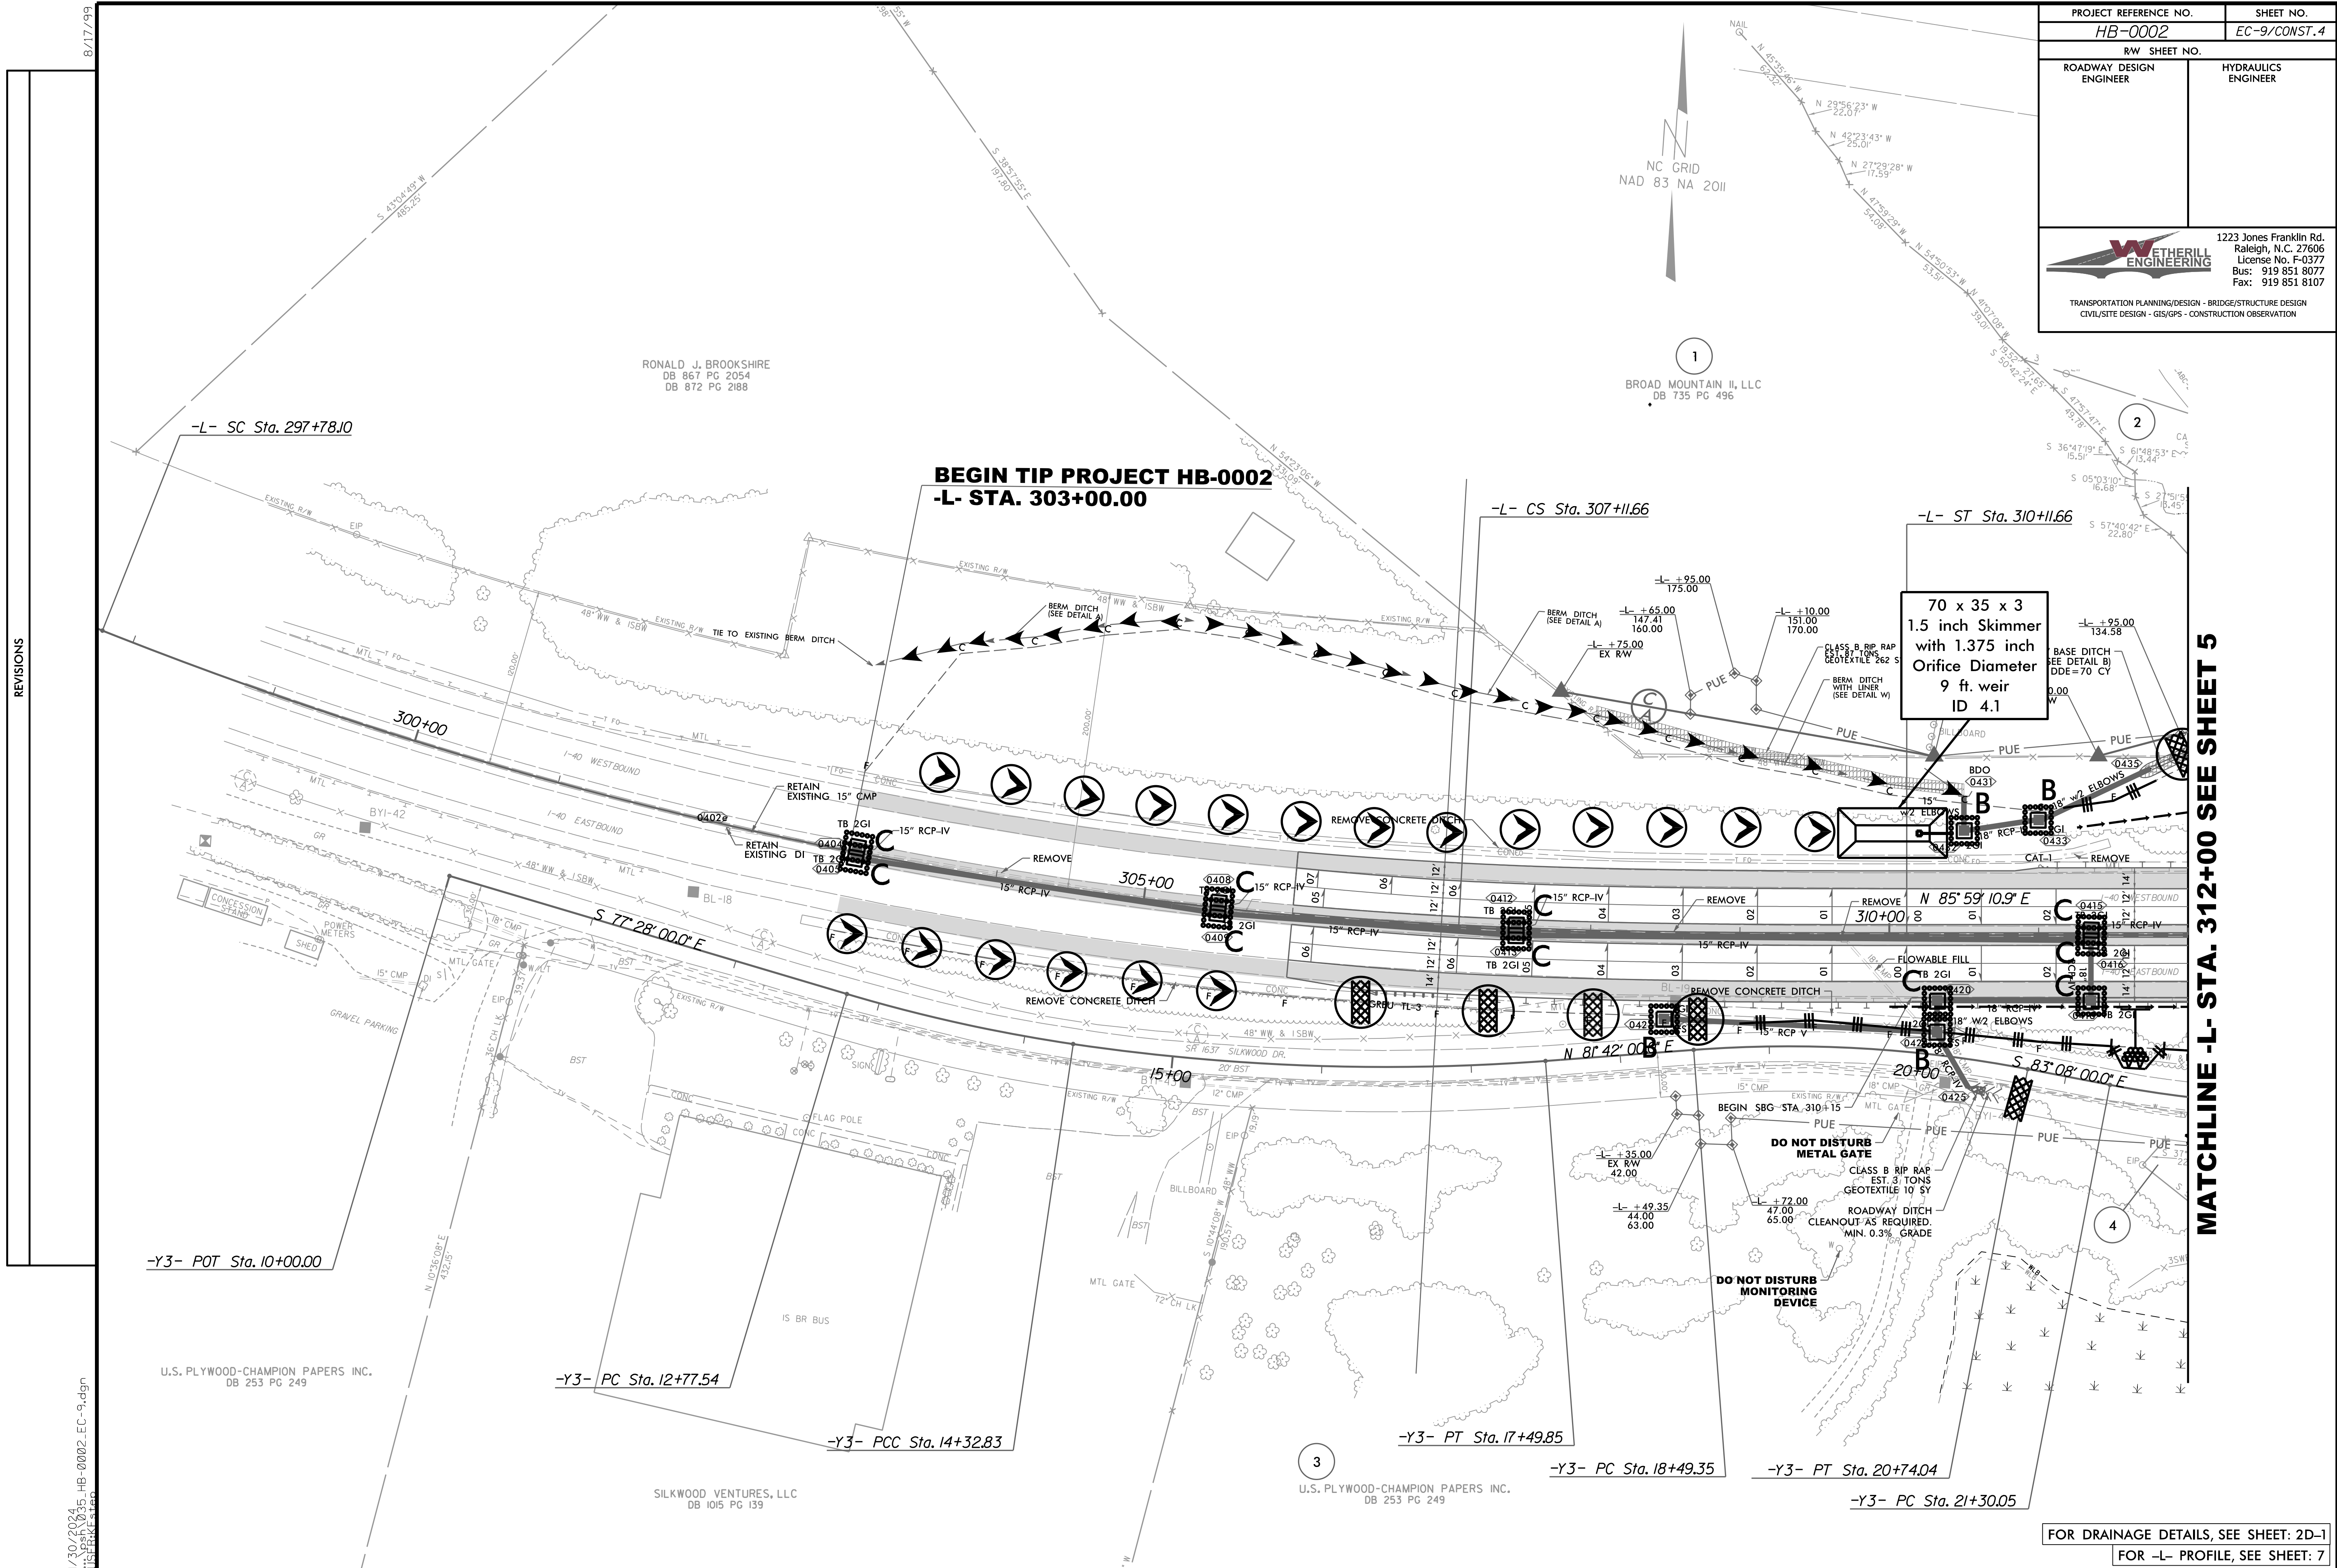


PROJECT REFERENCE NO. HB-0002		SHEET NO. EC-9/CONST. 4	
RW SHEET NO.			
ROADWAY DESIGN ENGINEER		HYDRAULICS ENGINEER	
		1223 Jones Franklin Rd. Raleigh, N.C. 27606 License No. F-0377 Bus: 919 851 8077 Fax: 919 851 8107	
		TRANSPORTATION PLANNING/DESIGN - BRIDGE/STRUCTURE DESIGN CIVIL/SITE DESIGN - GIS/GPS - CONSTRUCTION OBSERVATION	



REVISIONS

MATCHLINE -L- STA. 312+00 SEE SHEET 5

70 x 35 x 3
1.5 inch Skimmer
with 1.375 inch
Orifice Diameter
9 ft. weir
ID 4.1

DO NOT DISTURB
METAL GATE

DO NOT DISTURB
MONITORING
DEVICE

FOR DRAINAGE DETAILS, SEE SHEET: 2D-1
FOR -L- PROFILE, SEE SHEET: 7

8/17/99
 1/30/2024
 I:\304\2024\35_HB-0002_EC-9.dgn
 I:\304\2024\35_HB-0002_EC-9.dgn