


SIGN NUMBER: 301,302  
 TYPE: D  
 QUANTITY: 2  
 SIGN WIDTH: 48"  
 HEIGHT: 12"  
 TOTAL AREA: 4.0 Sq.Ft.  
 BORDER TYPE: RECESSED  
 RADII: 1.5"  
 WIDTH: 0.44"  
 RECESS: 0.38"  
 NO. Z BARS:  
 LENGTH:

BACKG COLOR: Yellow  
 COPY COLOR: Black

SYMBOL	X	Y	WID	HT

MAT'L: 0.125" (3.2MM) ALUMINUM

DESIGN BY: RRH  
 PROJECT ID: HB-0002  
 CHECKED BY: R. MUNCEY  
 DIV: 14  
 DATE: May 08, 2023

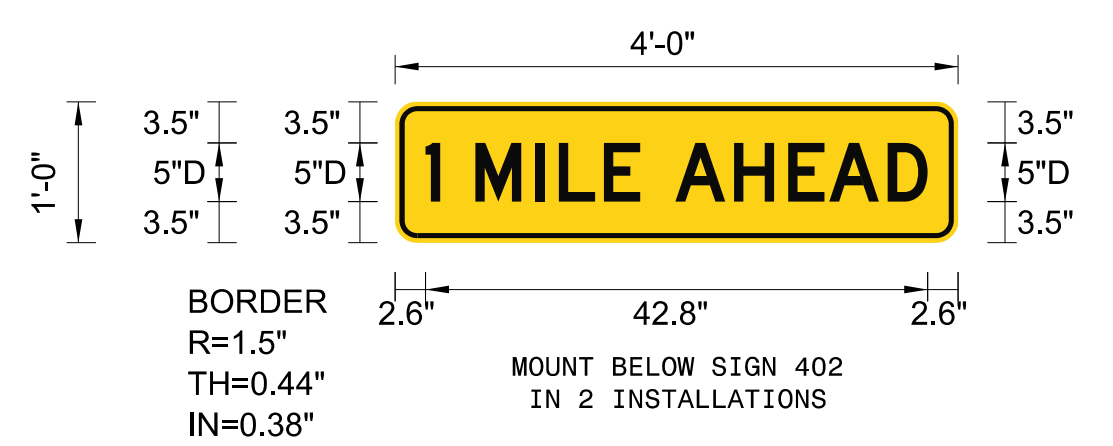

USE NOTES  
 1. Legend and border shall be direct applied black non-reflective sheeting.  
 2. Background shall be Grade C reflective sheeting.

LETTER POSITIONS

Letter spacings are to start of next letter

Letter spacings are to start of next letter													Series/Size Text Length	
1	M	I	L	E	A	H	E	A	D				D 2000	
2.6	1.3	3	5.1	2	3.8	3.1	3	5	4.6	3.5	5	3.4	2.6	42.8

Spacing Factor is 1 unless specified otherwise


SIGN NUMBER: 303,305  
 TYPE: D  
 QUANTITY: 2  
 SIGN WIDTH: 42"  
 HEIGHT: 36"  
 TOTAL AREA: 10.5 Sq.Ft.  
 BORDER TYPE: FLUSH  
 RADII: 3"  
 WIDTH: 0.75"  
 RECESS: 0"  
 NO. Z BARS:  
 LENGTH:

BACKG COLOR: Green  
 COPY COLOR: White

SYMBOL	X	Y	WID	HT
AR_Type D	16.5	4.5	6	9

MAT'L: 0.080" (2.0MM) ALUMINUM

DESIGN BY: RRH  
 PROJECT ID: HB-0002  
 CHECKED BY: R. MUNCEY  
 DIV: 14  
 DATE: May 08, 2023

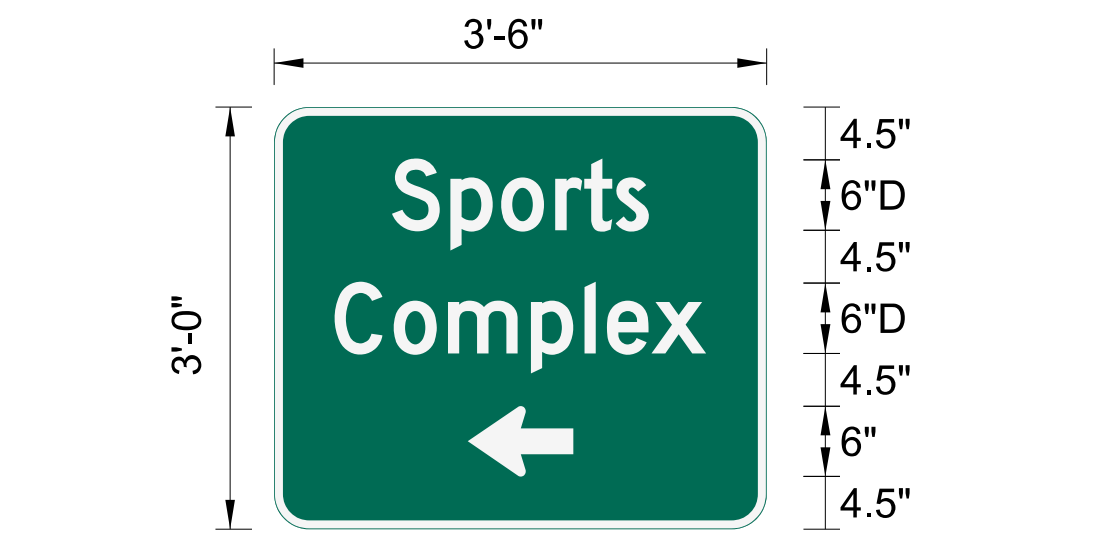

USE NOTES  
 1. Legend and border (except those that are colored black) shall be direct applied Grade C sheeting.  
 2. Background shall be Grade C reflective sheeting.

LETTER POSITIONS

Letter spacings are to start of next letter

Letter spacings are to start of next letter													Series/Size Text Length		
S	p	o	r	t	s							D 2000			
10.1	5	4.3	4.6	2.5	2.7	2.8	10							21.9	
C	o	m	p	l	e	x							D 2000		
5.2	5	4.6	7.1	4.6	1.9	3.8	4.7	5.2							31.7

BORDER R=3" TH=0.75"  
 MOUNT ON ONE U-POST  
 Spacing Factor is 1 unless specified otherwise


SIGN NUMBER: 304  
 TYPE: D  
 QUANTITY: 1  
 SIGN WIDTH: 42"  
 HEIGHT: 36"  
 TOTAL AREA: 10.5 Sq.Ft.  
 BORDER TYPE: FLUSH  
 RADII: 3"  
 WIDTH: 0.75"  
 RECESS: 0"  
 NO. Z BARS:  
 LENGTH:

BACKG COLOR: Green  
 COPY COLOR: White

SYMBOL	X	Y	WID	HT
AR_Type D	16.5	4.5	6	9

MAT'L: 0.080" (2.0MM) ALUMINUM

DESIGN BY: RRH  
 PROJECT ID: HB-0002  
 CHECKED BY: R. MUNCEY  
 DIV: 14  
 DATE: May 08, 2023

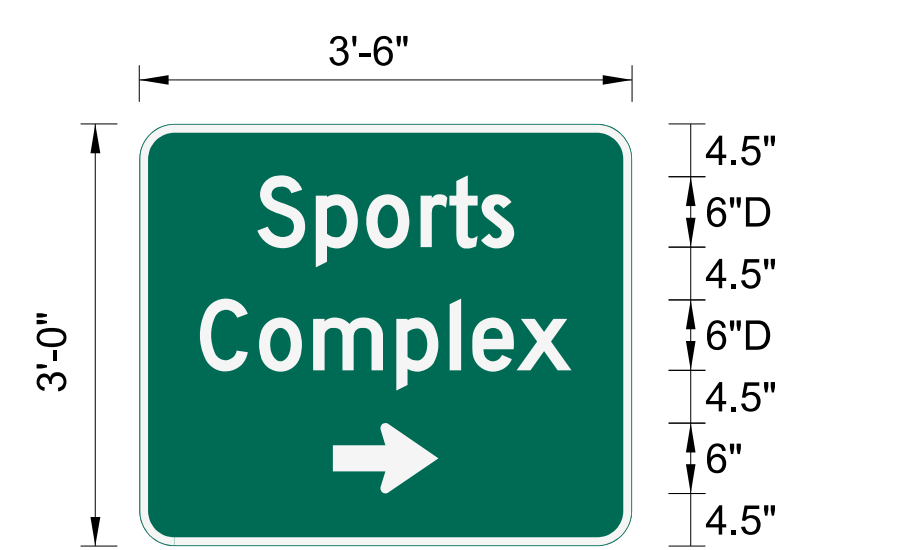



USE NOTES  
 1. Legend and border (except those that are colored black) shall be direct applied Grade C sheeting.  
 2. Background shall be Grade C reflective sheeting.

LETTER POSITIONS

Letter spacings are to start of next letter

Letter spacings are to start of next letter													Series/Size Text Length		
S	p	o	r	t	s							D 2000			
10.1	5	4.3	4.6	2.5	2.7	2.8	10							21.9	
C	o	m	p	l	e	x							D 2000		
5.2	5	4.6	7.1	4.6	1.9	3.8	4.7	5.2							31.7

BORDER R=3" TH=0.75"  
 MOUNT ON ONE U-POST  
 Spacing Factor is 1 unless specified otherwise

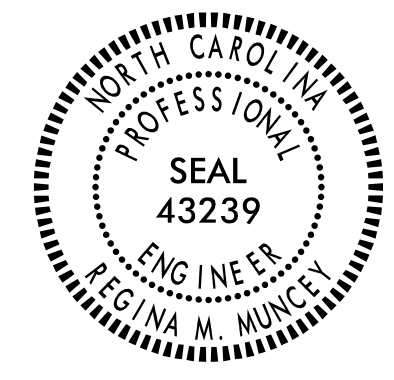TIP NO. HB-0002	SHEET NO. SIGN-3B
APPROVED: <i>Regina M. Muncey</i> <small>DocuSigned by: Regina M. Muncey CTF5E19522454FA</small>	
DATE: 4/11/2024	
SEAL 	
DOCUMENT NOT CONSIDERED FINAL UNLESS ALL SIGNATURES COMPLETED	
	

\$\$\$\$\$SYTIME\$\$\$\$\$  
 \$\$\$DDGN\$\$\$\$\$  
 \$\$\$USERNAME\$\$\$\$\$

TYPE 'D' SIGNS