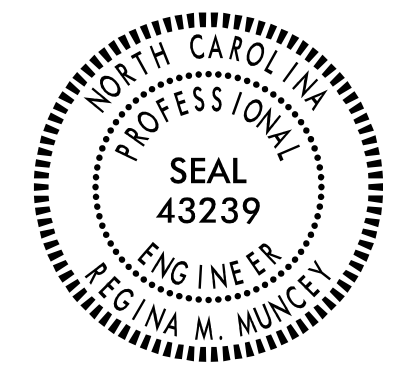

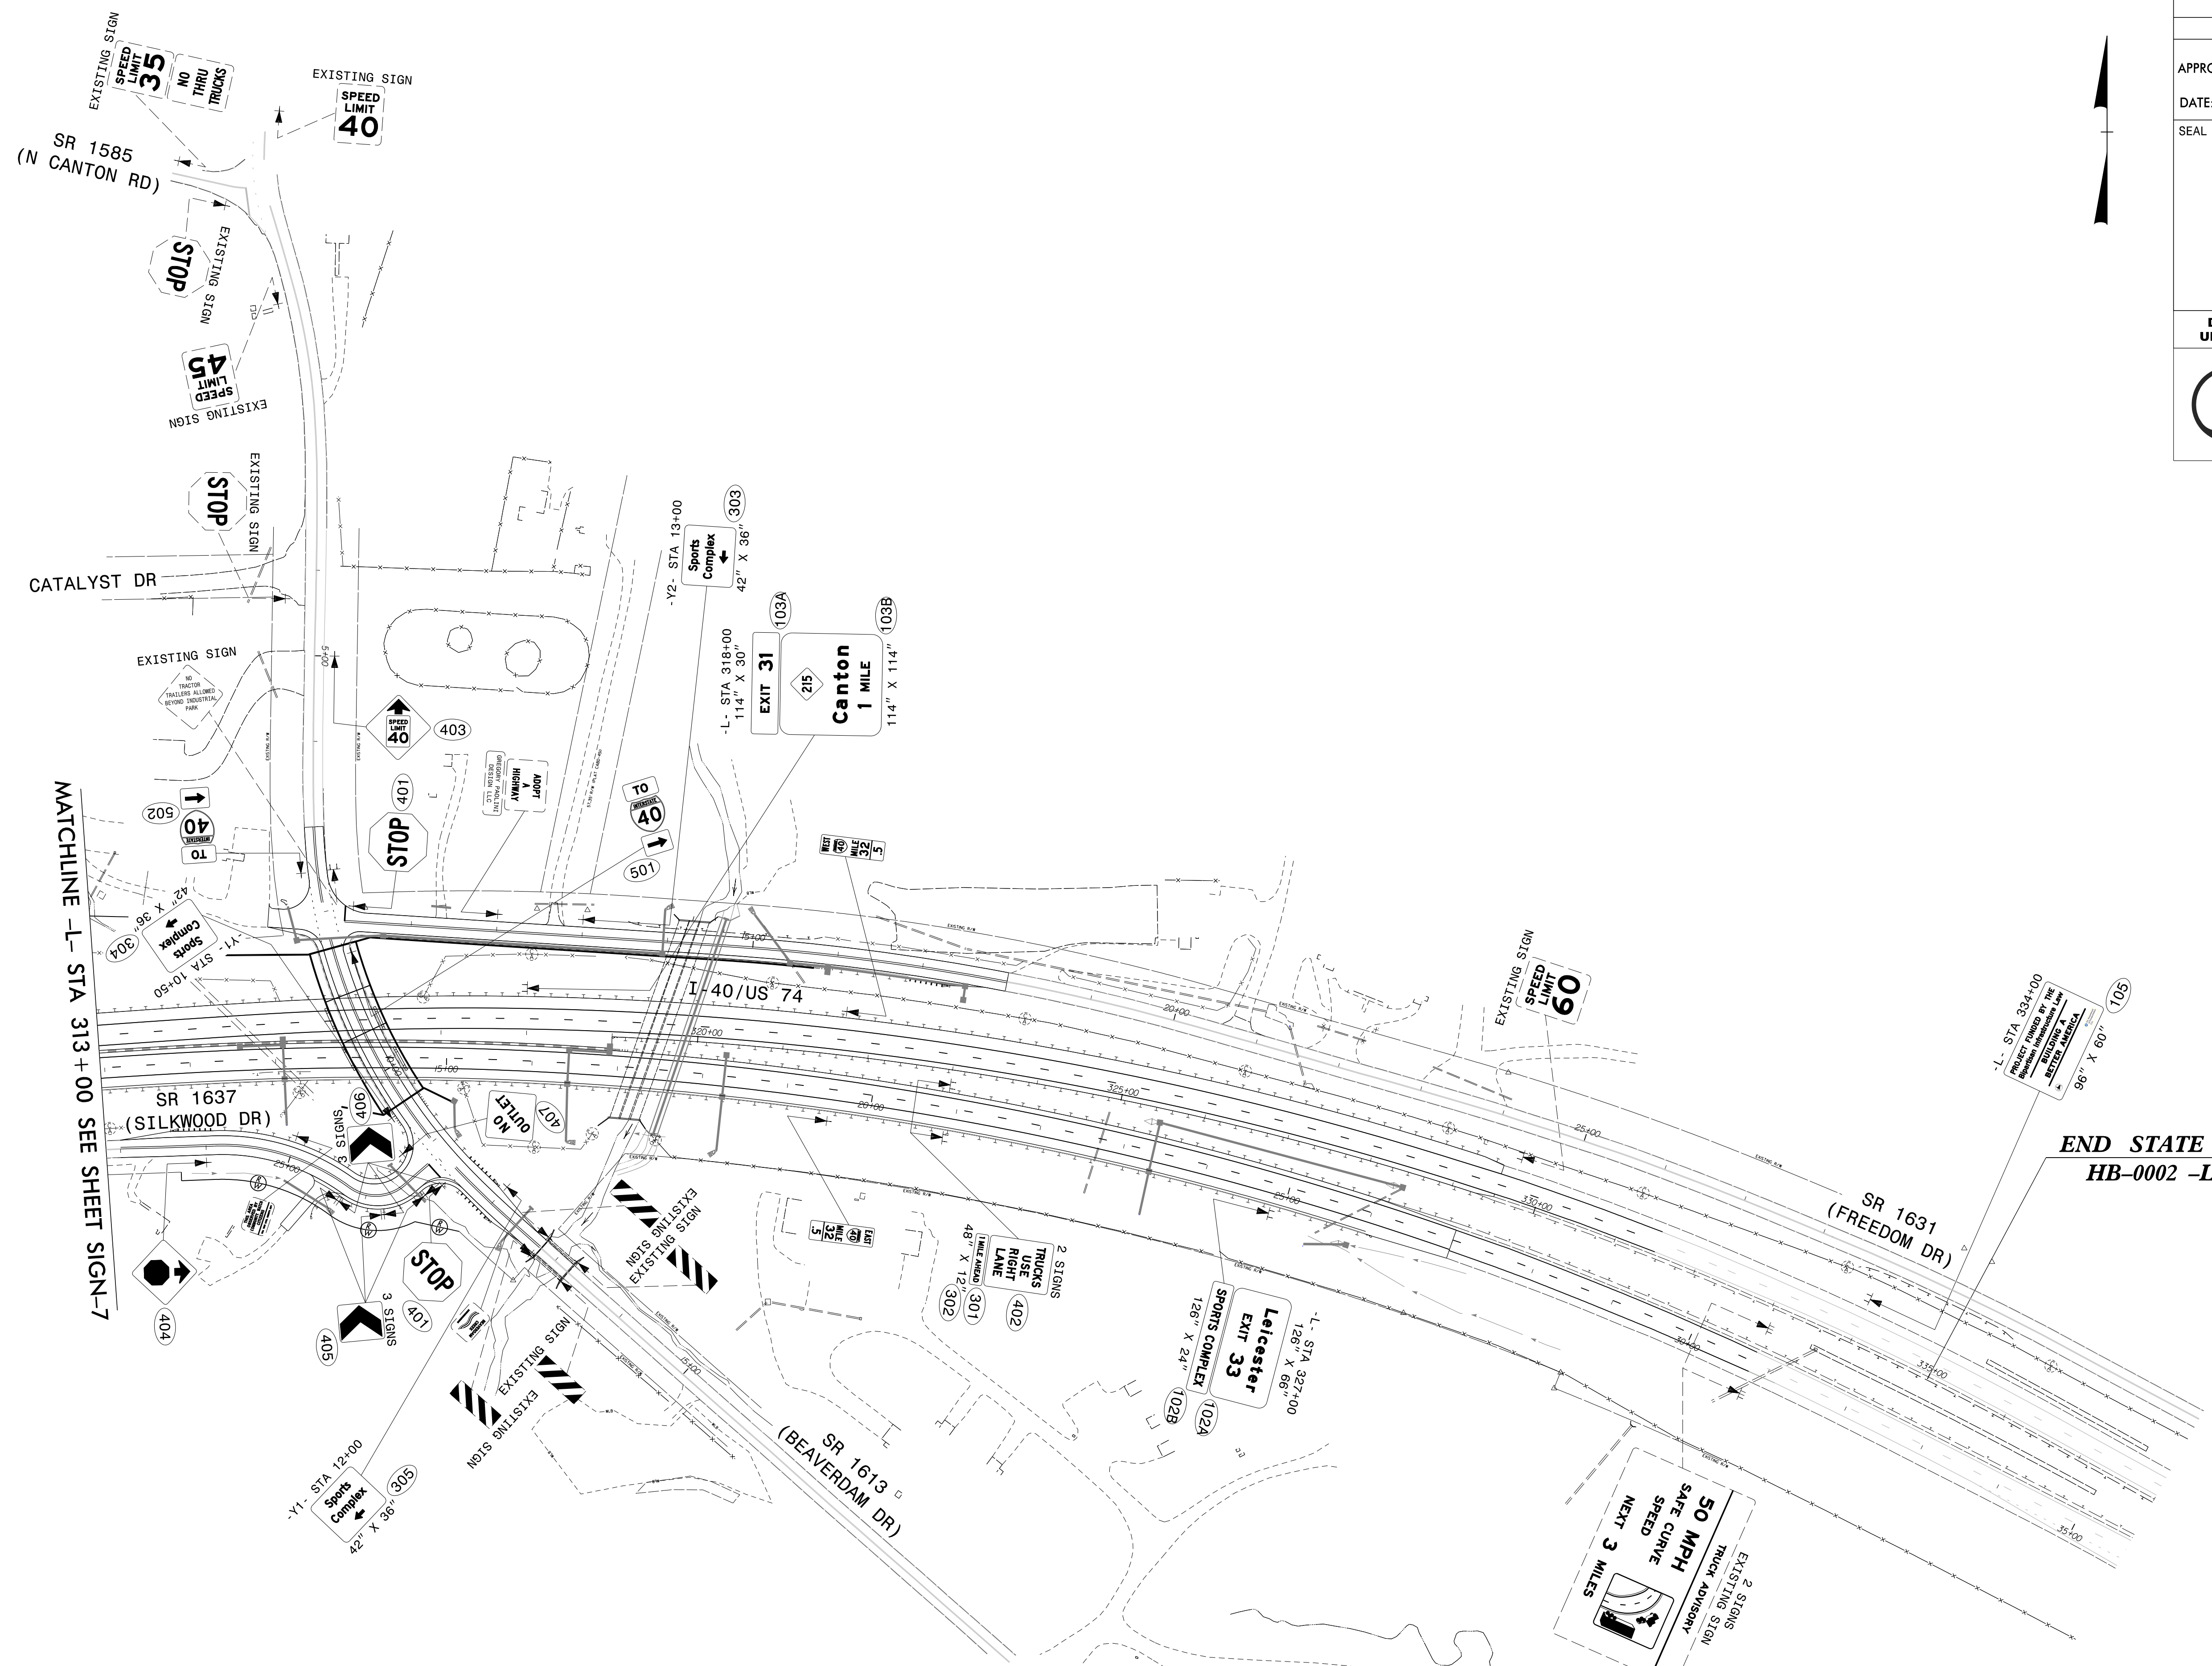


TIP NO. HB-0002	SHEET NO. SIGN-8
APPROVED: <i>Regina M. Muncy</i> <small>DocuSigned by: Regina M. Muncy CF7F519522454FA</small>	
DATE: 4/11/2024	
SEAL	
	
DOCUMENT NOT CONSIDERED FINAL UNLESS ALL SIGNATURES COMPLETED	
	



END STATE SIGNING PLAN
HB-0002 -L- STA 335+00

PROPOSED SIGNING
I-40/US 74
-L- STA 313+00 TO -L- STA 338+00

\$\$\$\$\$SYTIME\$\$\$\$\$
\$\$\$\$\$DDGN\$\$\$\$\$
\$\$\$\$\$USERNAME\$\$\$\$\$