


8/23/99


	PROJ. REFERENCE NO.	SHEET NO.
	HB-0002	X-123

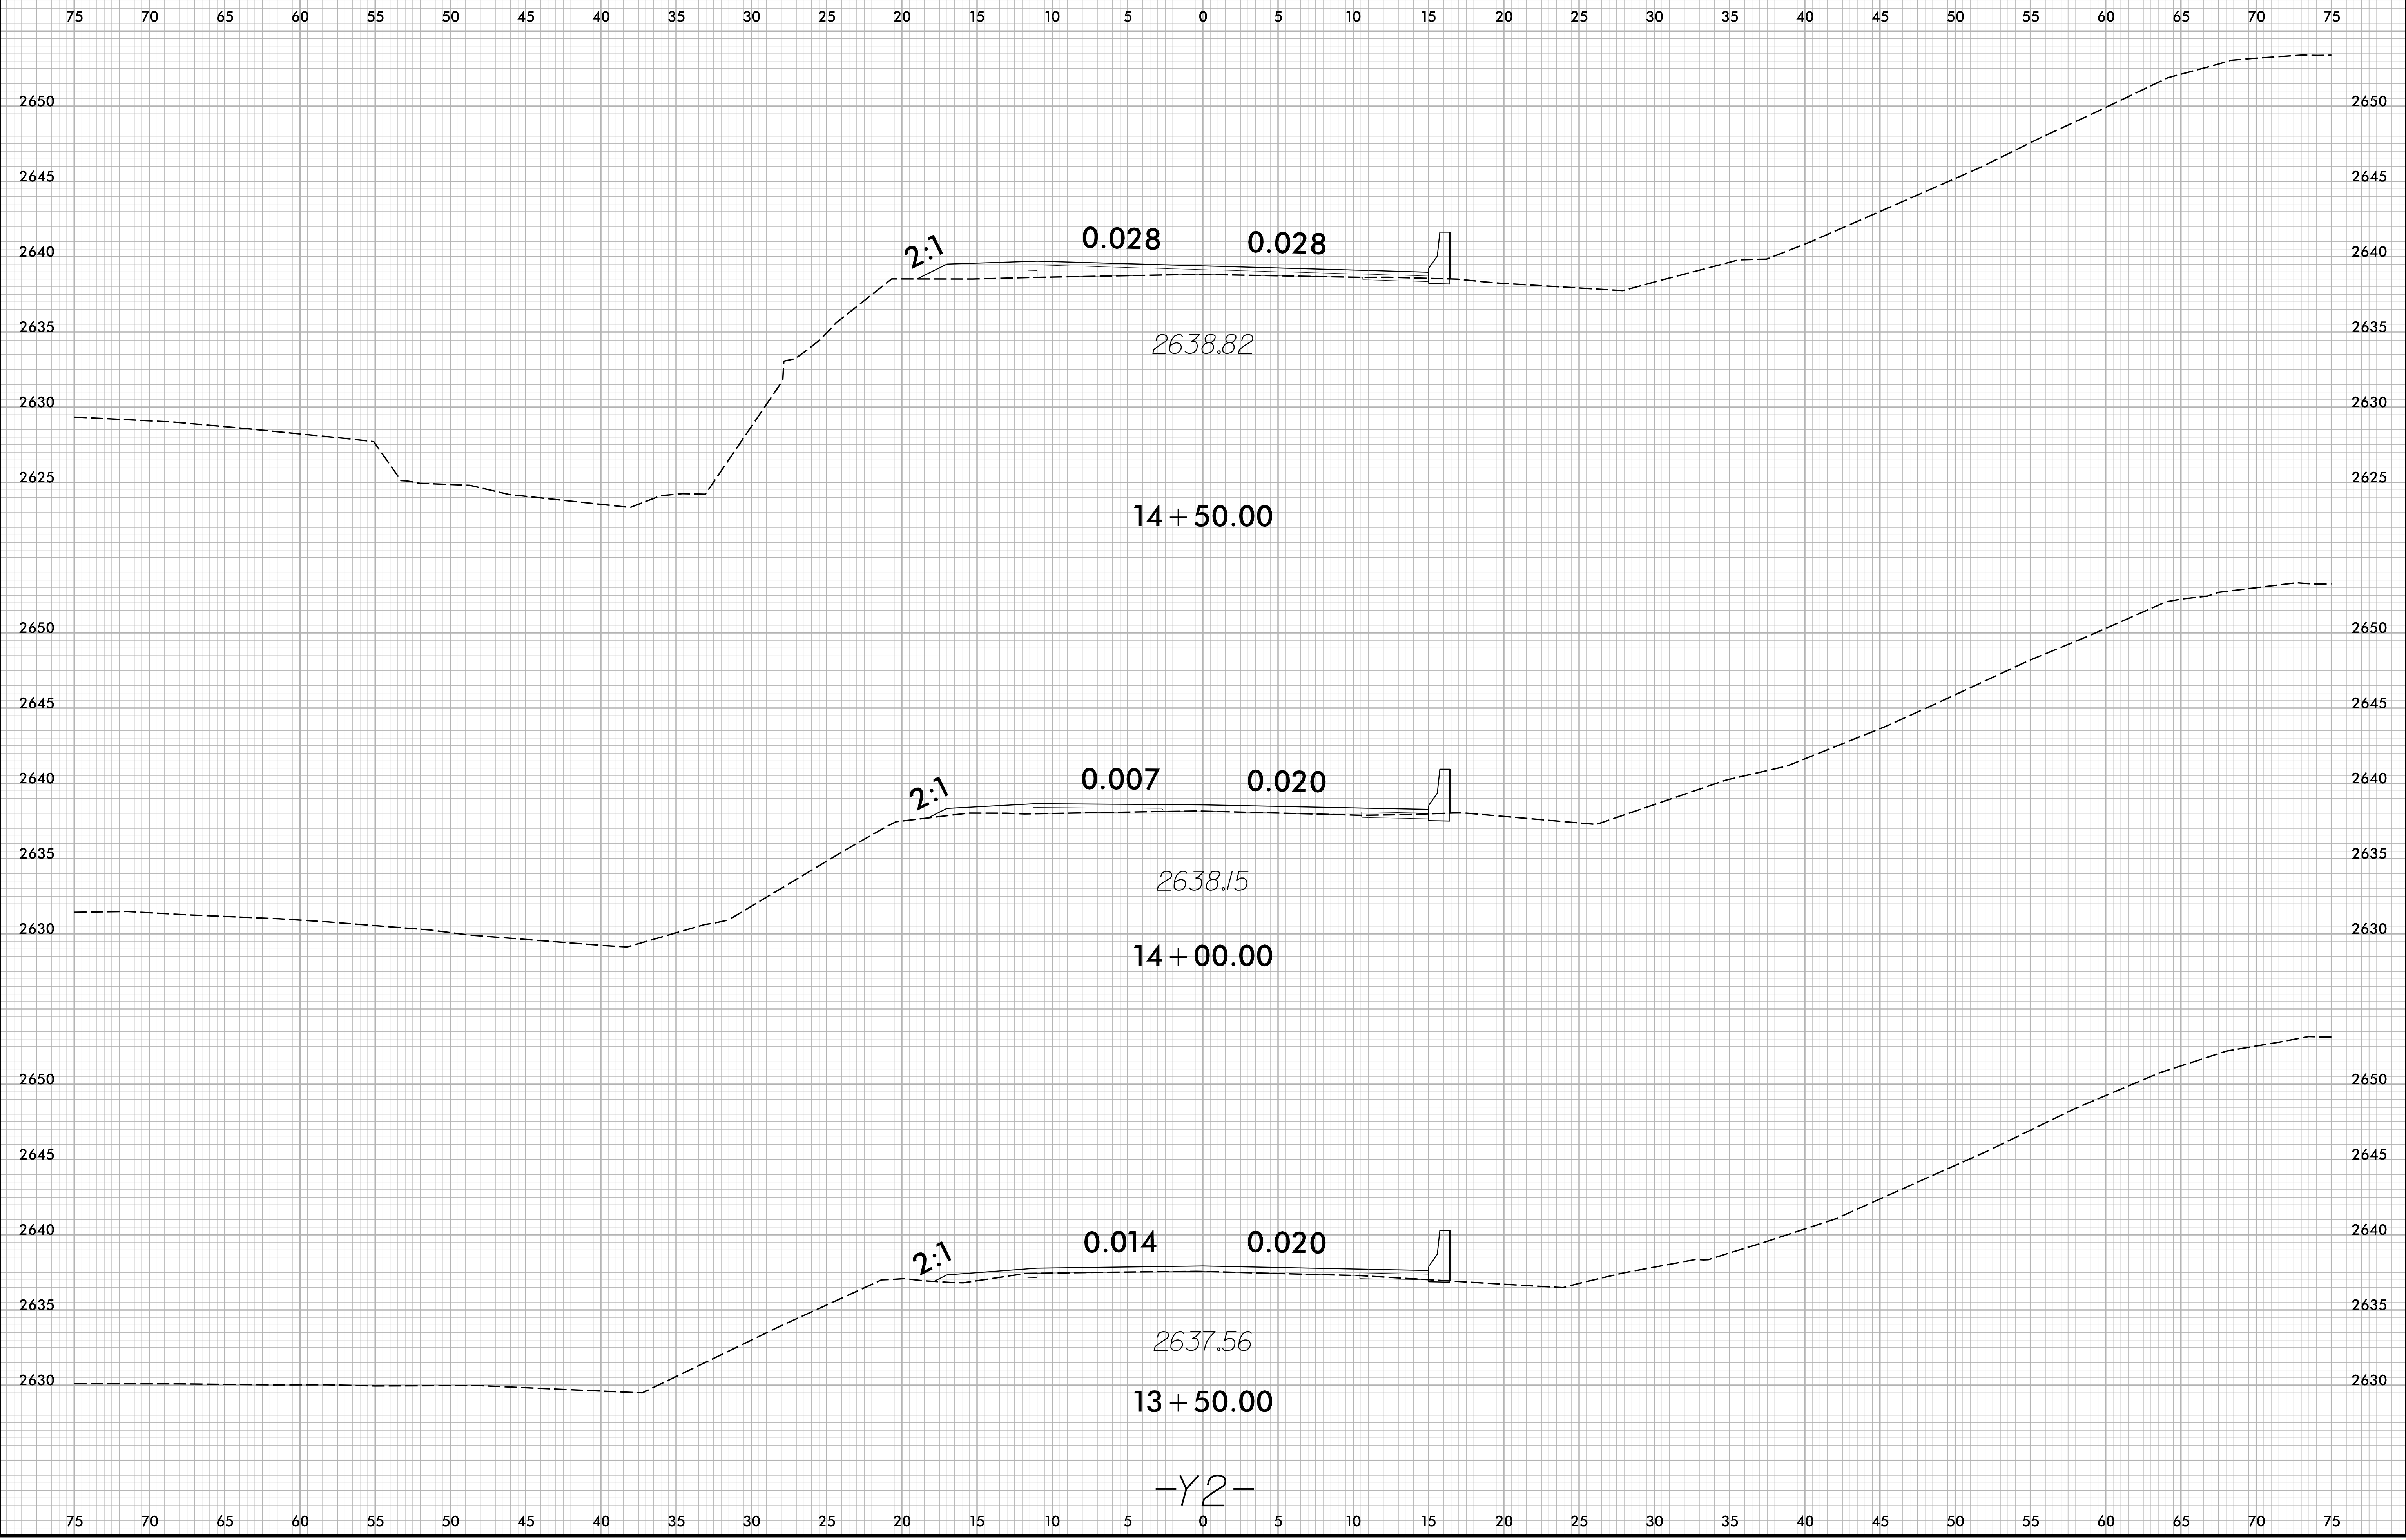

2/16/2024
1:51:13 PM
I:\S\HB\0002_r.dwg_xpl_v2.dgn


-Y2-

8/23/99

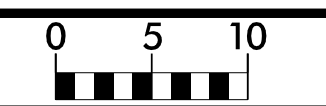


PROJ. REFERENCE NO.	SHEET NO.
HB-0002	X-124

75 70 65 60 55 50 45 40 35 30 25 20 15 10 5 0 5 10 15 20 25 30 35 40 45 50 55 60 65 70 75

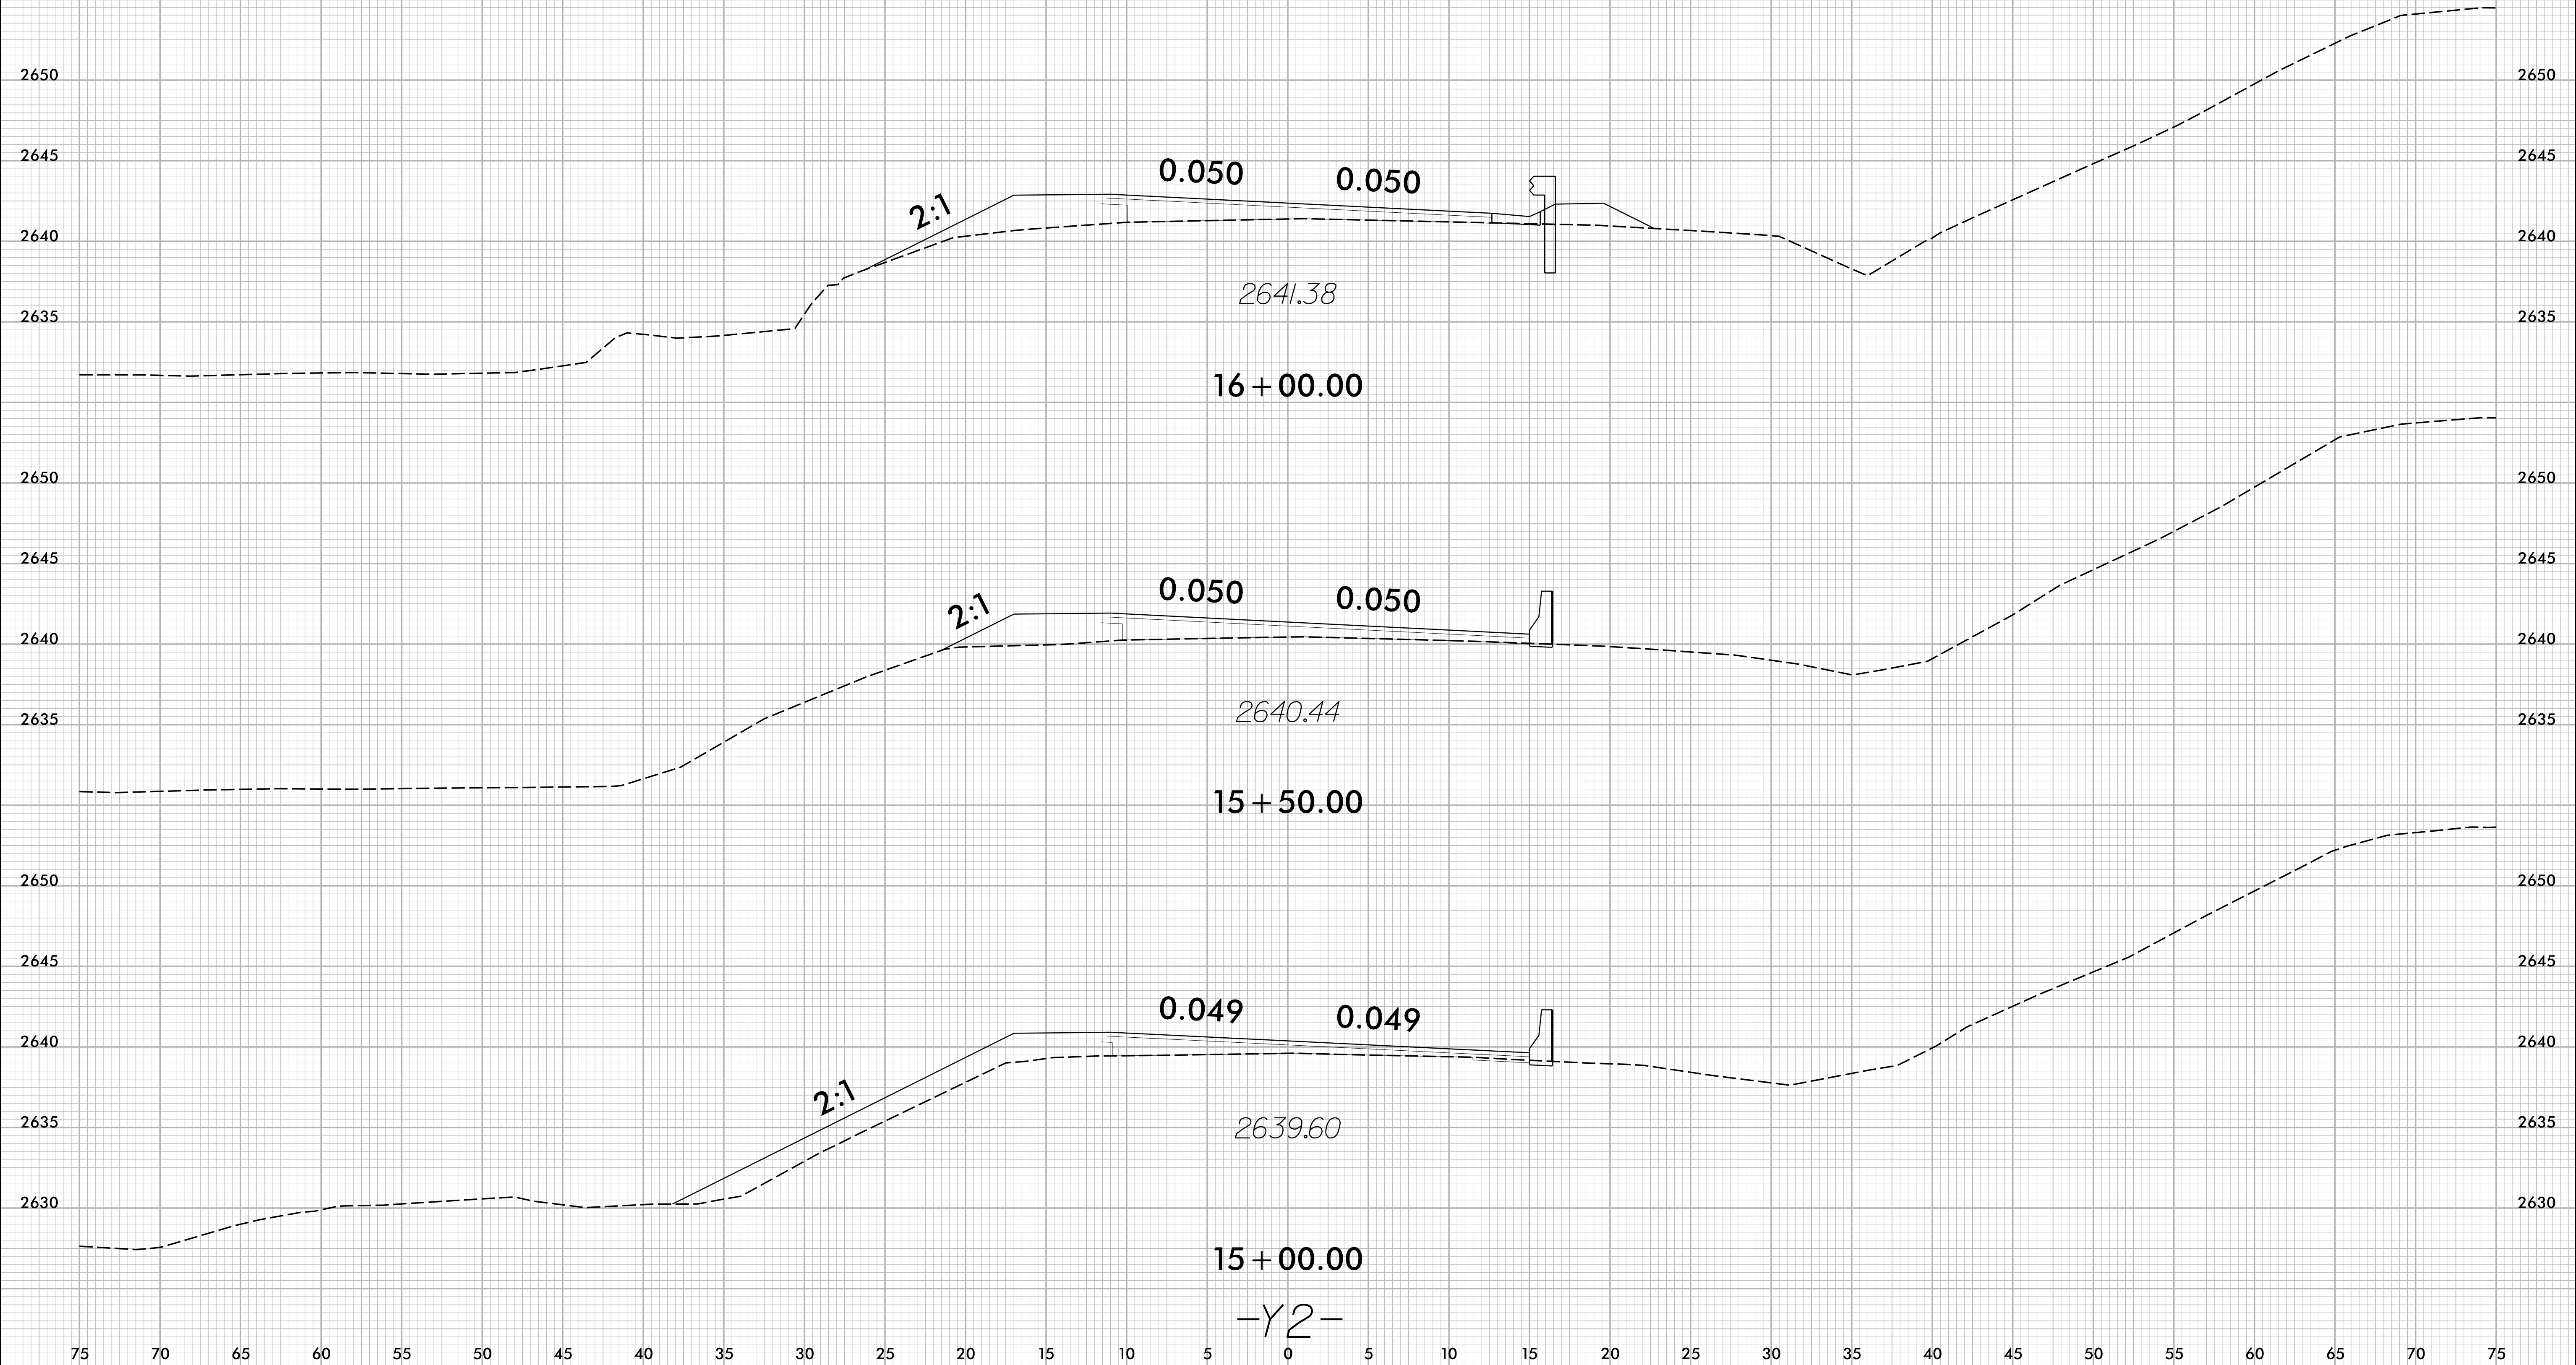


2/16/2024
 I:\S\HB\0002_r.dwg_xpl_v2.dgn
 JSE:R3:16:11:11:11

8/23/99

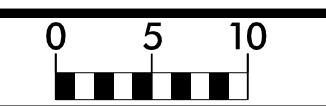

PROJ. REFERENCE NO.	SHEET NO.
HB-0002	X-125

75 70 65 60 55 50 45 40 35 30 25 20 15 10 5 0 5 10 15 20 25 30 35 40 45 50 55 60 65 70 75

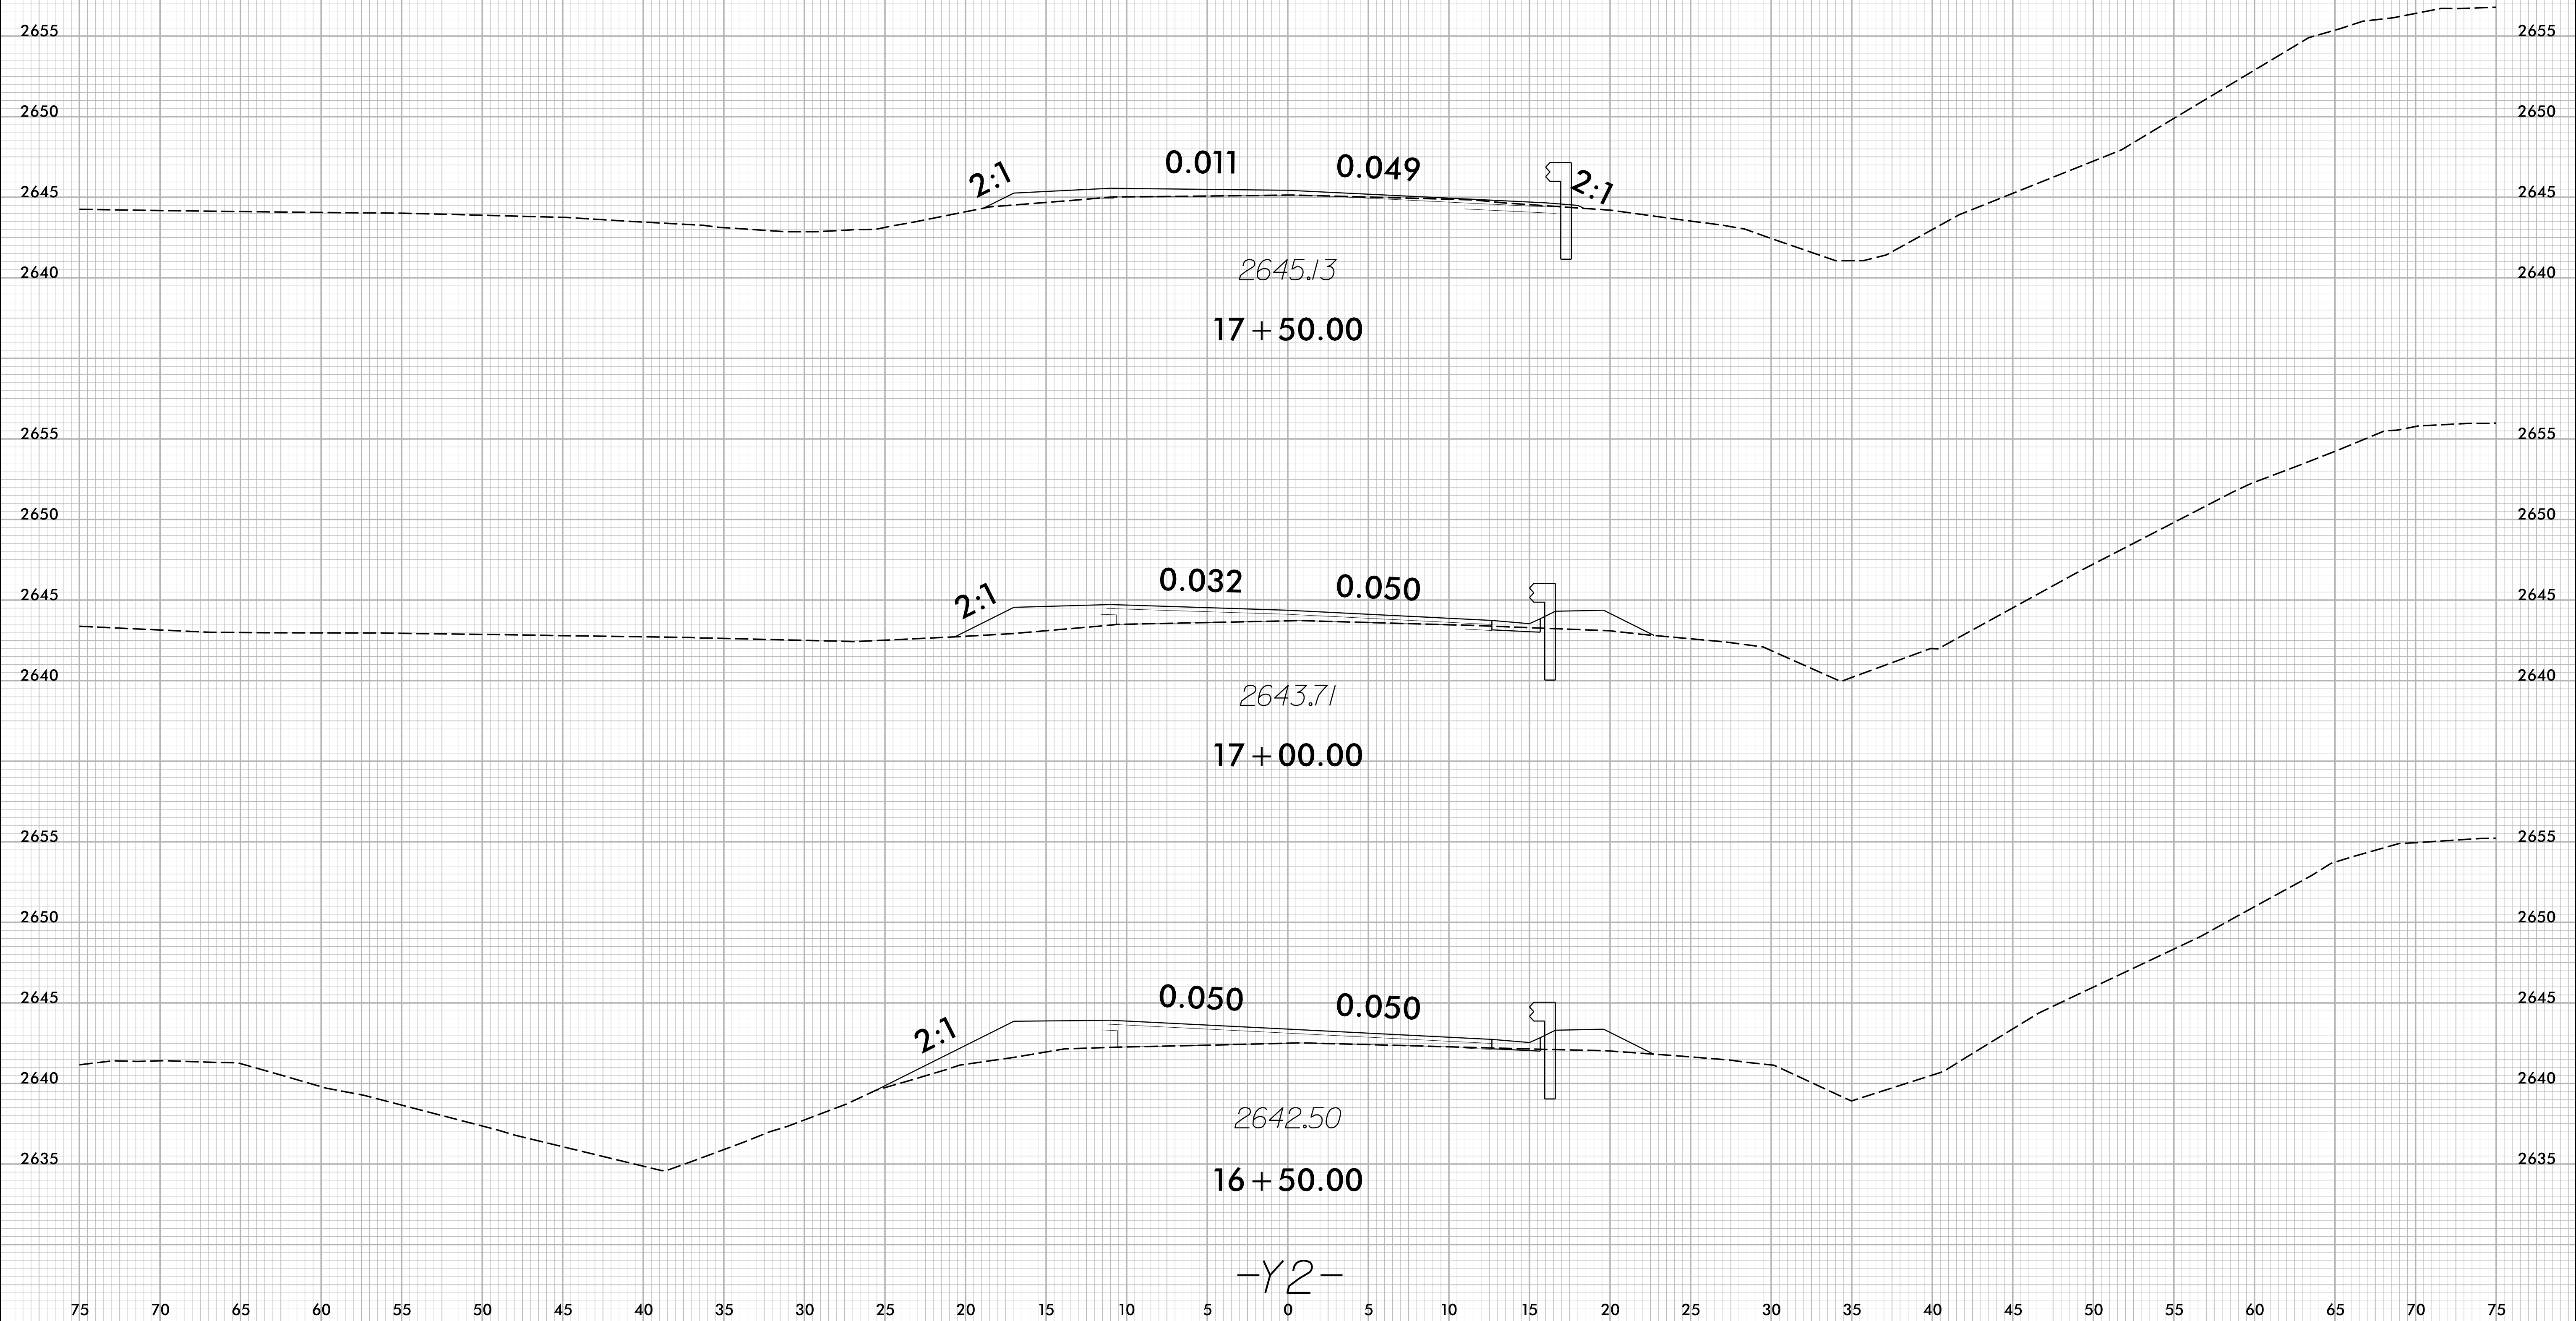


75 70 65 60 55 50 45 40 35 30 25 20 15 10 5 0 5 10 15 20 25 30 35 40 45 50 55 60 65 70 75

2/16/2024 1:51:13 PM HB-0002-ar.dwg xpl_12.dgn


-Y2-

8/23/99

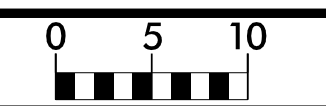


PROJ. REFERENCE NO.	SHEET NO.
HB-0002	X-126

75 70 65 60 55 50 45 40 35 30 25 20 15 10 5 0 5 10 15 20 25 30 35 40 45 50 55 60 65 70 75

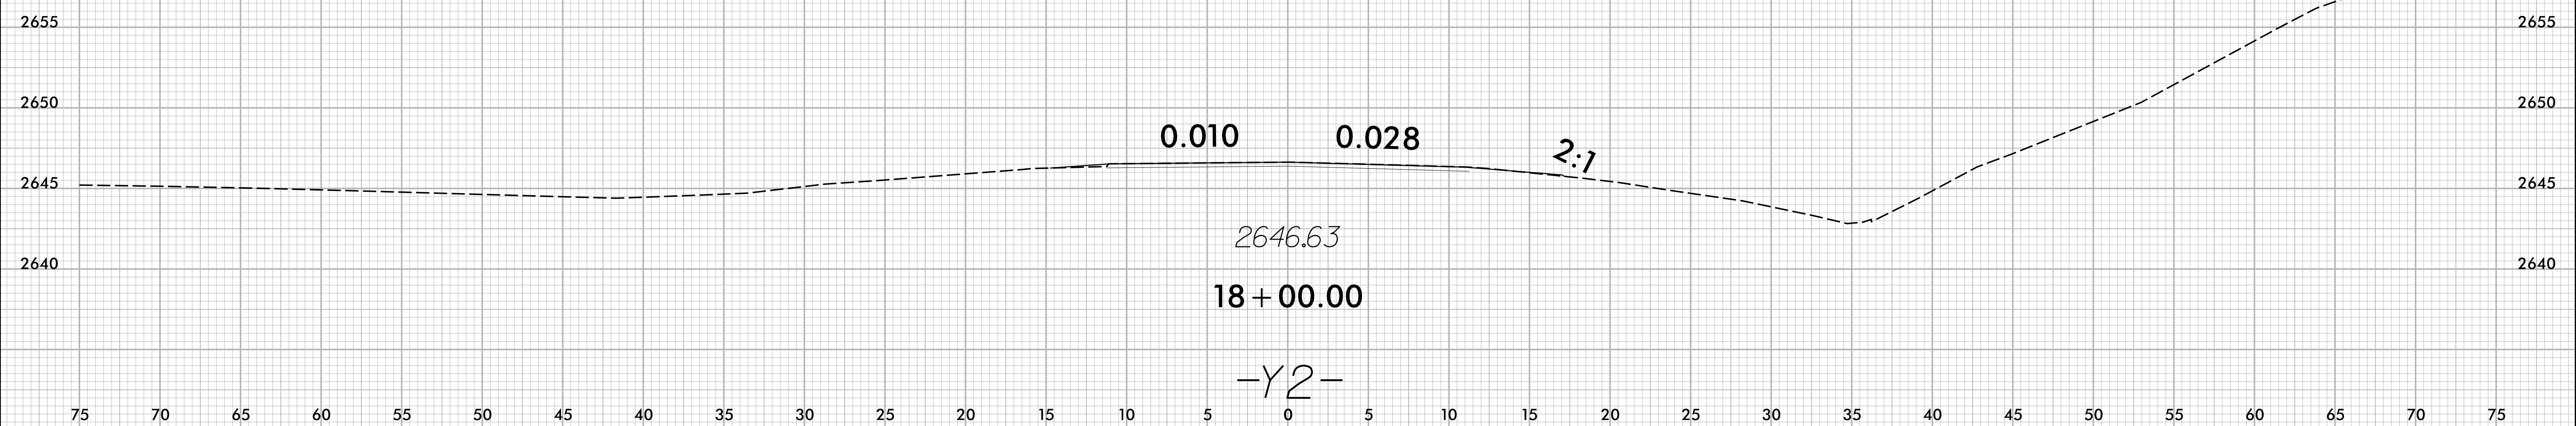


2/16/2024
 1:51:13 PM
 I:\Projects\HB-0002-ar.dwg_xpl_Y2.dgn

8/23/99

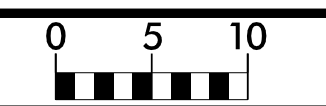


PROJ. REFERENCE NO.	SHEET NO.
HB-0002	X-127

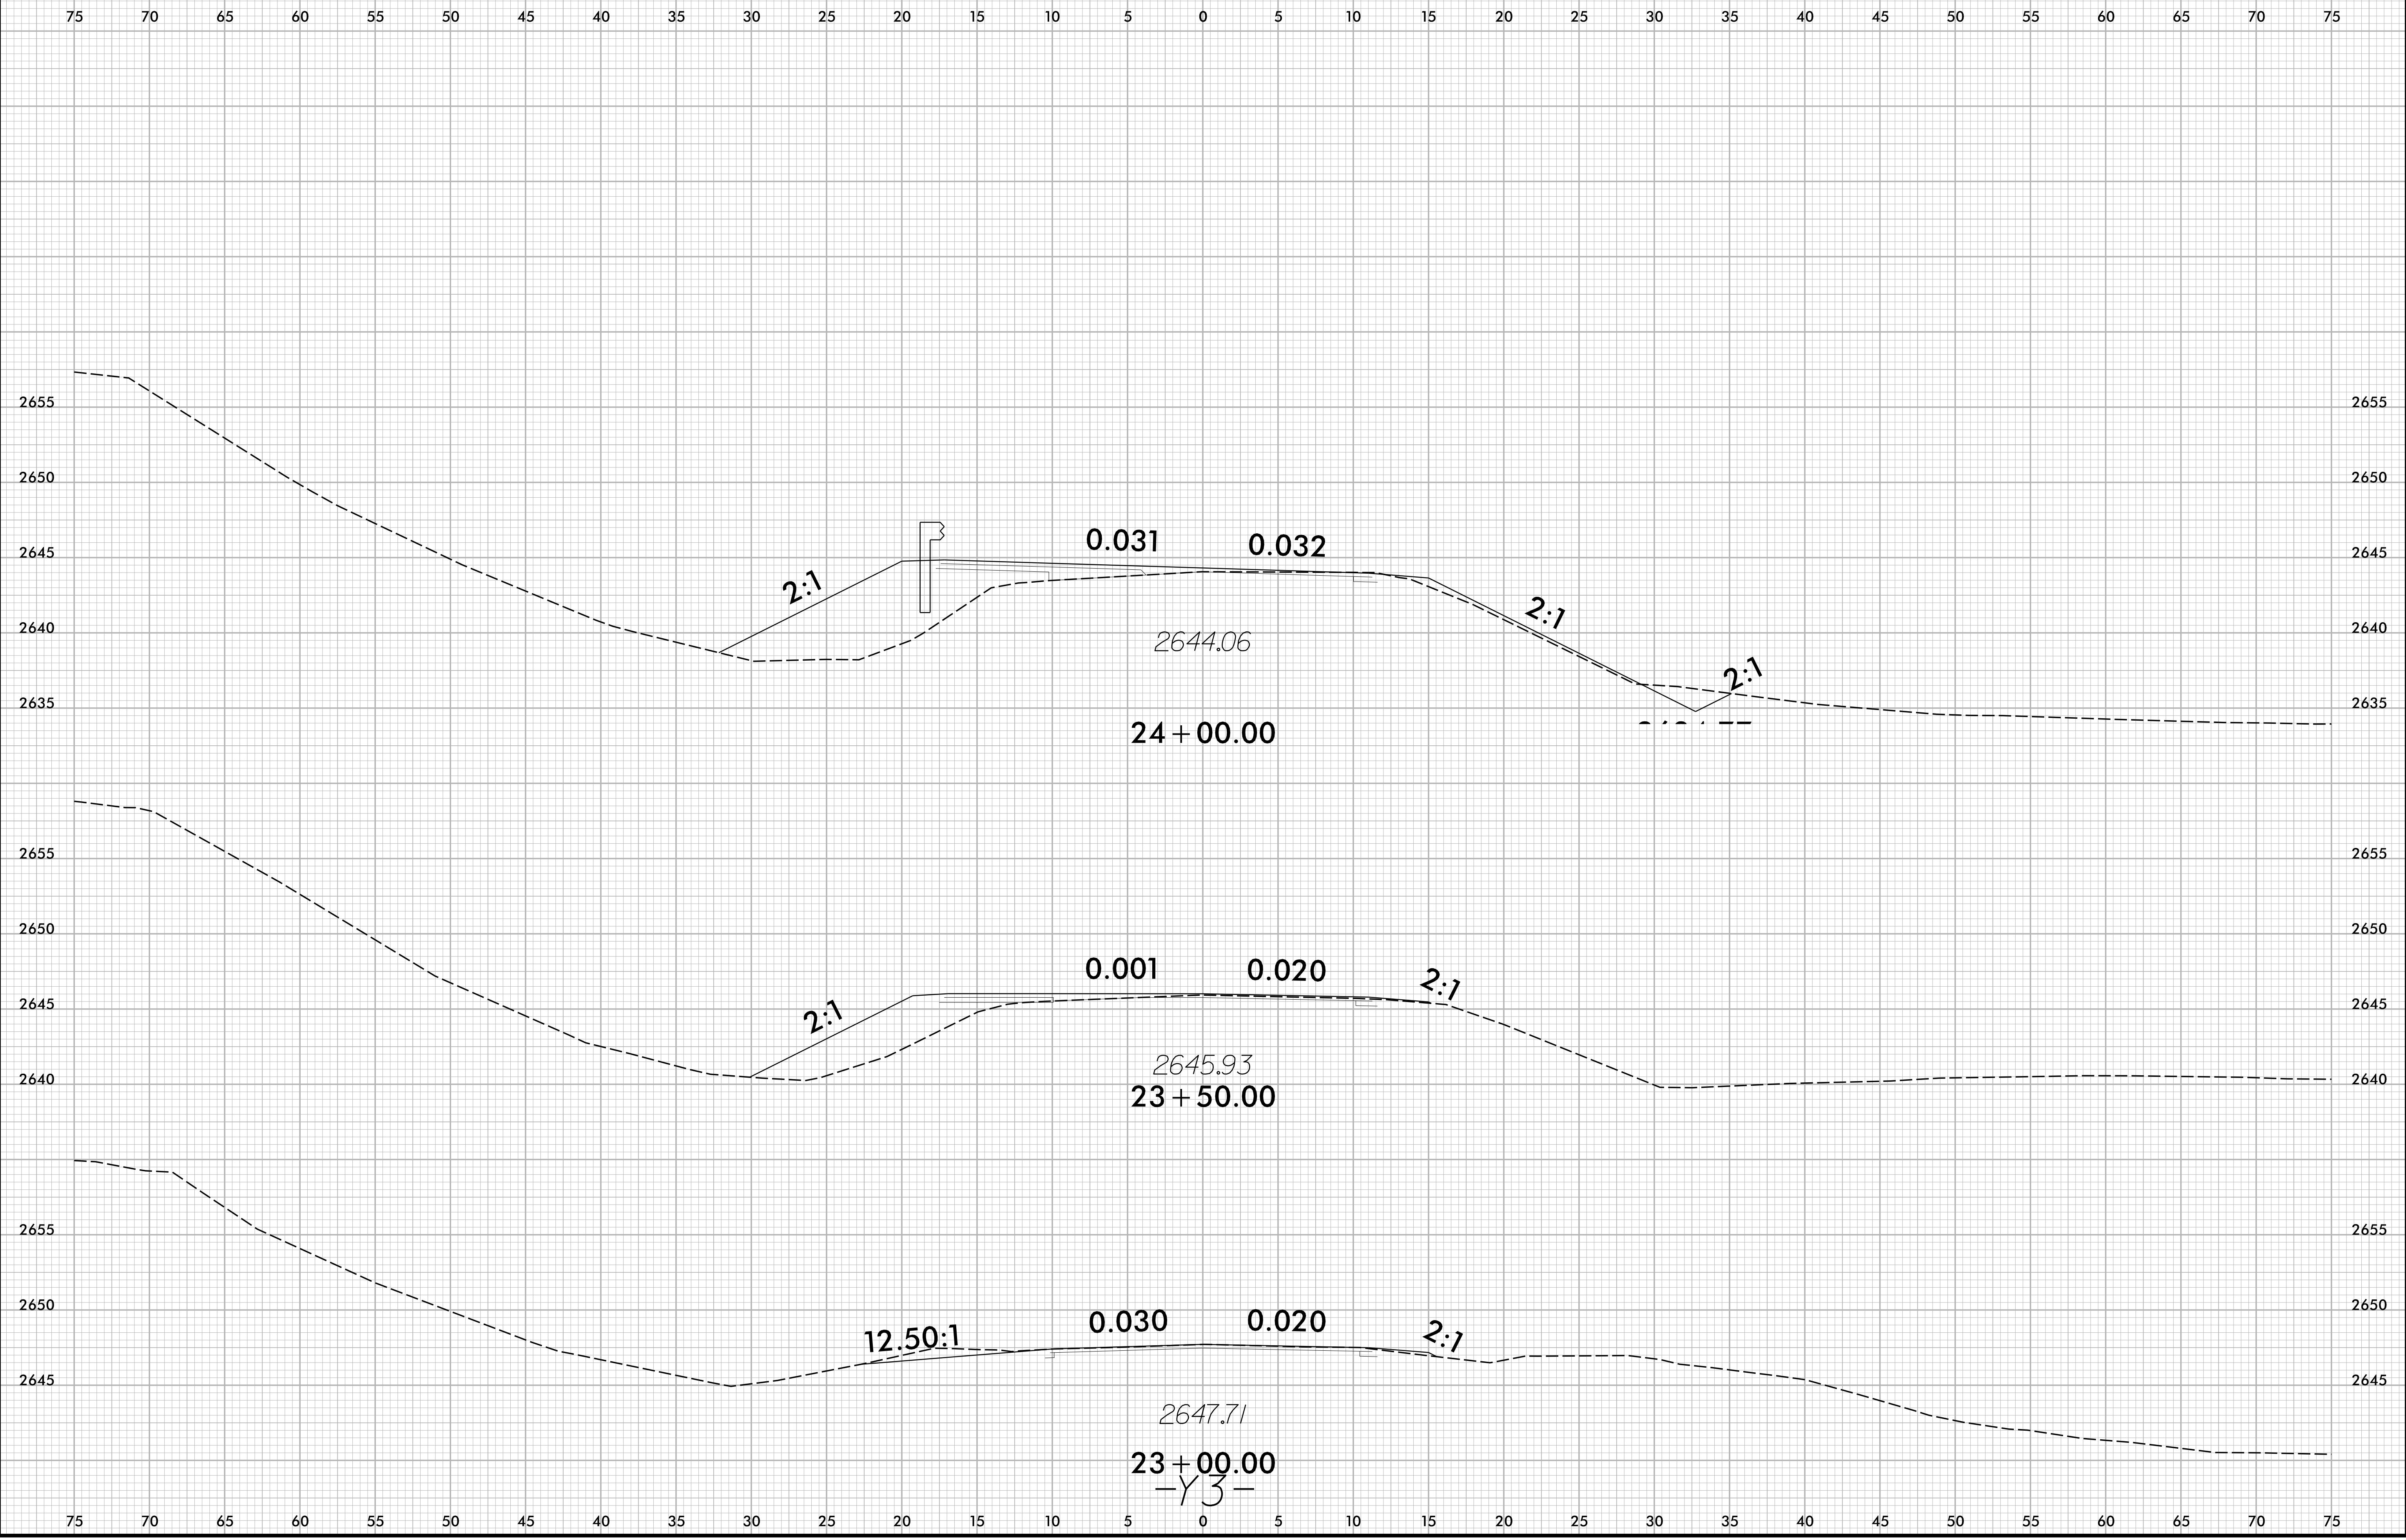


2/16/2024
1:51:13 PM
I:\S\HB\0002_rdy_xpl_Y3.dgn

8/23/99

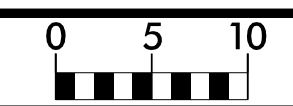


PROJ. REFERENCE NO.	SHEET NO.
HB-0002	X-128

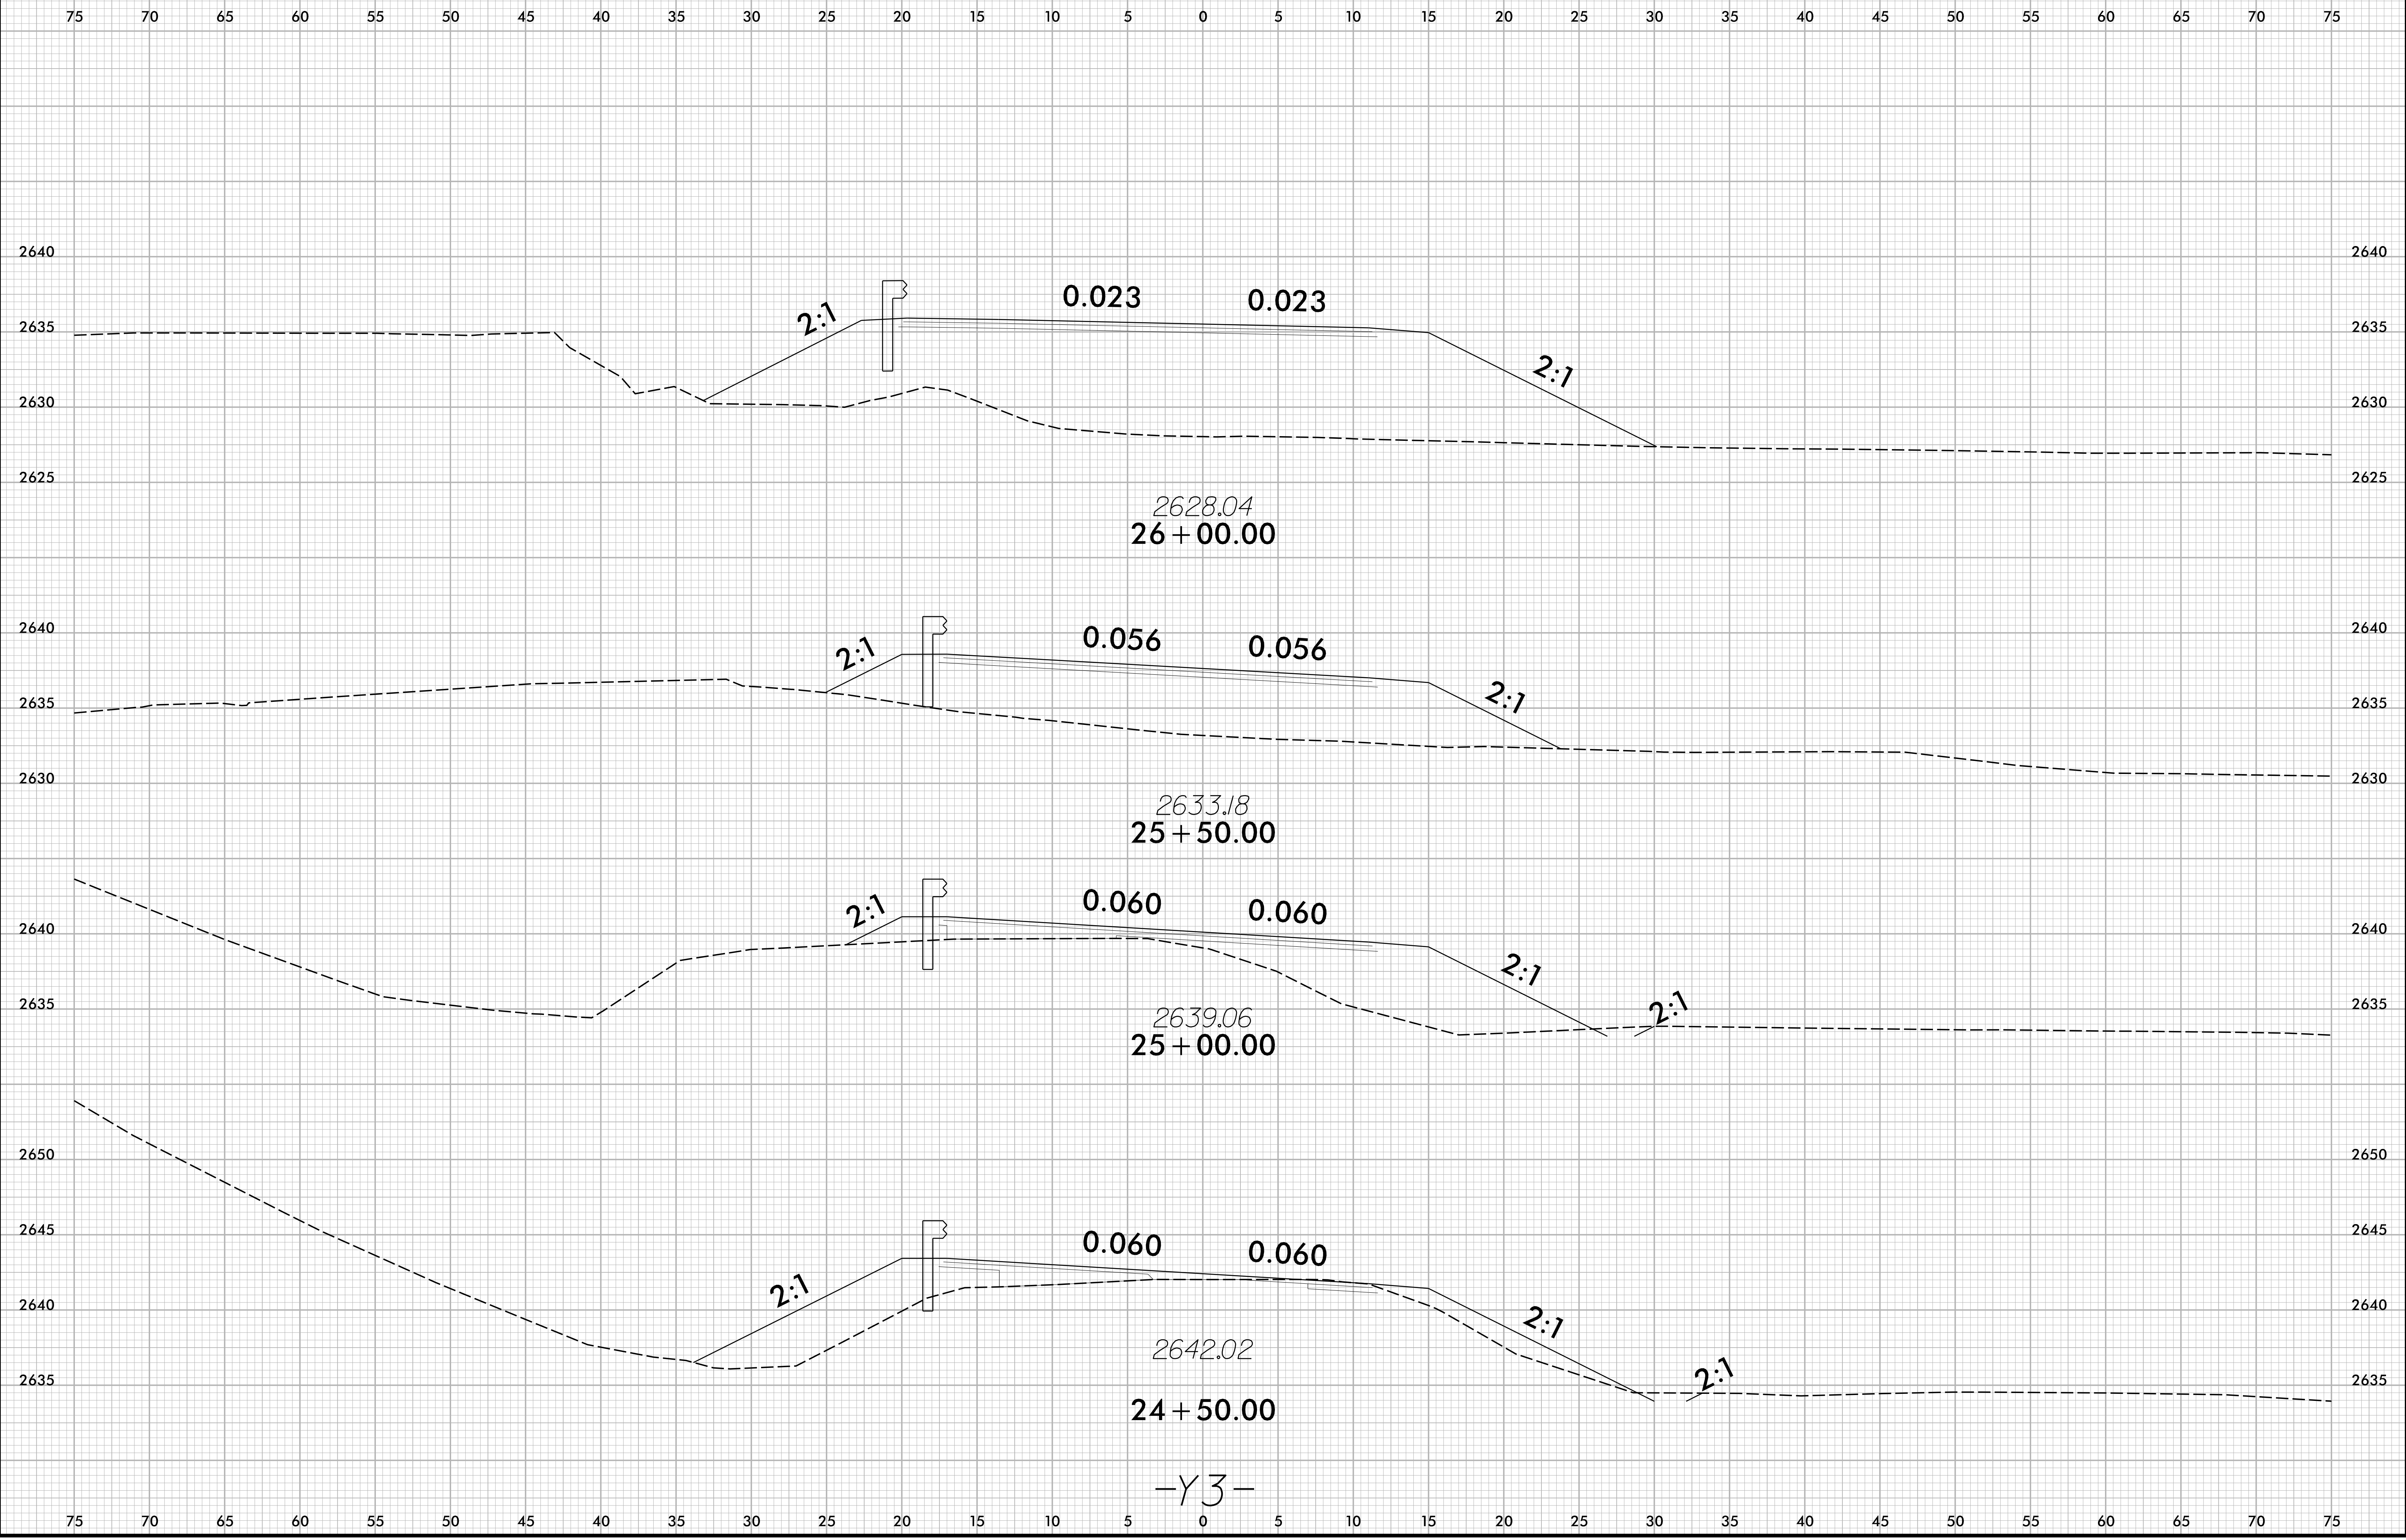

-Y3-


2/16/2024
1:51:13 PM
I:\S\HB\0002_r.dwg_xpl_Y3.dgn

8/23/99

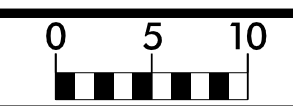

PROJ. REFERENCE NO.	SHEET NO.
HB-0002	X-129

75 70 65 60 55 50 45 40 35 30 25 20 15 10 5 0 5 10 15 20 25 30 35 40 45 50 55 60 65 70 75

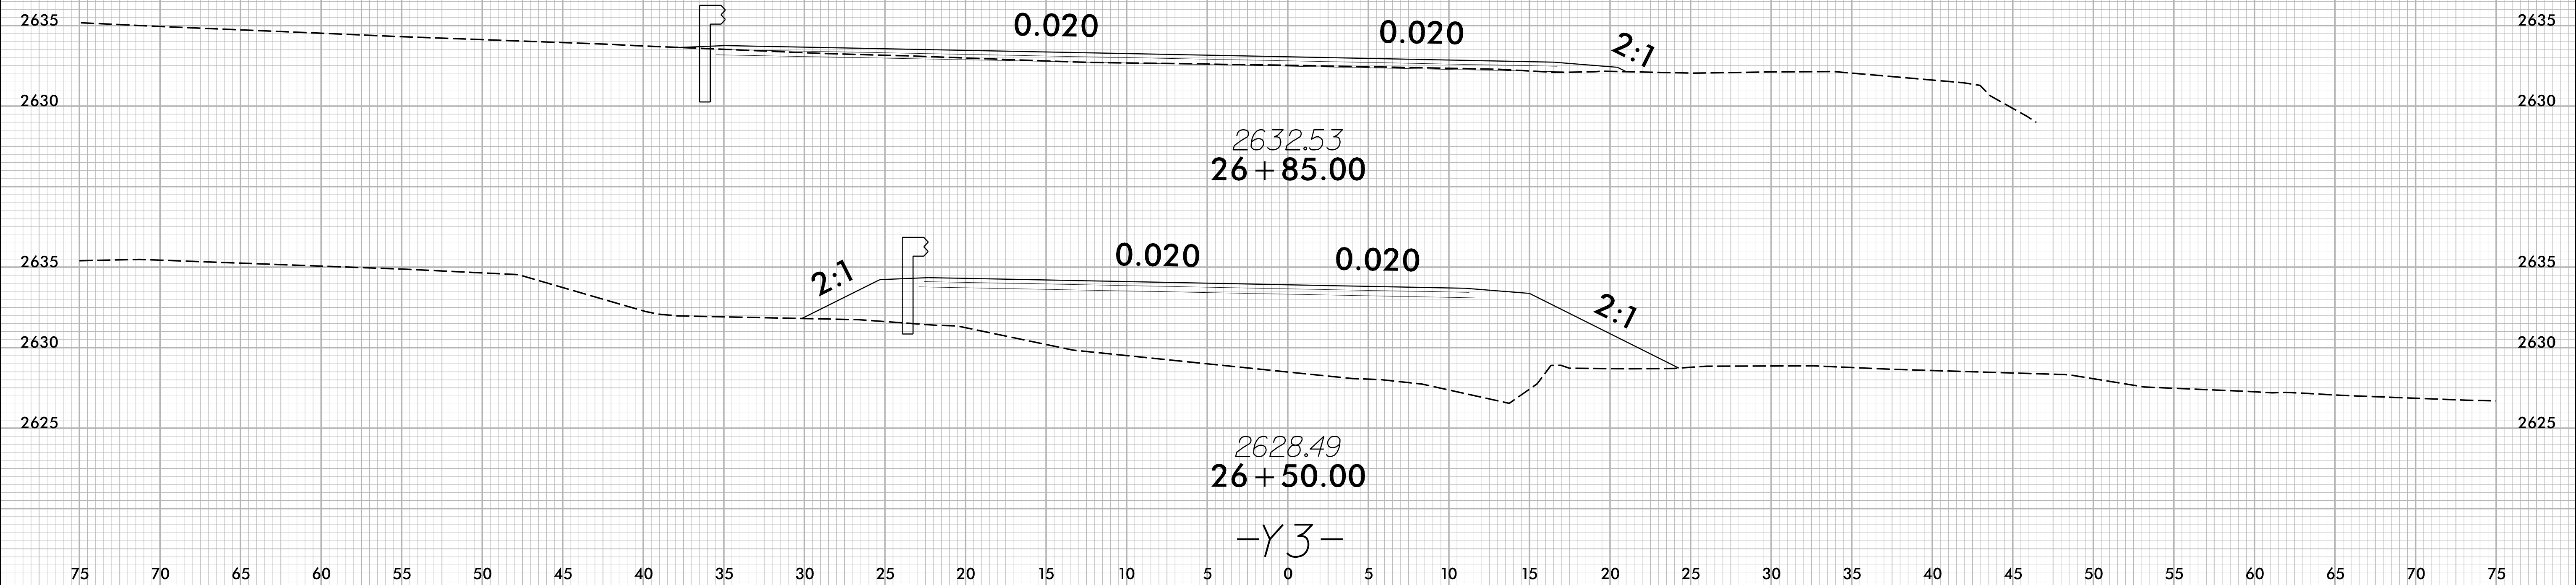

2/16/2024
1:51:13 PM
I:\S\HB\0002_r.dwg_xpl_Y3.dgn