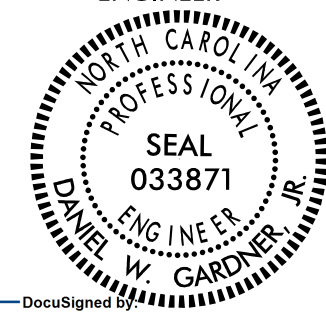
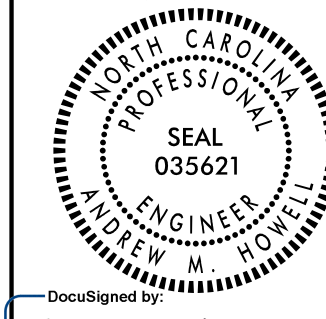


5/28/99

-DRV-

PROJECT REFERENCE NO. B-4926 SHEET NO. 7

ROADWAY DESIGN ENGINEER  SEAL 033871 ENGINEER DANIEL W. GARDNER, JR.	HYDRAULICS ENGINEER  SEAL 035621 ENGINEER ANDREW M. HOWELL
DocuSigned by: <i>Daniel W. Gardner, Jr.</i>	DocuSigned by: <i>Andrew M Howell</i>


DOCUMENT NOT CONSIDERED FINAL UNLESS ALL SIGNATURES COMPLETED

TRANSYSTEMS

1 Glenwood Avenue
 Raleigh, NC 27603
 Tel: 919.789.9977
 Fax: 919.789.9591
 License: F-0453

BEGIN GRADE -DRV- STA. 10+00.00
 ELEV. = 22.29'

END GRADE -DRV- STA. 12+29.88 =
 -L- STA. 20+55.00 (12' LT.)
 ELEV. = 35.17'

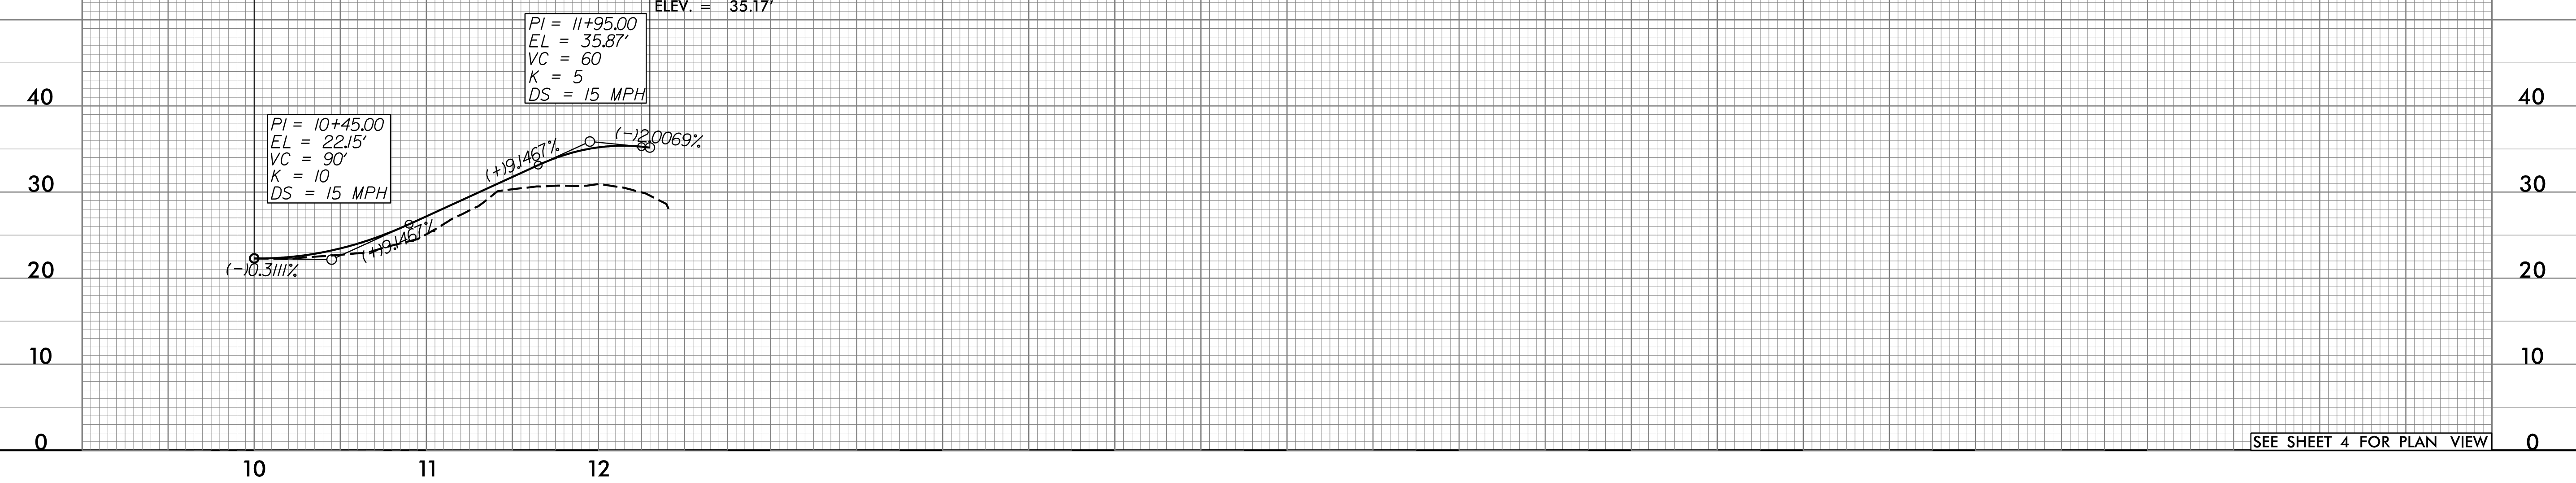

SEE SHEET 4 FOR PLAN VIEW

2/7/2024 11:51:40 AM B-4926 -Rdy.psh7.dgn