
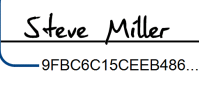
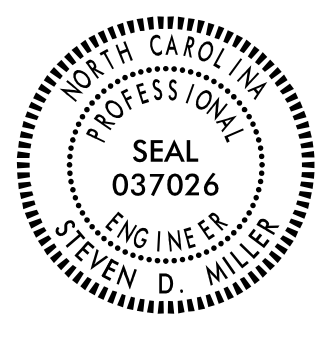
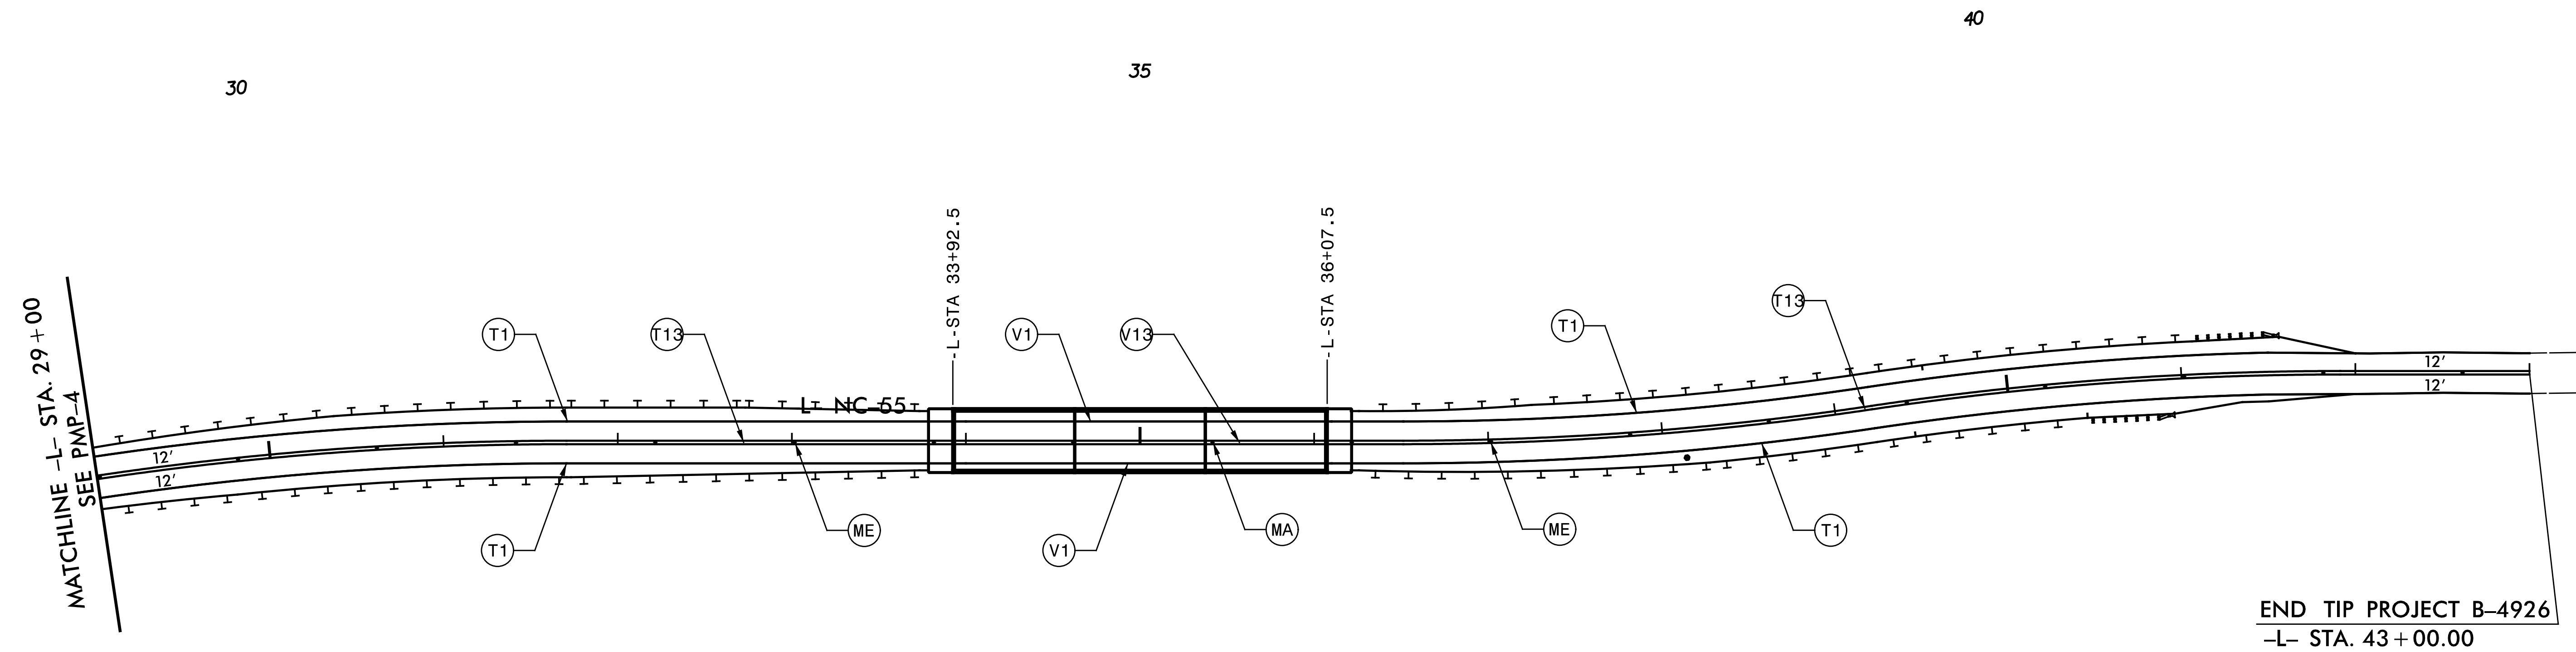


TIP NO. B - 4926	SHEET NO. PMP - 5
APPROVED:  <small>DocuSigned by: Steve Miller ID: B0C15CEEB488</small>	
DATE: _____	
SEAL	
	
DOCUMENT NOT CONSIDERED FINAL UNLESS ALL SIGNATURES COMPLETED	

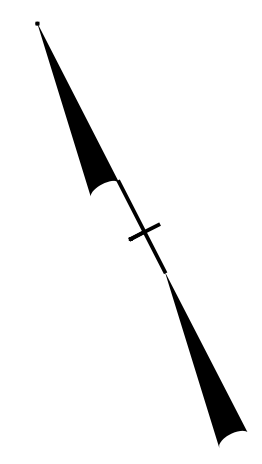

END TIP PROJECT B-4926
-L- STA. 43+00.00

4/14/2024
 X:\2024\SEI\B.015.00_B-4926\TP\Tr-offic\PMF\B-4926_PMP-5.dgn
 10:11 AM
 jhannon

TRANSYSTEMS

PAVEMENT MARKING DETAIL