
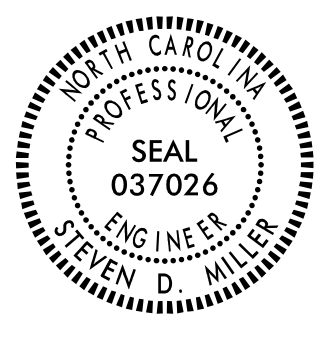
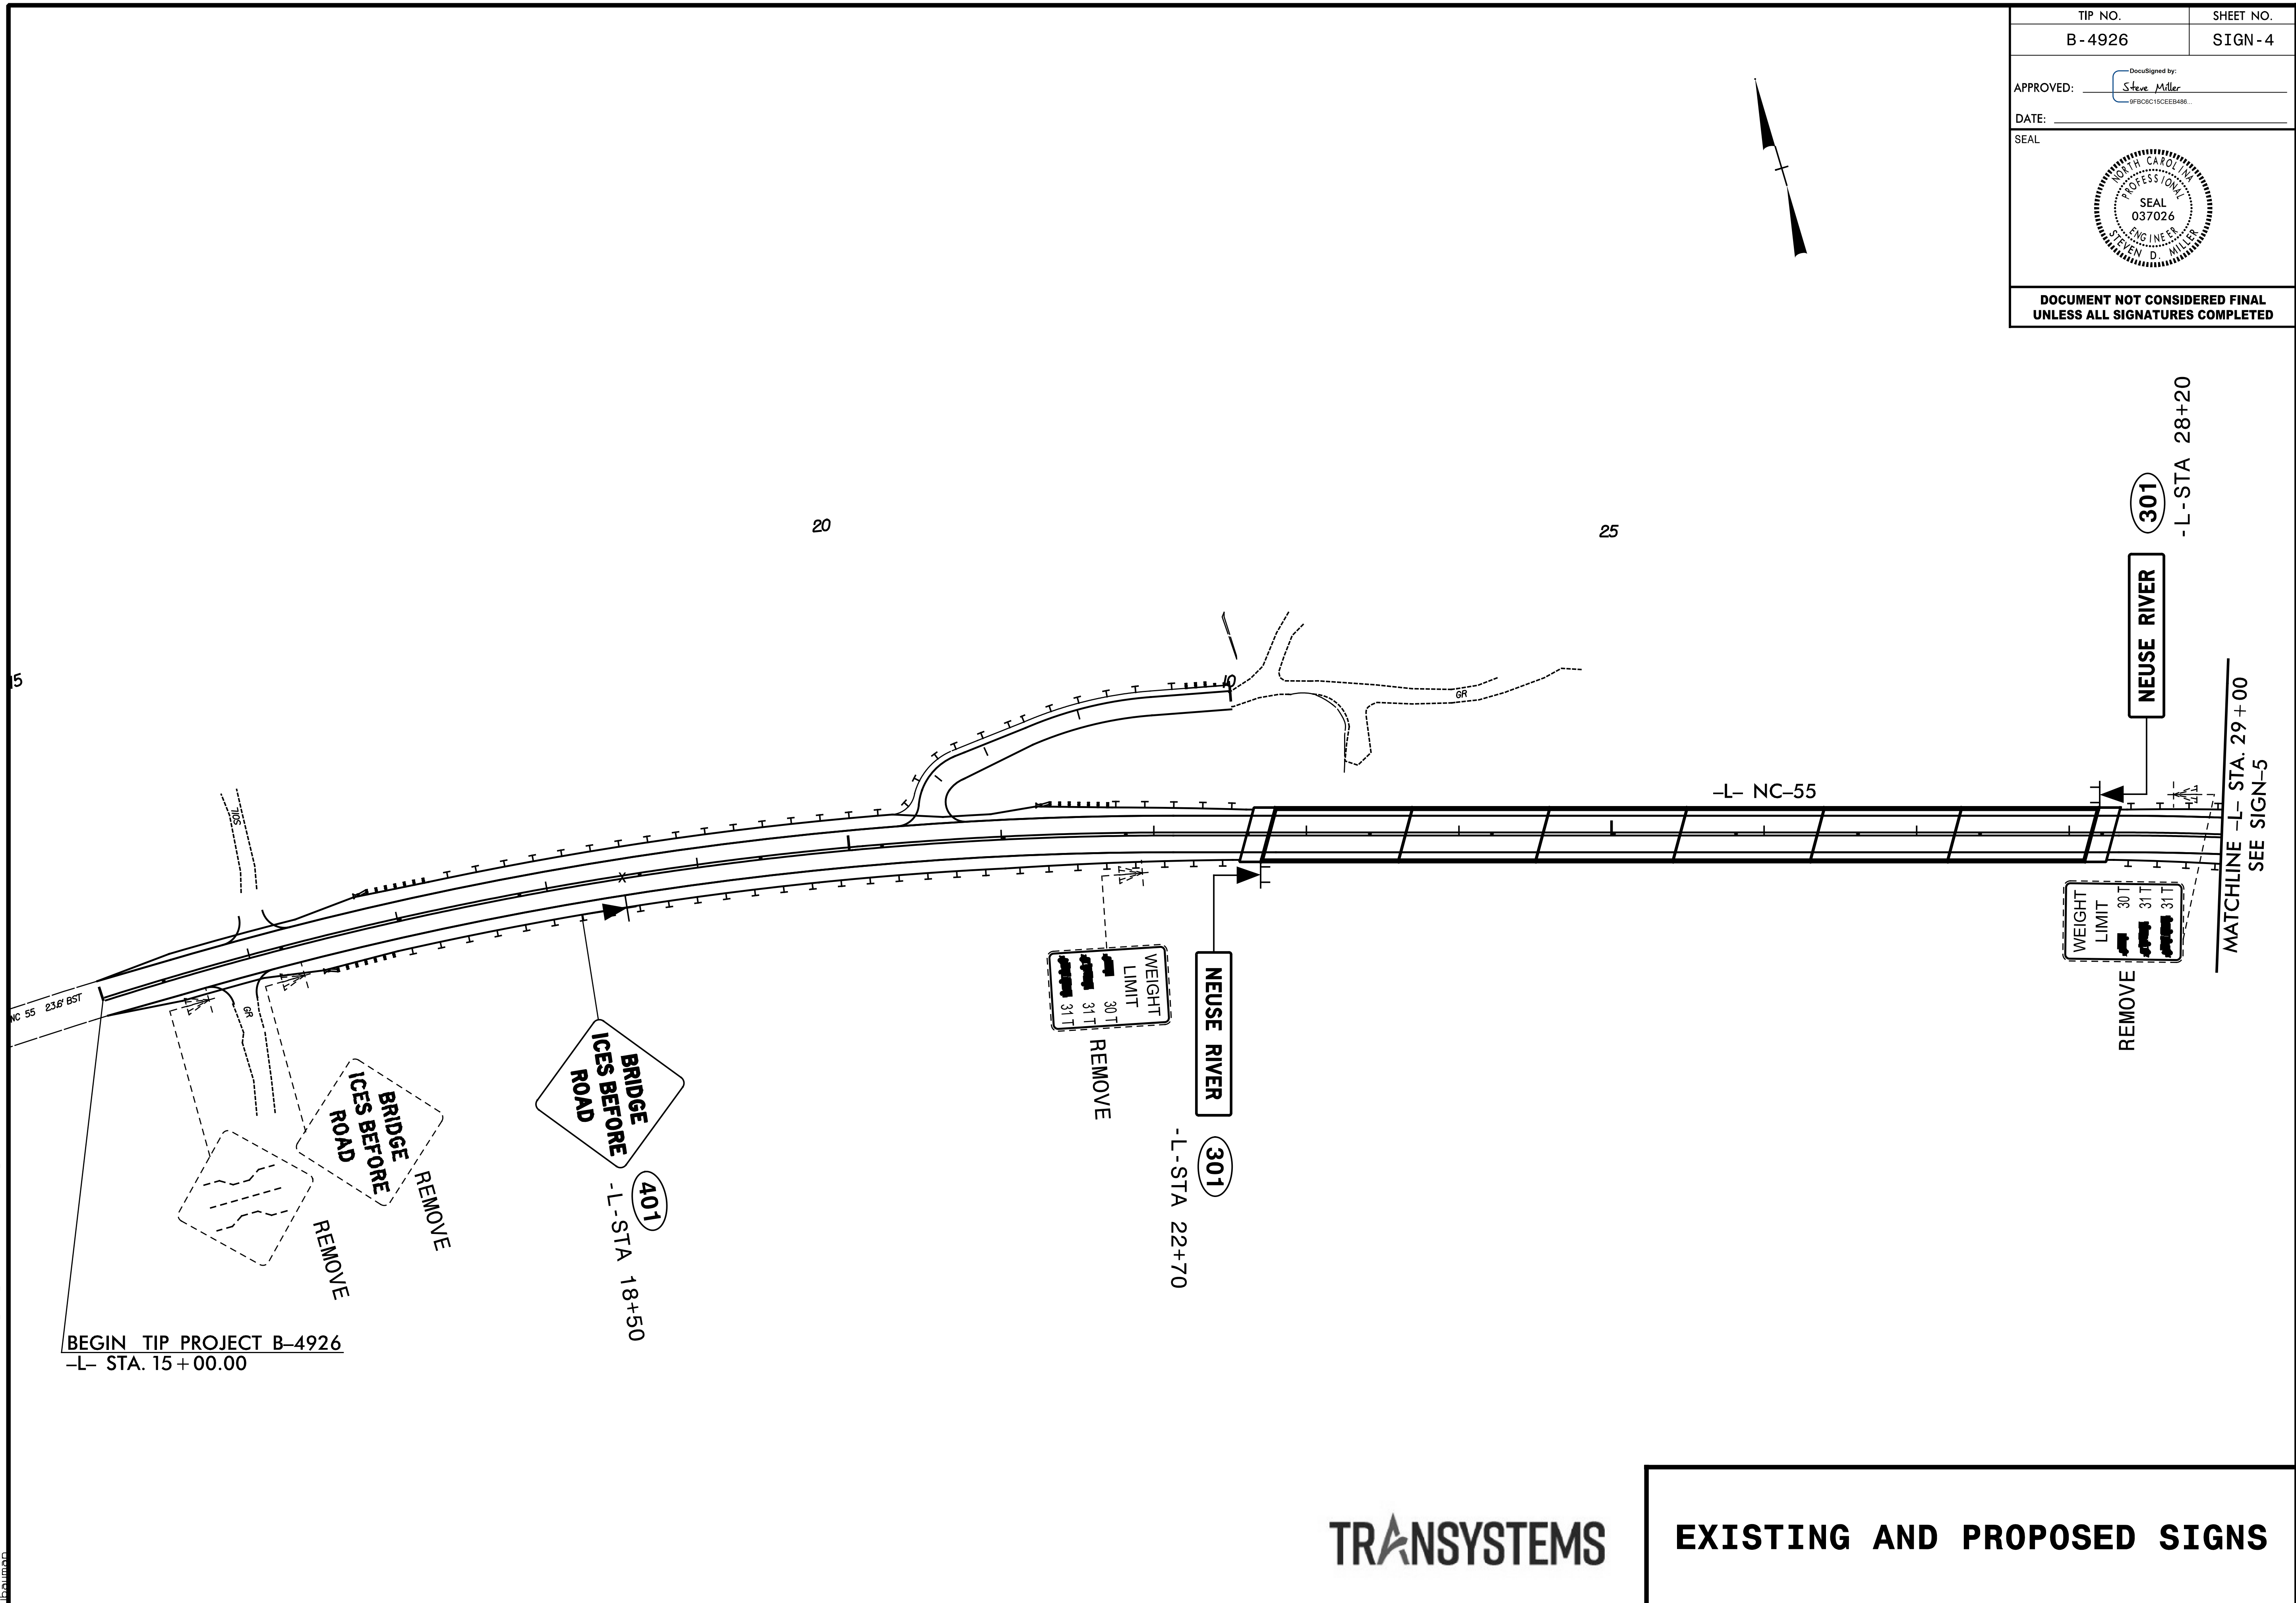


TIP NO. B - 4926	SHEET NO. SIGN - 4
APPROVED: <i>Steve Miller</i> <small>DocuSigned by: Steve Miller 9FBC9C15CEE8488</small>	
DATE: _____	
SEAL	
	
DOCUMENT NOT CONSIDERED FINAL UNLESS ALL SIGNATURES COMPLETED	

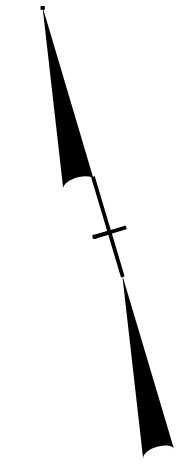

4/14/2024
 X:\2024\SEIB.015.00.B-4926\TP\Tr-offic\Signing\B-4926_SIGN-4.dgn
 [Signature]

TRANSYSTEMS

EXISTING AND PROPOSED SIGNS