
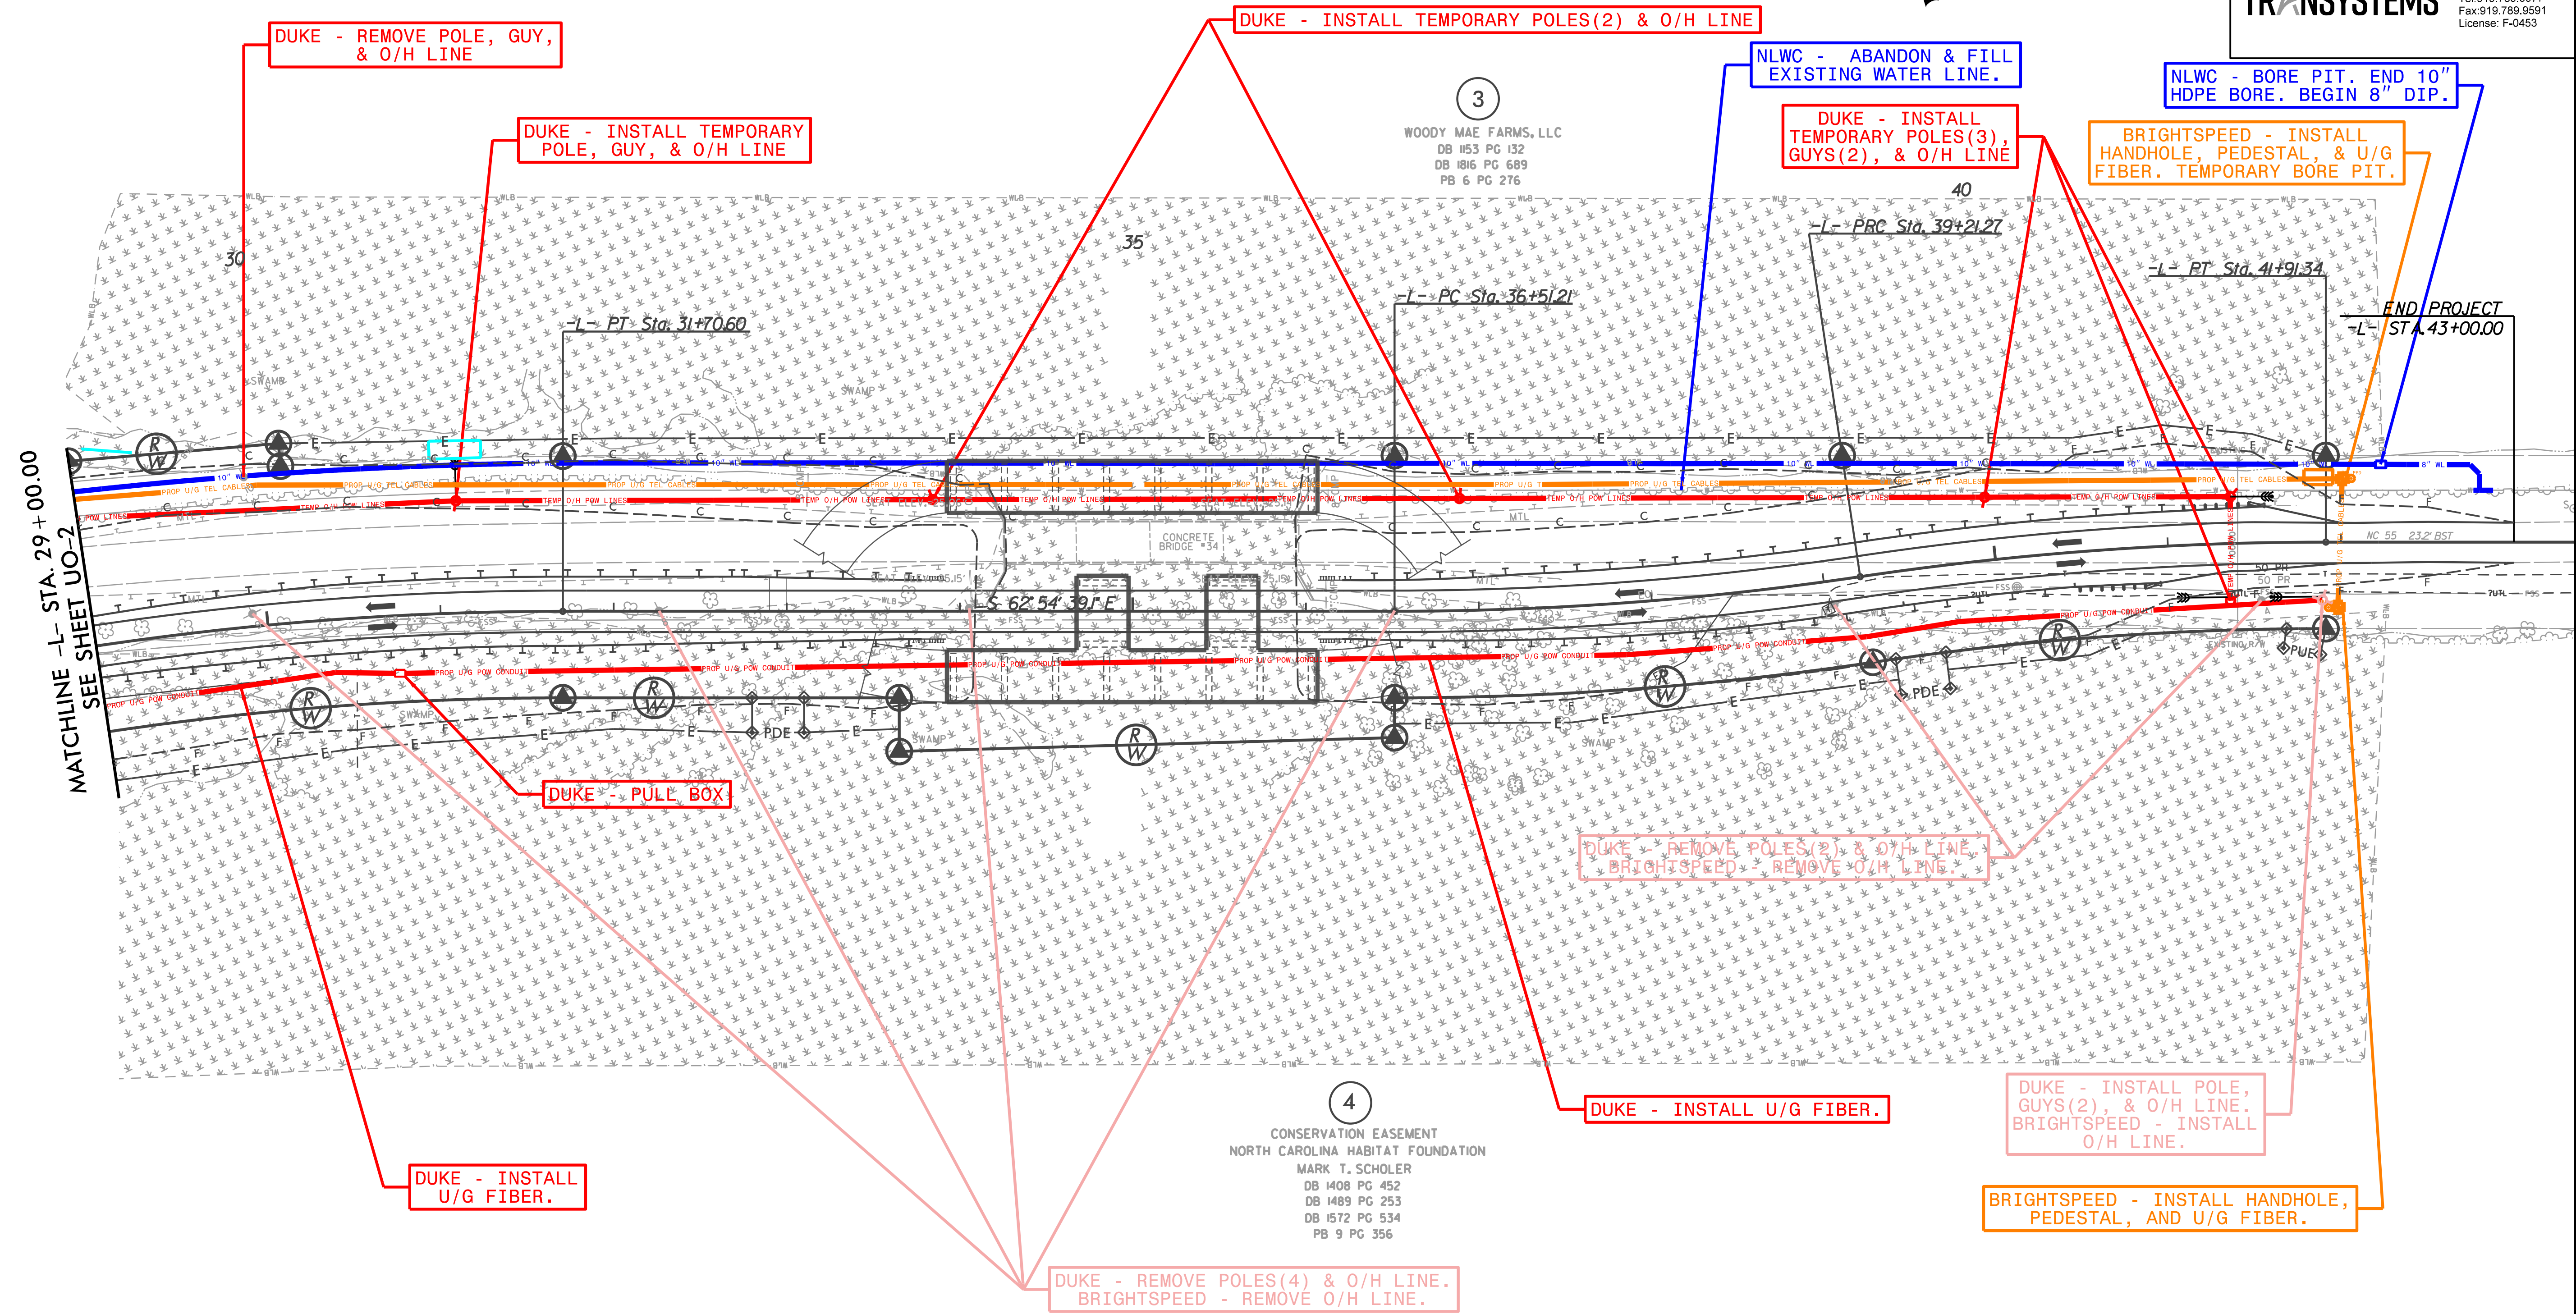


UTILITIES BY OTHERS

ALL PROPOSED UTILITY WORK SHOWN ON THIS SHEET WILL BE DONE BY OTHERS. NO PAYMENT WILL BE MADE TO THE CONTRACTOR FOR PROPOSED UTILITY WORK SHOWN ON THIS SHEET.

TRANSYSTEMS
1 Glenwood Avenue
Raleigh, NC 27603
Tel: 919.789.9977
Fax: 919.789.9591
License: F-0453

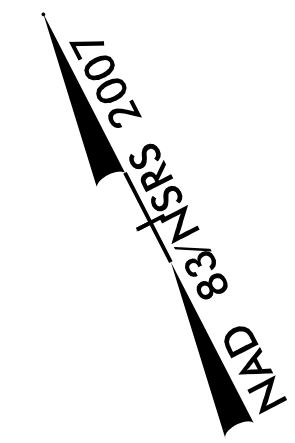

MATCHLINE -L- STA. 29+00.00
SEE SHEET UO-2

END PROJECT
-L- STA. 43+00.00

DUKE - REMOVE POLE, GUY, & O/H LINE

DUKE - INSTALL TEMPORARY POLE, GUY, & O/H LINE

DUKE - INSTALL TEMPORARY POLES(2) & O/H LINE

NLWC - ABANDON & FILL EXISTING WATER LINE.

DUKE - INSTALL TEMPORARY POLES(3), GUYS(2), & O/H LINE

NLWC - BORE PIT. END 10" HDPE BORE. BEGIN 8" DIP.

BRIGHTSPEED - INSTALL HANDHOLE, PEDESTAL, & U/G FIBER. TEMPORARY BORE PIT.

DUKE - PULL BOX

DUKE - REMOVE POLES(2) & O/H LINE. BRIGHTSPEED - REMOVE O/H LINE.

DUKE - INSTALL U/G FIBER.

DUKE - INSTALL U/G FIBER.

DUKE - INSTALL POLE, GUYS(2), & O/H LINE. BRIGHTSPEED - INSTALL O/H LINE.

BRIGHTSPEED - INSTALL HANDHOLE, PEDESTAL, AND U/G FIBER.

DUKE - REMOVE POLES(4) & O/H LINE. BRIGHTSPEED - REMOVE O/H LINE.