


6/23/16

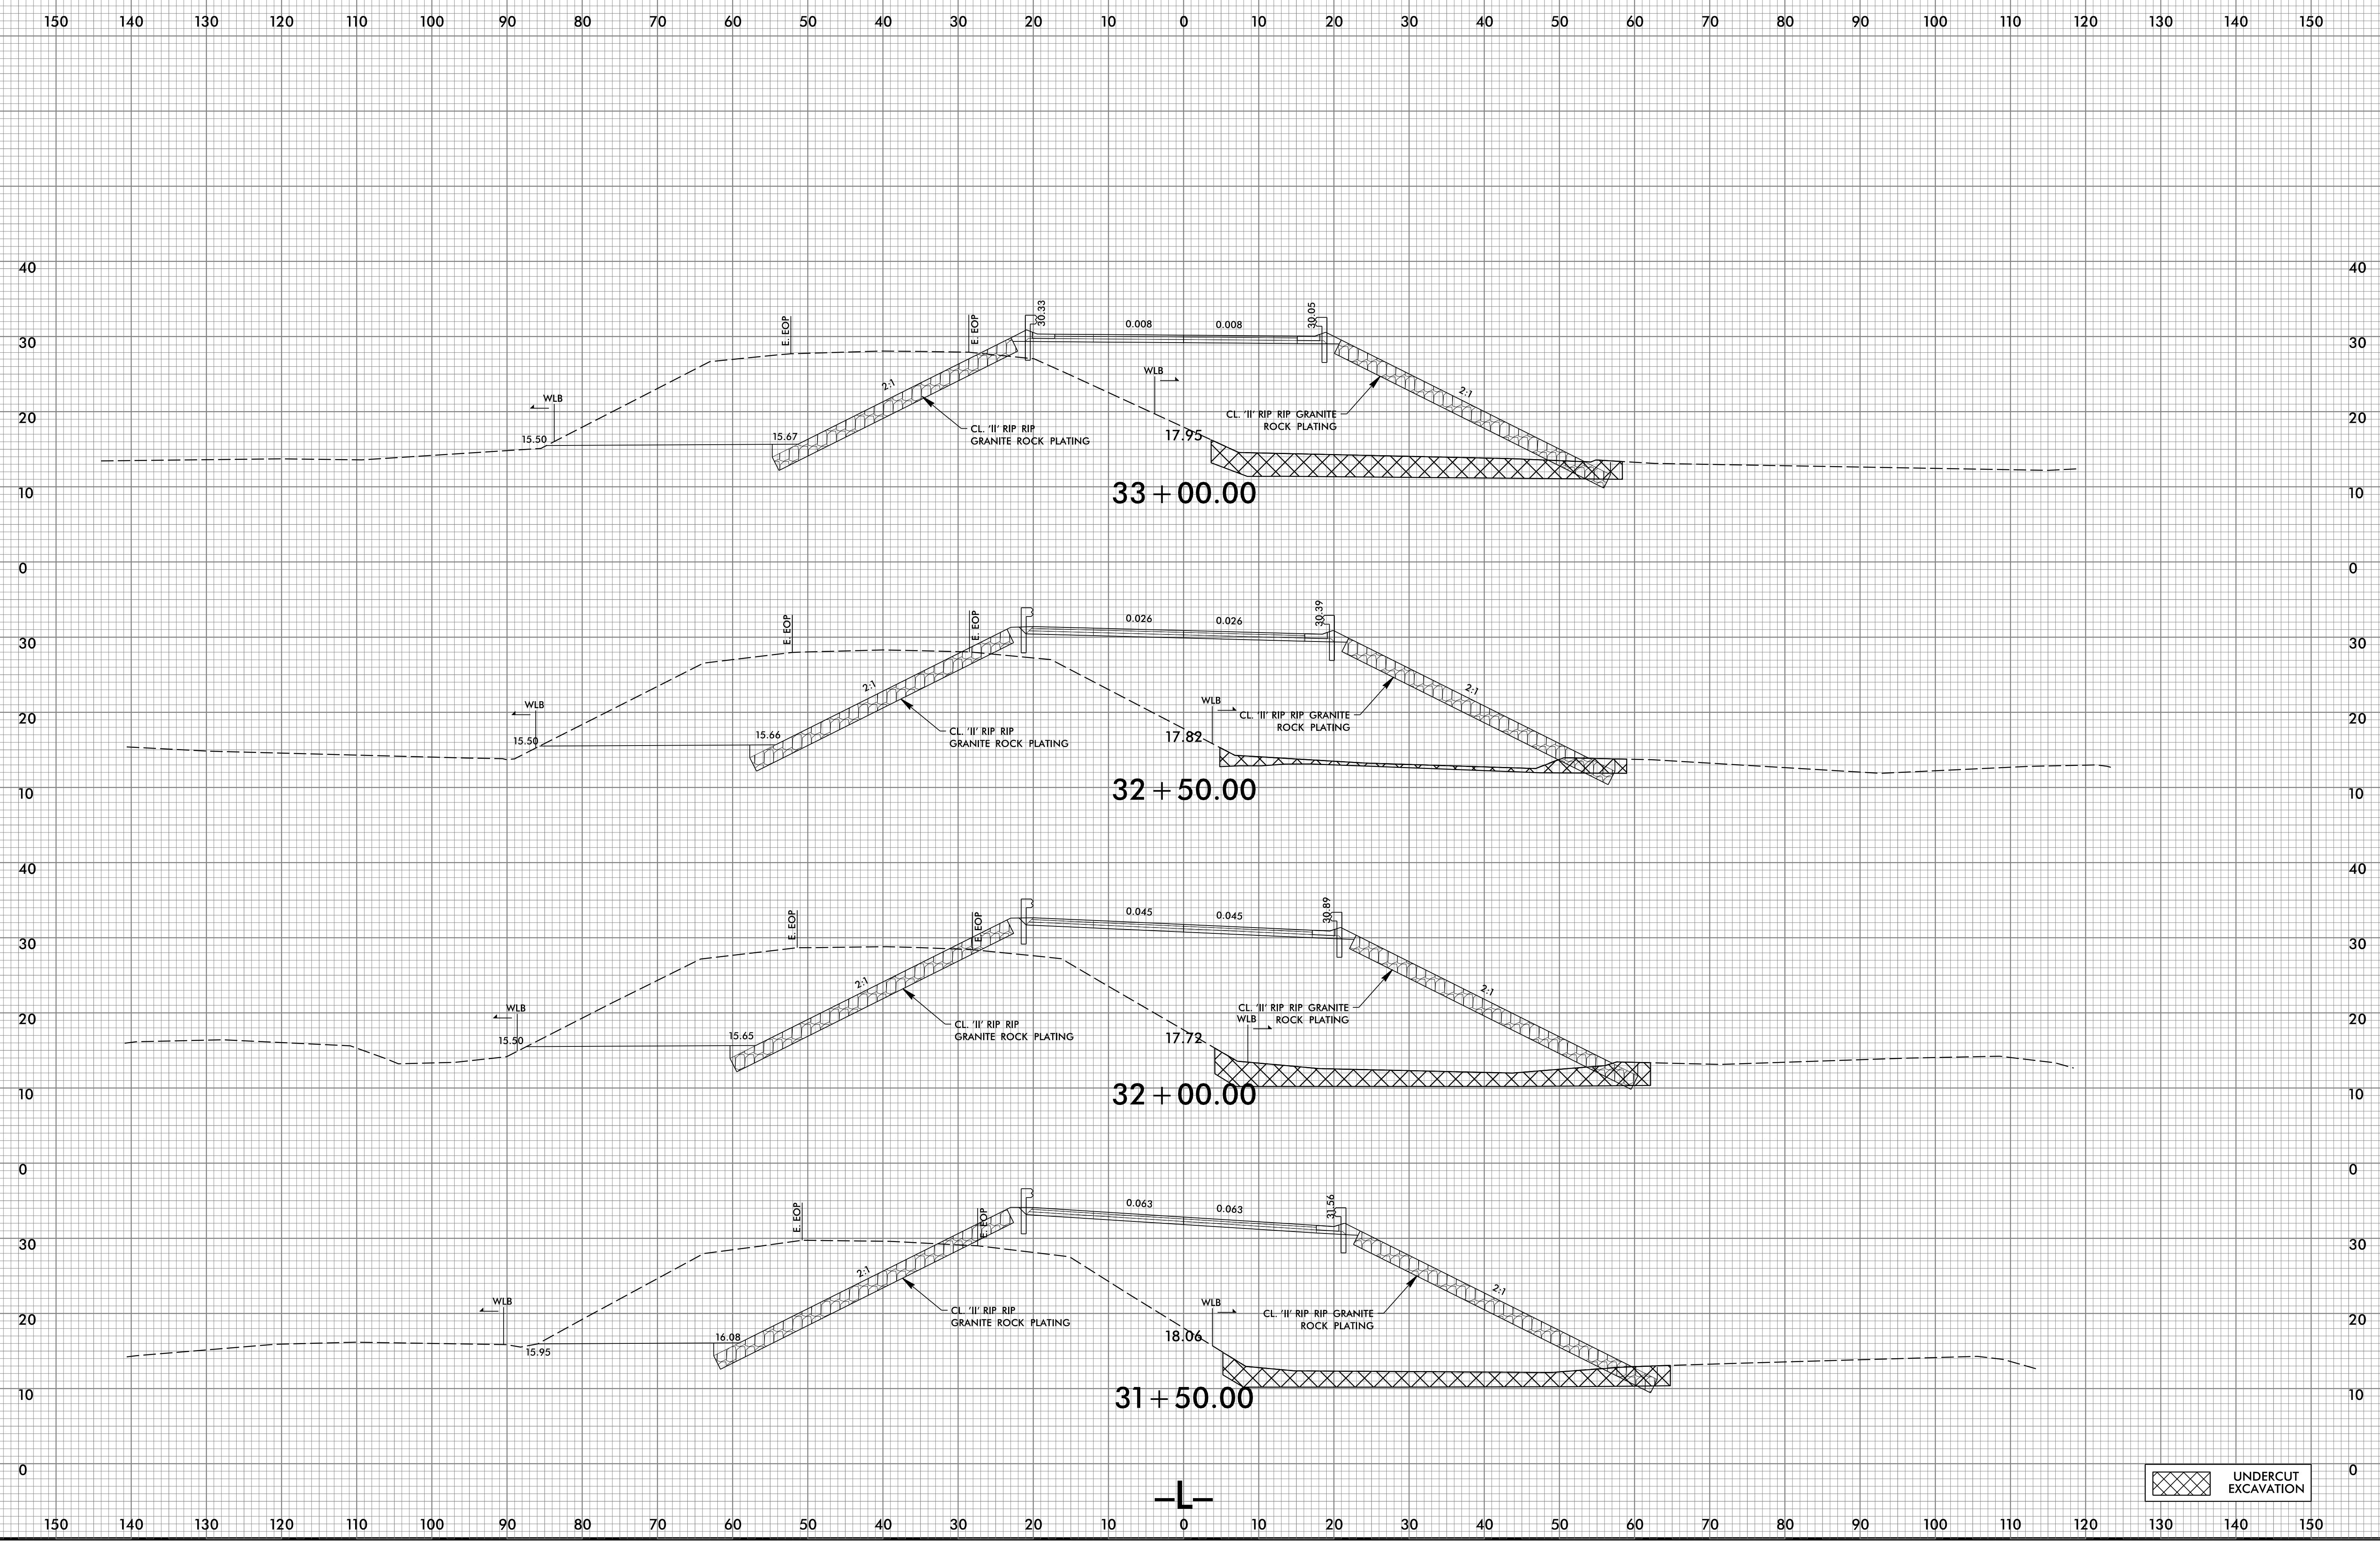

1/23/2024  
X:\SCB-4926\_Redux\PL\_L.dgn  
US:Rfdaer-dnr

UNDERCUT EXCAVATION