
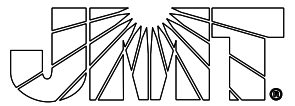


PROJECT REFERENCE NO. HI-0017	SHEET NO. SIGN-3B
DocuSigned by: <i>Richard Lasher</i> FAB1F1EB929945F... 10/11/2023	
	
	

SIGN NUMBER: 105 TYPE: B QUANTITY: 1 SIGN WIDTH: 8'-0" HEIGHT: 3'-0" TOTAL AREA: 24.0 Sq.Ft. BORDER TYPE: FLUSH RECESS: 0" WIDTH: 1" RADII: 3" NO. Z BARS: 1 LENGTH:	BACKG COLOR: Green COPY COLOR: White <table border="1"> <tr><th>SYMBOL</th><th>X</th><th>Y</th><th>WID</th><th>HT</th></tr> <tr><td> </td><td> </td><td> </td><td> </td><td> </td></tr> <tr><td> </td><td> </td><td> </td><td> </td><td> </td></tr> <tr><td> </td><td> </td><td> </td><td> </td><td> </td></tr> <tr><td> </td><td> </td><td> </td><td> </td><td> </td></tr> <tr><td> </td><td> </td><td> </td><td> </td><td> </td></tr> <tr><td> </td><td> </td><td> </td><td> </td><td> </td></tr> <tr><td> </td><td> </td><td> </td><td> </td><td> </td></tr> </table> MAT'L: 0.125" (3.2 mm) ALUMINUM	SYMBOL	X	Y	WID	HT																																				DESIGN BY: none PROJECT ID: ID CHECKED BY: LOCATION: Feb 08, 2023 DIV: DIV
SYMBOL	X	Y	WID	HT																																						

USE NOTES:

- Legend and border(except those that are colored black) shall be direct applied Grade C sheeting.
- Background shall be Grade C reflective sheeting.
- Shields; A, B, and C type arrows shall be on 0.032" (0.8mm) aluminum with Grade C reflective sheeting and demountable.
- Bottom panel shall be yellow Grade C sheeting. Legend shall be direct applied black non-reflective sheeting. Arrow shall be on 0.032" aluminum, black non-reflective sheeting an demountable. Yellow panel is:

Panel Style: D1-2.ssi
M.U.T.C.D.: 2009 Edition
Spacing Factor is 1 unless specified otherwise

LETTER POSITIONS

Letter locations are panel edge to lower left corner

Letter	X	Y	WID	HT	Series/Size	Text Length						
L u m b e r t o n	9.8	15.7	22	31.5	37.2	43.1	46.4	50.1	56.3	D 2000	51.2	
2 4	73.8	80.2								D 2000	12.4	
W h i t e v i l l e	9.8	18	24.2	26.4	30.1	35.3	42	44.8	47.7	50.3	D 2000	45.2
4 9	73	80.8								D 2000	13.2	

FILENAME: Proposed signs NORTH CAROLINA D.O.T. SIGN DETAIL

SIGN NUMBER: 107B TYPE: A QUANTITY: 1 SIGN WIDTH: 20'-0" HEIGHT: 11'-6" TOTAL AREA: 265.0 Sq.Ft. BORDER TYPE: FLUSH RECESS: 0" WIDTH: 2" RADII: 12" NO. Z BARS: 3 LENGTH: 232.0	BACKG COLOR: Green COPY COLOR: White <table border="1"> <tr><th>SYMBOL</th><th>X</th><th>Y</th><th>WID</th><th>HT</th></tr> <tr><td>M1_4</td><td>44.1</td><td>68</td><td>36</td><td>36</td></tr> <tr><td>M1_4</td><td>151.1</td><td>68</td><td>36</td><td>36</td></tr> </table> MAT'L: 0.125" (3.2 mm) ALUMINUM	SYMBOL	X	Y	WID	HT	M1_4	44.1	68	36	36	M1_4	151.1	68	36	36	DESIGN BY: none PROJECT ID: ID CHECKED BY: LOCATION: Feb 08, 2023 DIV: DIV
SYMBOL	X	Y	WID	HT													
M1_4	44.1	68	36	36													
M1_4	151.1	68	36	36													

USE NOTES:

- Legend and border(except those that are colored black) shall be direct applied Grade C sheeting.
- Background shall be Grade C reflective sheeting.
- Shields; A, B, and C type arrows shall be on 0.032" (0.8mm) aluminum with Grade C reflective sheeting and demountable.
- Bottom panel shall be yellow Grade C sheeting. Legend shall be direct applied black non-reflective sheeting. Arrow shall be on 0.032" aluminum, black non-reflective sheeting an demountable. Yellow panel is:

Panel Style: guide_fey_advance_a.ssi
M.U.T.C.D.: 2009 Edition
Spacing Factor is 1 unless specified otherwise

LETTER POSITIONS

Letter locations are panel edge to lower left corner

Letter	X	Y	WID	HT	Series/Size	Text Length					
B U S I N E S S	19	31.1	43.2	55.3	60.6	73.4	84.1	95.5	E 2000	86.3	
A L T E R N A T E	117.2	131.5	141.5	152.5	163.9	176	187.8	201	212	E 2000	103.8
M o x t o n	75.5	94.4	109.9	126.1	138.1	153.9				EM 2000	89
1 M I L E	96.2	110.7	122.7	127.1	136.3					E 2000	47.6

FILENAME: Proposed signs NORTH CAROLINA D.O.T. SIGN DETAIL

SIGN NUMBER: 106B TYPE: A QUANTITY: 1 SIGN WIDTH: 16'-0" HEIGHT: 12'-0" TOTAL AREA: 215.8 Sq.Ft. BORDER TYPE: FLUSH RECESS: 0" WIDTH: 2" RADII: 12" NO. Z BARS: 3 LENGTH: 184.0	BACKG COLOR: Green COPY COLOR: White <table border="1"> <tr><th>SYMBOL</th><th>X</th><th>Y</th><th>WID</th><th>HT</th></tr> <tr><td>M1-5-2-24-10C</td><td>78</td><td>95</td><td>36</td><td>36</td></tr> </table> MAT'L: 0.125" (3.2 mm) ALUMINUM	SYMBOL	X	Y	WID	HT	M1-5-2-24-10C	78	95	36	36	DESIGN BY: none PROJECT ID: ID CHECKED BY: LOCATION: Feb 08, 2023 DIV: DIV
SYMBOL	X	Y	WID	HT								
M1-5-2-24-10C	78	95	36	36								

USE NOTES:

- Legend and border(except those that are colored black) shall be direct applied Grade C sheeting.
- Background shall be Grade C reflective sheeting.
- Shields; A, B, and C type arrows shall be on 0.032" (0.8mm) aluminum with Grade C reflective sheeting and demountable.
- Bottom panel shall be yellow Grade C sheeting. Legend shall be direct applied black non-reflective sheeting. Arrow shall be on 0.032" aluminum, black non-reflective sheeting an demountable. Yellow panel is:

Panel Style: guide_fey_advance_a.ssi
M.U.T.C.D.: 2009 Edition
Spacing Factor is 1 unless specified otherwise

LETTER POSITIONS

Letter locations are panel edge to lower left corner

Letter	X	Y	WID	HT	Series/Size	Text Length					
M a x t o n	51.5	70.4	85.9	102.1	114.1	129.9				EM 2000	89
R e d S p r i n g s	19.7	35.5	49.6	60.2	76.2	94.1	109.6	121.4	131	146.6	161.8
1 M I L E	72.2	86.7	98.7	103.1	112.3					E 2000	47.6

FILENAME: Proposed signs NORTH CAROLINA D.O.T. SIGN DETAIL