
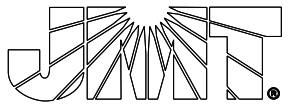
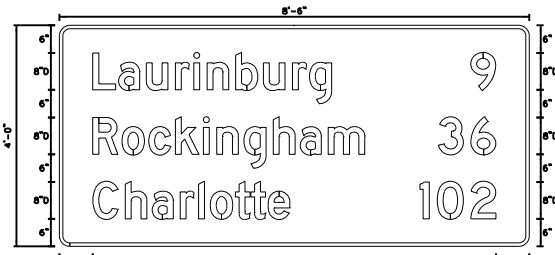


| | |
|---|-----------------------------|
| PROJECT REFERENCE NO. HI-0017 | SHEET NO. SIGN-3C |
| DocuSigned by: <i>Richard L. Ash</i> FA81F1EB929945F... 10/11/2023 | |
|  | |
|  | |

| | | |
|--|---|---|
| SIGN NUMBER: 108 TYPE: B QUANTITY: 1 SIGN WIDTH: 8'-6" HEIGHT: 4'-0" TOTAL AREA: 34.0 Sq.Ft. BORDER TYPE: FLUSH RECESS: 0" WIDTH: 1" RADII: 6" NO. Z BARS: 2 LENGTH: 94.0 | BACKG COLOR: Green COPY COLOR: White SYMBOl X Y WID HT MAT'L: 0.125" (3.2 mm) ALUMINUM | DESIGN BY: none PROJECT ID: ID CHECKED BY: LOCATION: Feb 08, 2023 DIV: DIV |
|--|---|---|



Spacing Factor is 1 unless specified otherwise

USE NOTES:

- Legend and border(except those that are colored black) shall be direct applied Grade C sheeting.
- Background shall be Grade C reflective sheeting.
- Shields; A, B, and C type arrows shall be on 0.032" (0.8mm) aluminum with Grade C reflective sheeting and demountable.
- Bottom panel shall be yellow Grade C sheeting. Legend shall be direct applied black non-reflective sheeting. Arrow shall be on 0.032" aluminum, black non-reflective sheeting an demountable. Yellow panel is:


LETTER POSITIONS

Letter locations are panel edge to lower left corner

| Letter | L | a | u | r | i | n | b | u | r | g | Series/Size | Text Length |
|--------|-----|------|------|------|------|------|------|------|------|--------|-------------|-------------|
| L | 7.2 | 12.8 | 18.8 | 25.2 | 29.2 | 32 | 38.3 | 44.3 | 50.6 | 54.3 | D 2000 | 51.8 |
| a | | | | | | | | | | | D 2000 | 5.4 |
| u | | | | | | | | | | | D 2000 | 59 |
| r | 7.2 | 13.6 | 19.4 | 25.2 | 31.2 | 34.1 | 40 | 46.4 | 52.3 | 58.4 | D 2000 | 12.5 |
| i | | | | | | | | | | | D 2000 | 42.8 |
| n | 7.2 | 14.3 | 20.1 | 26.2 | 30.2 | 32.8 | 38.2 | 41.6 | 45.3 | D 2000 | 16.5 | |
| b | | | | | | | | | | | | |
| u | | | | | | | | | | | | |
| r | | | | | | | | | | | | |
| g | | | | | | | | | | | | |

FILENAME: Proposed signs NORTH CAROLINA D.O.T. SIGN DETAIL

| | | |
|--|---|---|
| SIGN NUMBER: 1108 TYPE: A QUANTITY: 1 SIGN WIDTH: 20'-0" HEIGHT: 12'-0" TOTAL AREA: 267.5 Sq.Ft. BORDER TYPE: FLUSH RECESS: 0" WIDTH: 2" RADII: 12" NO. Z BARS: 3 LENGTH: 232.0 | BACKG COLOR: Green COPY COLOR: White SYMBOl X Y WID HT MI_4 44.1 75 36 36 MI_4 151.1 75 36 36 AR_Type A 107.6 10.2 22.25 35 MAT'L: 0.125" (3.2 mm) ALUMINUM | DESIGN BY: none PROJECT ID: ID CHECKED BY: LOCATION: Feb 08, 2023 DIV: DIV |
|--|---|---|

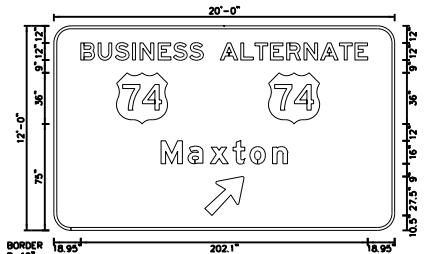

Spacing Factor is 1 unless specified otherwise

USE NOTES:

- Legend and border(except those that are colored black) shall be direct applied Grade C sheeting.
- Background shall be Grade C reflective sheeting.
- Shields; A, B, and C type arrows shall be on 0.032" (0.8mm) aluminum with Grade C reflective sheeting and demountable.
- Bottom panel shall be yellow Grade C sheeting. Legend shall be direct applied black non-reflective sheeting. Arrow shall be on 0.032" aluminum, black non-reflective sheeting an demountable. Yellow panel is:


LETTER POSITIONS

Letter locations are panel edge to lower left corner

| Letter | B | U | S | I | N | E | S | S | Series/Size | Text Length |
|--------|-------|-------|-------|-------|-------|------|-------|------|-------------|-------------|
| B | 19 | 31.1 | 43.2 | 55.3 | 60.6 | 73.4 | 84.1 | 95.5 | E 2000 | 86.3 |
| U | | | | | | | | | E 2000 | 103.8 |
| S | 117.2 | 131.5 | 141.5 | 152.5 | 163.9 | 176 | 187.8 | 201 | EM 2000 | 89 |
| I | | | | | | | | | | |
| N | | | | | | | | | | |
| E | | | | | | | | | | |
| S | | | | | | | | | | |
| S | | | | | | | | | | |

FILENAME: Proposed signs NORTH CAROLINA D.O.T. SIGN DETAIL

| | | |
|--|---|---|
| SIGN NUMBER: 109 TYPE: A QUANTITY: 1 SIGN WIDTH: 10'-6" HEIGHT: 5'-0" TOTAL AREA: 52.5 Sq.Ft. BORDER TYPE: FLUSH RECESS: 0" WIDTH: 1.5" RADII: 8" NO. Z BARS: 2 LENGTH: 106.0 | BACKG COLOR: Green COPY COLOR: White SYMBOl X Y WID HT AR_Type A 85 6 18.5 29.2 MAT'L: 0.125" (3.2 mm) ALUMINUM | DESIGN BY: none PROJECT ID: ID CHECKED BY: LOCATION: Feb 08, 2023 DIV: DIV |
|--|---|---|

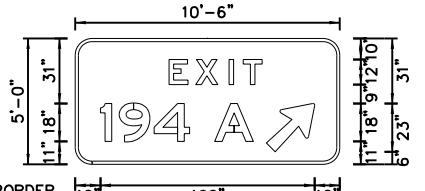

Spacing Factor is 1 unless specified otherwise

USE NOTES:

- Legend and border(except those that are colored black) shall be direct applied Grade C sheeting.
- Background shall be Grade C reflective sheeting.
- Shields; A, B, and C type arrows shall be on 0.032" (0.8mm) aluminum with Grade C reflective sheeting and demountable.
- Bottom panel shall be yellow Grade C sheeting. Legend shall be direct applied black non-reflective sheeting. Arrow shall be on 0.032" aluminum, black non-reflective sheeting an demountable. Yellow panel is:

LETTER POSITIONS

Letter locations are panel edge to lower left corner

| Letter | E | X | I | T | Series/Size | Text Length |
|--------|------|------|------|------|-------------|-------------|
| E | 38.6 | 49.3 | 62.2 | 66.4 | E 2000 | 44.376 |
| X | | | | | E 2000 | 42.5 |
| I | 1 | 9 | 4 | | E 2000 | 18.4 |
| T | 6 | 15 | 31.5 | | | |
| A | | | | | | |

FILENAME: Proposed signs NORTH CAROLINA D.O.T. SIGN DETAIL