

NOTES:

- REFER TO RSD 1101.03, SHEET 3 FOR GENERAL NOTES AND OTHER INFORMATION.
- INSTALL DOUBLE YELLOW CENTER LINE ON WEST AND EAST APPROACHES, AND TIE TO EXISTING DOUBLE YELLOW CENTER. INSTALL TEMPORARY YELLOW/YELLOW MARKERS AT 40' SPACING OVERLAPPING THE PAVEMENT MARKINGS TO HELP IT TO REMAIN IN PLACE (REFER TO DETAIL A).

ETHERILL ENGINEERING


1223 Jones Franklin Rd.
Raleigh, N.C. 27606
License No. F-0377
Bus: 919 851 8077
Fax: 919 851 8107

TRANSPORTATION PLANNING/DESIGN - BRIDGE/STRUCTURE DESIGN
CIVIL/SITE DESIGN - GIS/GPS - CONSTRUCTION OBSERVATION

APPROVED: *Greg S. Purvis*
DATE: 2/23/2024

NORTH CAROLINA PROFESSIONAL SEAL
ENGINEER
GREG S. PURVIS

**DOCUMENT NOT CONSIDERED FINAL
UNLESS ALL SIGNATURES COMPLETED**

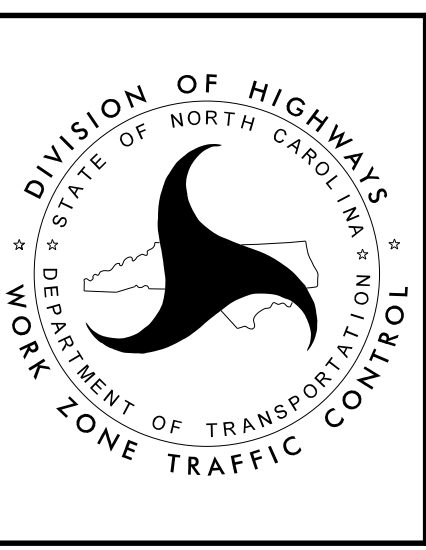

PHASE II DETAIL

2/22/2024
 \\wei-f50\projects\2020\20130101\BR-0062\Traffic\Design\Pre-Let\Plan\WZTC\BR-0062_TMP-05_Phil.dgn
 User: AHayes