


NOTES:
 1) REFER TO RSD 1101.03, SHEET 3 FOR GENERAL NOTES AND OTHER INFORMATION.
 2) REFER TO FINAL PAVEMENT MARKING PLAN FOR FINAL PAVEMENT MARKINGS AND MARKERS APPLIED TO THE BRIDGE DECK AND APPROACH SLABS.

ETHERILL ENGINEERING
 1223 Jones Franklin Rd.
 Raleigh, N.C. 27606
 License No. F-0377
 Bus: 919 851 8077
 Fax: 919 851 8107

APPROVED: *Greg S. Purvis*
 DATE: 2/23/2024

NORTH CAROLINA PROFESSIONAL SEAL
 ENGINEER
 GREG S. PURVIS

DOCUMENT NOT CONSIDERED FINAL UNLESS ALL SIGNATURES COMPLETED

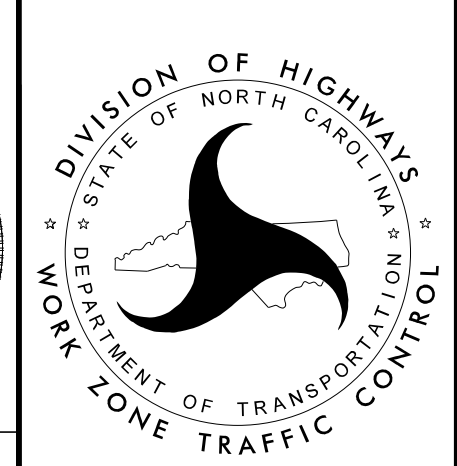

PHASE III DETAIL

2/22/2024
 \\wei-f501\projects\2020\20130101\BR-0062\Traffic\Design\Pre-Let\Plan\WZTC\BR-0062_TMP_06_Phill.dgn
 User: AHayes