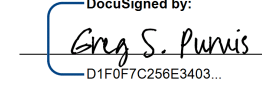

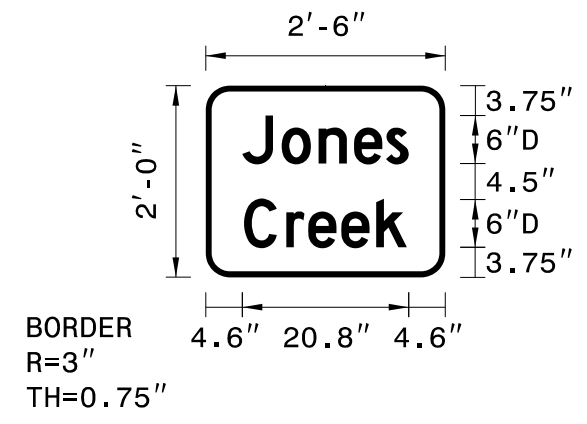
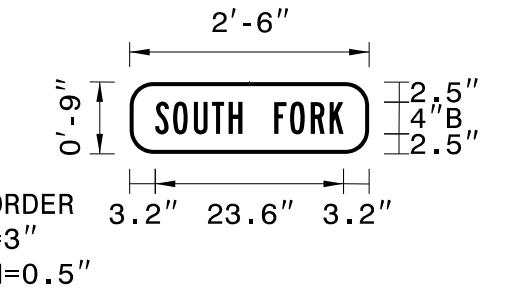
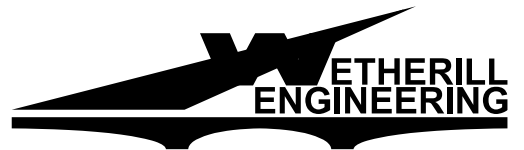


TIP NO. BR-0062	SHEET NO. PMSP-03
APPROVED:  DATE: 2/23/2024	
	
DOCUMENT NOT CONSIDERED FINAL UNLESS ALL SIGNATURES COMPLETED	

SIGN NUMBER: 301 TYPE: D QUANTITY: 1 SIGN WIDTH: 2'-6" HEIGHT: 2'-0" TOTAL AREA: 5.0 Sq.Ft. BORDER TYPE: FLUSH RECESS: 0" WIDTH: 0.75" RADII: 3" NO. Z BARS: LENGTH:	BACKG COLOR: Green COPY COLOR: White SYMBO L X Y WID HT MAT'L: 0.125" (3.2 mm) ALUMINUM	DESIGN BY: DAH PROJECT ID: BR-0062 CHECKED BY: WEI LOCATION: US 52 Nov 10, 2022 DIV: 6	 <p>BORDER R=3" TH=0.75"</p> <p style="text-align: center;">Spacing Factor is 1 unless specified otherwise</p>	
USE NOTES: 1,2 1. Legend and border(except those that are colored black) shall be direct applied Grade C sheeting. 2. Background shall be Grade C reflective sheeting.	
LETTER POSITIONS <table border="1" style="width: 100%; text-align: center;"> <thead> <tr> <th colspan="10">Letter locations are panel edge to lower left corner</th> <th>Series/Size</th> </tr> <tr> <th>J</th><th>o</th><th>n</th><th>e</th><th>s</th><th></th><th></th><th></th><th></th><th></th> <th>D 2000</th> </tr> </thead> <tbody> <tr> <td>4.6</td><td>9.5</td><td>14.1</td><td>18.6</td><td>22.6</td><td></td><td></td><td></td><td></td><td></td> <td>20.8</td> </tr> <tr> <th>C</th><th>r</th><th>e</th><th>e</th><th>k</th><th></th><th></th><th></th><th></th><th></th> <th>D 2000</th> </tr> <tr> <td>4.8</td><td>10.1</td><td>12.8</td><td>17</td><td>21.4</td><td></td><td></td><td></td><td></td><td></td> <td>20.4</td> </tr> </tbody> </table> <p>FILENAME: BR-0062_REF_BPMP NORTH CAROLINA D.O.T. SIGN DETAIL</p>				Letter locations are panel edge to lower left corner										Series/Size	J	o	n	e	s						D 2000	4.6	9.5	14.1	18.6	22.6						20.8	C	r	e	e	k						D 2000	4.8	10.1	12.8	17	21.4						20.4
Letter locations are panel edge to lower left corner										Series/Size	
J	o	n	e	s						D 2000	
4.6	9.5	14.1	18.6	22.6						20.8	
C	r	e	e	k						D 2000	
4.8	10.1	12.8	17	21.4						20.4	

SIGN NUMBER: 302 TYPE: D QUANTITY: 1 SIGN WIDTH: 2'-6" HEIGHT: 0'-9" TOTAL AREA: 1.9 Sq.Ft. BORDER TYPE: FLUSH RECESS: 0" WIDTH: 0.5" RADII: 3" NO. Z BARS: LENGTH:	BACKG COLOR: Green COPY COLOR: White SYMBO L X Y WID HT MAT'L: 0.125" (3.2 mm) ALUMINUM	DESIGN BY: DAH PROJECT ID: BR-0062 CHECKED BY: WEI LOCATION: US 52 Nov 10, 2022 DIV: 6	 <p>BORDER R=3" TH=0.5"</p> <p style="text-align: center;">Spacing Factor is 1 unless specified otherwise</p>																																	
USE NOTES: 1,2 1. Legend and border(except those that are colored black) shall be direct applied Grade C sheeting. 2. Background shall be Grade C reflective sheeting.																																				
LETTER POSITIONS <table border="1" style="width: 100%; text-align: center;"> <thead> <tr> <th colspan="10">Letter locations are panel edge to lower left corner</th> <th>Series/Size</th> </tr> <tr> <th>S</th><th>O</th><th>U</th><th>T</th><th>H</th><th>F</th><th>O</th><th>R</th><th>K</th><th></th> <th>B 2000</th> </tr> </thead> <tbody> <tr> <td>3.2</td><td>5.4</td><td>8</td><td>10.3</td><td>12.4</td><td>14.1</td><td>18.1</td><td>20.1</td><td>22.7</td><td>25</td> <td>23.6</td> </tr> </tbody> </table> <p>FILENAME: BR-0062_REF_BPMP NORTH CAROLINA D.O.T. SIGN DETAIL</p>				Letter locations are panel edge to lower left corner										Series/Size	S	O	U	T	H	F	O	R	K		B 2000	3.2	5.4	8	10.3	12.4	14.1	18.1	20.1	22.7	25	23.6
Letter locations are panel edge to lower left corner										Series/Size																										
S	O	U	T	H	F	O	R	K		B 2000																										
3.2	5.4	8	10.3	12.4	14.1	18.1	20.1	22.7	25	23.6																										

2/22/2024
 \\net-pc01\projects\2020\20130.01\BR-0062\Traffic Design\Pre-Let\Plan\Pavement Markings\BR-0062_PMS03_SSD.dgn
 User: AHayes

	1223 Jones Franklin Rd. Raleigh, N.C. 27606 License No. F-0377 Bus: 919 851 8077 Fax: 919 851 8107
TRANSPORTATION PLANNING/DESIGN - BRIDGE/STRUCTURE DESIGN CIVIL/SITE DESIGN - GIS/GPS - CONSTRUCTION OBSERVATION	

SIGN DESIGNS