
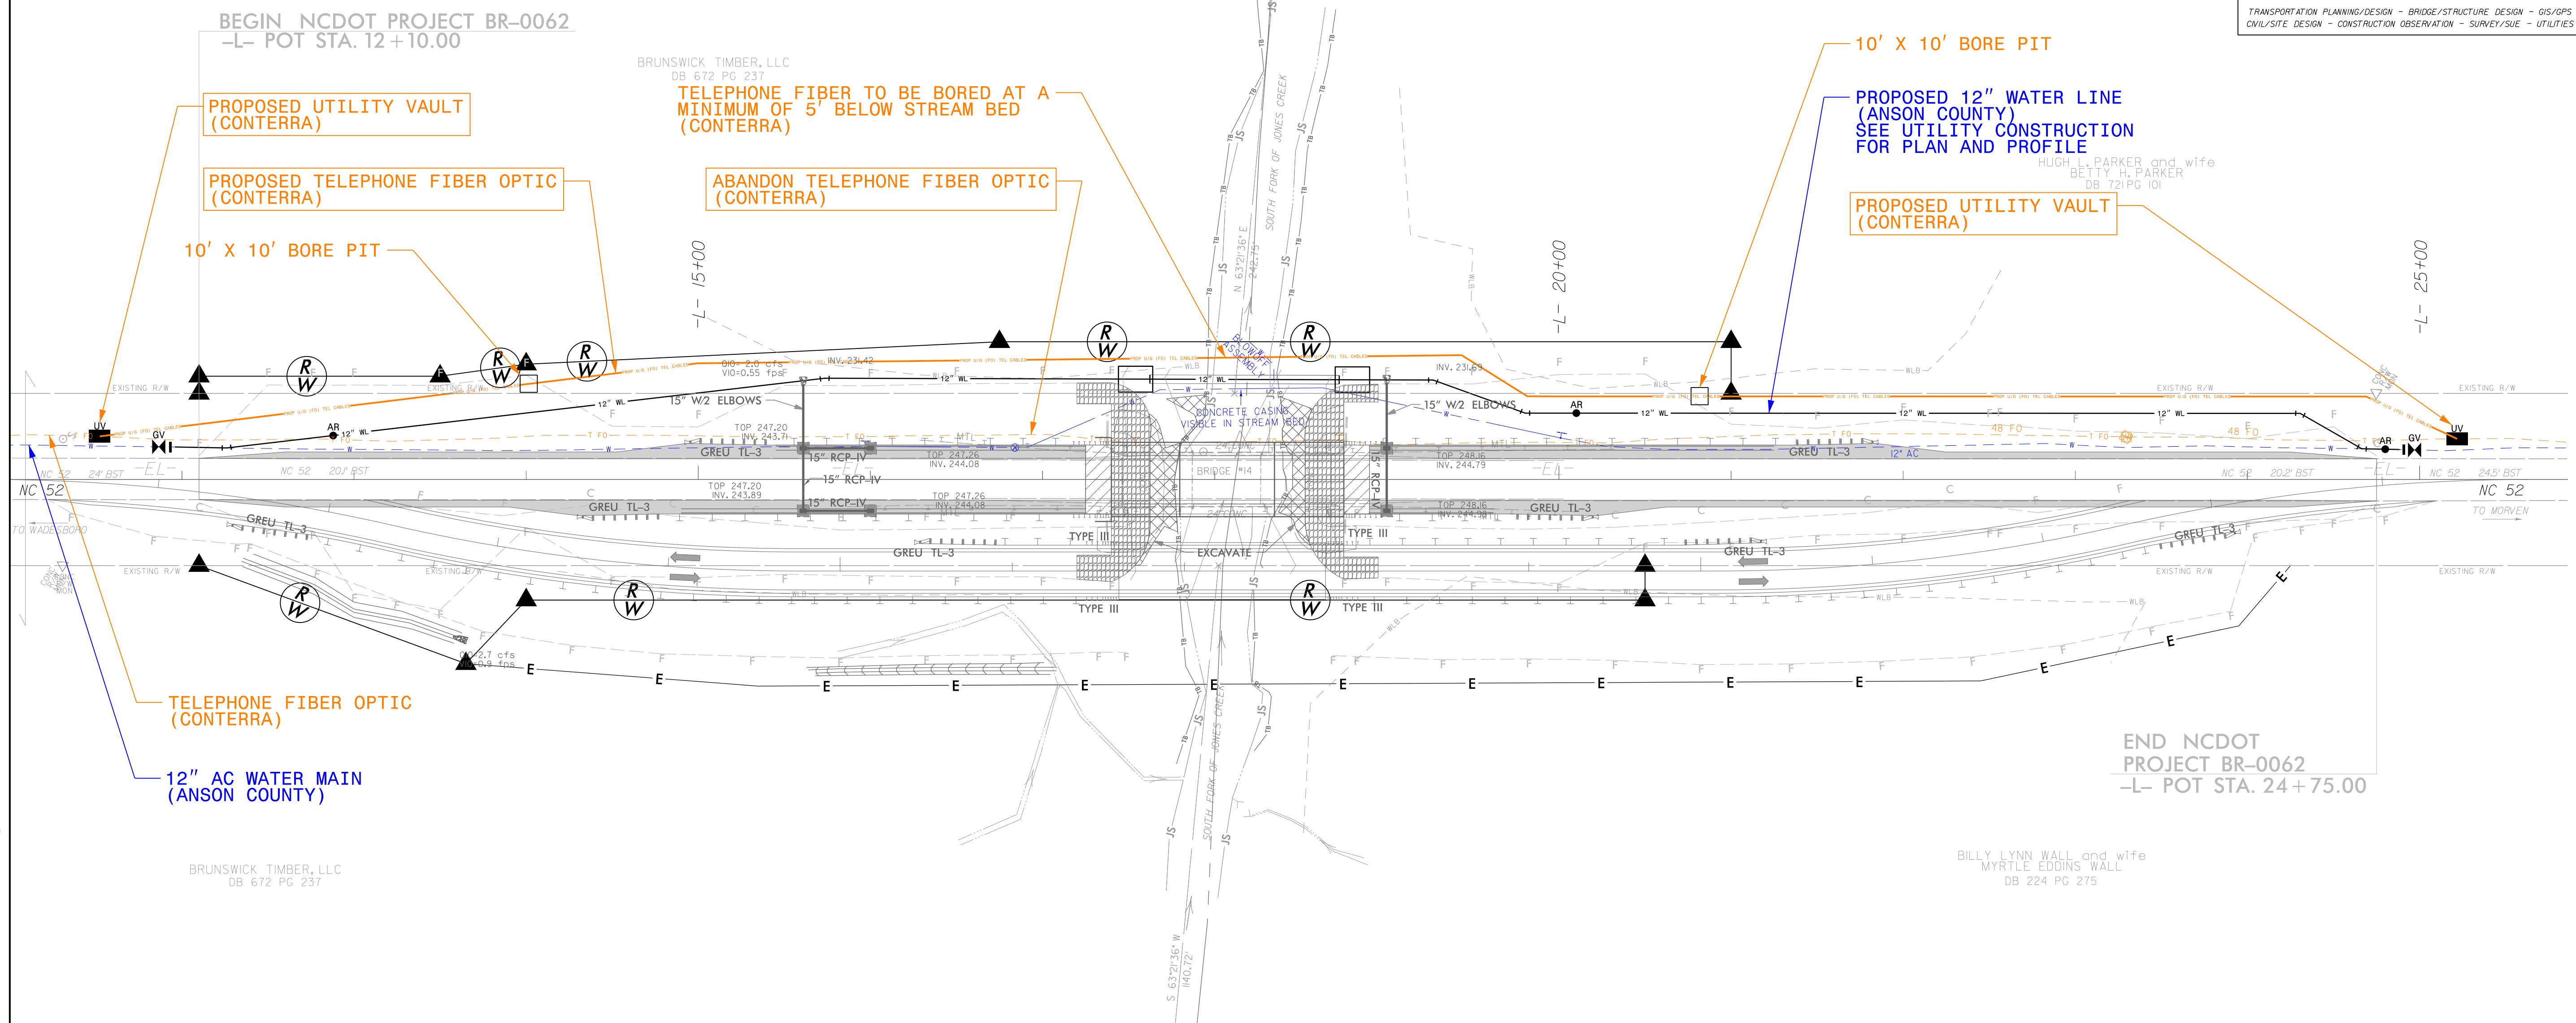


UTILITIES BY OTHERS

ALL PROPOSED UTILITY WORK SHOWN ON THIS SHEET WILL BE DONE BY OTHERS. NO PAYMENT WILL BE MADE TO THE CONTRACTOR FOR PROPOSED UTILITY WORK SHOWN ON THIS SHEET.

WETHERILL ENGINEERING
 1223 Jones Franklin Rd.
 Raleigh, N.C. 27606
 License No. F-0377
 Bus: 919 851 8077
 Fax: 919 851 8107

TRANSPORTATION PLANNING/DESIGN - BRIDGE/STRUCTURE DESIGN - GIS/GPS
 CIVIL/SITE DESIGN - CONSTRUCTION OBSERVATION - SURVEY/SUE - UTILITIES

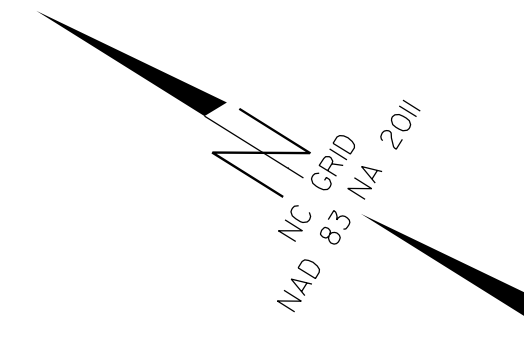

BEGIN NCDOT PROJECT BR-0062
 -L- POT STA. 12+10.00

END NCDOT
 PROJECT BR-0062
 -L- POT STA. 24+75.00

BRUNSWICK TIMBER, LLC
 DB 672 PG 237

BILLY LYNN WALL and wife
 MYRTLE EDDINS WALL
 DB 224 PG 275

8/17/99

3:15:52 PM 2013/01/13 12:30:01 BR-0062\Utilities\Engineering\UBD\Proj\BR-0062-ut_rdy4_U02_psh.dgn